


EXISTING GROUND FLOOR PLAN  
SCALE 1:50

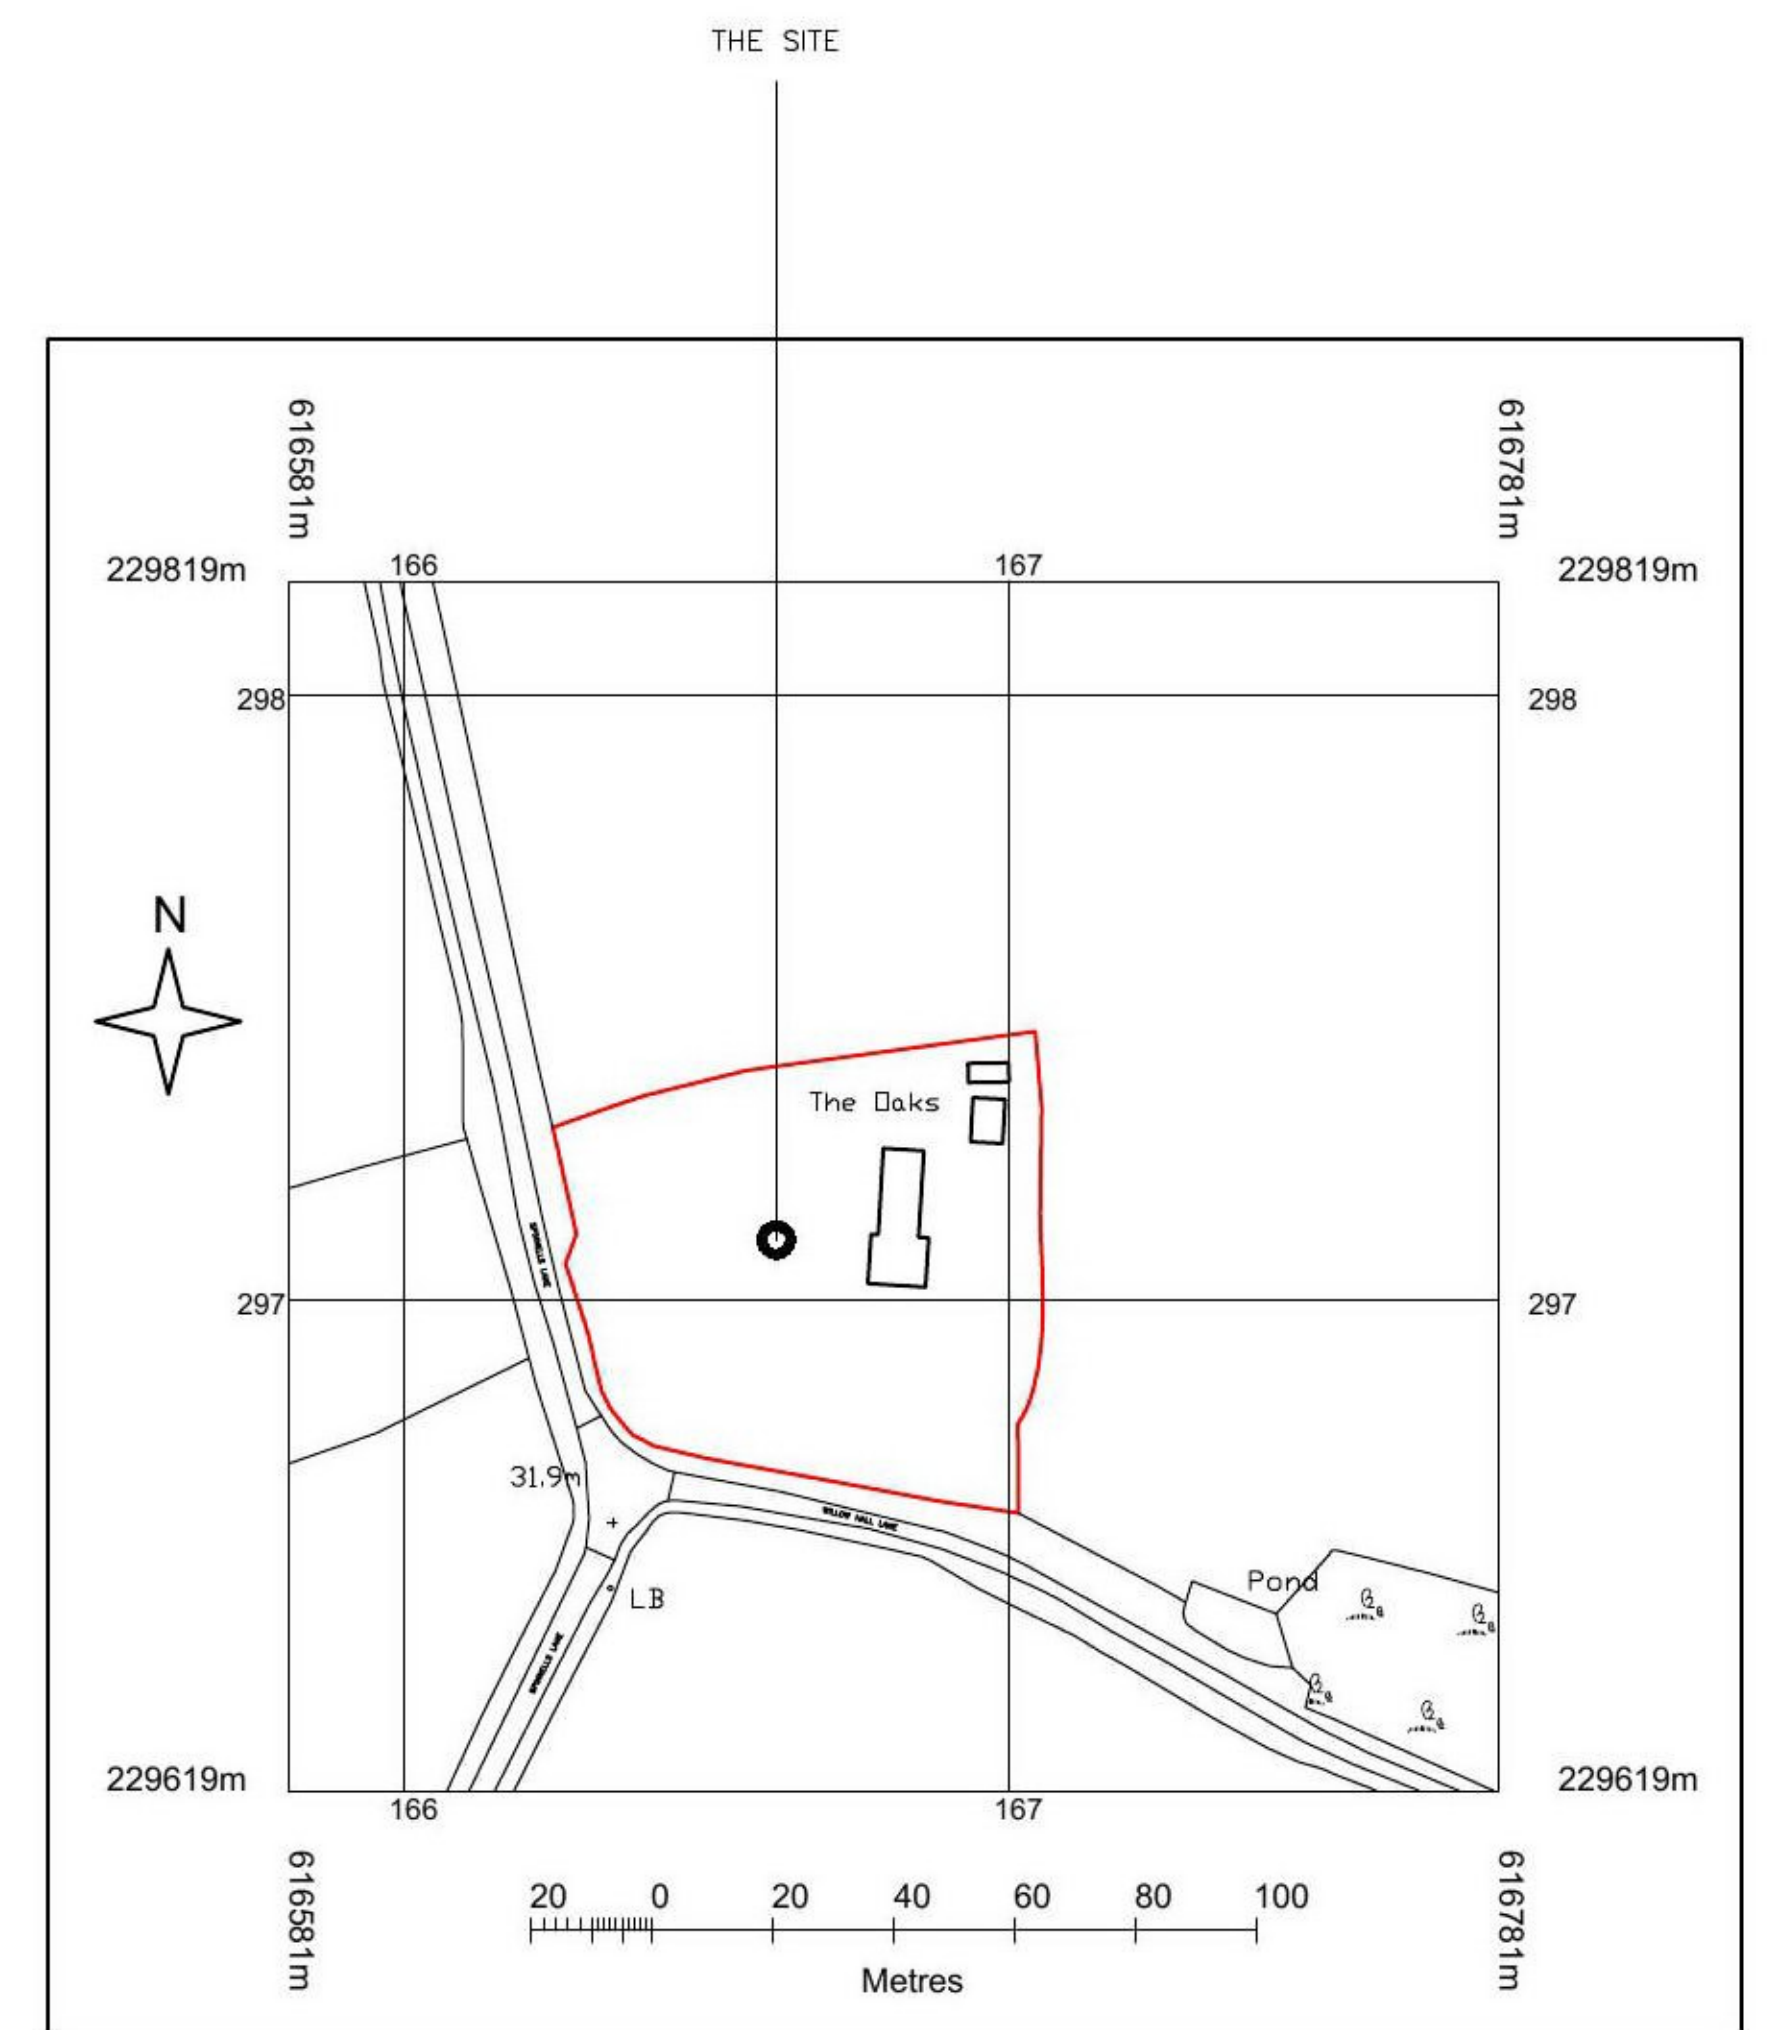

LOCATION PLAN  
SCALE 1:1250.

Contract  
PROPOSED SINGLE STOREY SIDE EXTENSION  
AT THE OAKS, WILLOW HALL LANE, WIX,  
ESSEX. CO11 2UH.

Title  
EXISTING GROUND FLOOR PLAN &  
LOCATION PLAN.

Client  
MR & MRS A. GROOMBRIDGE.

REV	DATE	DESCRIPTION
P	07/22	PRELIMINARY-ISSUED FOR PLANNING APPROVAL.

**Stour Valley Design**  
Planning & Building Design Service  
Swan Corner, Mill Lane, Bradfield, Essex. CO11 2UT

Scale 1:50, 1:1250.  
Date JULY 2022.  
Drawn S. TANKARD

Drawing No.  
**36-2022-01**