

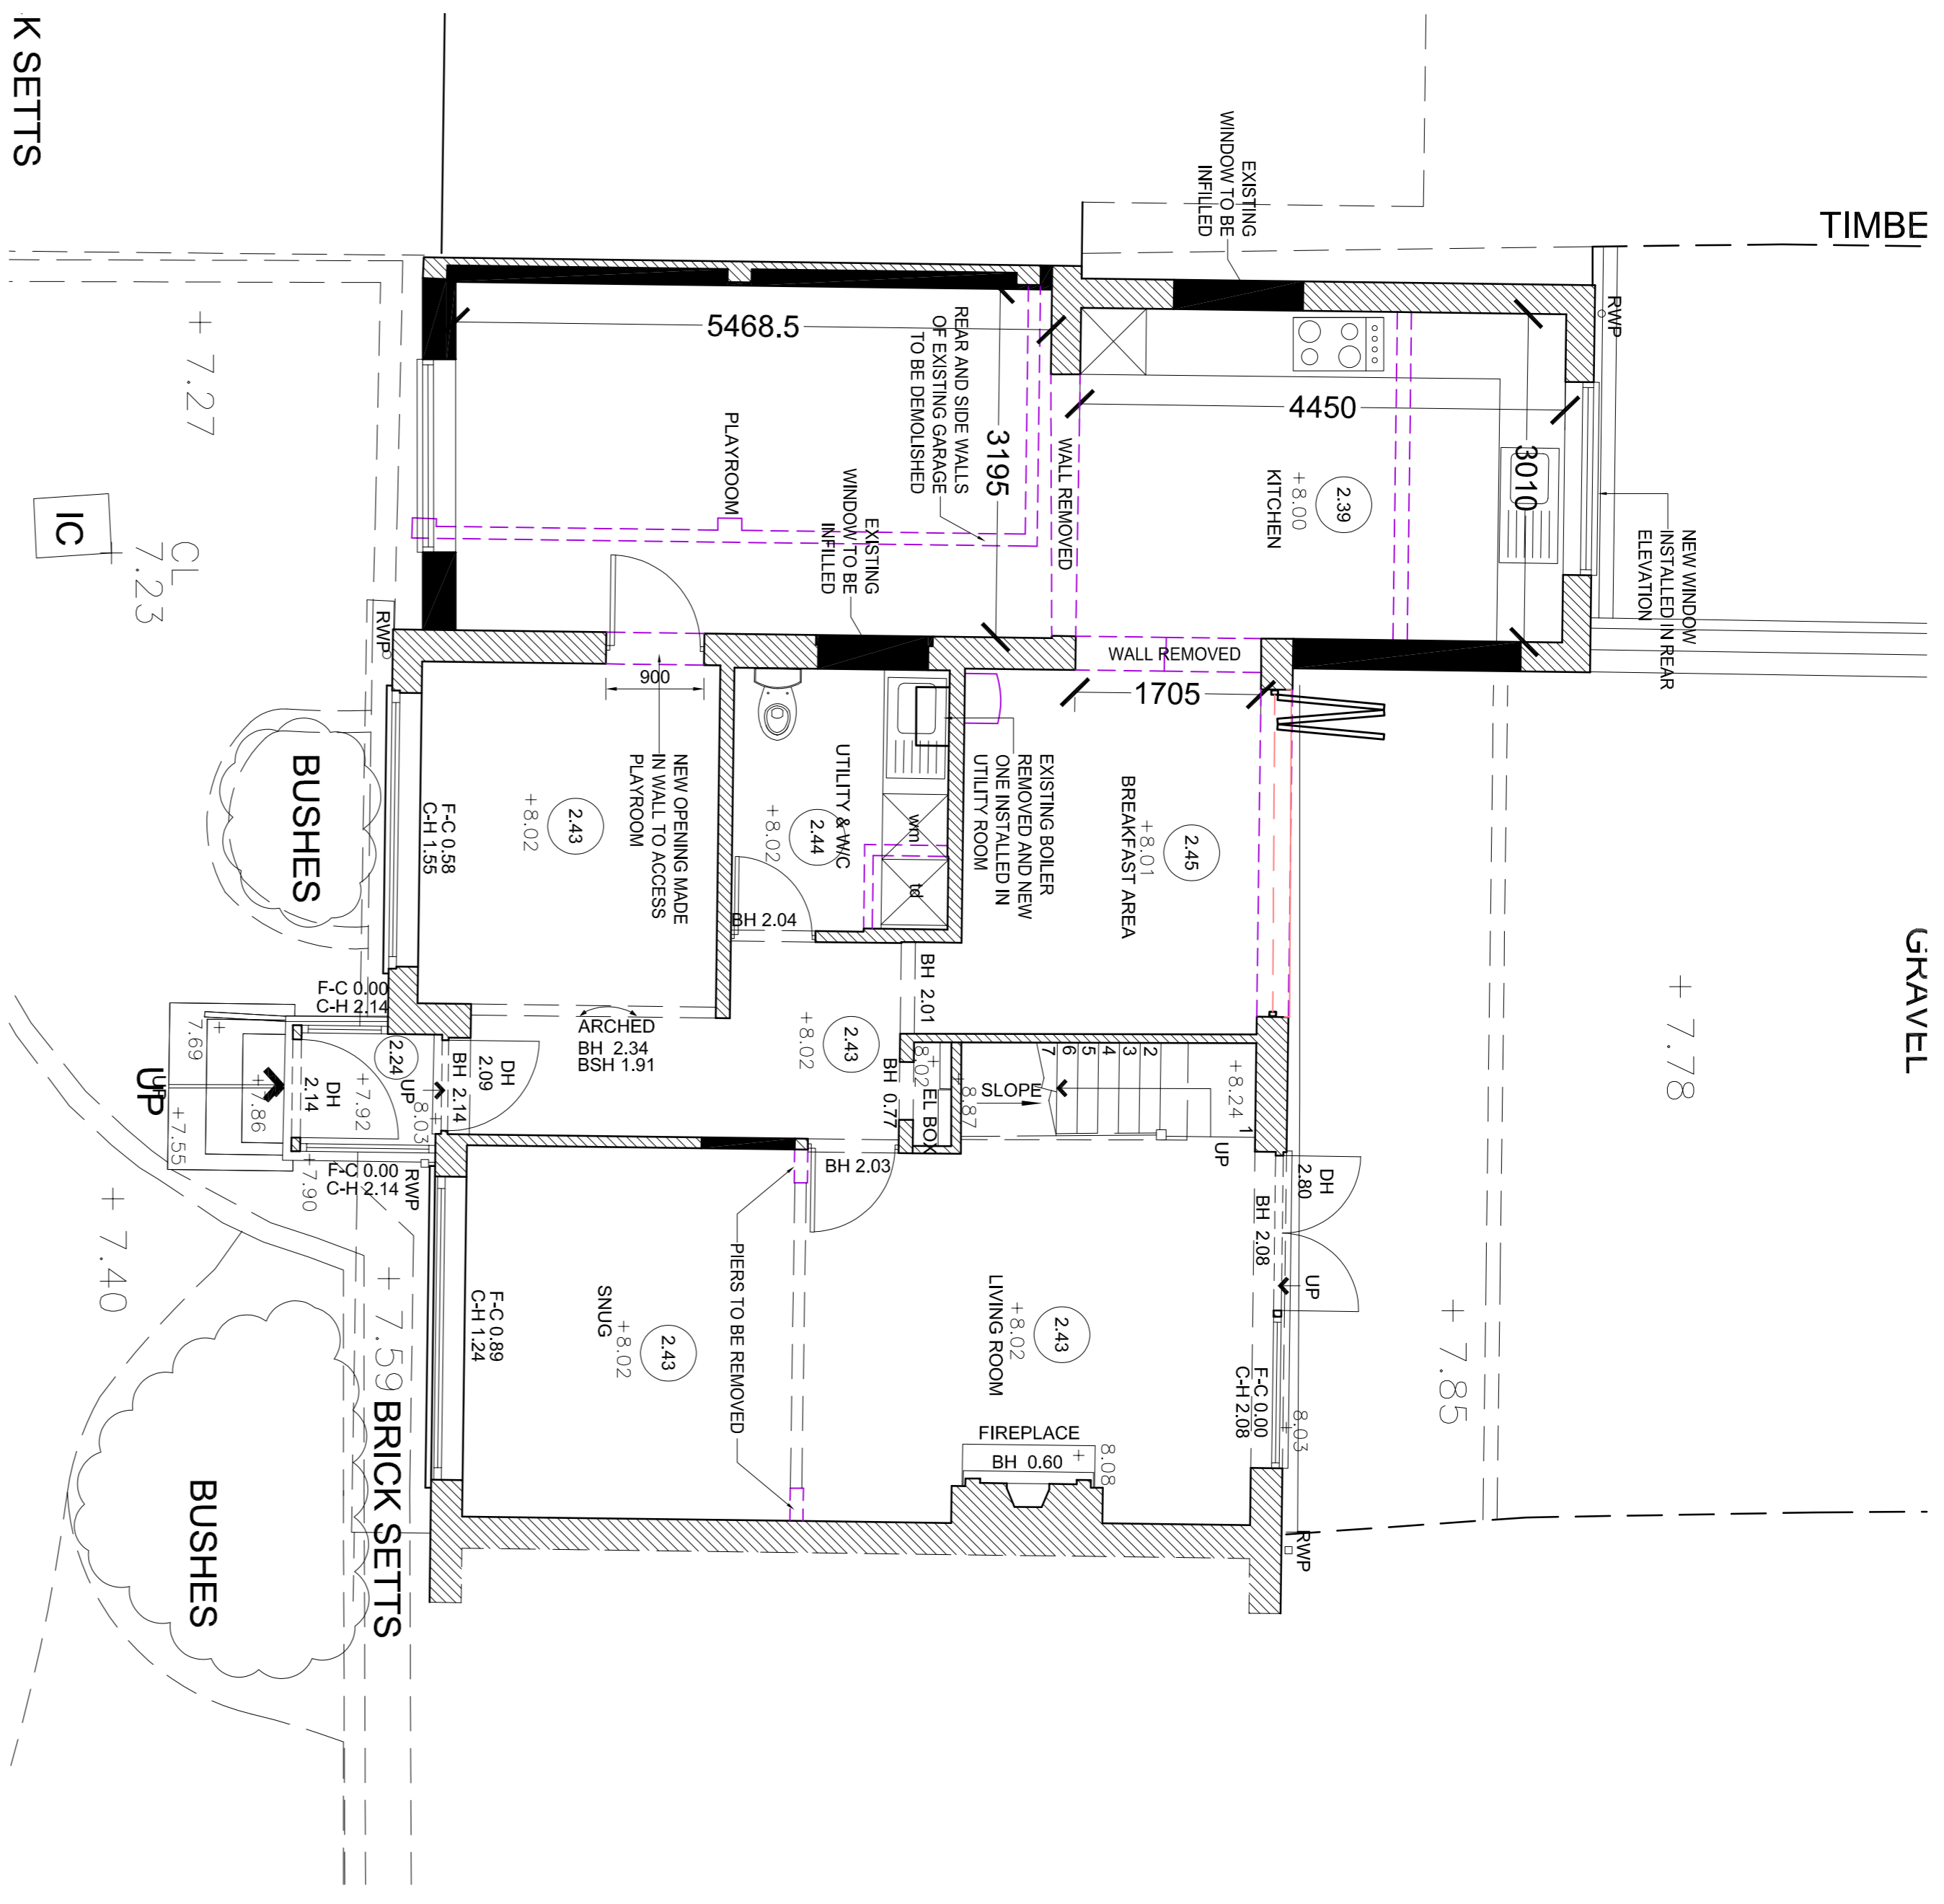



- This drawing is not to be scaled.
- Dimensions are given in millimetres on site. Architect to be notified of any discrepancies in figured dimensions.
- No part of this drawing should be reproduced in any manner without written permission of MP Architects LLP except for the use it was created for.

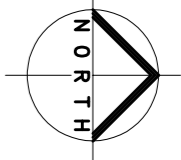


Proposed Ground Floor Plan
Scale: 1:50

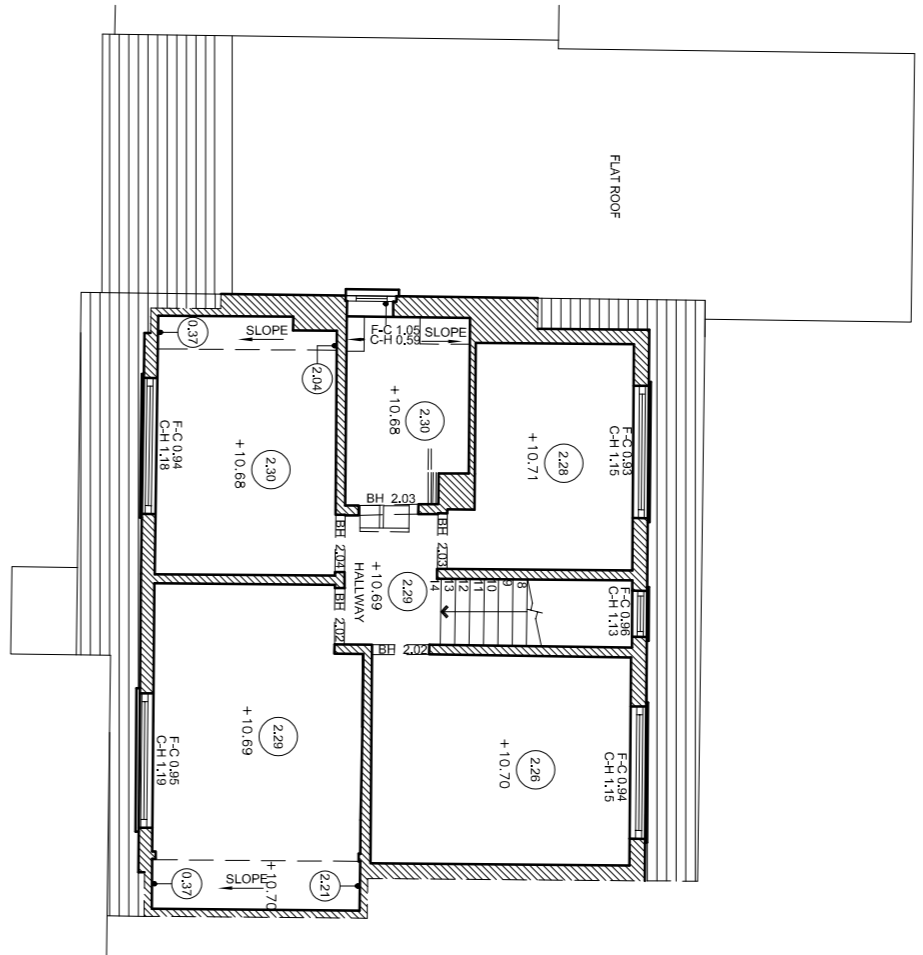


Proposed First Floor Plan
Scale: 1:100

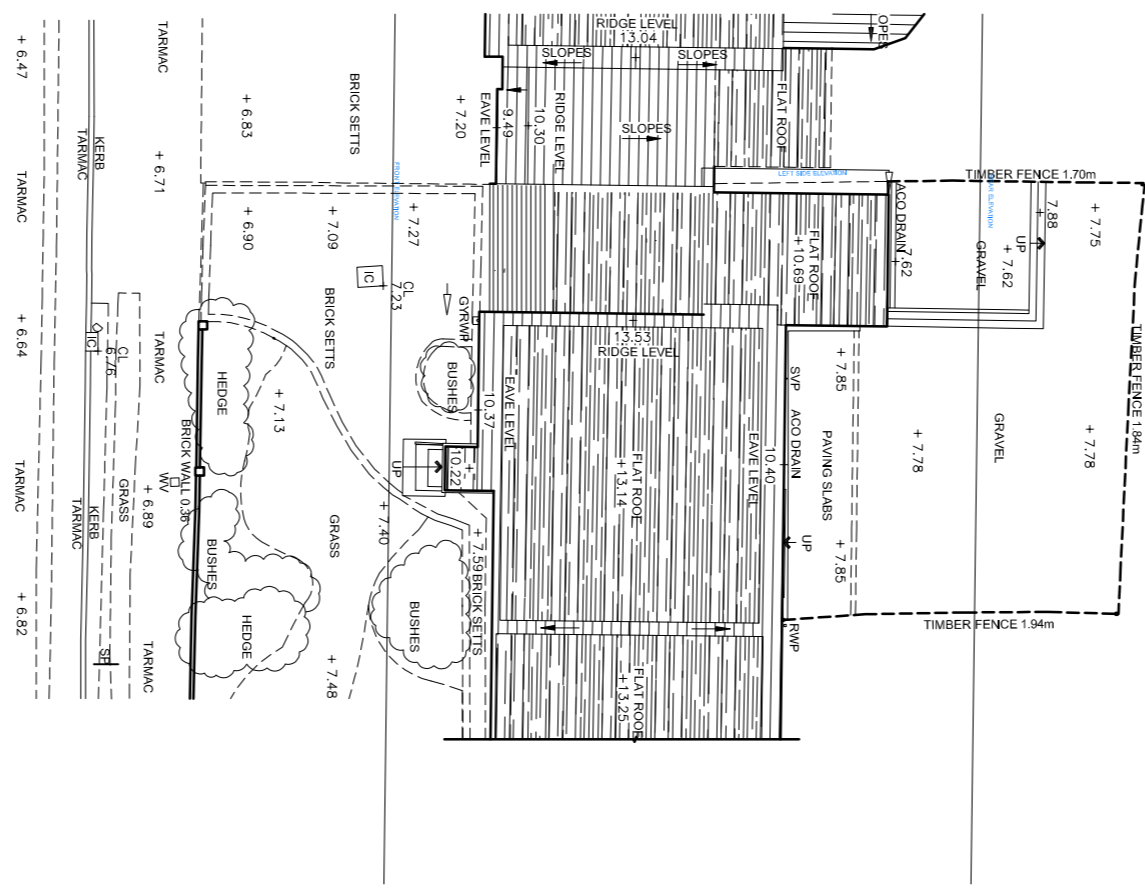


Proposed Site Plan
Scale: 1:200

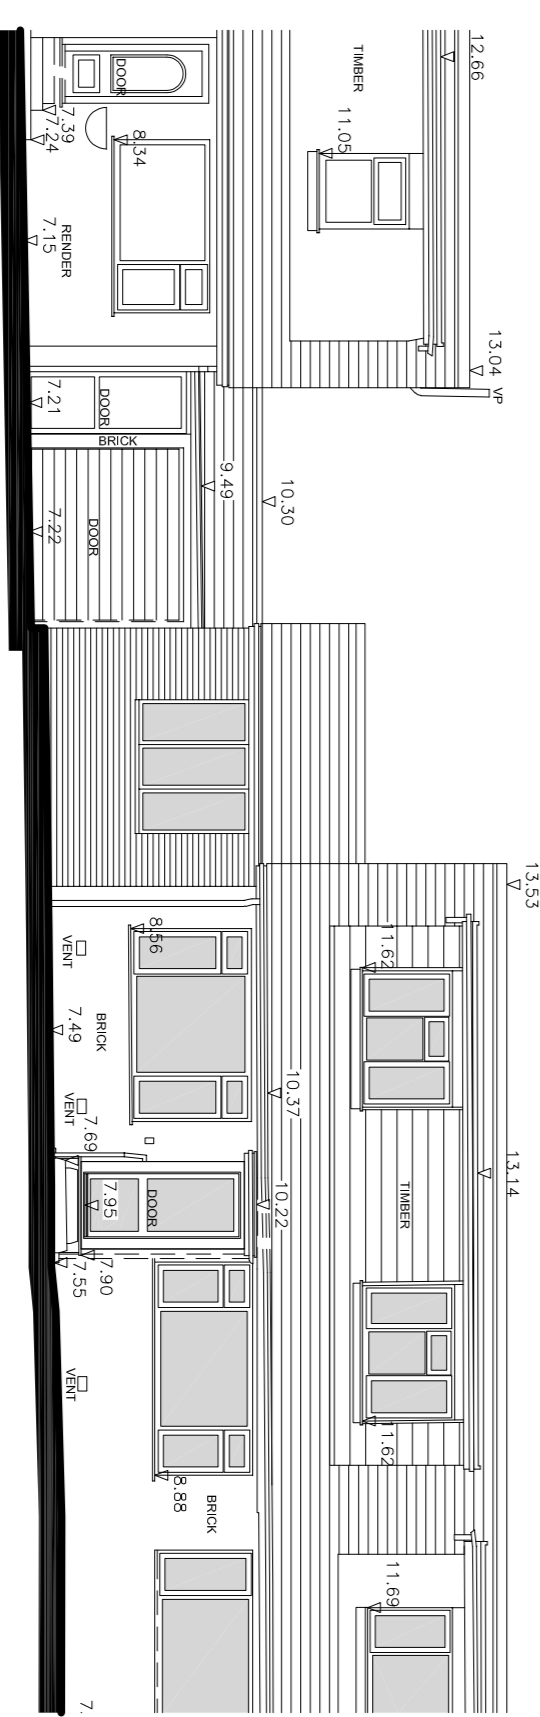


Proposed Front Elevation
Scale: 1:100

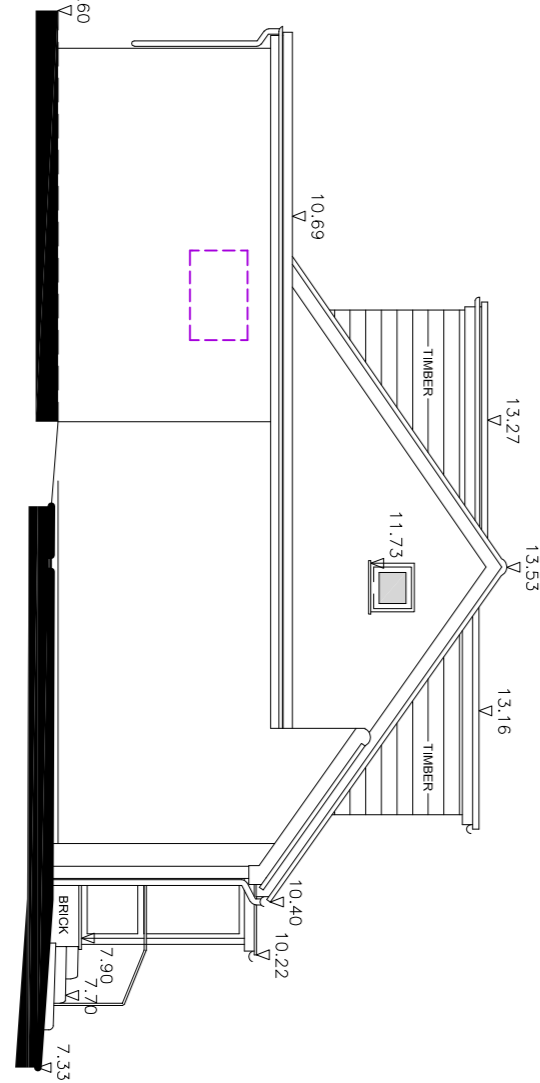

Proposed Side Elevation
Scale: 1:100

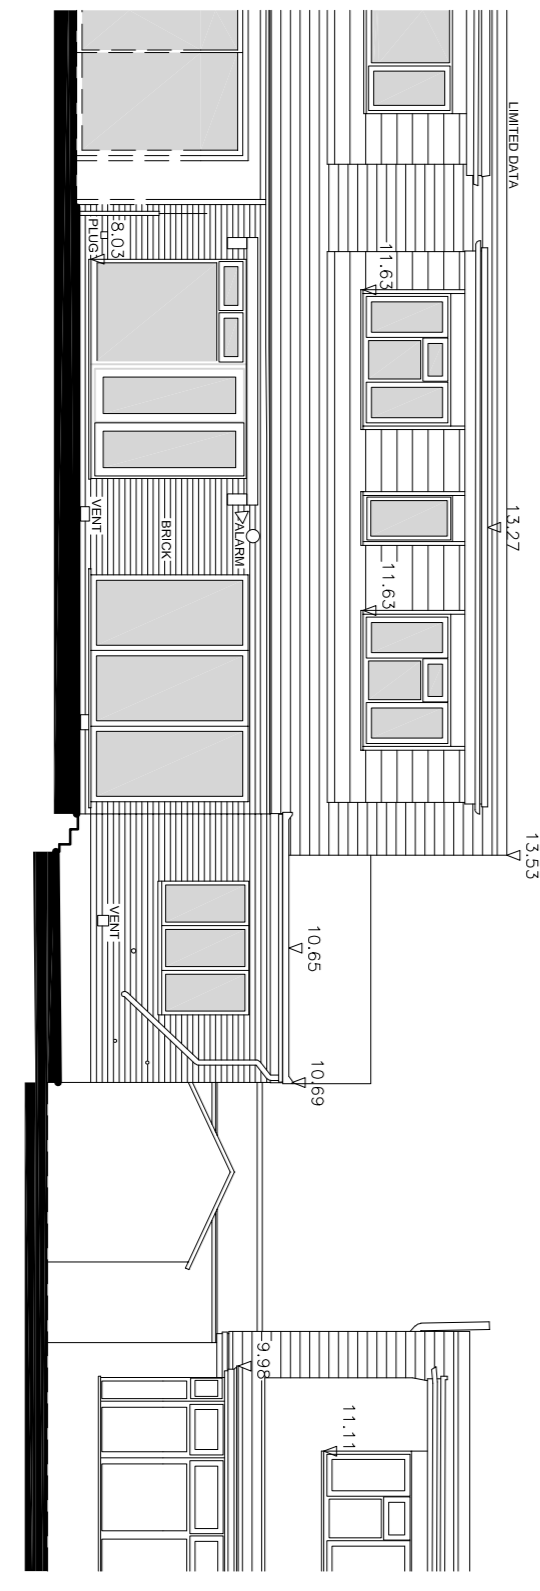

Proposed Rear Elevation
Scale: 1:100

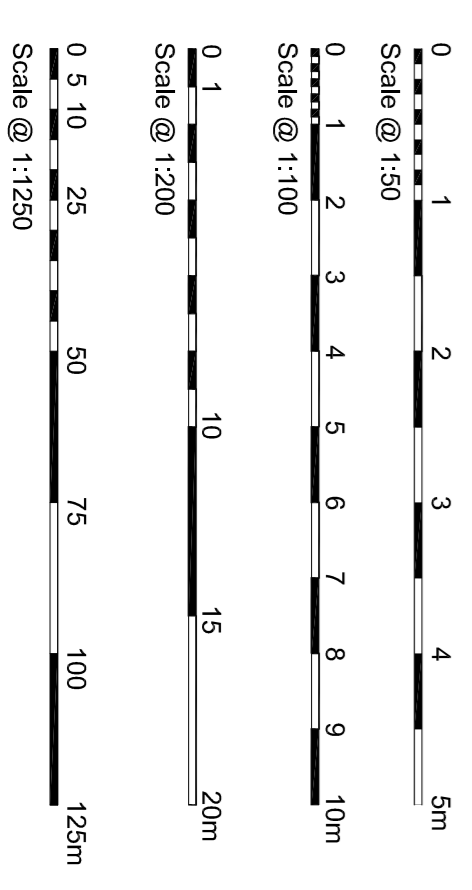

Rev.	Date	Description	Date
A	TW	Amended to clients comments	20/07/22
B	TW	As Indicated @ A1	27/06
C	TW	As Indicated @ A1	27/06
FOR PLANNING

Project: 6 Middle Green, Dodinghurst, Essex, CM15 0DT

Drawing: Proposed Plans and Elevations

Scale: As Indicated @ A1

Drawn by: TW

Checked by: -

Date: July 2022

Project no.: 2766

Drawing no.: 02

Revision: A

MP ARCHITECTS LLP
CHARTERED ARCHITECTS

Great Barons, Barons Lane, Ongar, Essex, CM5 9AR
T: 01277 364978 E: info@mparchitectsllp.co.uk
W: www.mparchitectsllp.co.uk