


NOTES.


1. ALL DIMENSIONS ARE IN MILLIMETRES AND LEVELS ARE IN METRES.
2. ALL DIMENSIONS AND DETAILS SHOWN ARE TO BE CHECKED ON SITE BY THE BUILDING CONTRACTOR AND ALL RELEVANT CONTRACTORS PRIOR TO COMMENCEMENT OF BUILDING WORKS.
3. WHERE WORK INVOLVES ALTERATIONS TO A PARTY WALL OR CONSTRUCTION CLOSE TO A BOUNDARY IT IS THE CLIENT'S RESPONSIBILITY TO COMPLY WITH THE NECESSARY NOTICES ETC. REQUIRED BY THE PARTY WALL ETC. ACT 1996.

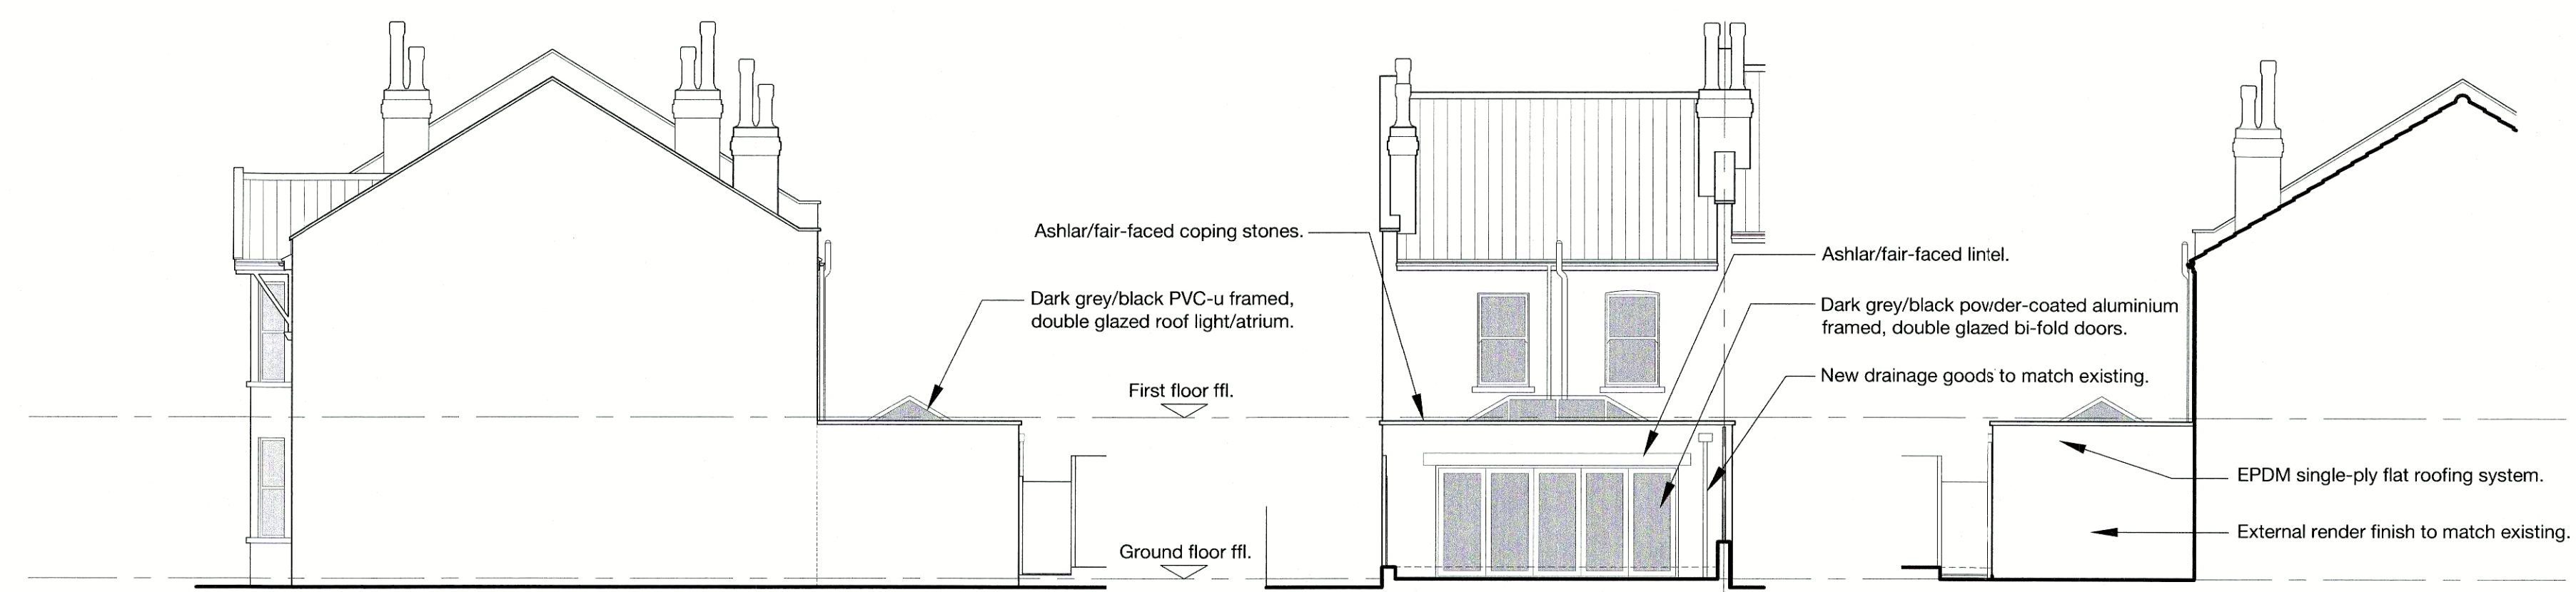


SIDE ELEVATION 1:100
SOUTH EAST

REAR ELEVATION 1:100
NORTH EAST


SIDE ELEVATION 1:100
NORTH WEST

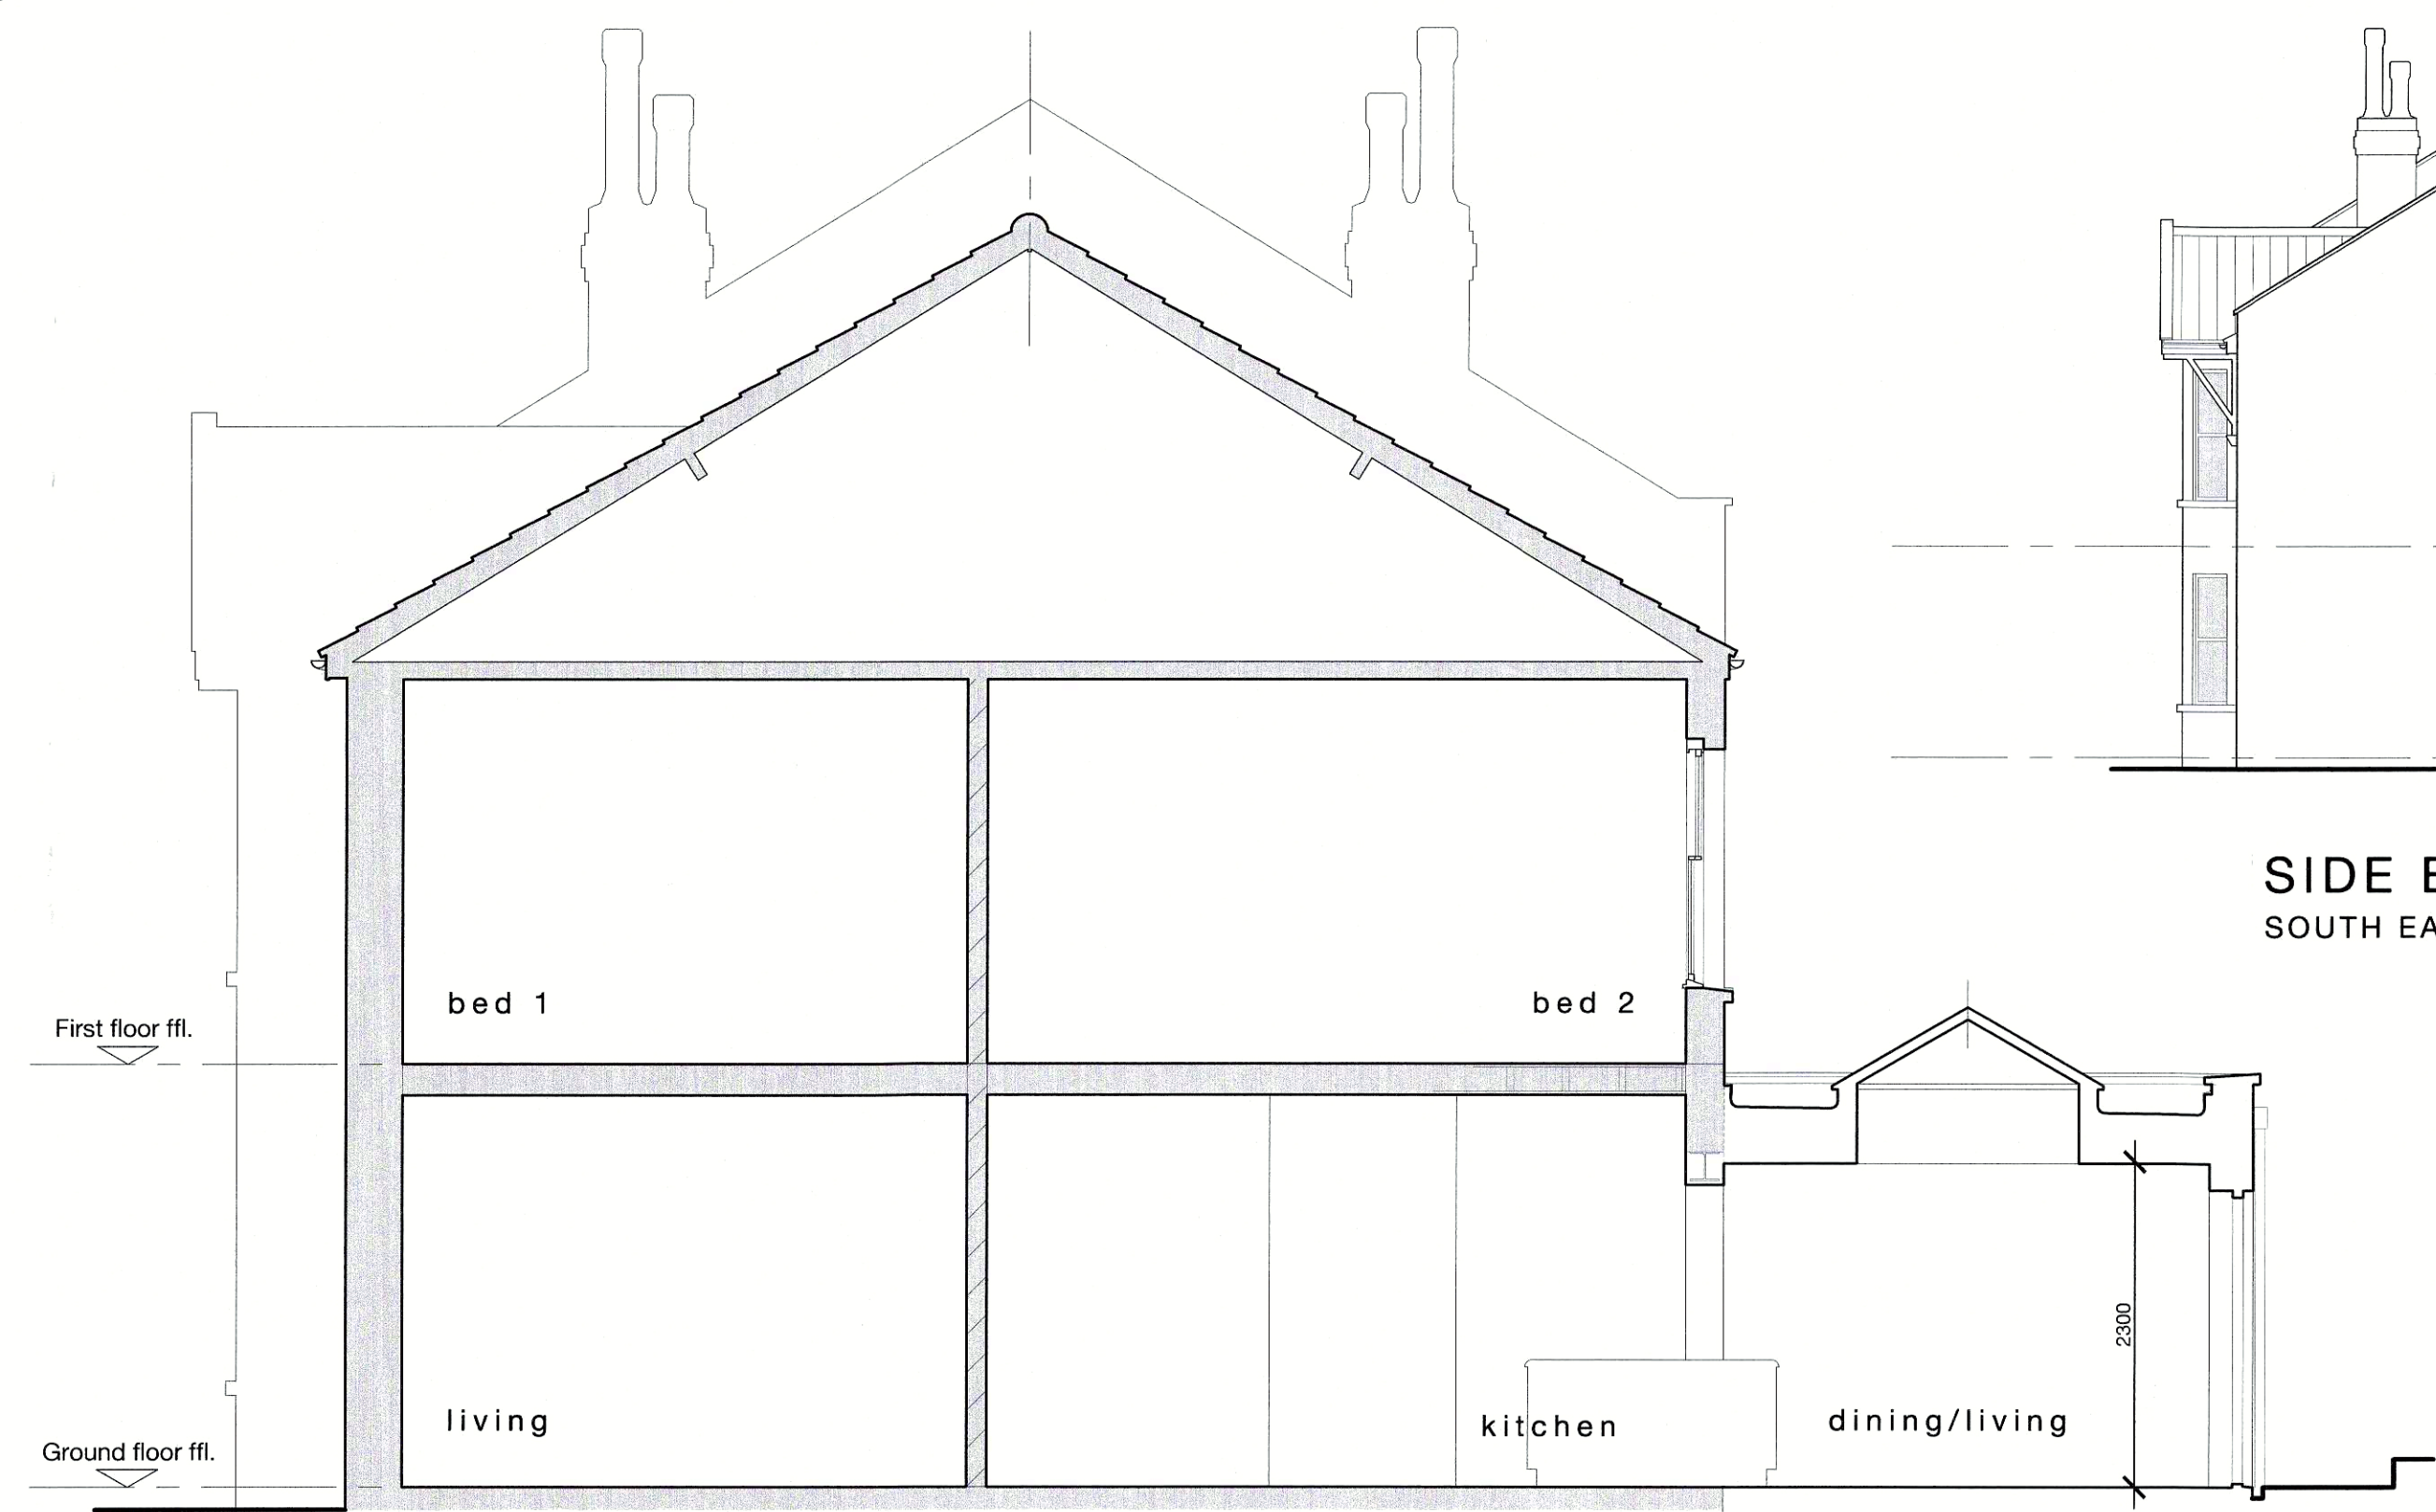


SECTION A-A 1:50

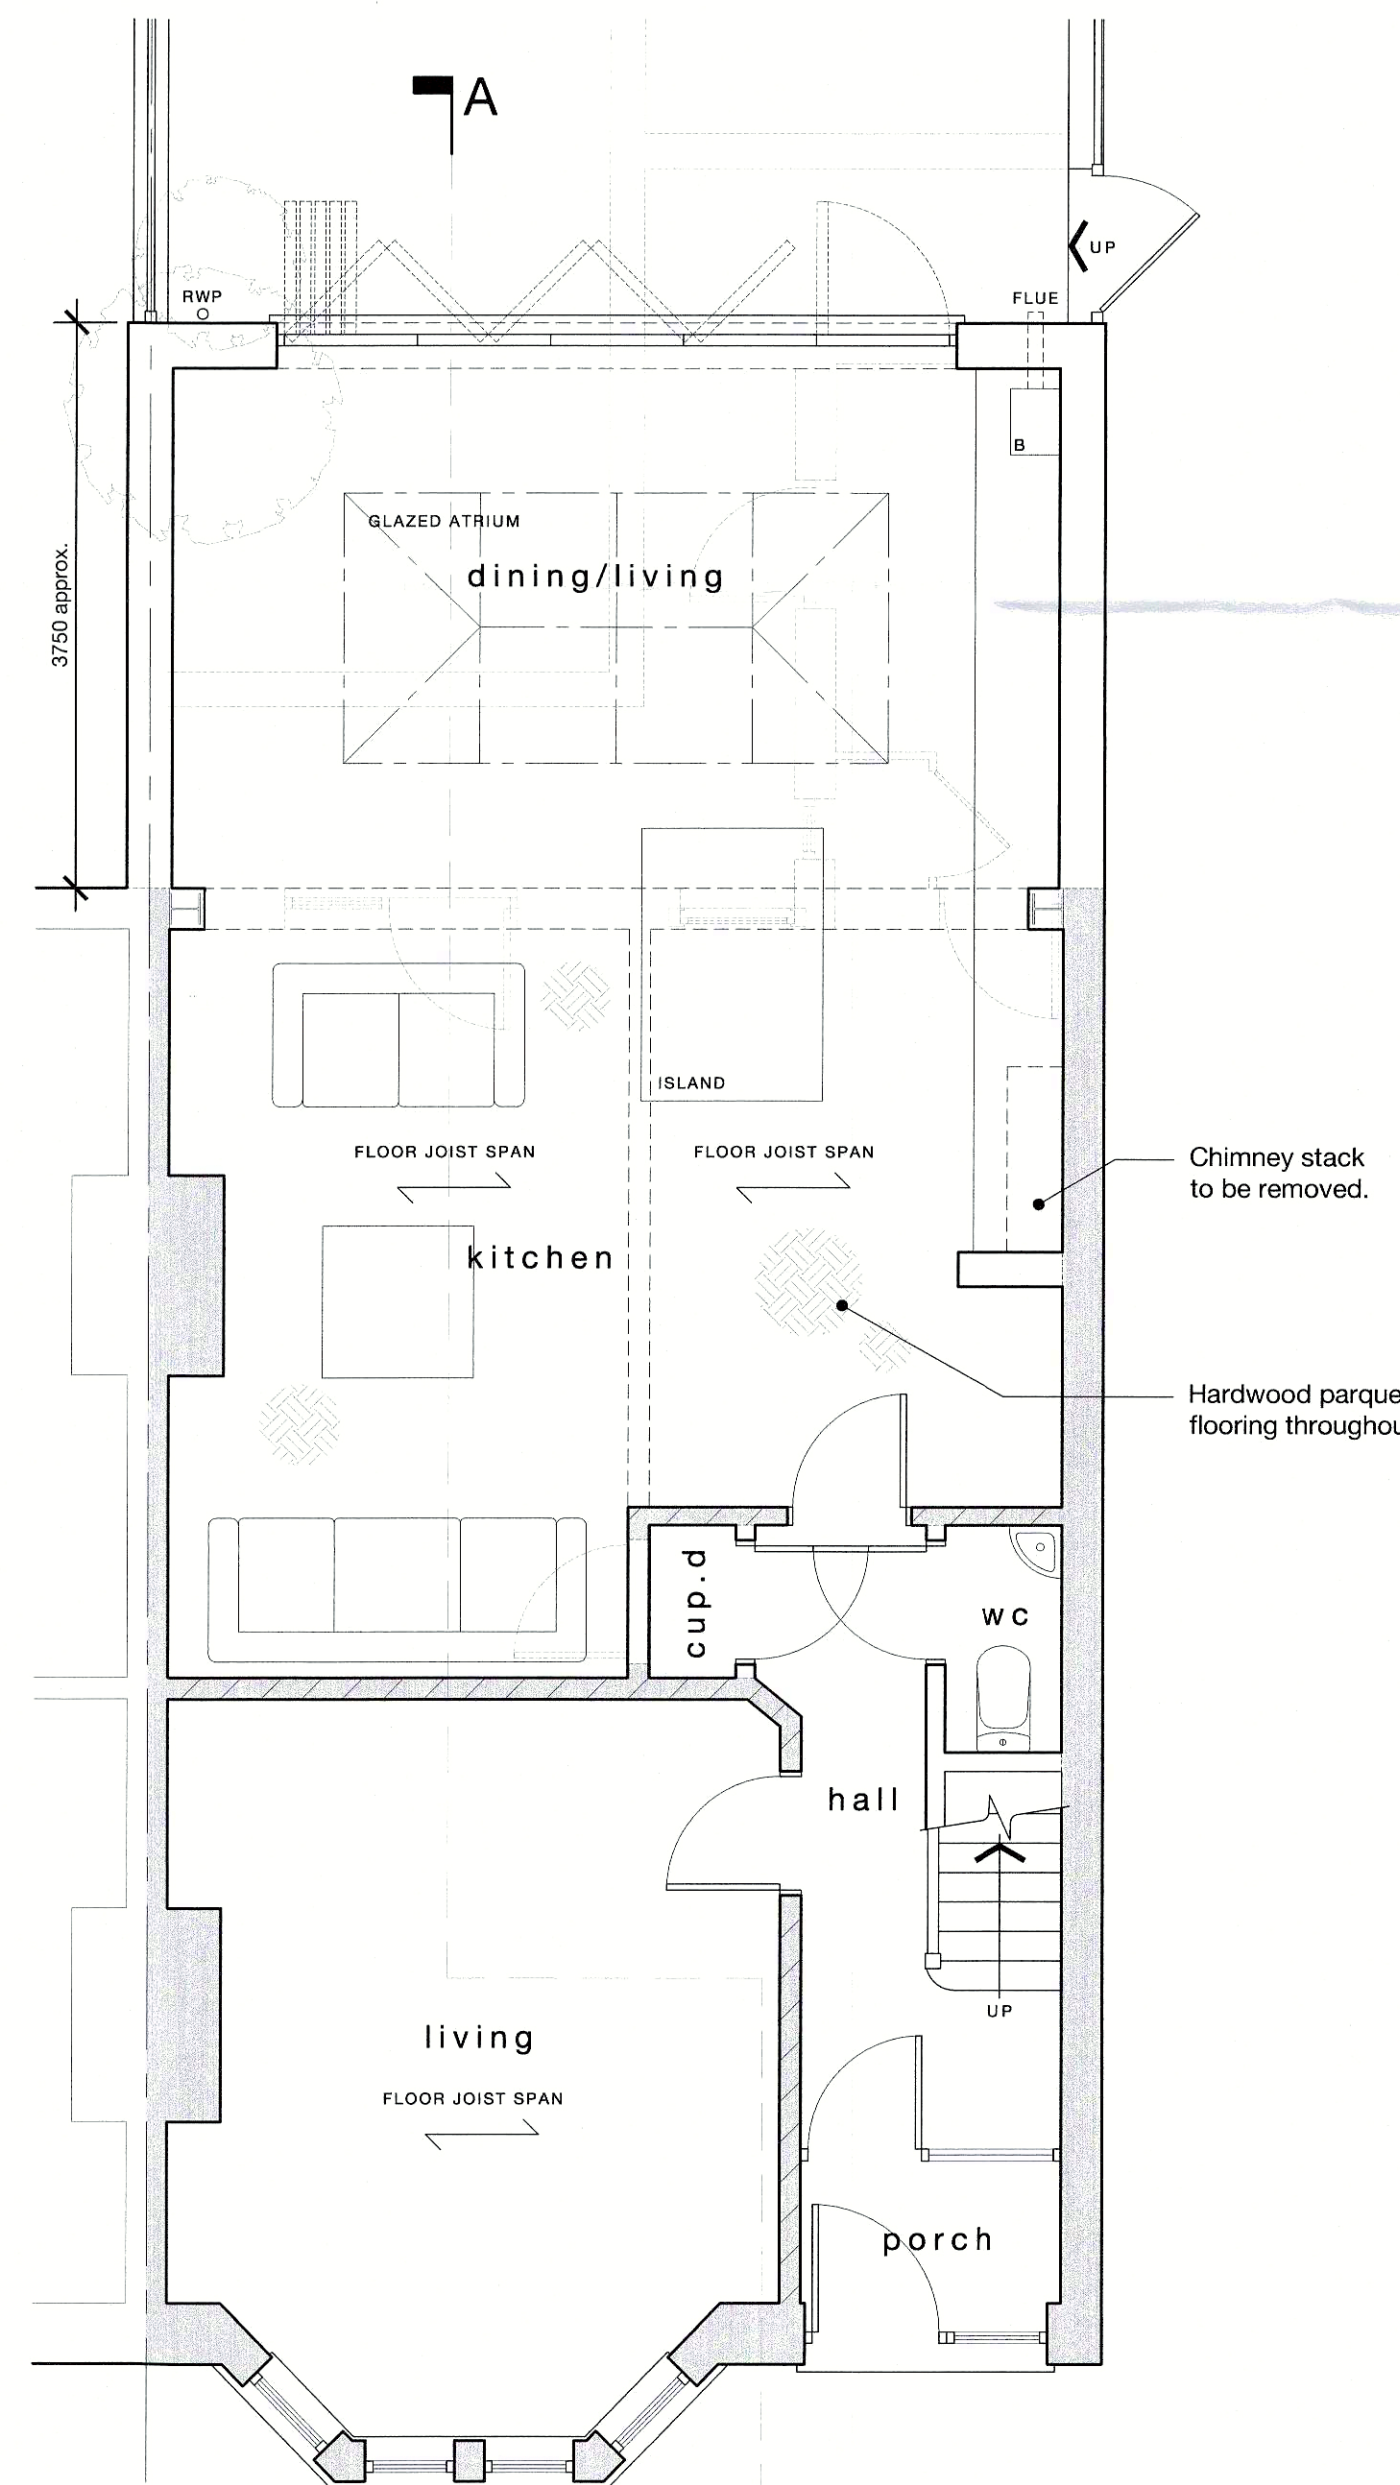

GROUND FLOOR PLAN 1:50

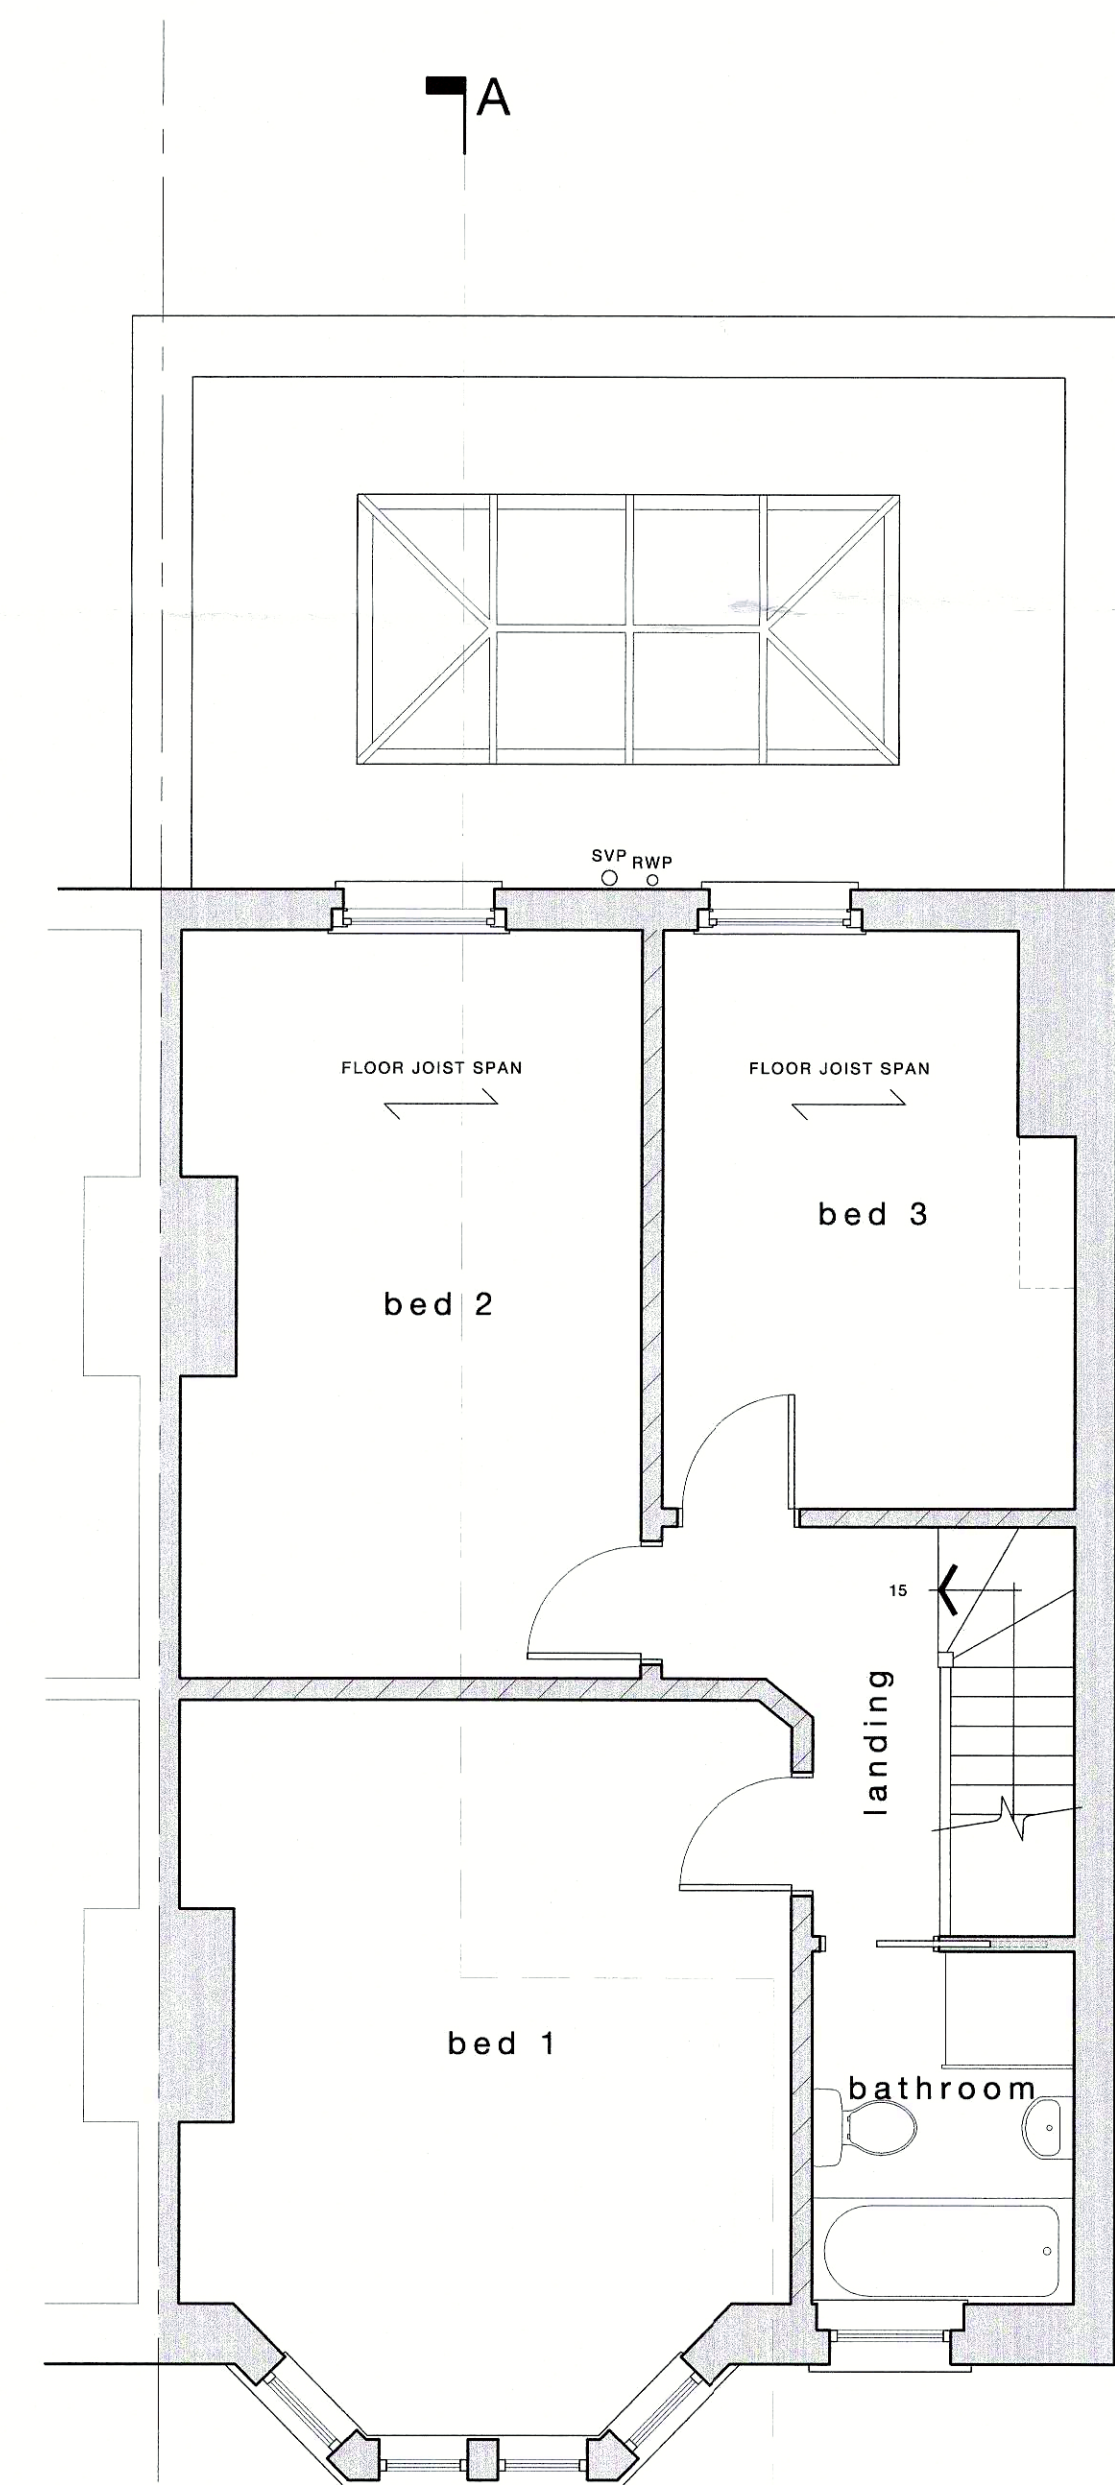

FIRST FLOOR PLAN 1:50

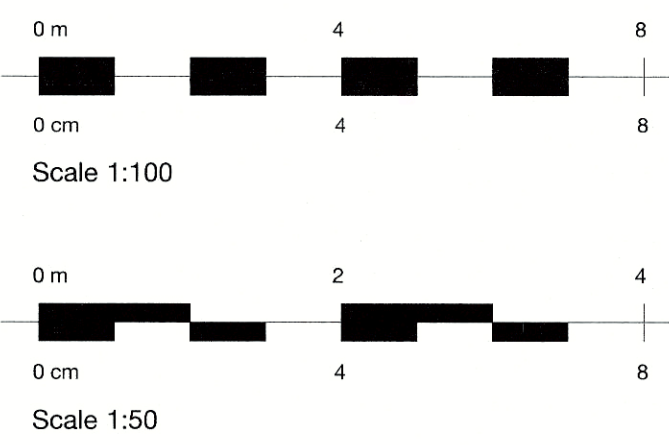

rev	date	by	description

drg status **PLANNING**

client

Sian Griffith

project

Single storey extension to:
14 Crofton Avenue,
Horfield,
Bristol
BS7 0BT

drg title

**Proposed plans,
section & elevations**

PCD Philip Clifford Design
Architectural and Engineering
Consultants
10 North View
Westbury Park
Bristol
BS8 7QB
Tel: 0117 9706 716

www.philipclifforddesign.co.uk

date July 2022 scales @ A1 AS SHOWN

drawn by M N checked P C approved

project no. A3054 drg no. 02 rev