


Key

+ 5.00 Proposed Ground Levels


+ 0.00 Existing Ground Levels

Existing gravel driveway

Existing trees

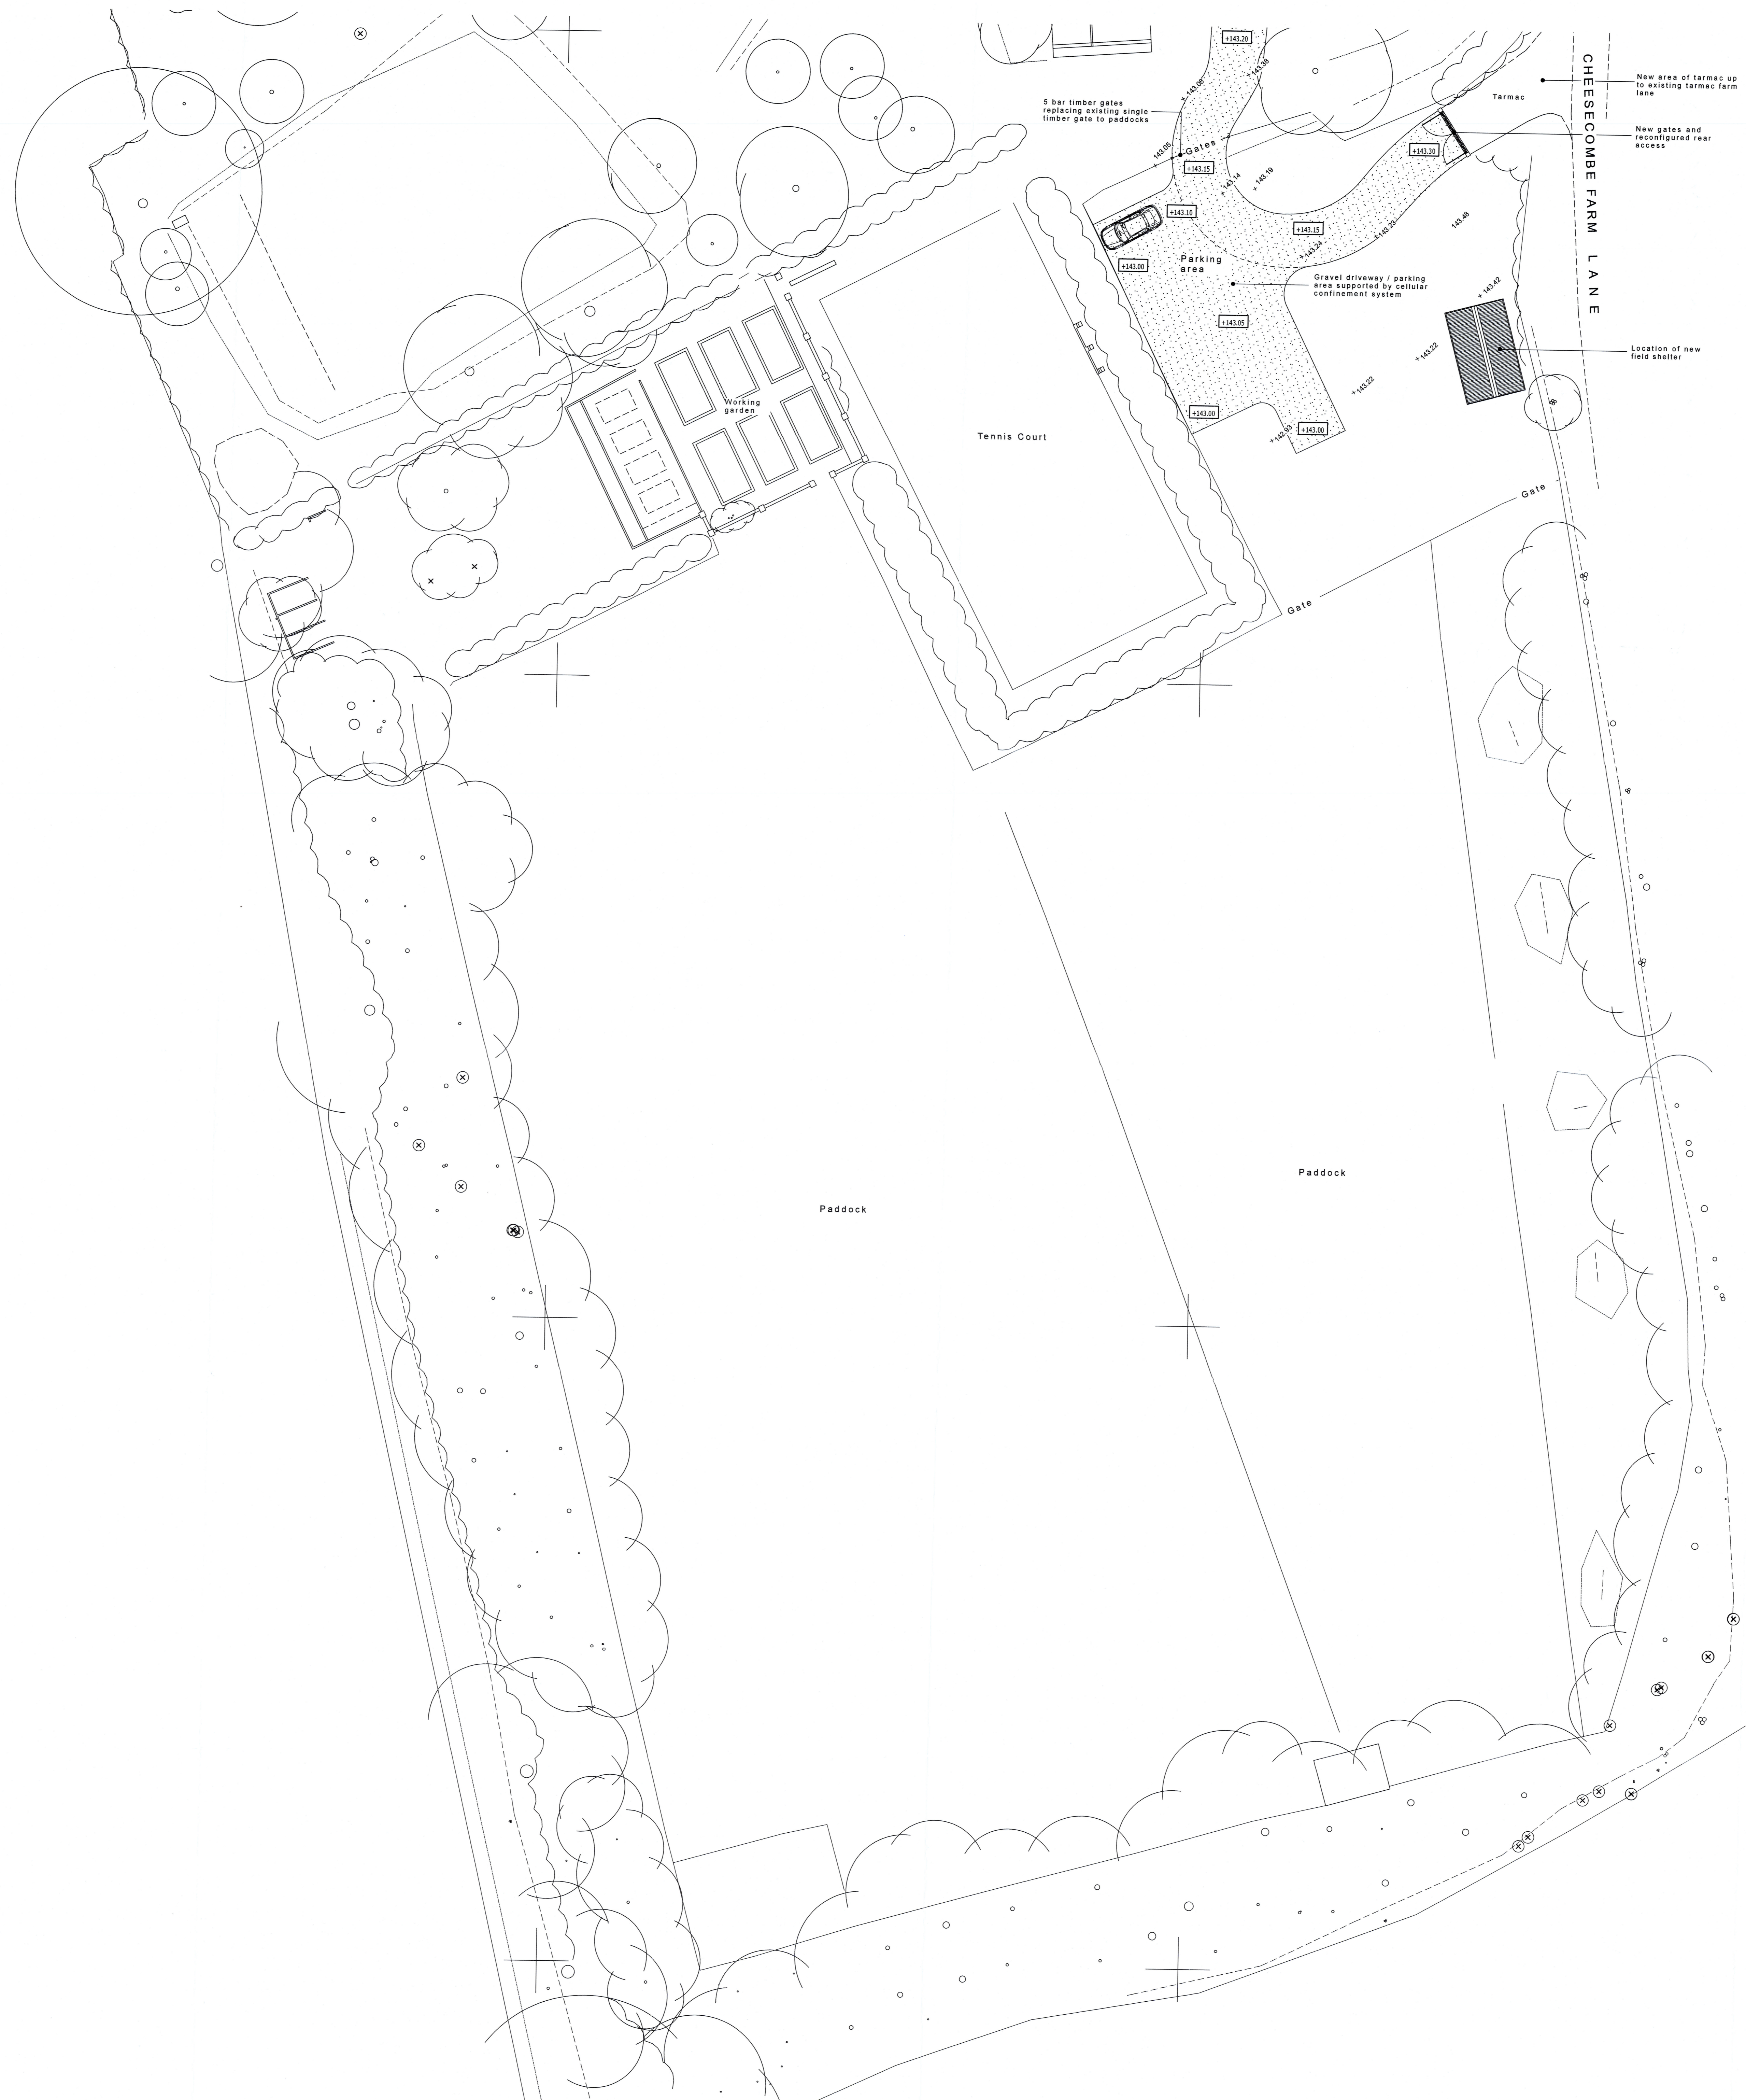

All dimensions must be checked on site by the contractor before commencing work. All work below ground level is shown. Proximity of ground conditions to be verified prior to work commencing. Responsibility for establishing the soil and ground conditions rest with the contractor.  
Adjacent Properties and Boundaries are shown for illustrative purposes only and have not been surveyed unless otherwise stated.  
The copyright of this drawing remains with the author and may not be reproduced in any form without prior written consent.

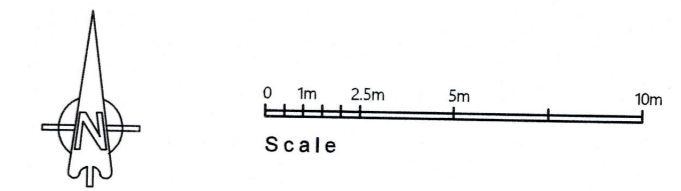

revision schedule	
project	Alterations to Hawley Place, Hawley, Liss
title	Site Plan (Part 2)
scale	1:250 @ A0
date	May 2022 checked MA
drawing No.	A021-010-PL27
revision	

**martin allman architecture**  
 Chartered Architect  
 Southgate Chambers  
 37/39 Southgate St.  
 Winchester  
 Hampshire  
 SO23 9EH

T 01962 866 100  
 M 07795 427 613  
 E ma@ma-architecture.co.uk  
 www.ma-architecture.co.uk