

























Notes:
1/ Each layout on the drawing has detailed against it how the information was gathered and drawn:

Check Survey - Information has been drawn up from original paper drawings and then checked on site and modified accordingly.

Full Survey - Complete on site survey carried out

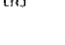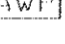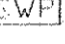KEY

-  N1 General Fire Notice
-  N2 Staff Fire Notice
-  N3 'Fire Door Keep Closed' sign
-  N4 'Fire Exit Keep Clear' sign
-  N5 'Fire Door Keep Locked' sign
-  FB Fire Blanket
-  DP Dry Powder Fire Extinguisher
-  CD Carbon Dioxide Fire Extinguisher
-  FD Foam Fire Extinguisher
-  WA Water Fire Extinguisher
-  E1 Emergency Light Fitting
-  EE Emergency Exit Sign
-  H Heat Detector
-  S Smoke Detector
-  C Break Glass Call Point
-  FA Fire Alarm Sounder
-  FAP Fire Alarm Panel
-  AWP Amusement with Prizes
-  SWP Skill with Prizes
-  ATM Cash machines
-  PP Pay Phone
-  JB Juke Box
-  CM Cigarette M/c
-  XXXX Change In Floor Height (mm)

All existing & required fire and other safety equipment will be retained.

All indicated steps shall be taken to represent a rise/fall of 170mm.

The plans identify the licensed area edged in red. For the purpose of clarification we confirm that all proposed licensable activities extend to the public areas within this area

Revision	Date	Drawn	Note

fishercad

Fishercad Services Ltd
4-6 Poplar Court
Union Street
Bridgtown
Cannock
Staffordshire
WS11 3BY

Tele: 01543 504543
Fax: 01543 467117
Email: drawings@fishercad.co.uk


Services WEB Site: fishercad.co.uk

JOB TITLE
THE WOLLASTON INN
LONDON ROAD
WOLLASTON


DRAWING
GENERAL PLAN LAYOUTS FOR PUB LICENSING
SHOWING CAR PARK AND GARDENS
GROUND, FIRST & SECOND FLOORS

SCALE 1:100	DATE APRIL 05	DRAWN S.J.C.
PROJECT UPC-LIC	DRAWING NO GS/5530/1	PHC 5530


GROUND FLOOR PLAN 1:100 - FULL SURVEY

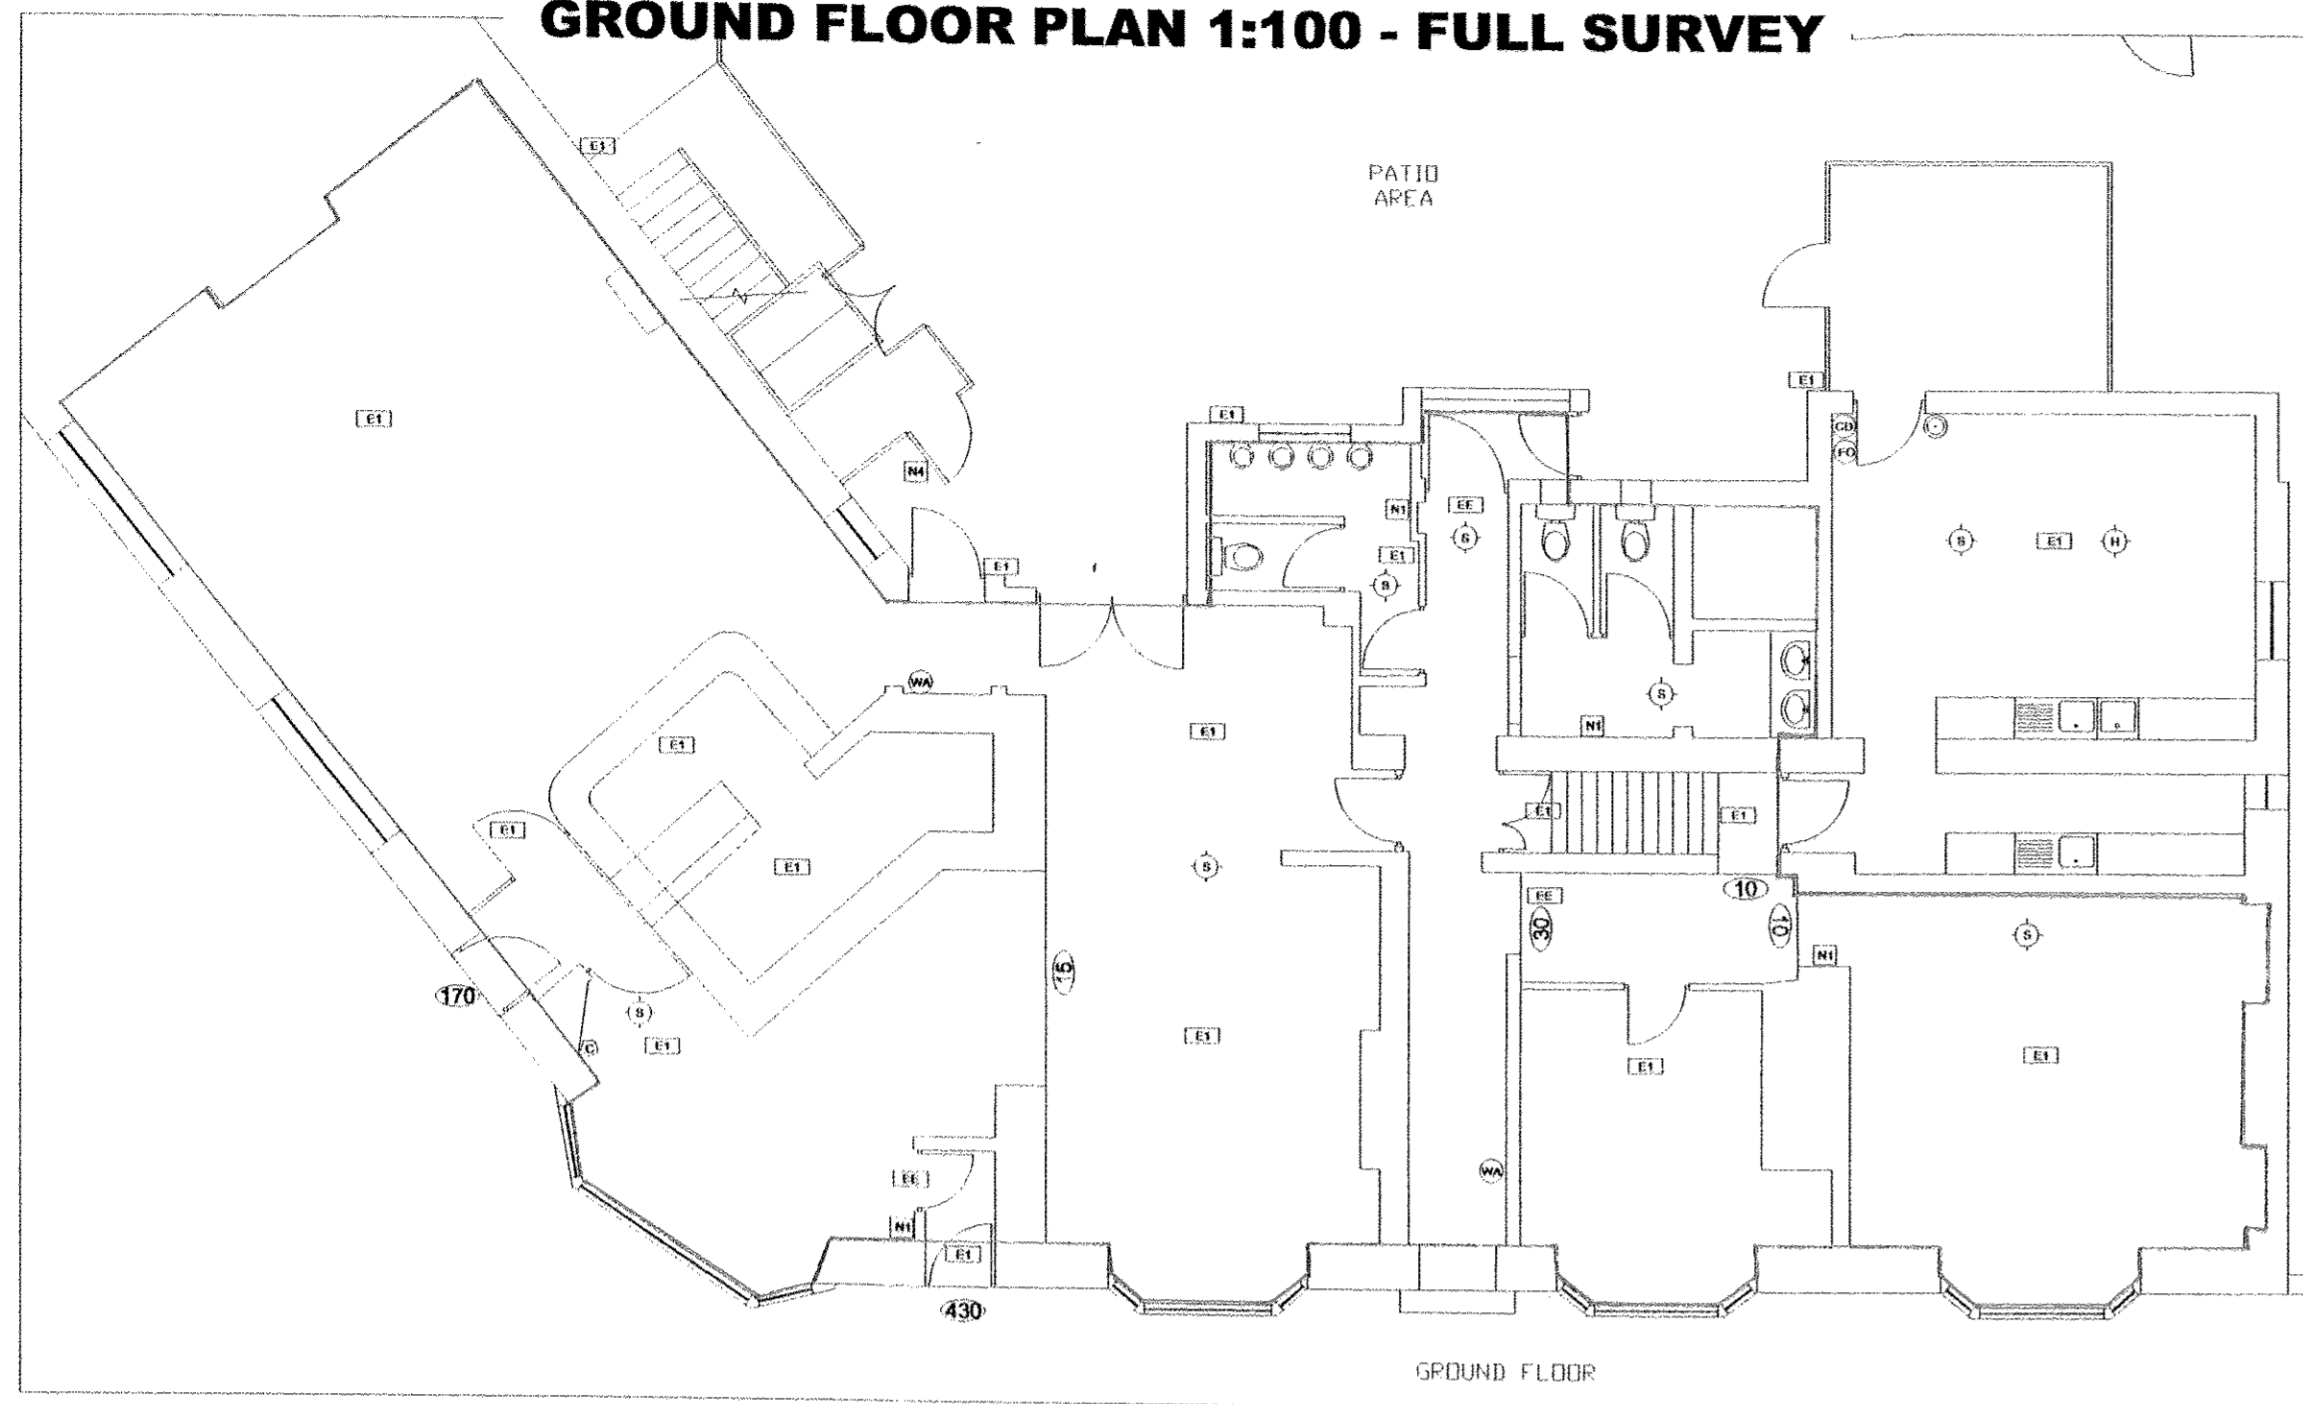

FIRST FLOOR PLAN 1:100 - FULL SURVEY

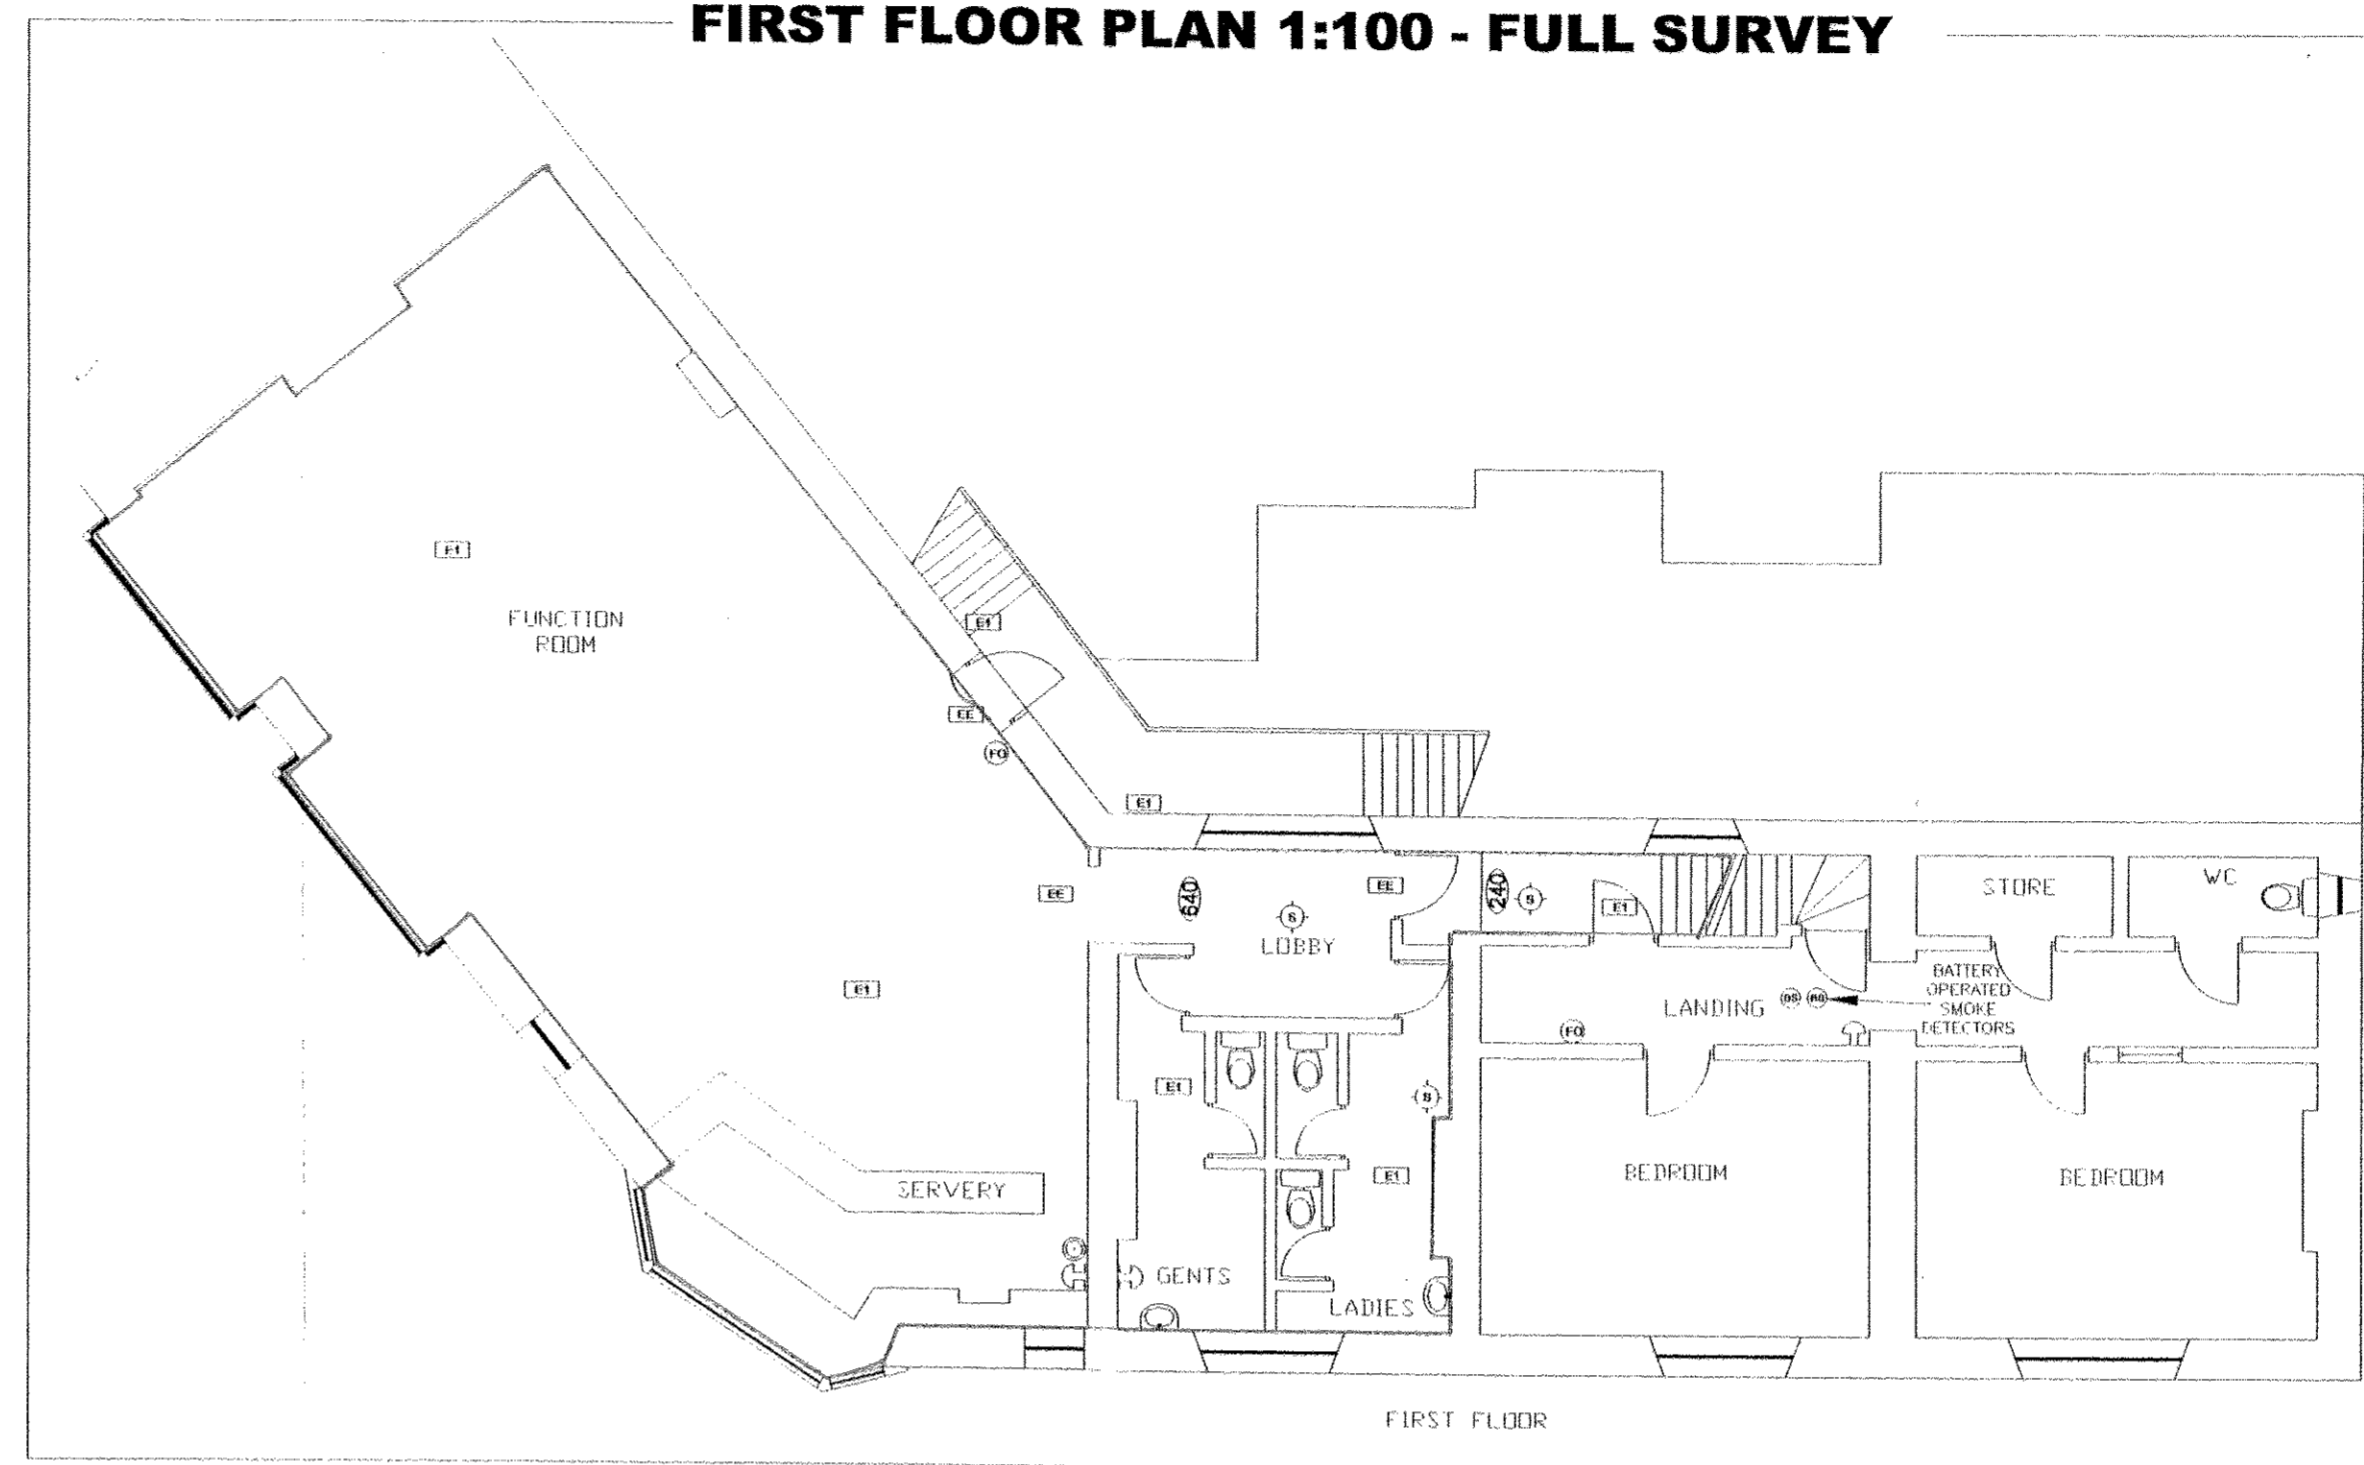

CAR PARK & GARDENS 1:200 - FULL SURVEY

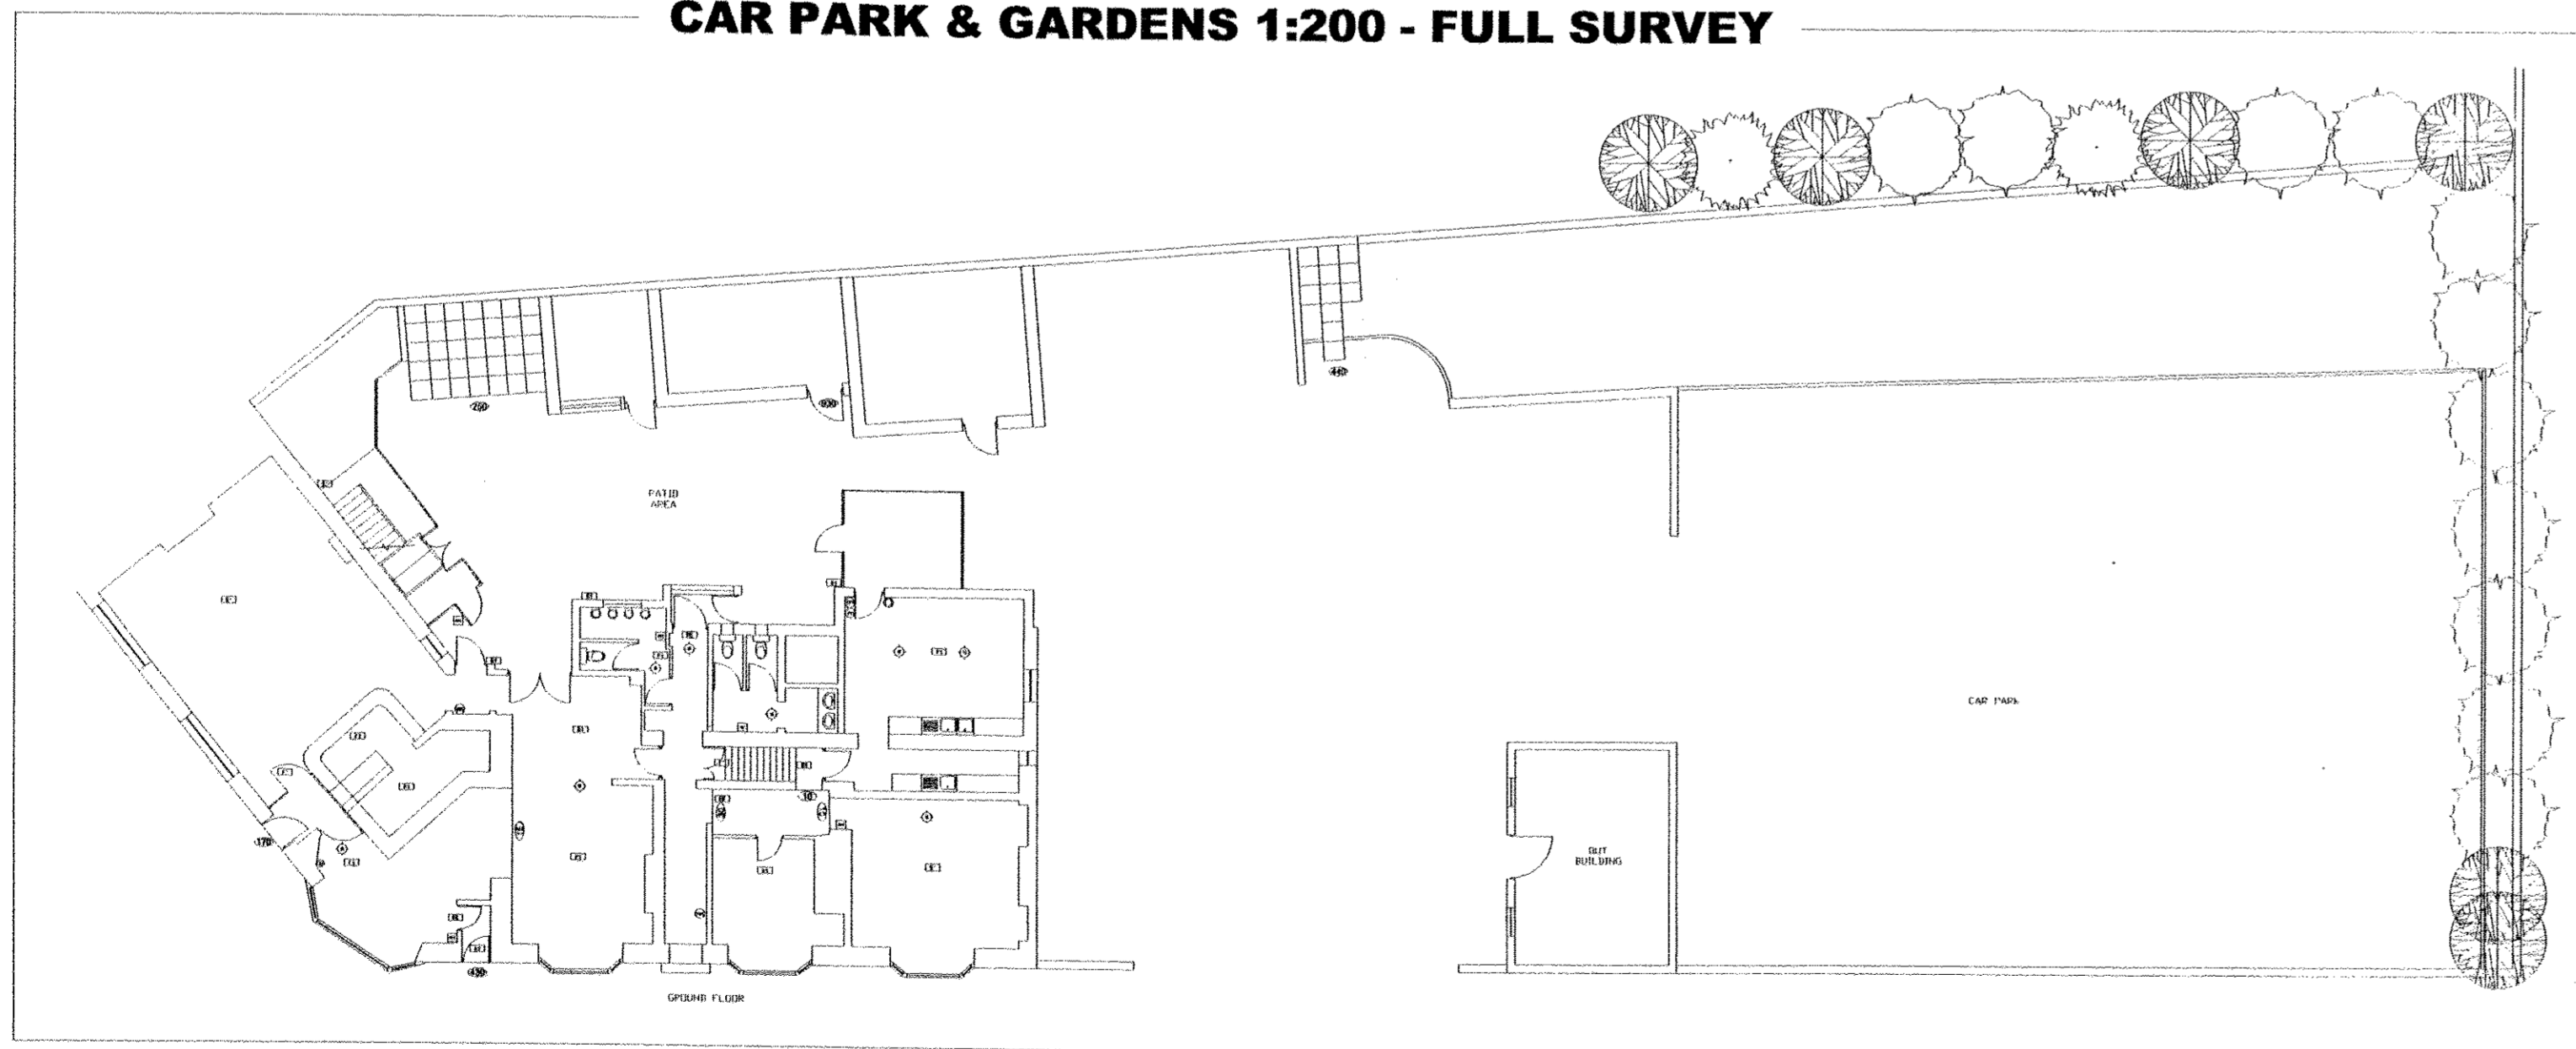

SECOND FLOOR PLAN 1:100 - FULL SURVEY

