




EXISTING SITE ELEVATION
SCALE 1:100

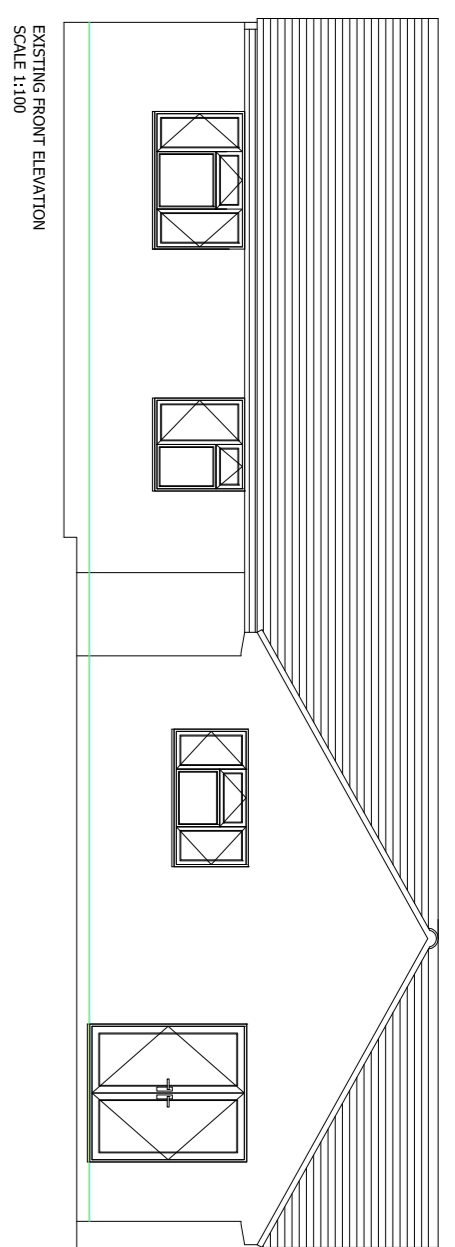


EXISTING FRONT ELEVATION
SCALE 1:100

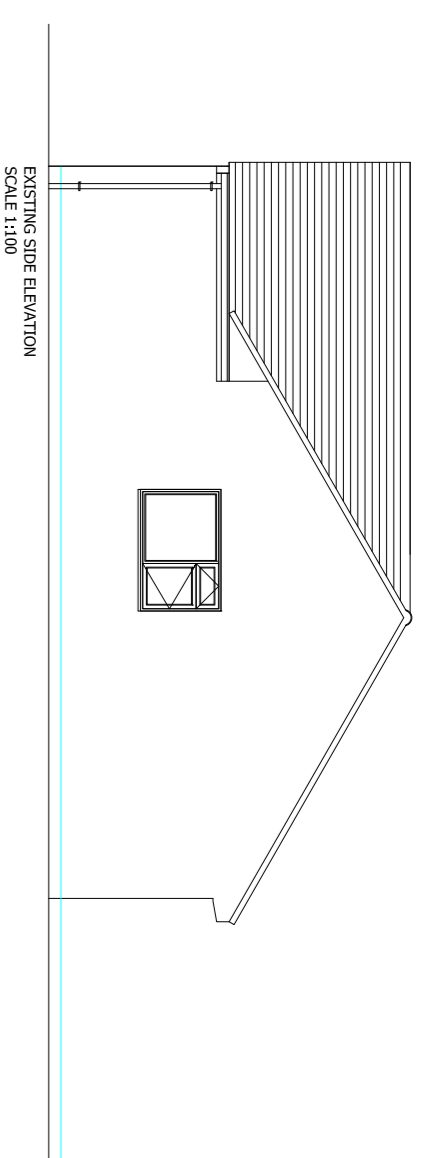


EXISTING SITE ELEVATION
SCALE 1:100

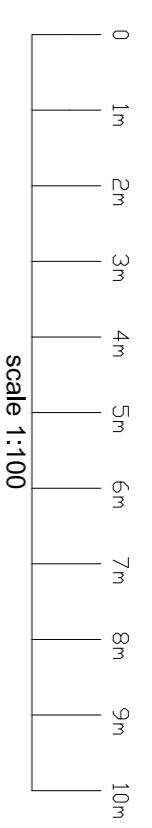


scale 1:100

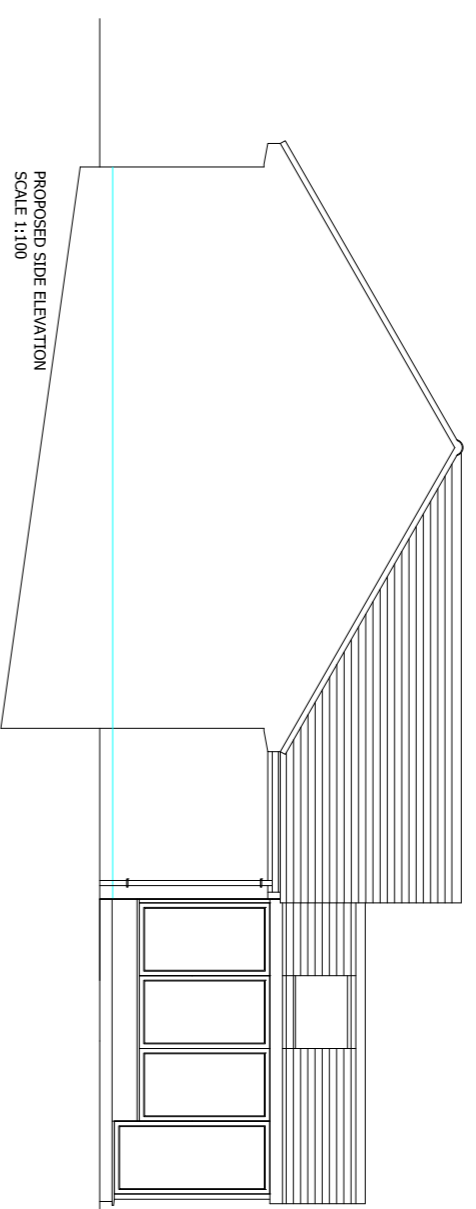


PROPOSED FRONT ELEVATION
SCALE 1:100

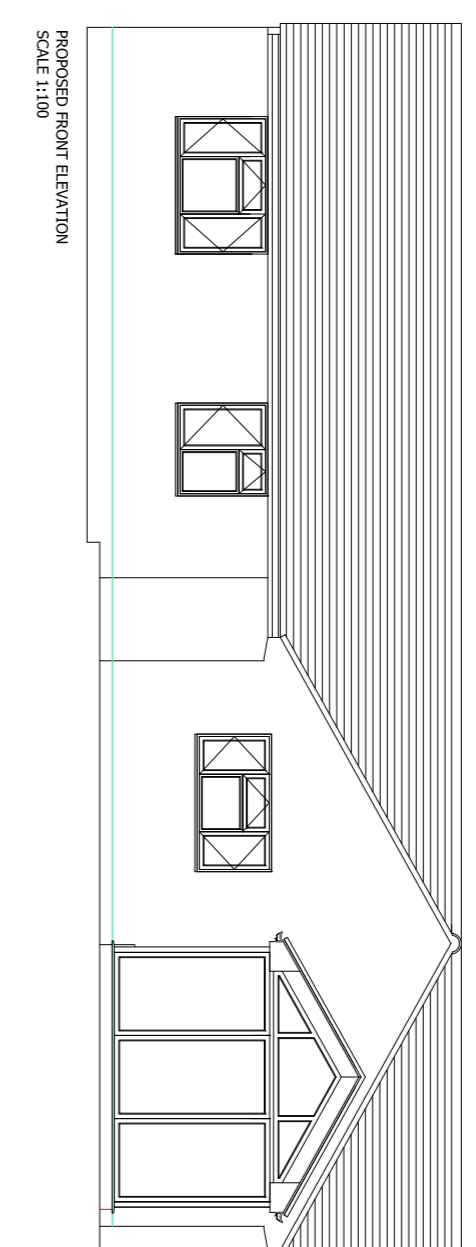


PROPOSED FRONT ELEVATION
SCALE 1:100

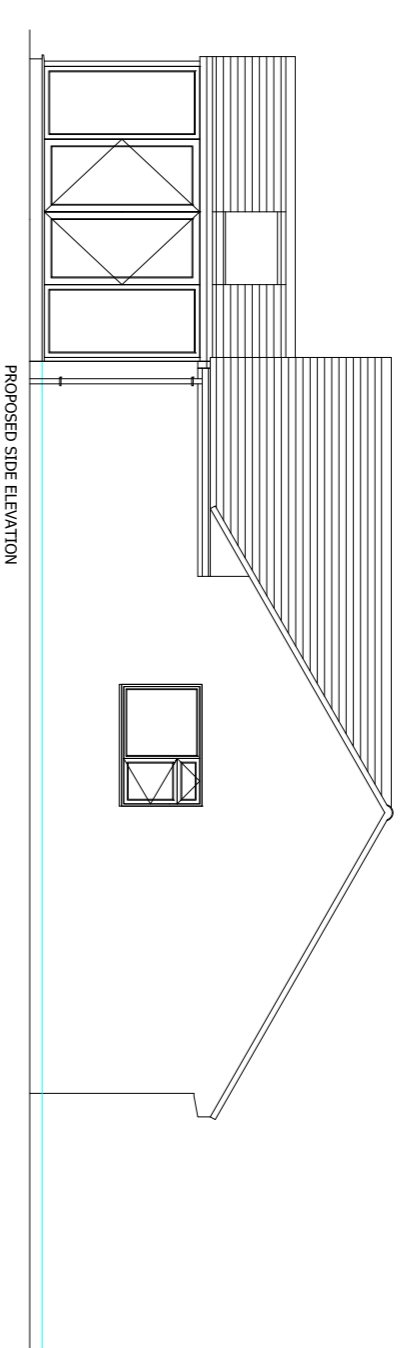

PROPOSED SITE ELEVATION
SCALE 1:100

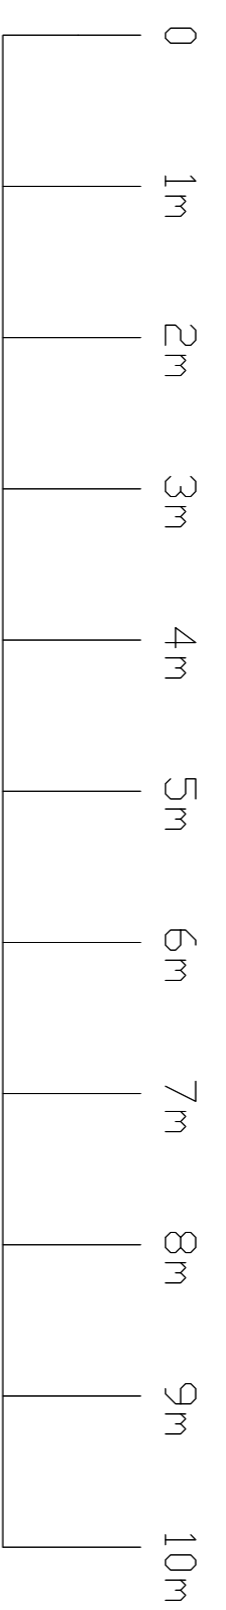


scale 1:50

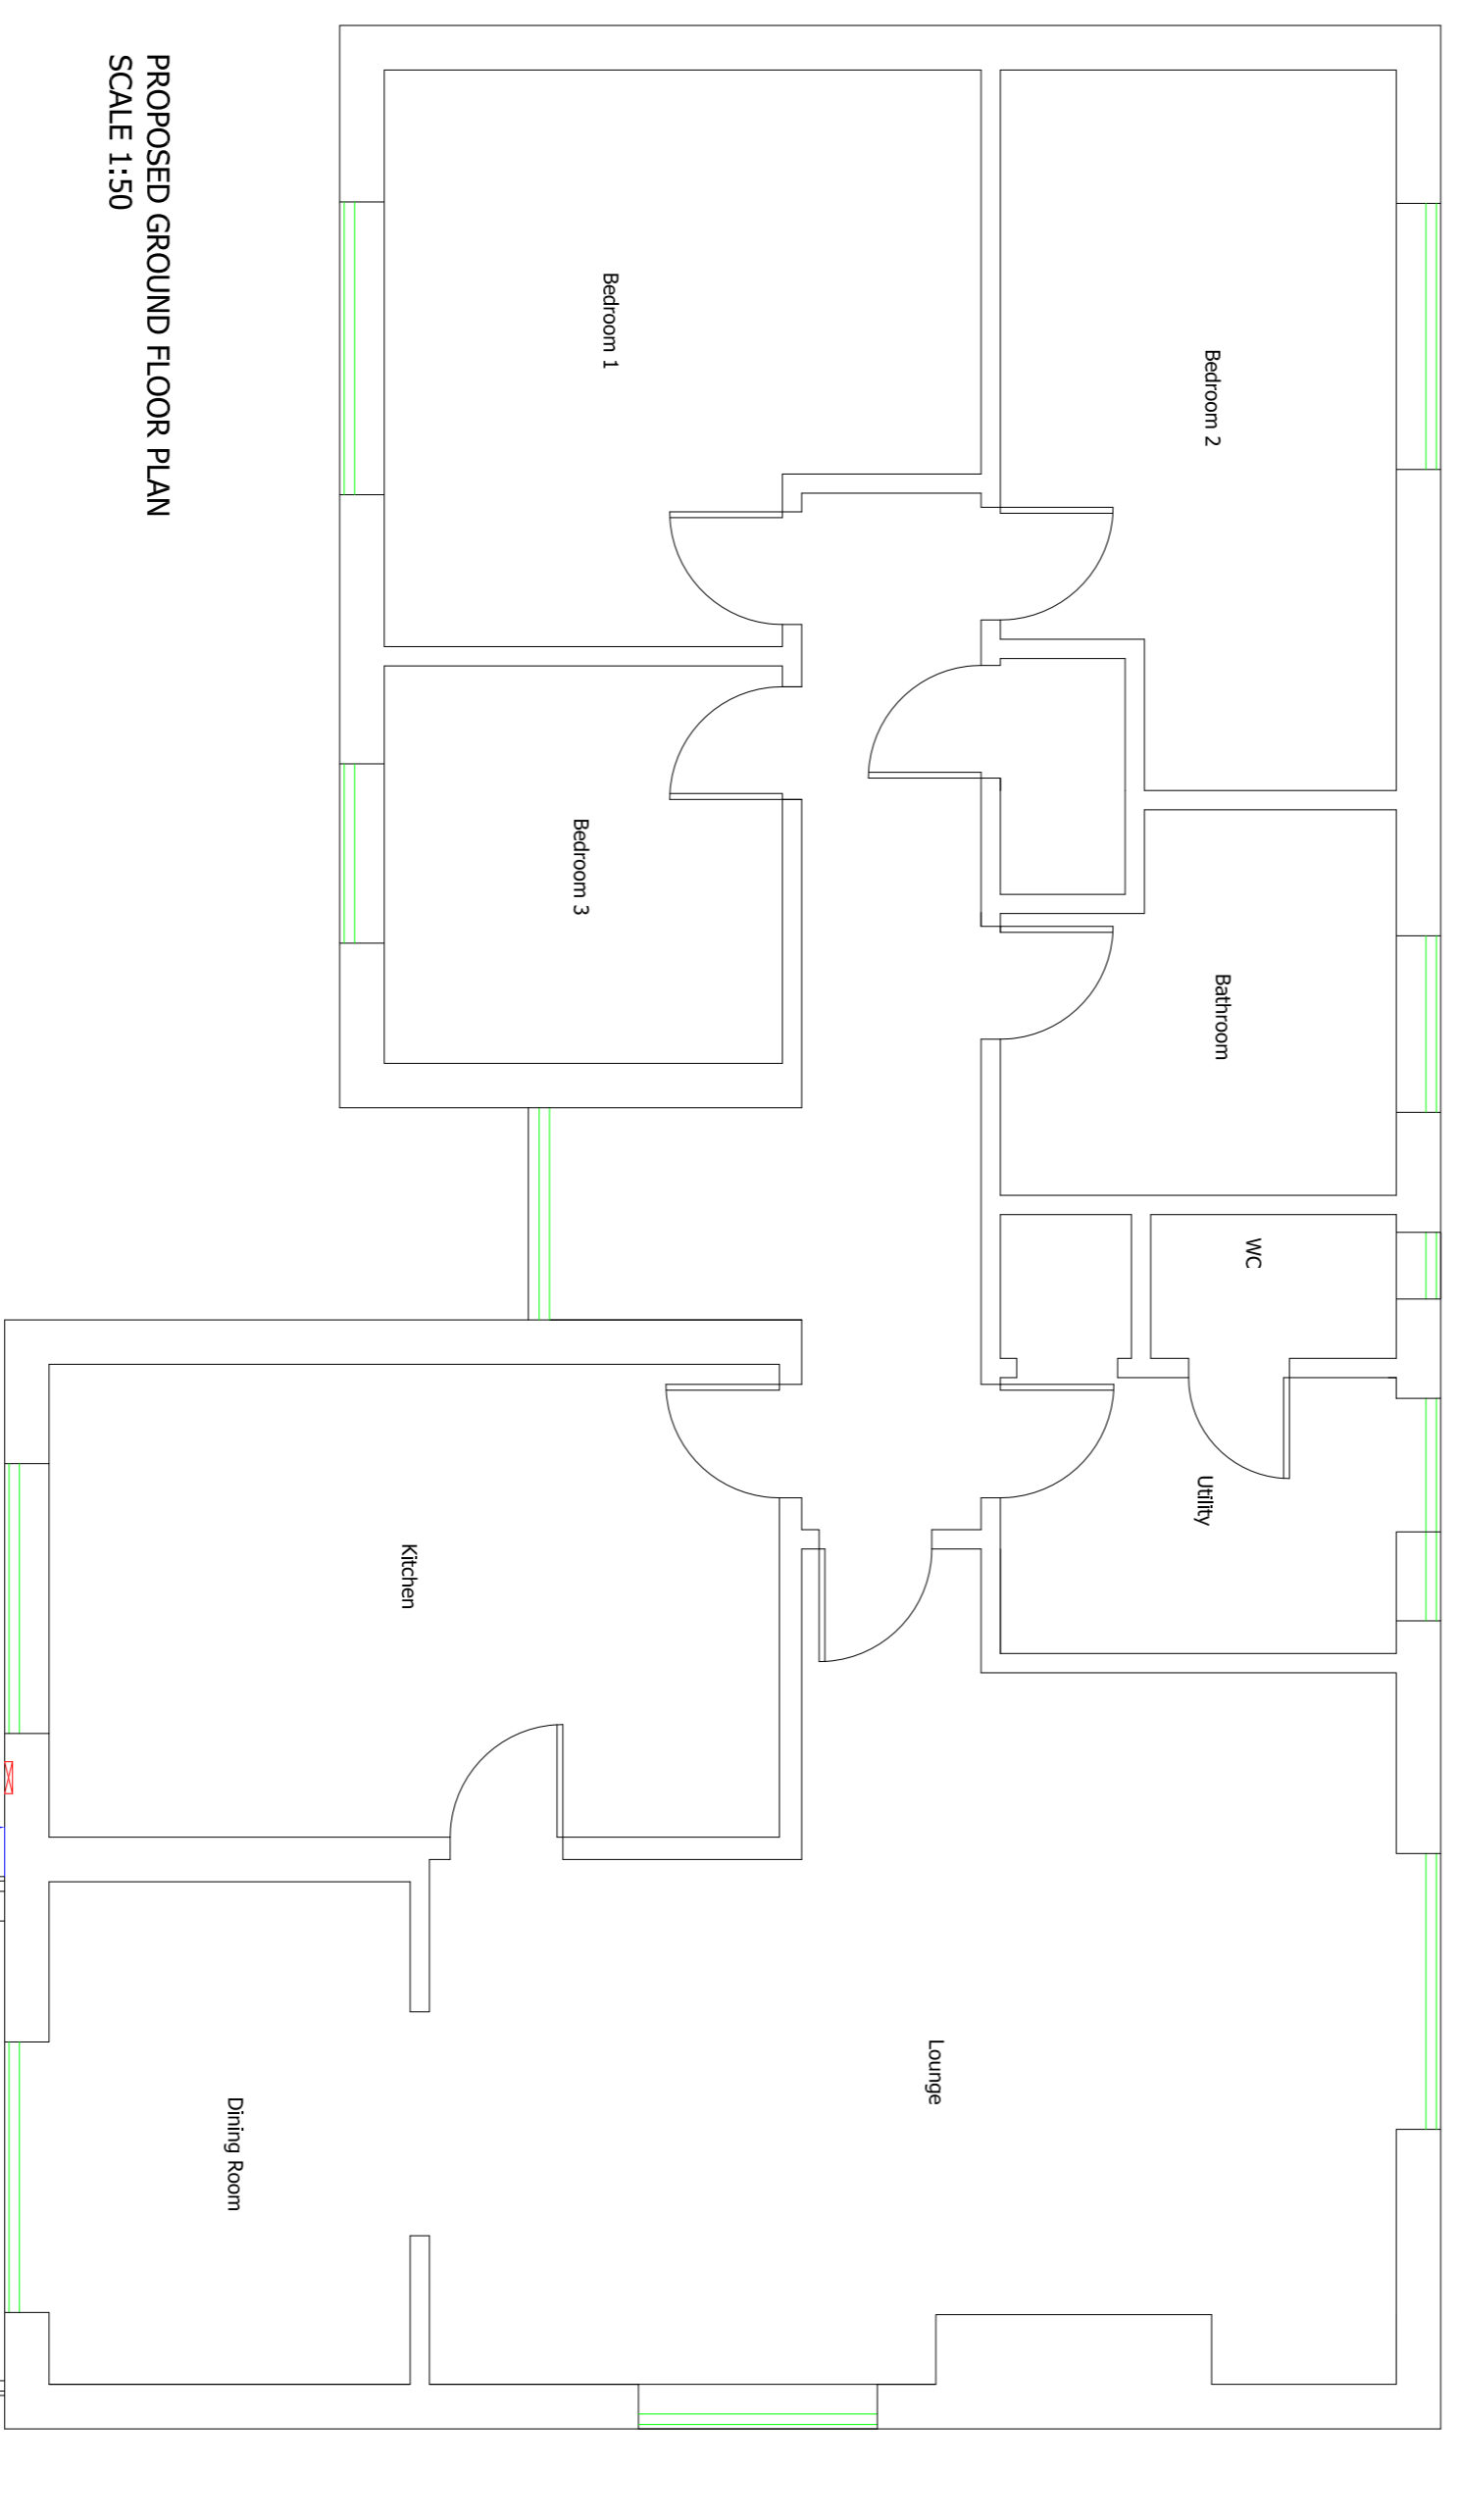


PROPOSED GROUND FLOOR PLAN
SCALE 1:50




scale 1:500

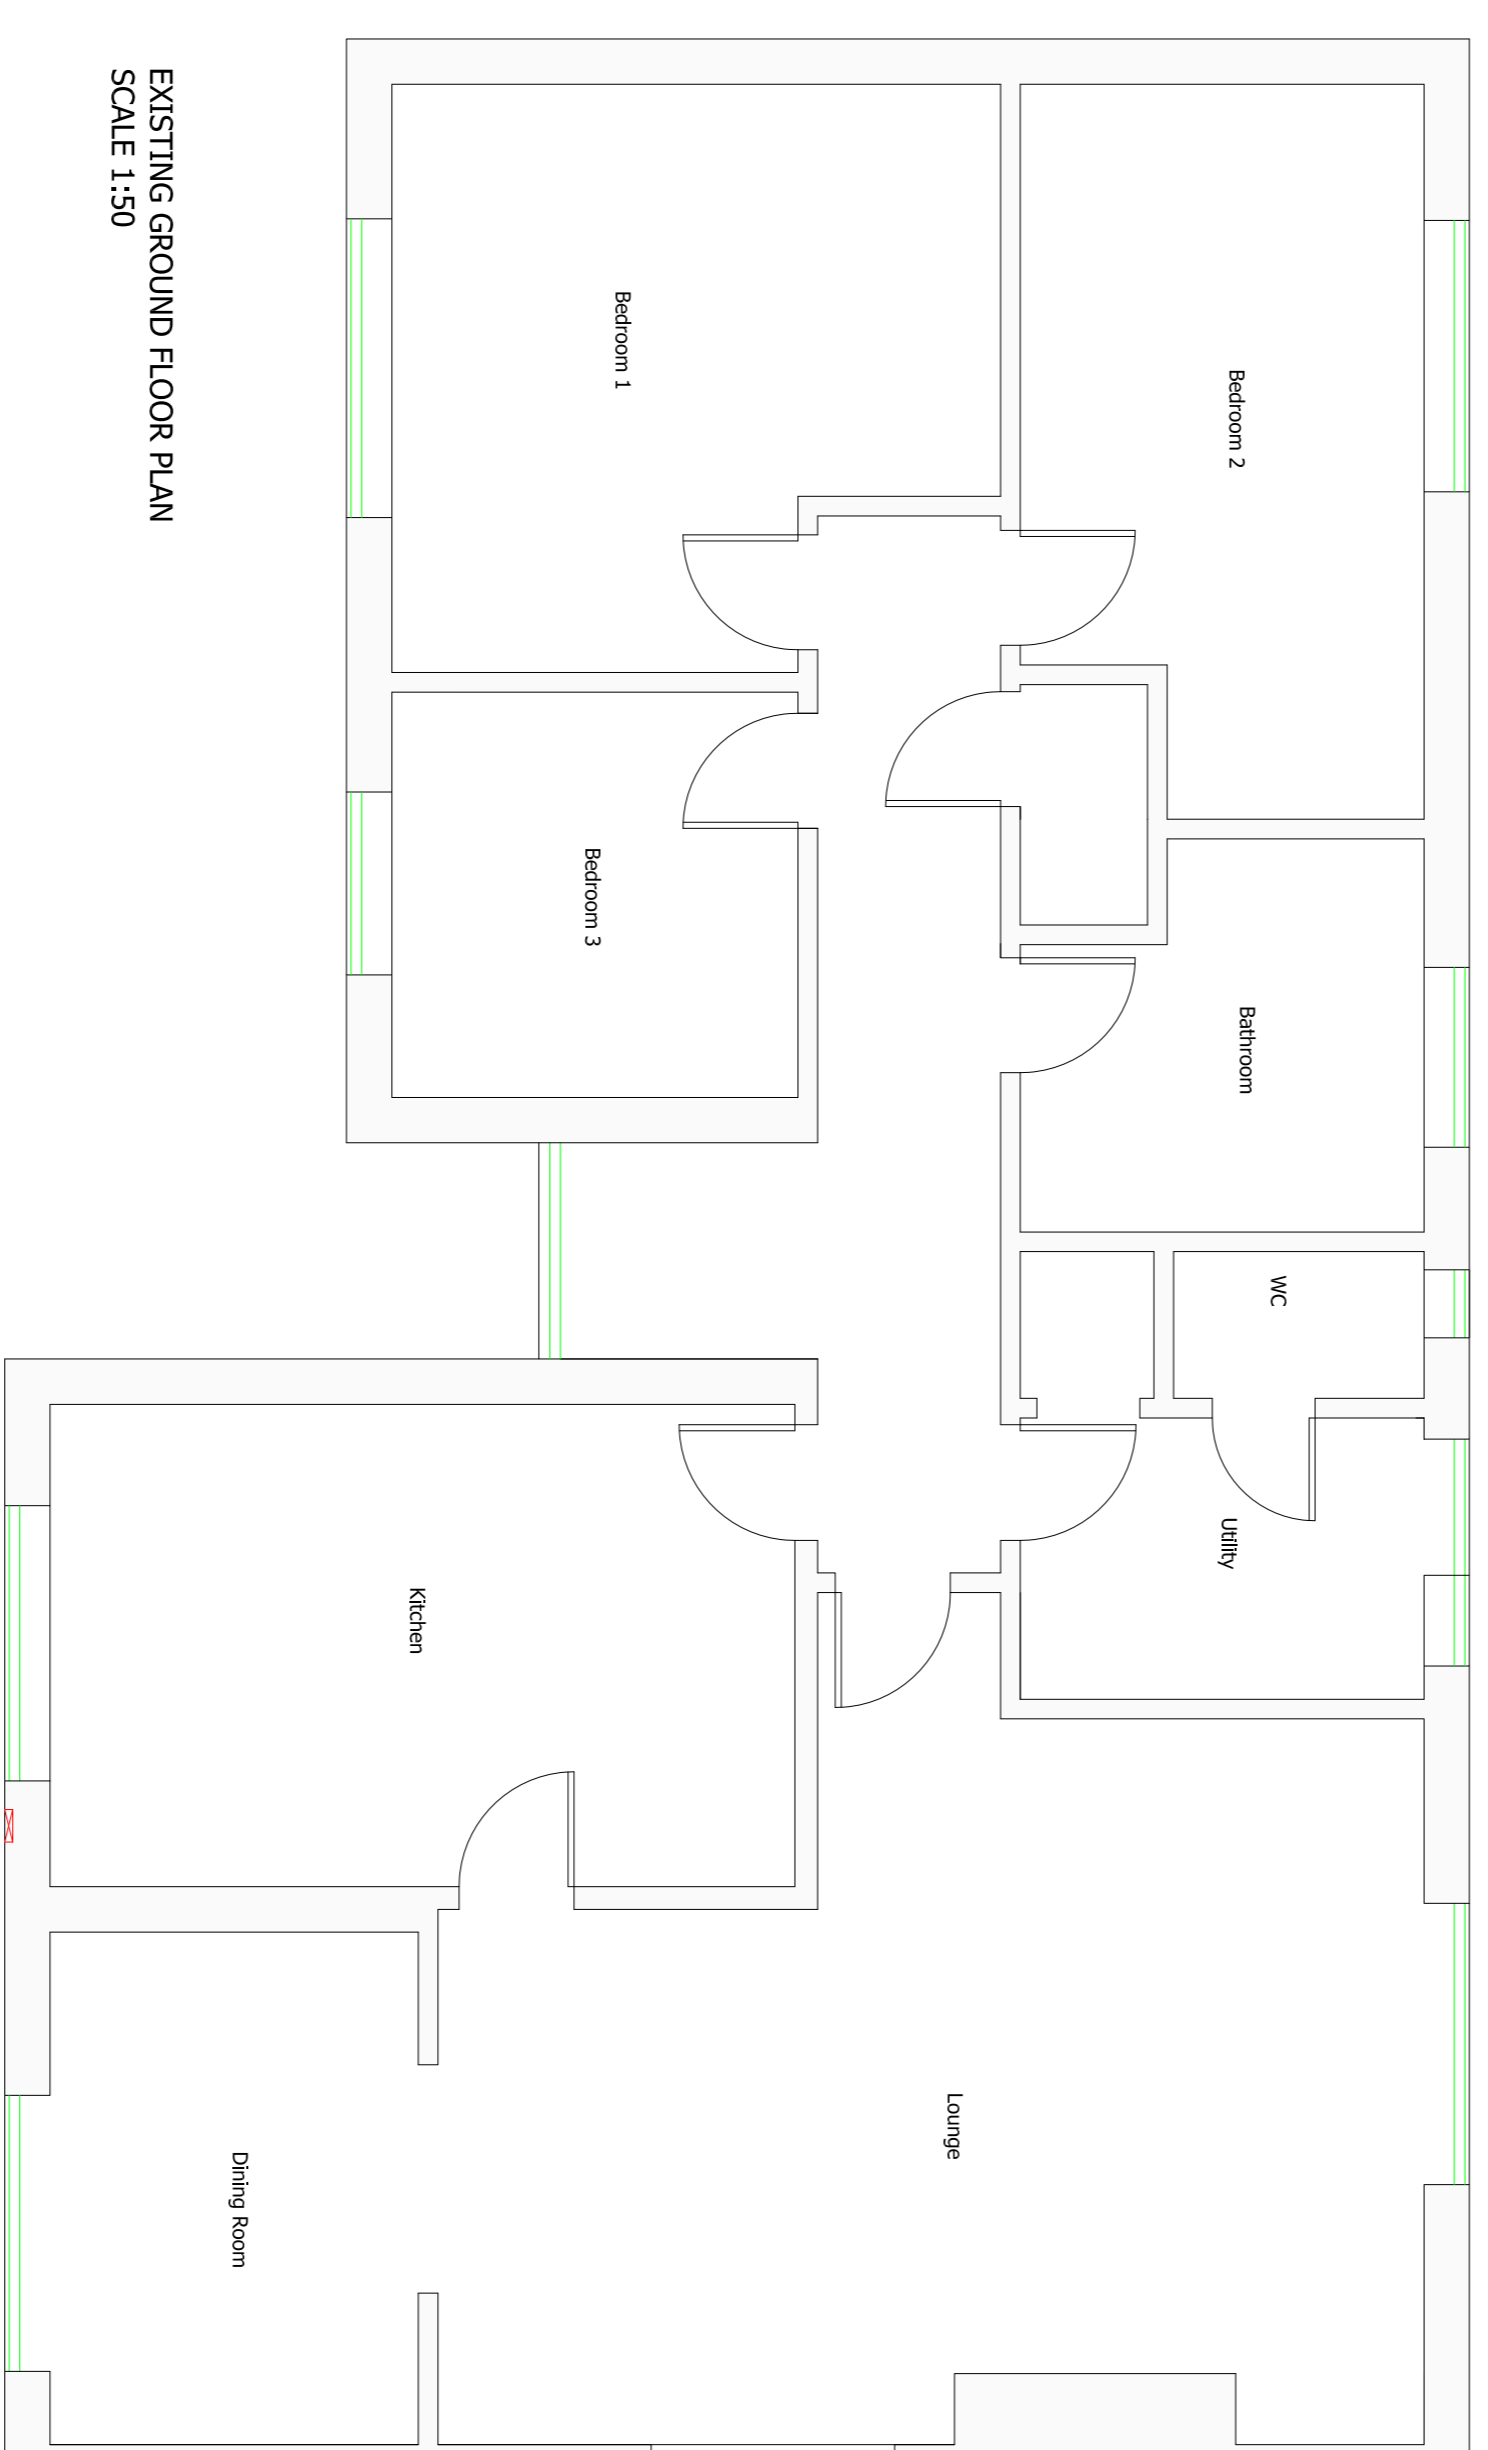


EXISTING GROUND FLOOR PLAN
SCALE 1:50

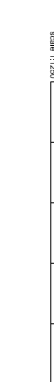


scale 1:500

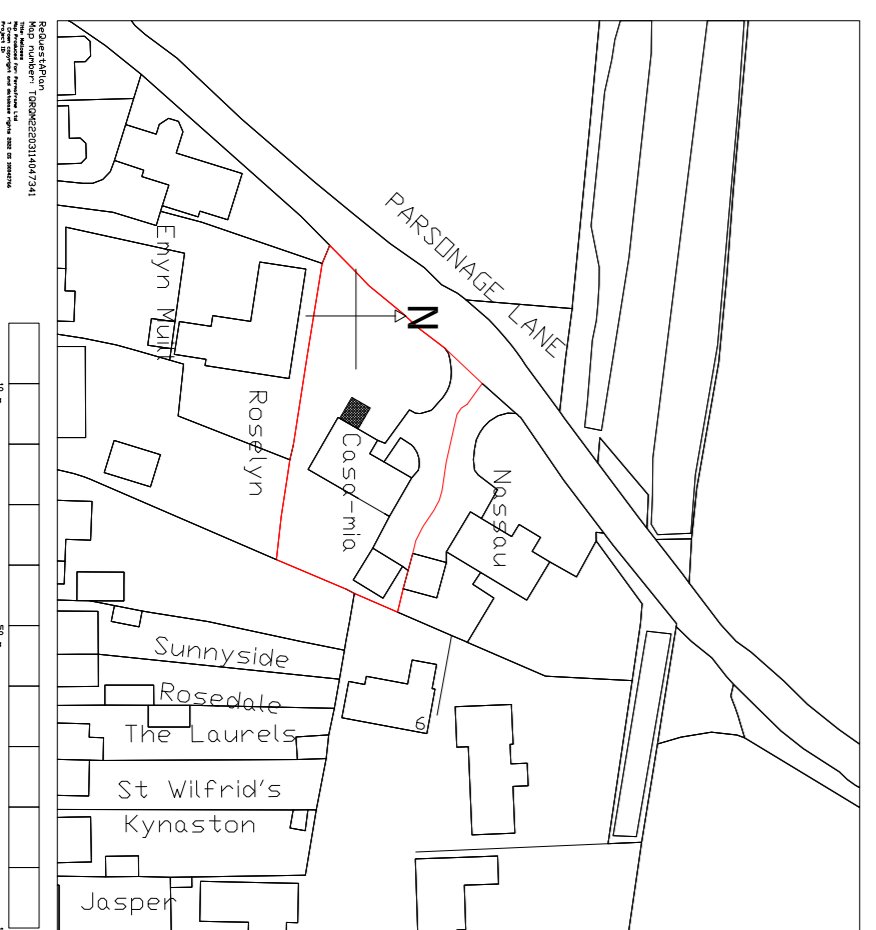


EXISTING SITE PLAN SCALE 1:1250

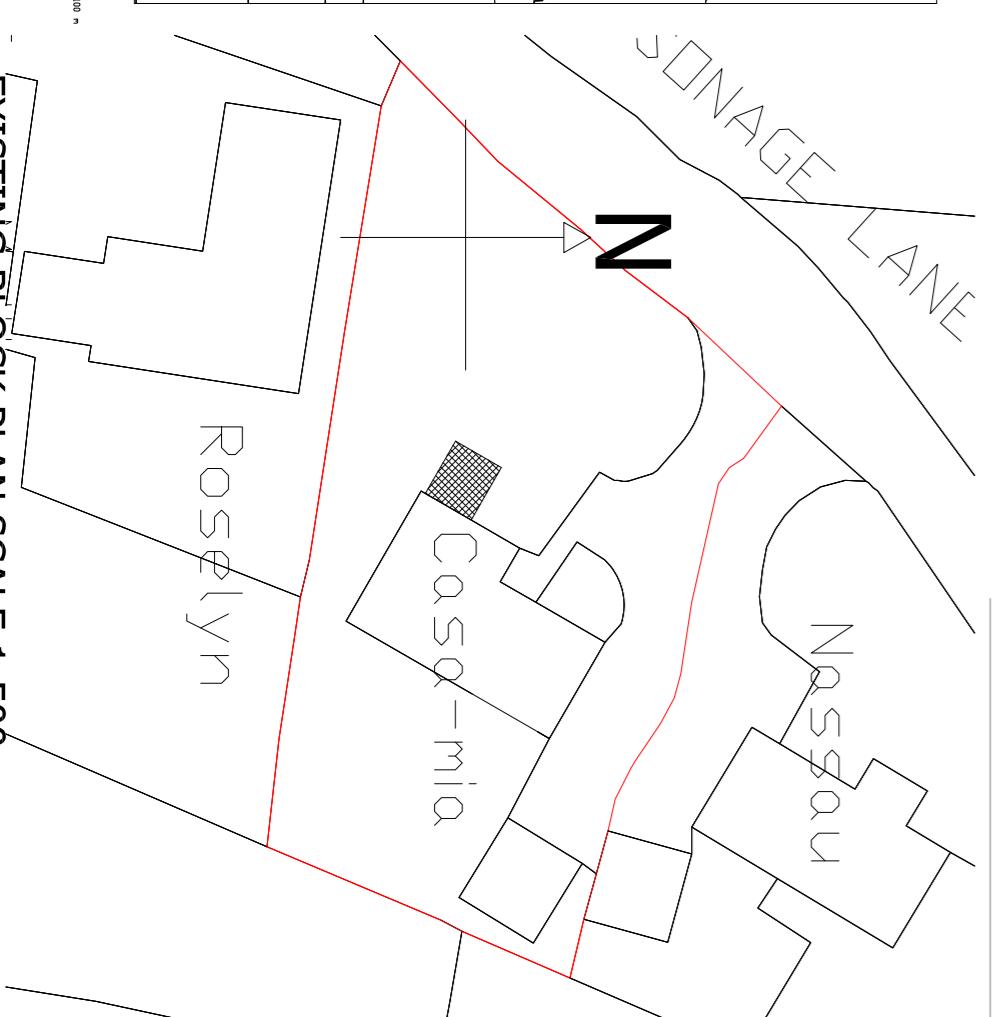

EXISTING BLOCK PLAN SCALE 1:500

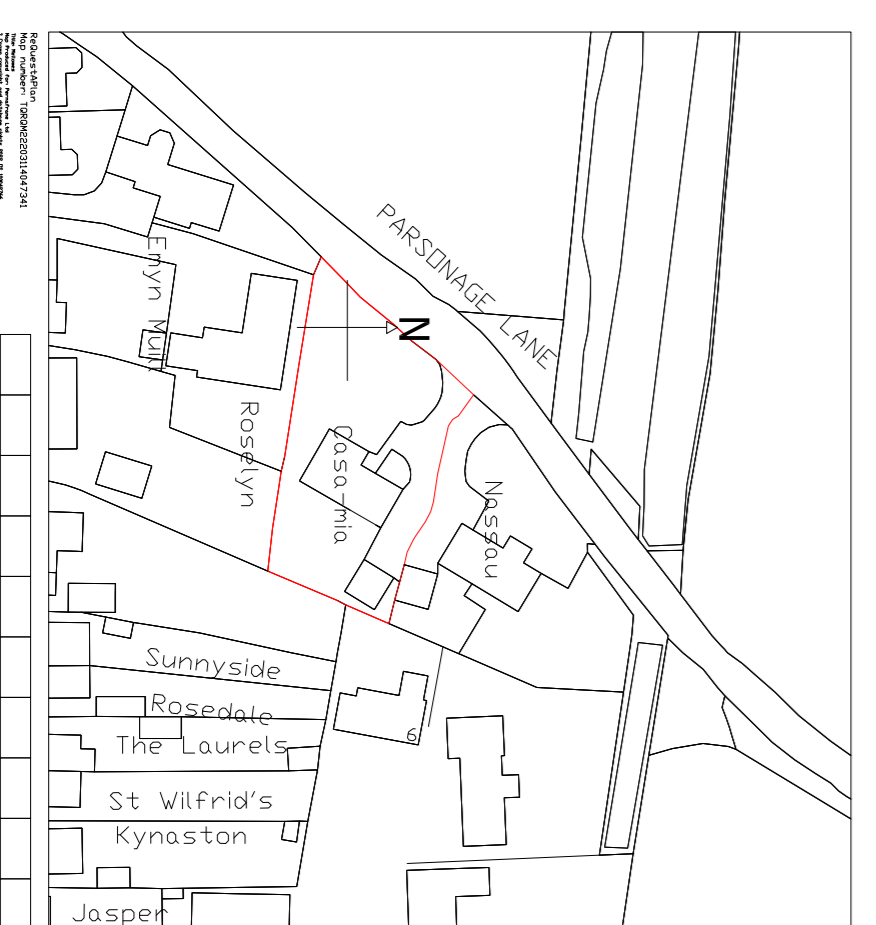

PROPOSED SITE PLAN SCALE 1:1250

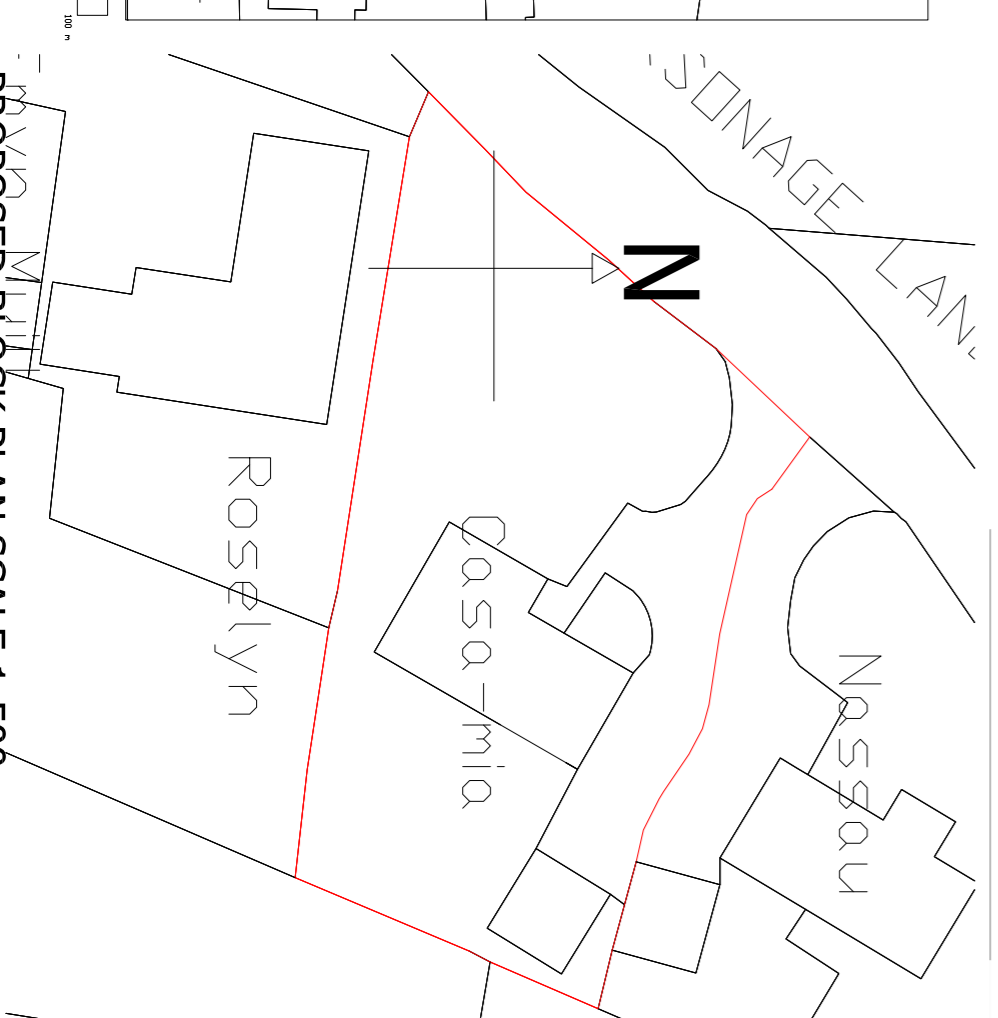

PROPOSED BLOCK PLAN SCALE 1:500

permatframe

...more than just windows

Contract:- 44614-Mellows Date:- 22/07/2022

Title:-Crawford Ext - Prop 1

Site Address:- Casa Mia, Parsnage Lane, Chilcompton, Radstock, BA3 4UJ.

Drawn by:- CJ. Scales - 1:1250, 1:500, 1:100, 1:50.

Permatframe, Unit 4, Southgate Commerce Park, Frome, Somerset, BA11 2RY.
Tel: 01753888179