




EXISTING NORTH ELEVATION

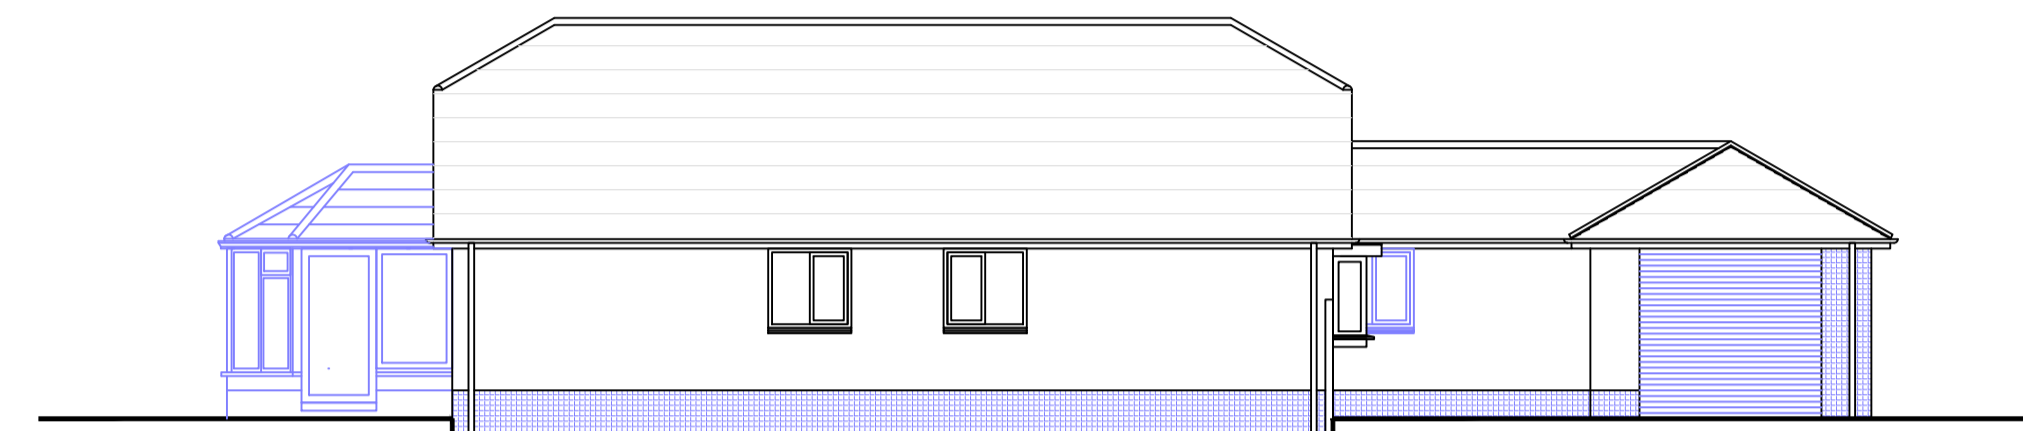


EXISTING EAST ELEVATION

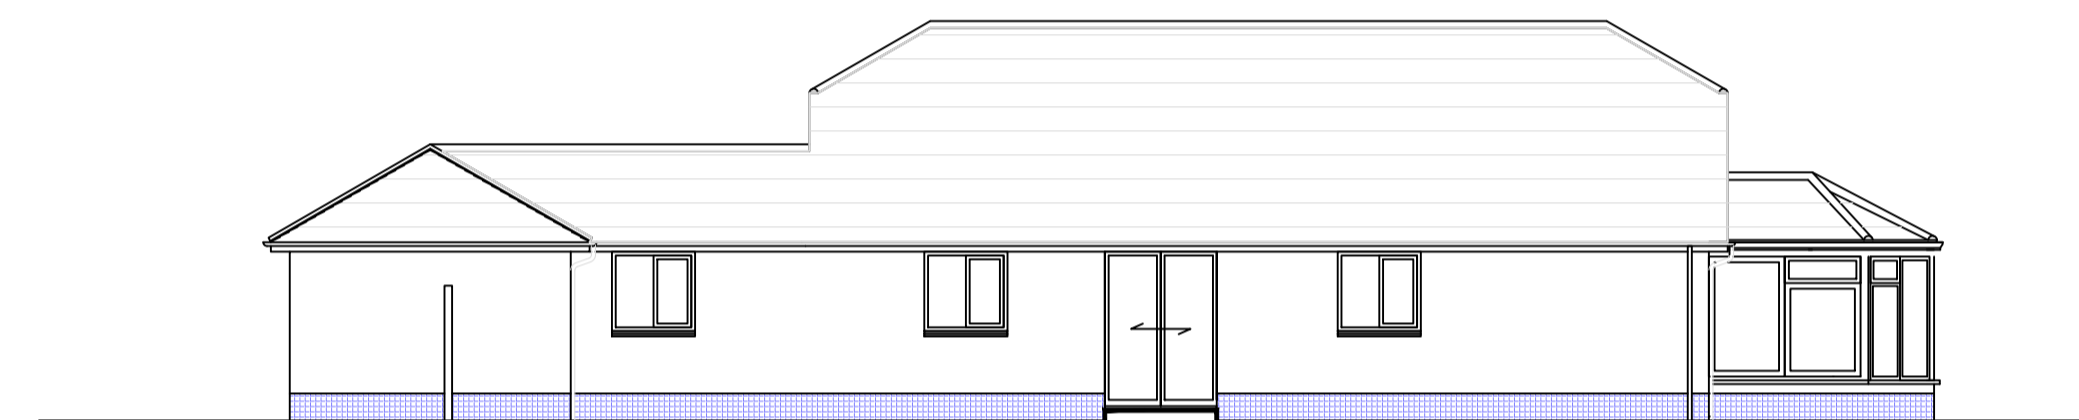

EXISTING WEST ELEVATION

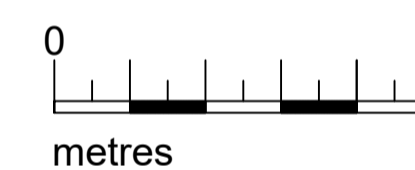

Scale 1:100 @ A1 - 1:200 @ A3

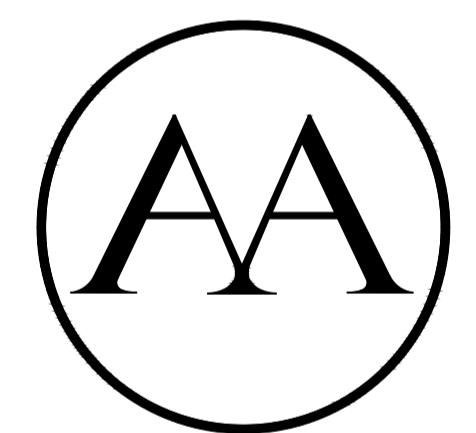

Aldis. Architecture.







Email: aldisarchitecture@gmail.com
Mobile No: 07547 127672


No.	Revision/Issue	Date

Project Name and Address
Proposed Garage Extension
10 Church Lane
Frithelstock Stone
EX38 8JL

Project EX/TDC/0003	Sheet PBC/03
Date 27/06/2022	
Scale 1:50 + 1:100	

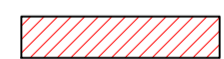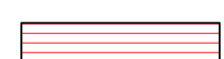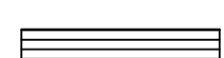KEY


-  EXISTING WALLS/SHED TO BE REMOVED / REPOSITIONED
-  EXISTING CLADDING TO BE REMOVED AND RE-USED
-  EXISTING MARLEY LUDLO PLUS ROOF TILES - COLOUR SMOOTH GREY.
-  EXISTING FACING BRICKWORK
-  EXISTING WALLS
-  EXISTING RADIATOR

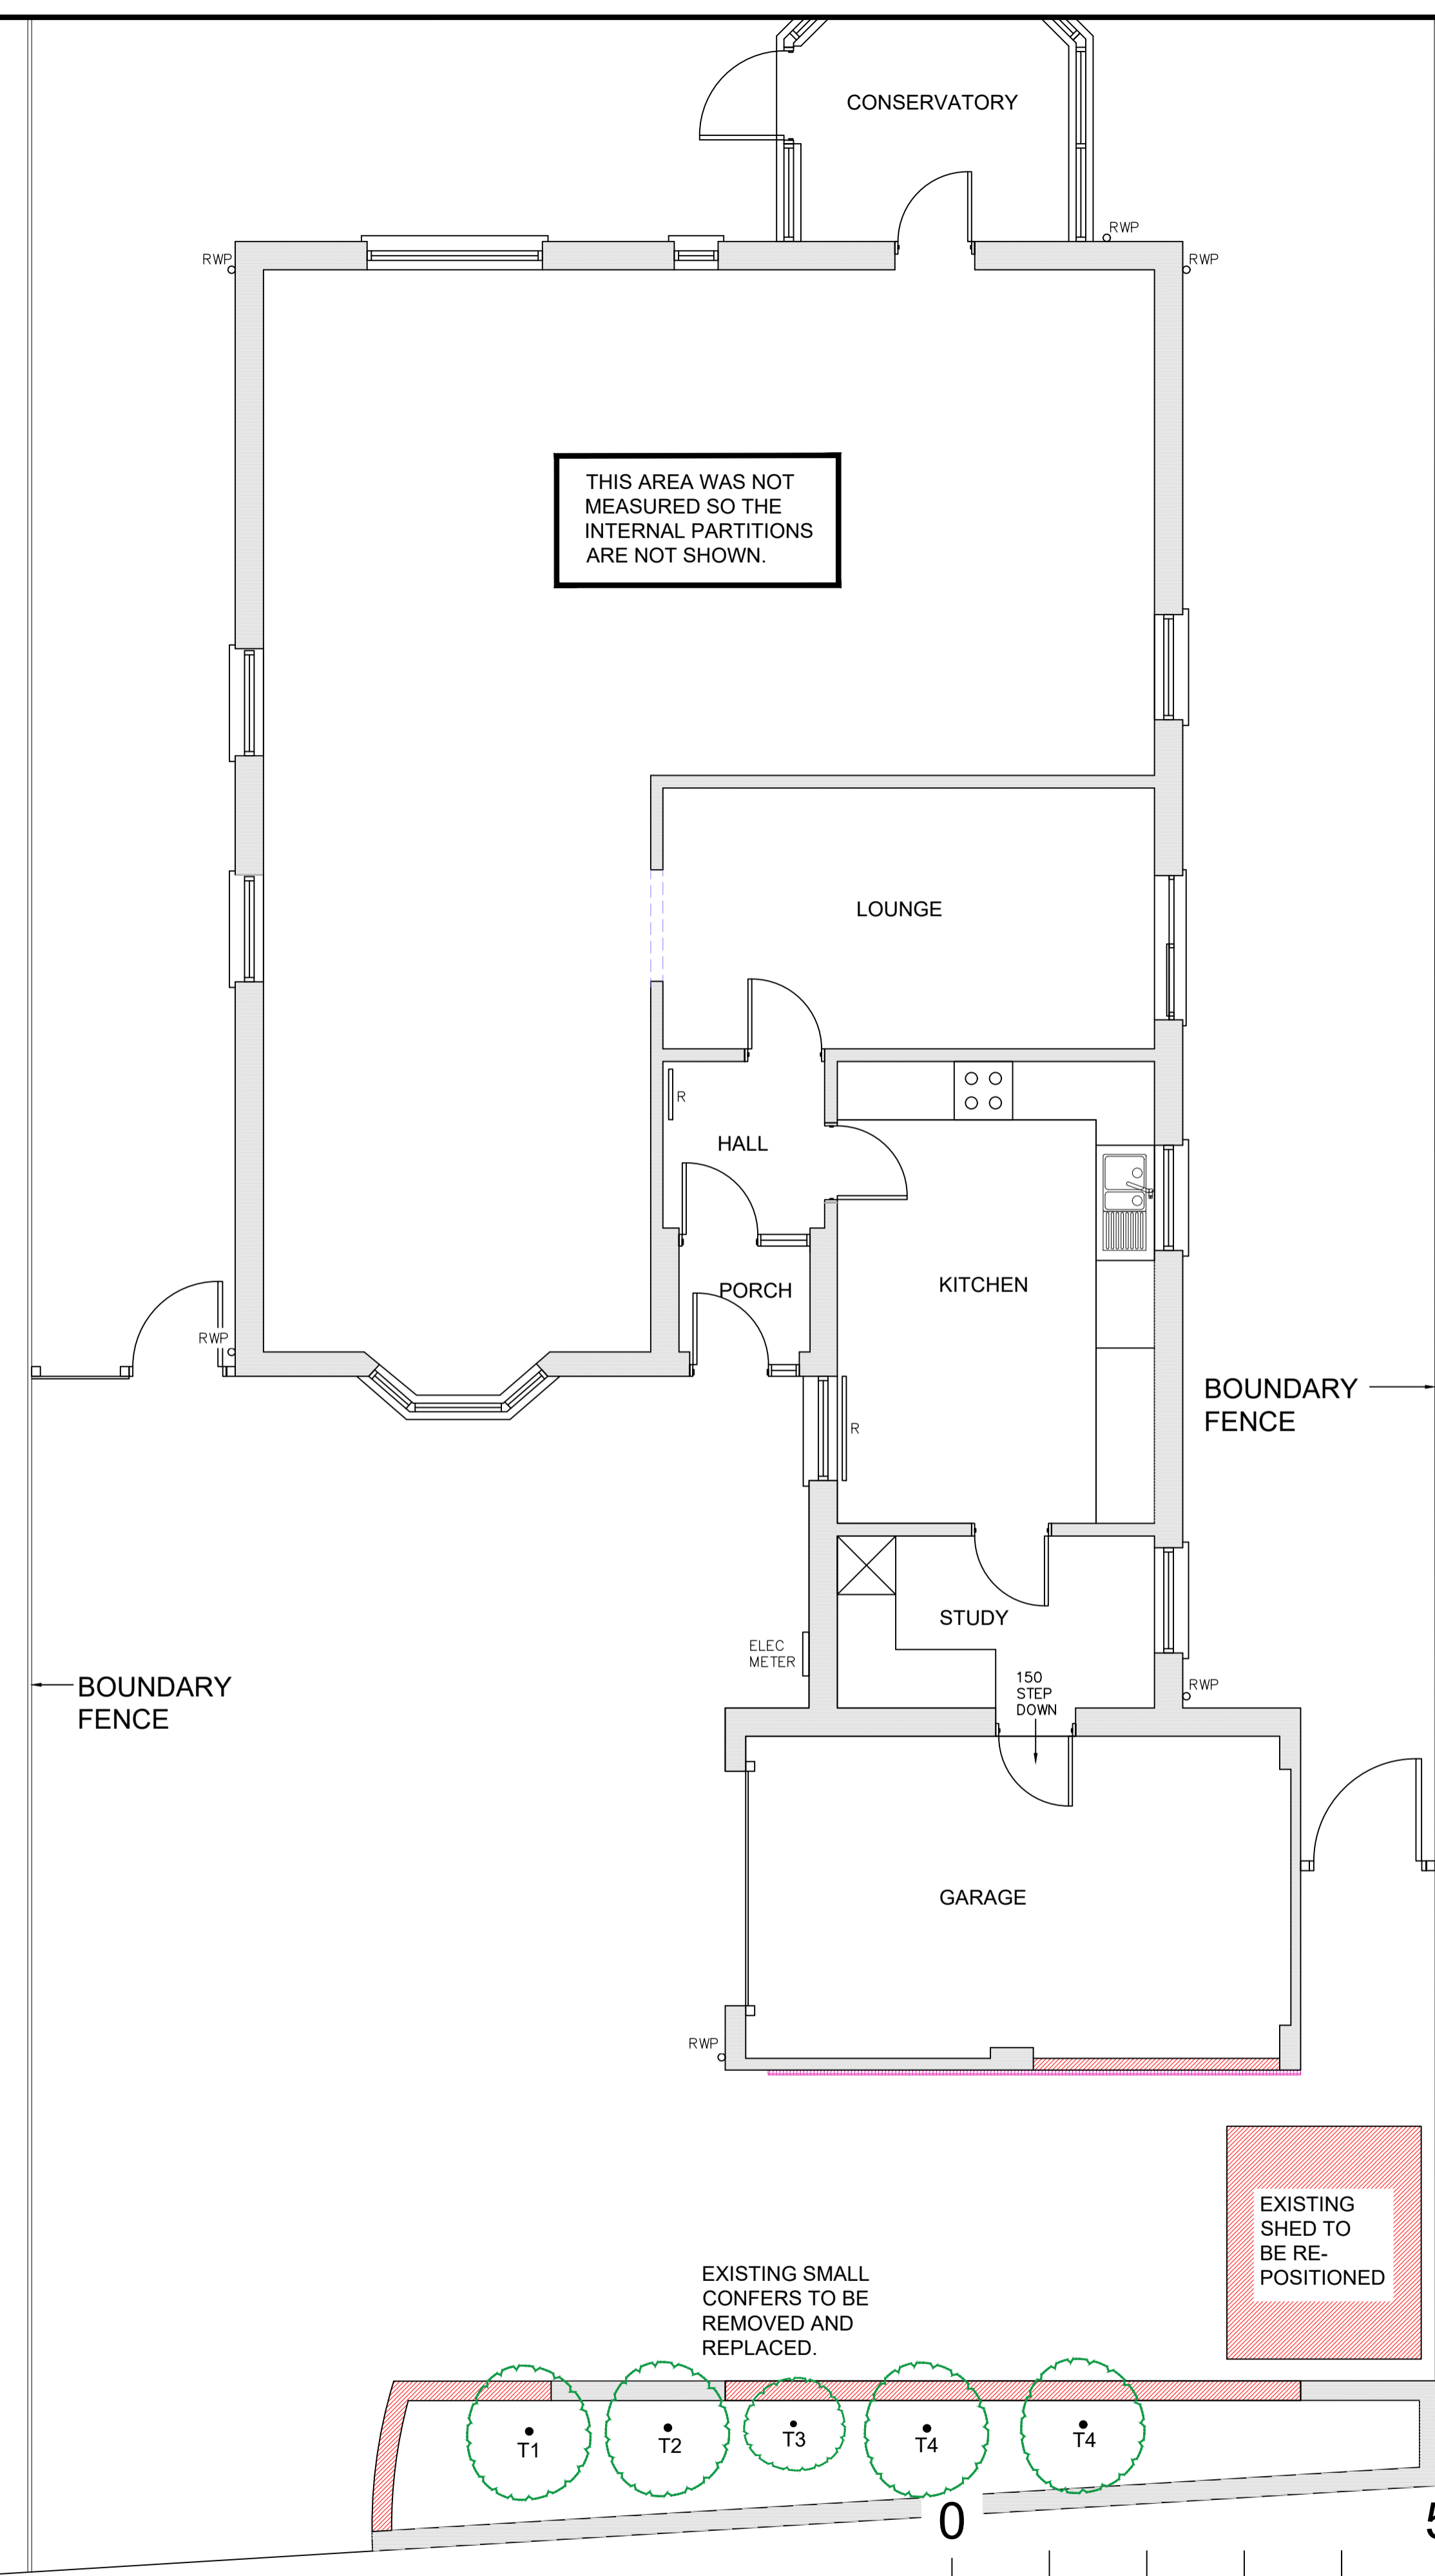

THIS AREA WAS NOT MEASURED SO THE INTERNAL PARTITIONS ARE NOT SHOWN.

EXISTING SHED TO BE RE-POSITIONED

EXISTING SMALL CONFERS TO BE REMOVED AND REPLACED.

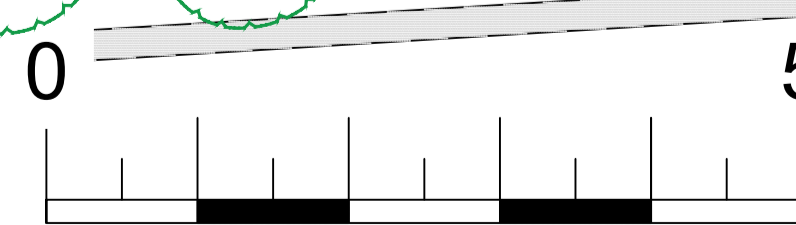

EXISTING GROUND FLOOR PLAN
Scale 1:50 @ A1 - 1:100 @ A3

Peter - 10 Church Lane, Frithelstock Stone EX38 8JL.dwg
14.2.2017