


Peter - 10 Church Lane, Frithelstock Stone EX38 8JL.dwg


14.2.2017

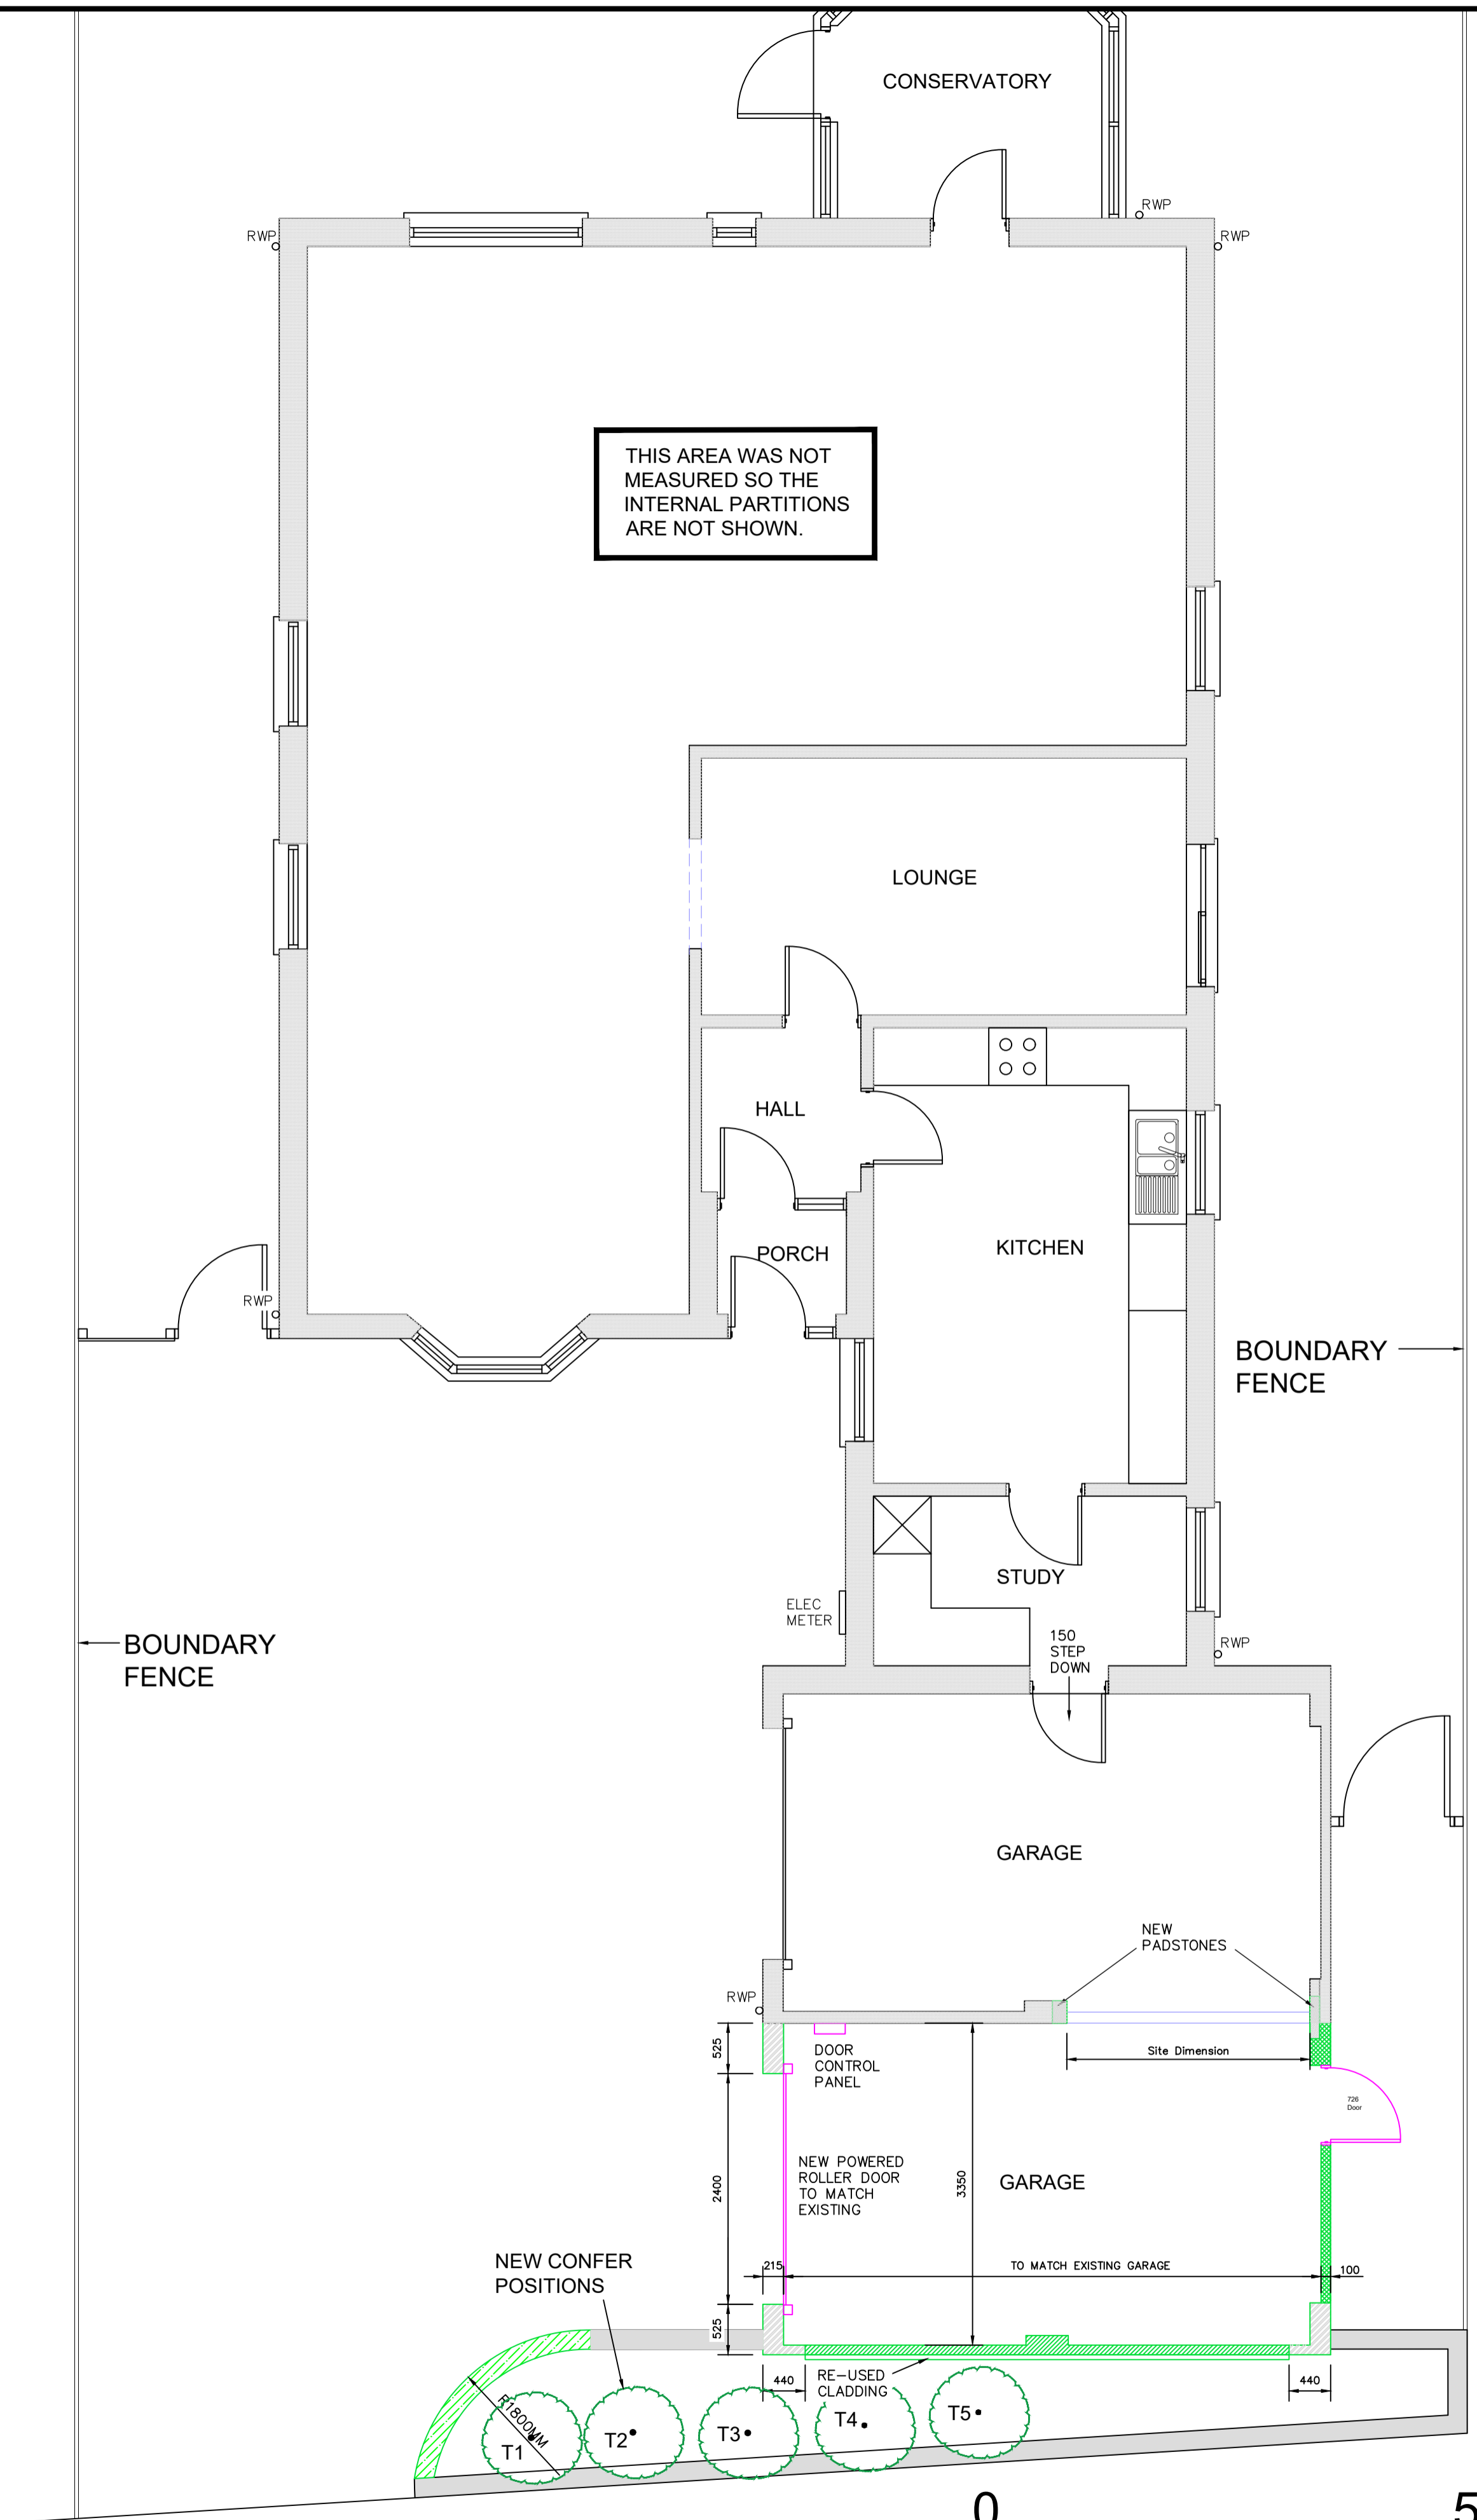


PROPOSED GROUND FLOOR PLAN
Scale 1:50 @ A1 - 1:100 @ A3




General Notes
ALL DIMENSIONS ARE IN MILLIMETERS

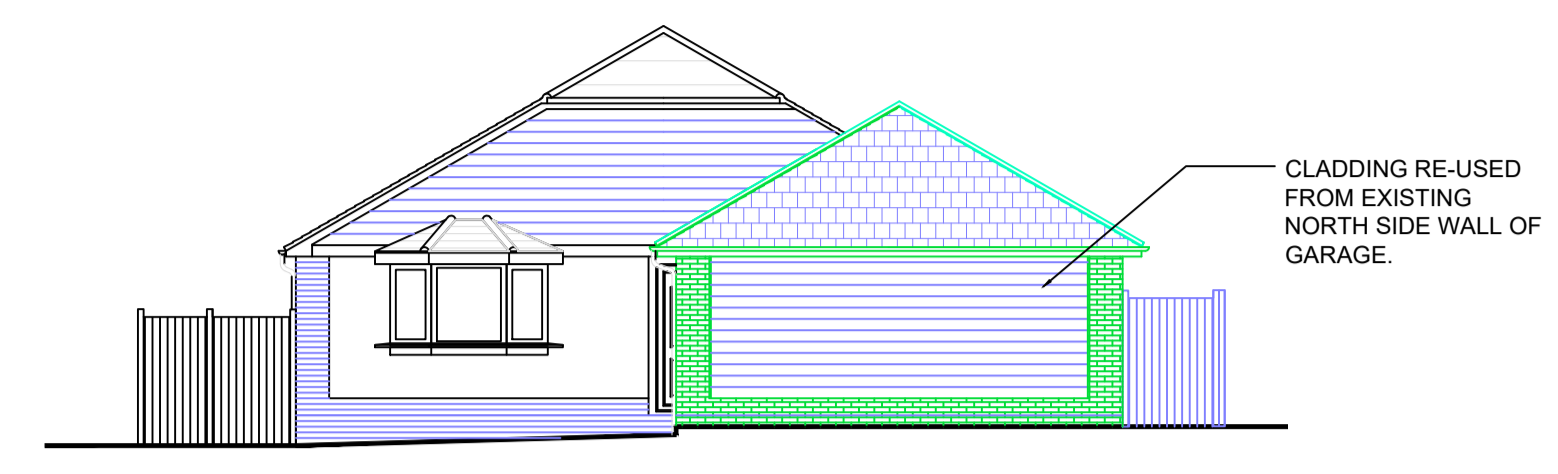


PROPOSED NORTH ELEVATION

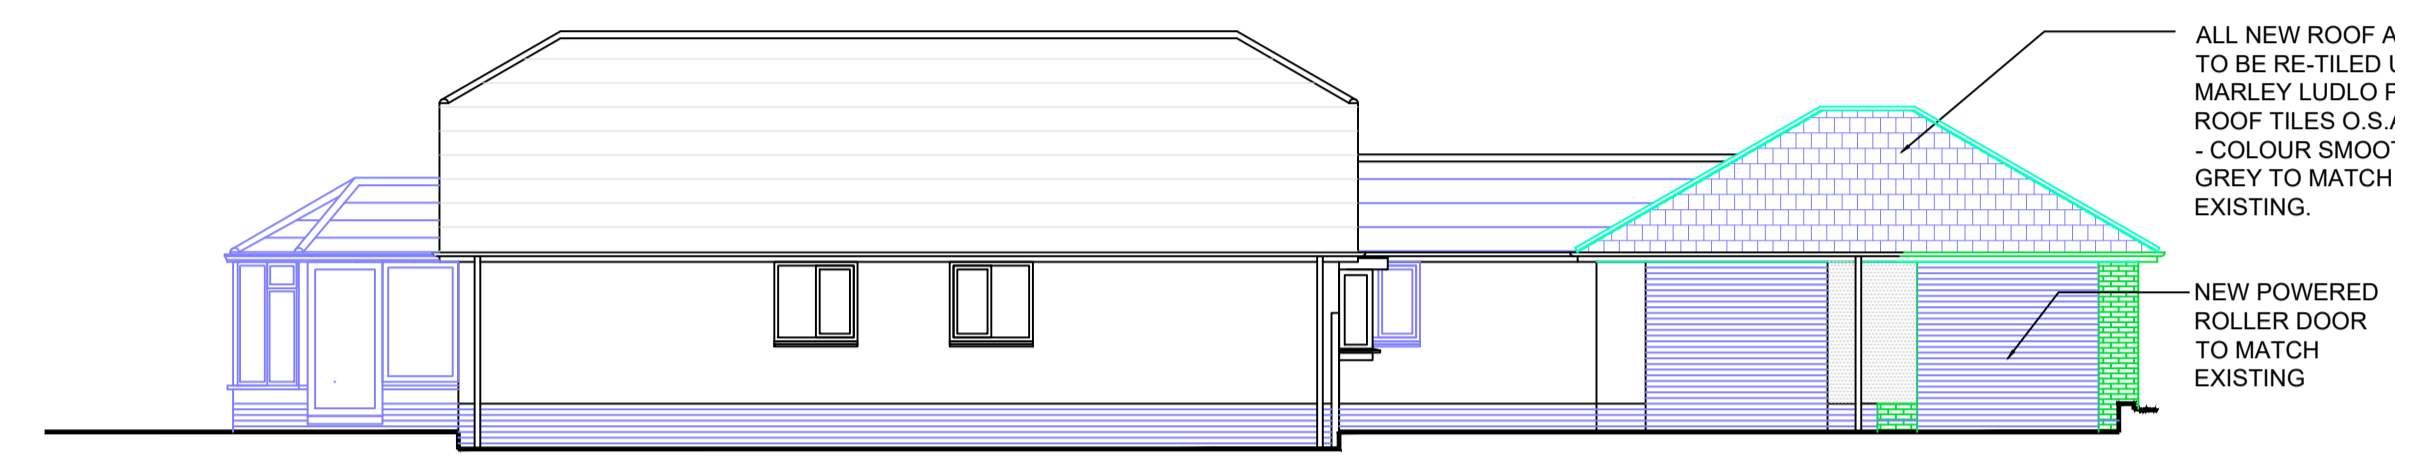


PROPOSED EAST ELEVATION

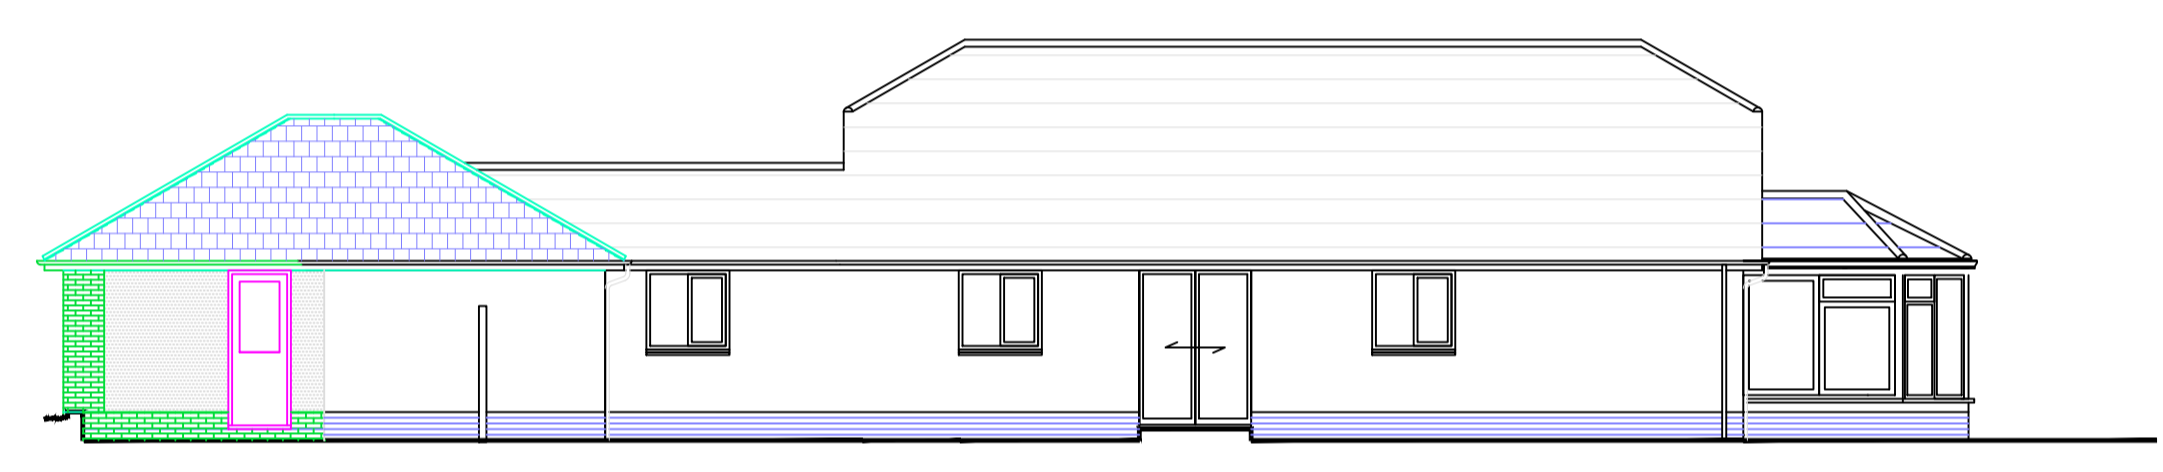

PROPOSED WEST ELEVATION
Scale 1:100 @ A1 - 1:200 @ A3

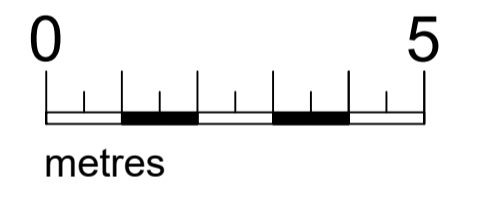

- KEY TO PROPOSED ELEVATIONS**
- NEW PROFILED ROOF TILES TO MATCH EXISTING
 - NEW FACING BRICKWORK TO MATCH EXISTING
 - NEW RENDER TO MATCH EXISTING
- KEY TO PROPOSED PLAN**
- MEDIUM DENSITY BLOCKWORK
 - MEDIUM DENSITY BLOCKWORK AND RENDER FRESH TO MATCH EXISTING
 - NEW FACING BRICKWORK TO MATCH EXISTING
 - NEW CONCRETE BLOCK PADSTONES
 - NEW LINE OF BOUNDARY WALL USING EXISTING STONEWORK
 - EXISTING WALLS

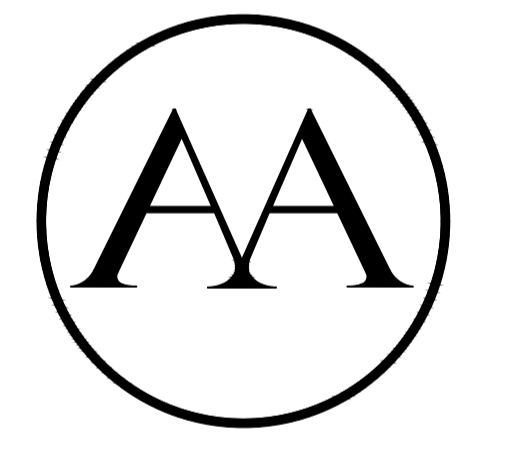

Aldis. Architecture.

Email: aldisarchitecture@gmail.com
Mobile No: 07547 127672

No.	Revision/Issue	Date

Project Name and Address
Proposed Garage Extension
10 Church Lane
Frithelstock Stone
EX38 8JL

Project EX/TDC/0003	Sheet PBC/04
Date 27/06/2022	
Scale 1:50+ 1:100	