




PROPOSED FLOORPLAN  
 PS 005 scale: 1:50 July 6, 2022

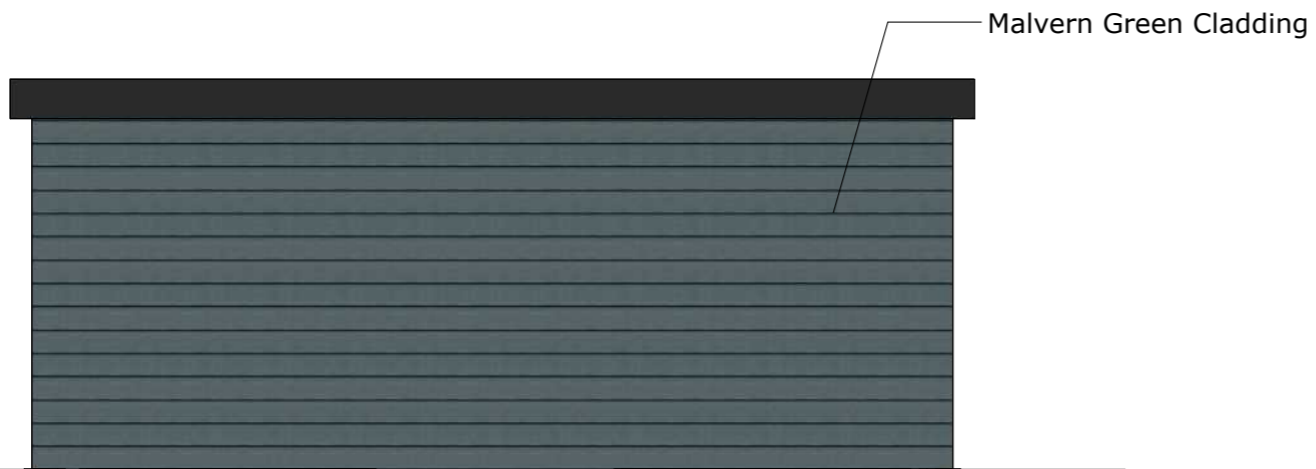


PROPOSED NORTH ELEVATION  
 PS 005 scale: 1:50 July 6, 2022

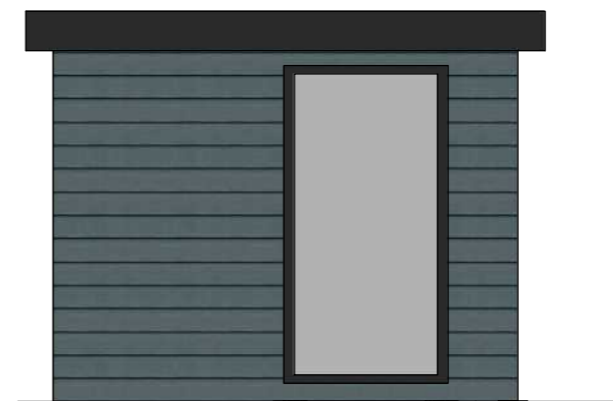

PROPOSED EXISTING ELEVATION  
 scale: 1:50 July 6, 2022 PW 005

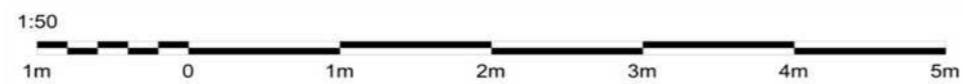

PROPOSED SOUTH ELEVATION  
 PS 005 scale: 1:50 July 6, 2022

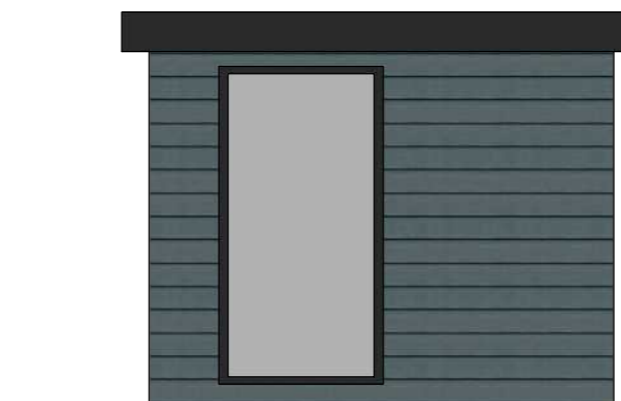

PROPOSED WEST ELEVATION  
 scale: 1:50 July 6, 2022 PW 005

Notes:

STATUS:  
 PLANNING ISSUE REV D

REV	DESCRIPTION	DATE
A	PI	



XL Planning Ltd  
 1A Fore Street  
 Cullompton  
 Devon  
 Ex15 1JW  
 01884 38662  
 info@xlplanning.co.uk  
 www.xlplanning.co.uk

CLIENT:  
 Mr Alan Richardson

SITE:  
 Chamberlains Farm  
 Whitnage  
 Tiverton,  
 Ex16 7DT

DRAWING: PROPOSED GARDEN BUILDING

DRAWING NO:  
 PGBE2/2022

DATE: 04/02/22	PAGE SIZE: A3	CHECKED: NO
JOB NO: RM3	DRAWN 	PAGE: 05