
2.All dimensions to be checked on site and any discrepancy immediately reported to the architect.

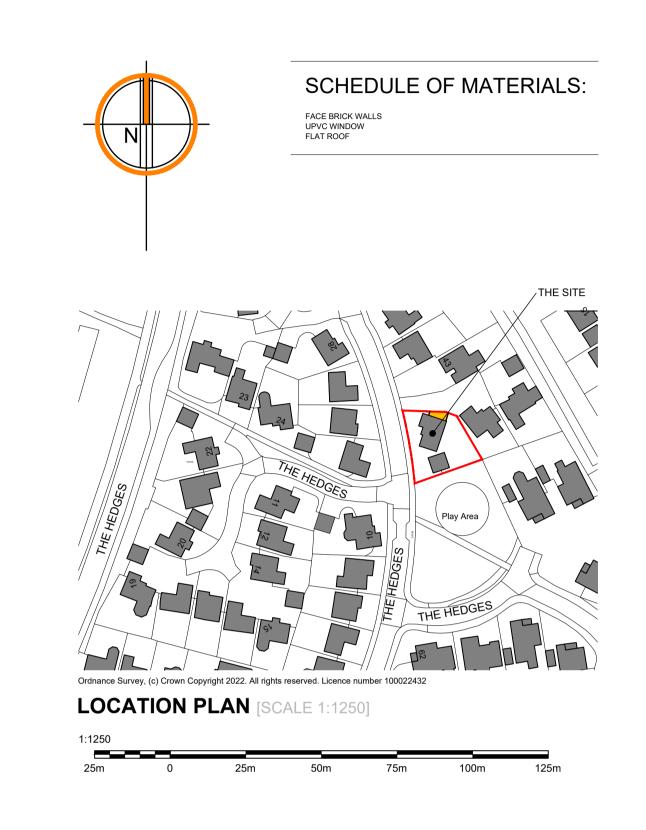

Play Area

HEDGE

Ordnance Survey, (c) Crown Copyright 2022. All rights reserved. Licence number 100022432



SITE PLAN [SCALE 1:500]

GARAGE

**NOT SURVEYED** 

SHOWER ROOM

BEDROOM

ENTRANCE LOBBY

GROUND FLOOR PLAN [SCALE 1:50]

UTILITY

KITCHEN

DINING ROOM

LIVING ROOM

Revision: A - 2022.07.29 - BW: Rooflights added in accordance with client's comments

## Collier Reading Architects

Chartered Architects Coach House Studio 34A Chamberlain Street Wells, BA5 2PJ

01749 689060 mail@collierreading.co.uk

Client Mr R Tovey

Job 46 The Hedges
St. Georges
Weston Super Mare
BS22 7BU

Title Proposed plan

Scale 1:50 @ A1

Date June 2022

00110 2022

Checked OH

Drg No H6622 100A