




EXISTING WEST ELEVATION (1:100)

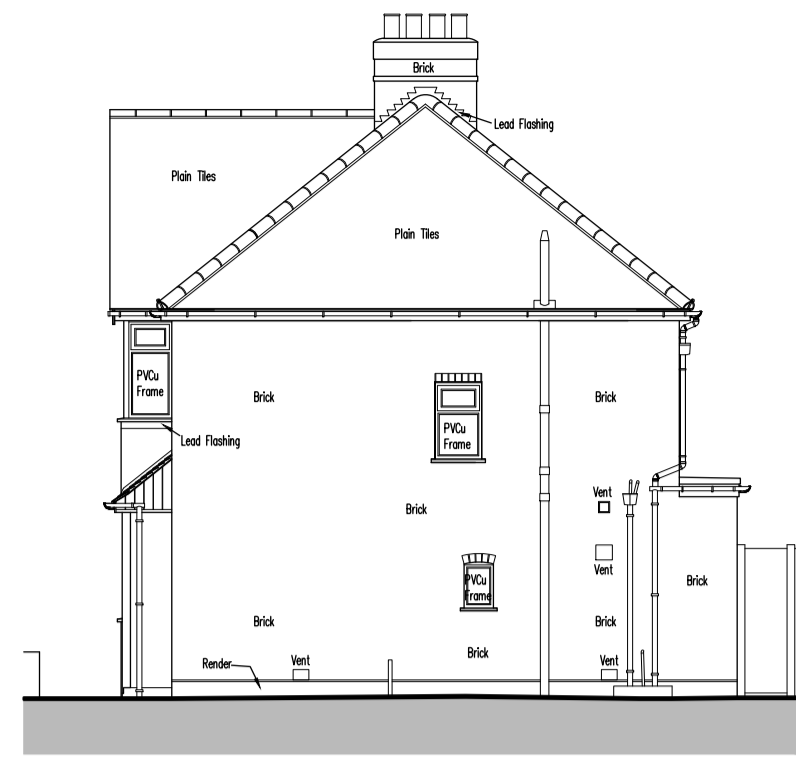


EXISTING SOUTH ELEVATION (1:100)

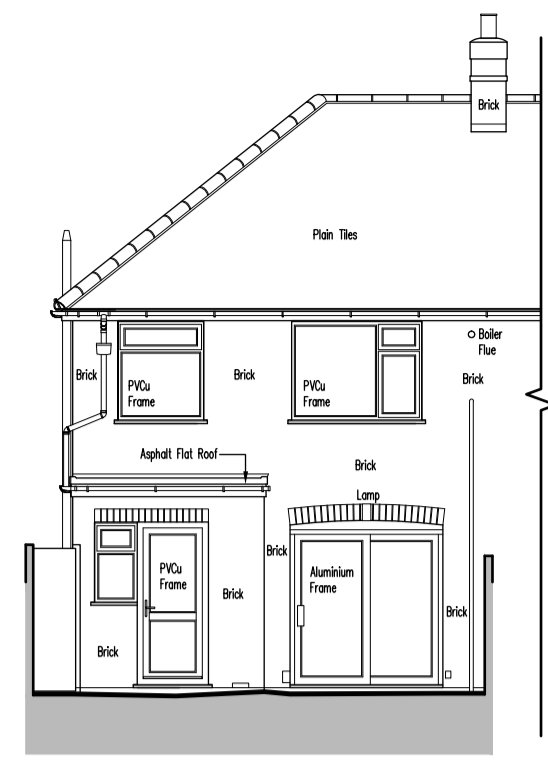


EXISTING EAST ELEVATION (1:100)

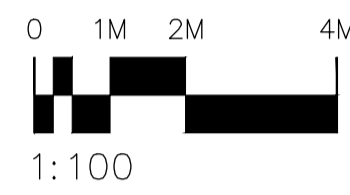


EXISTING SOUTH ELEVATION/SECTION A - A (1:50)

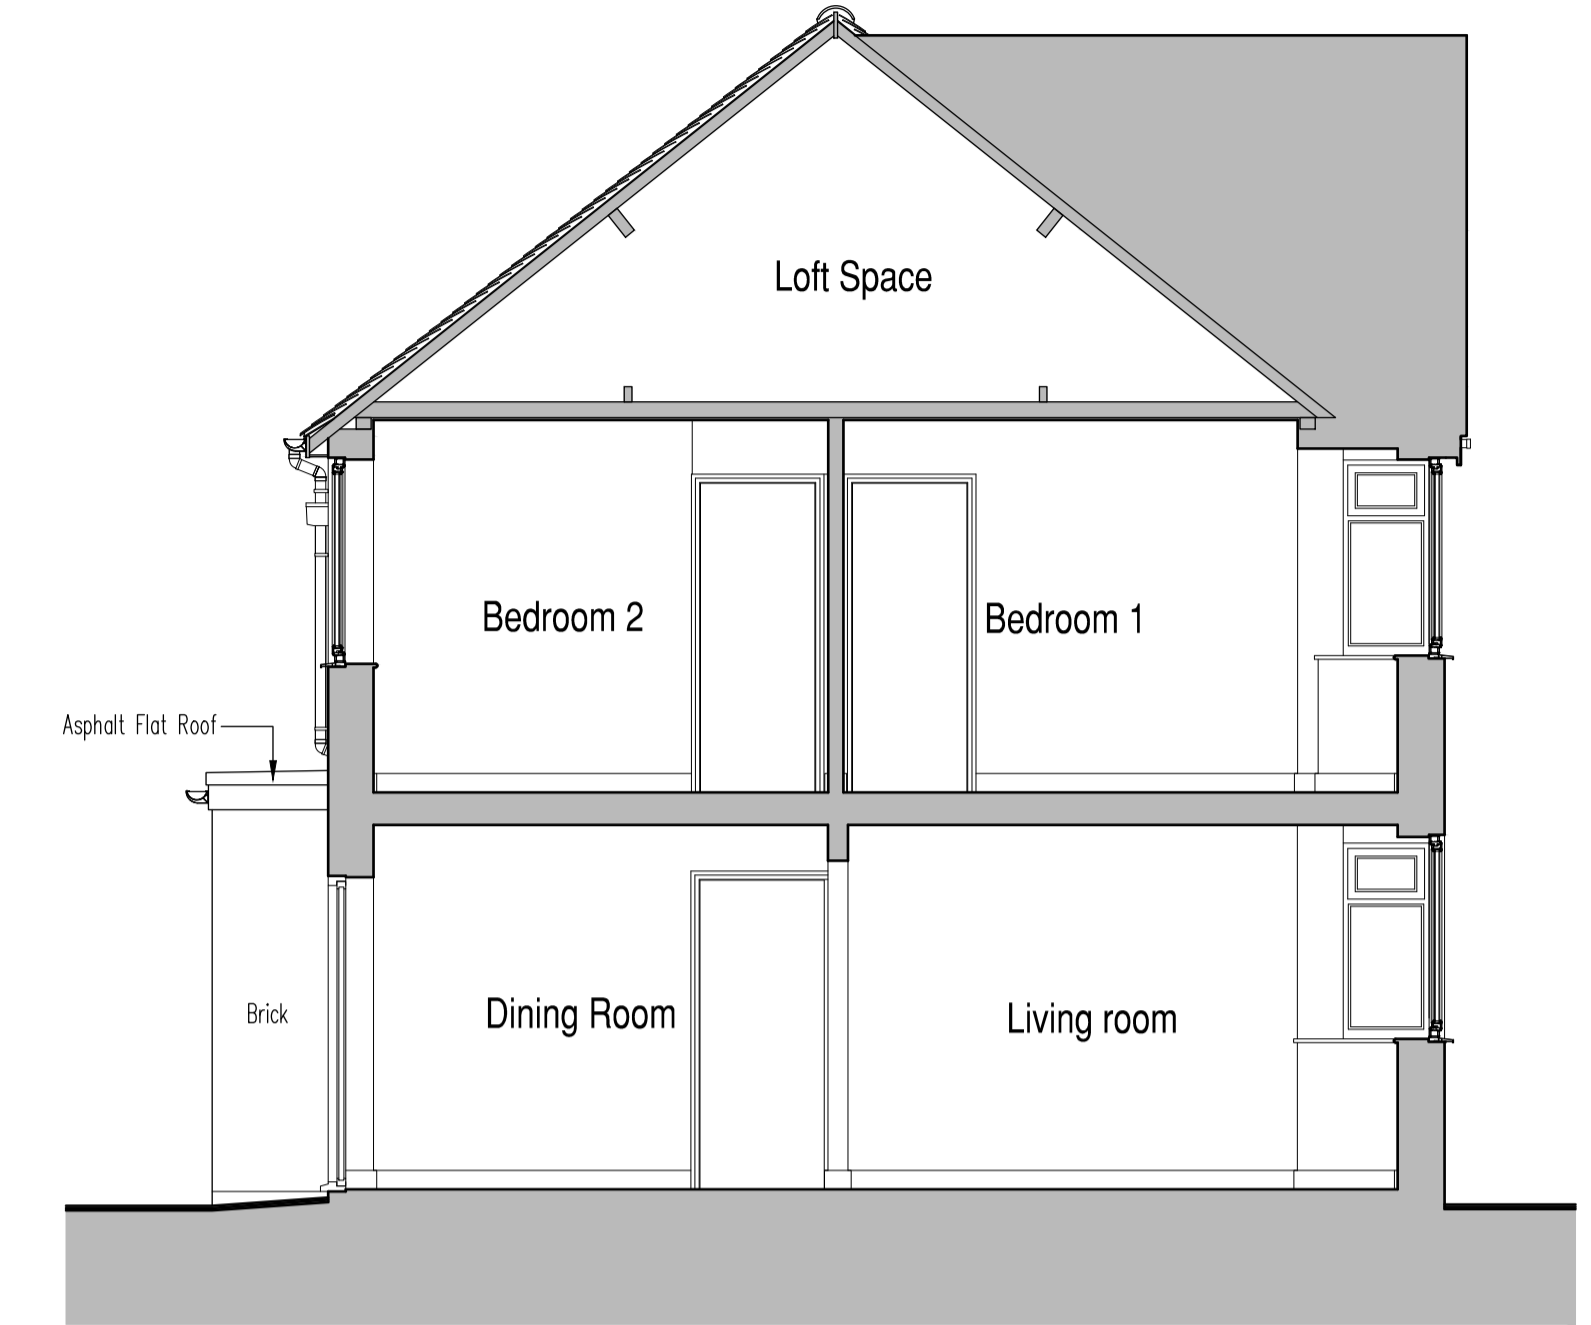



EXISTING NORTH ELEVATION/SECTION B - B (1:50)

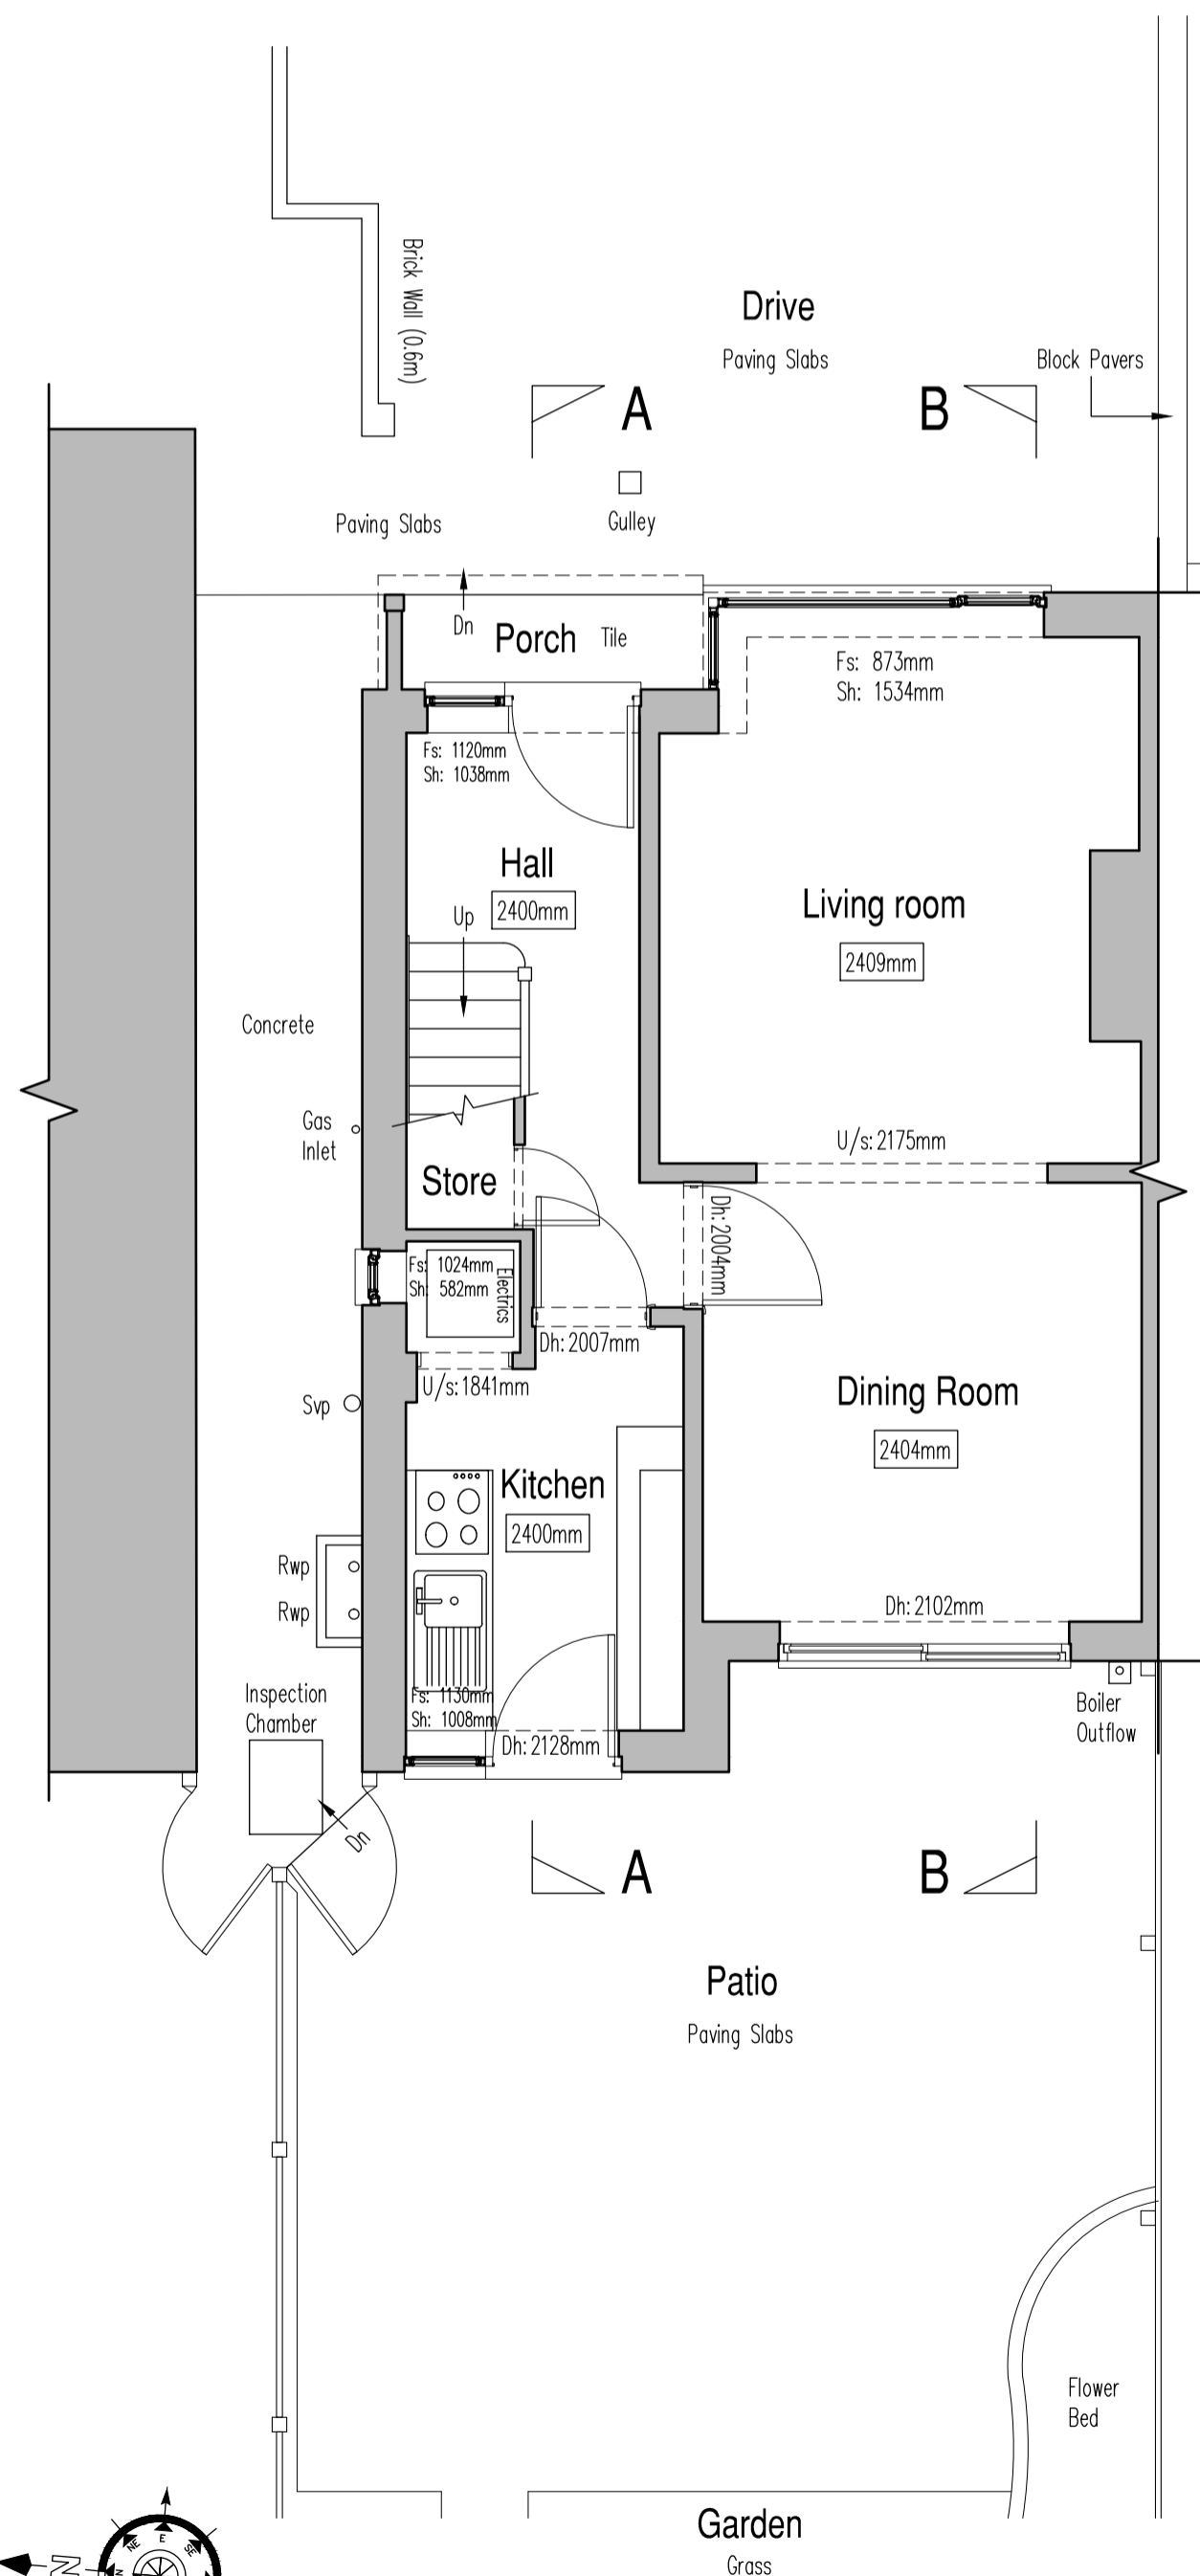



EXISTING GROUND FLOOR PLAN (1:50)

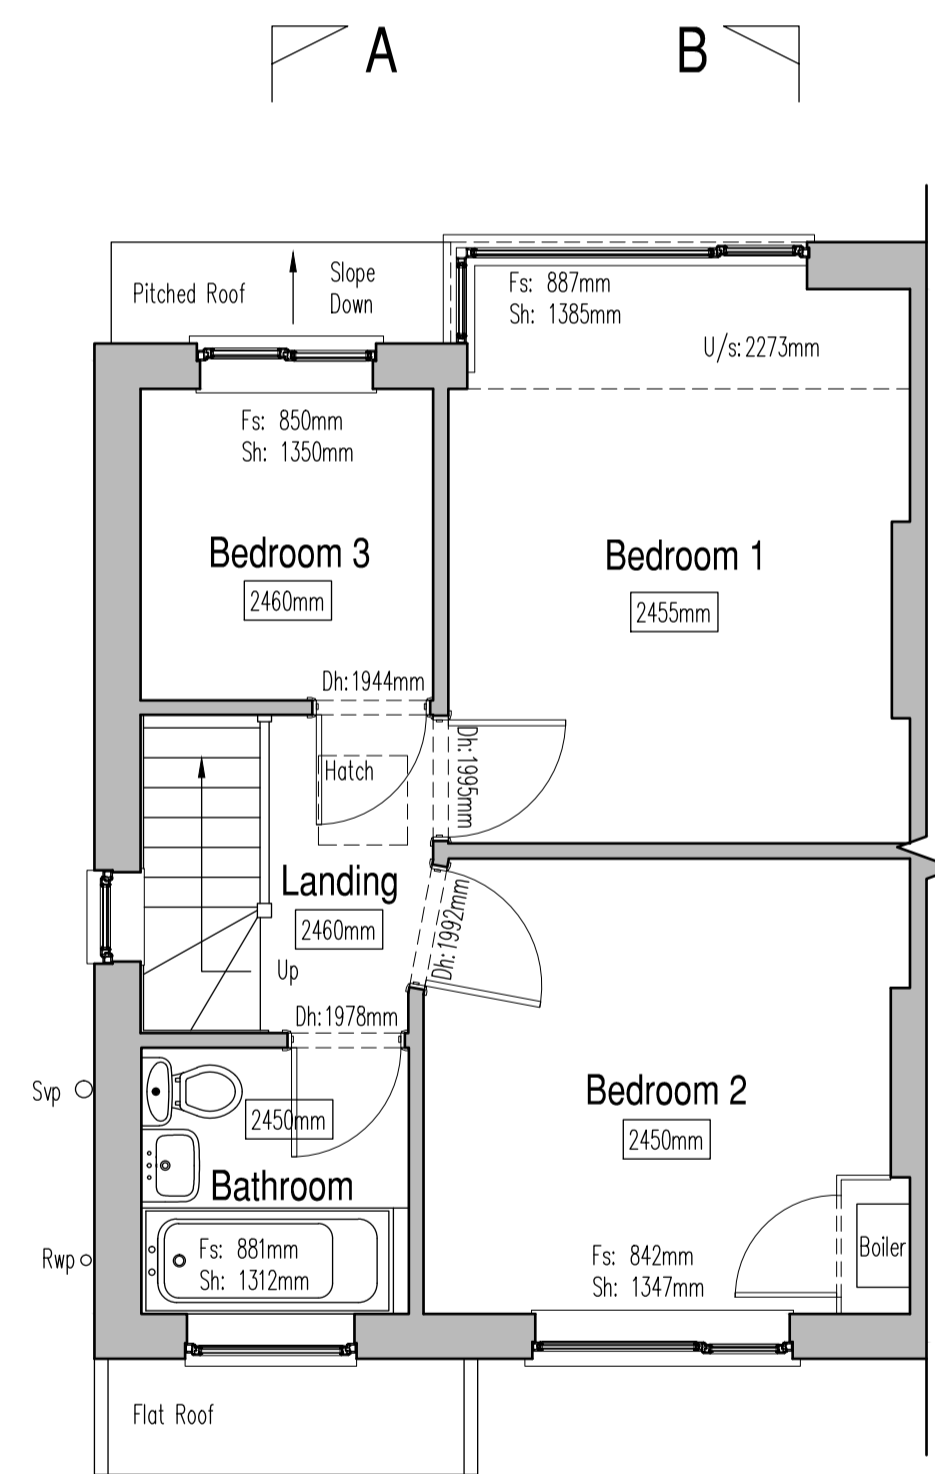


EXISTING FIRST FLOOR PLAN (1:50)

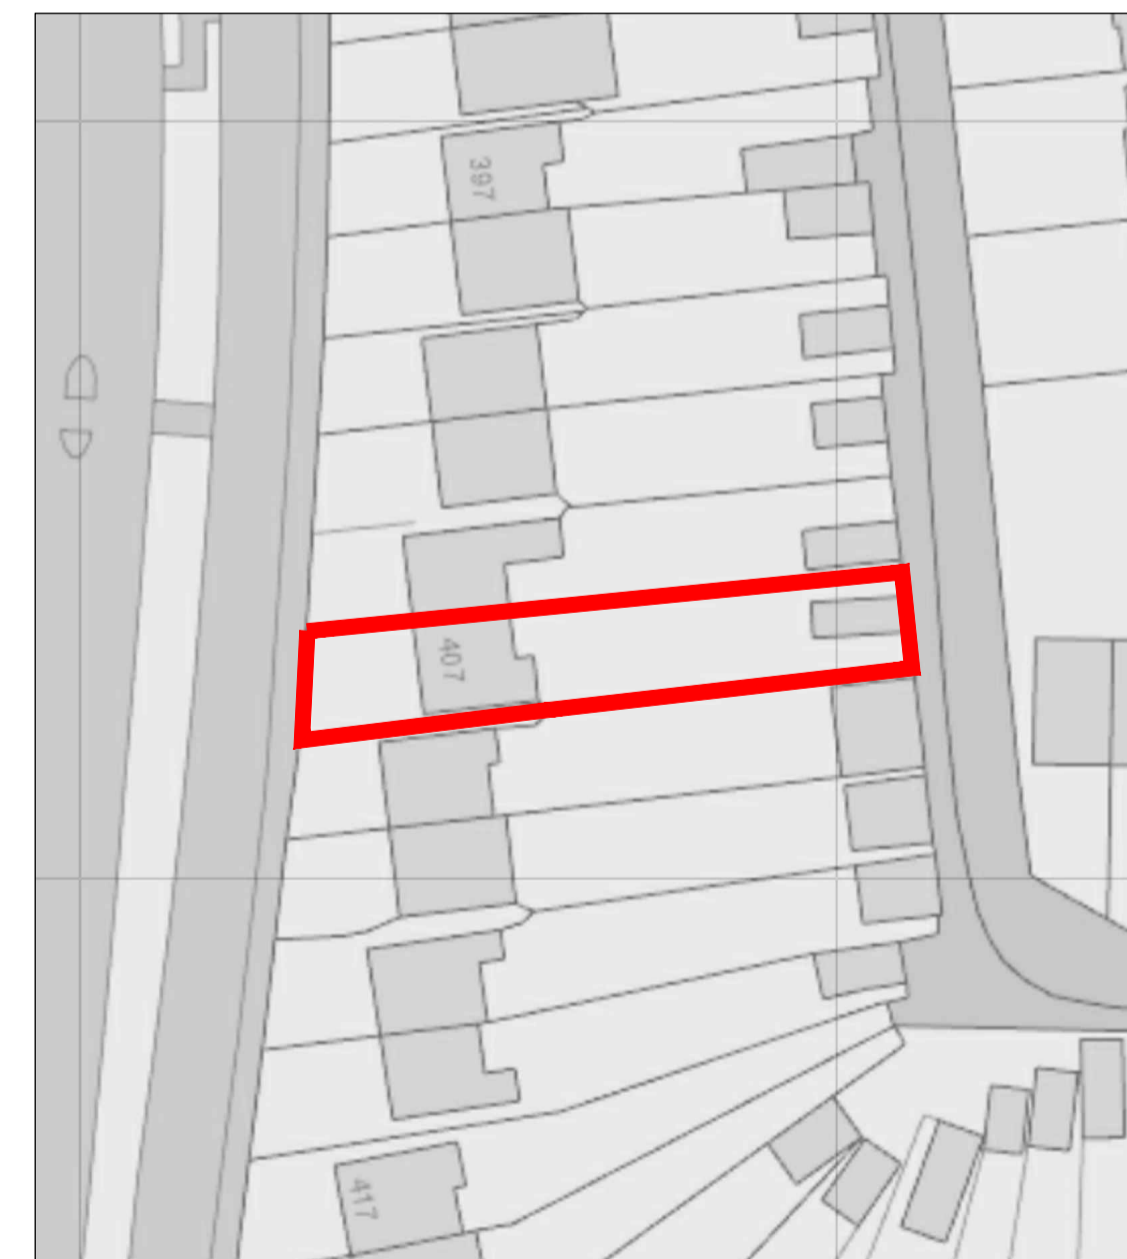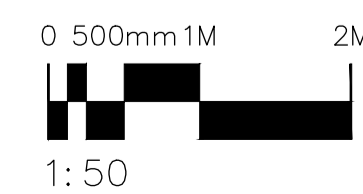

SITE BLOCK PLAN (1:500)

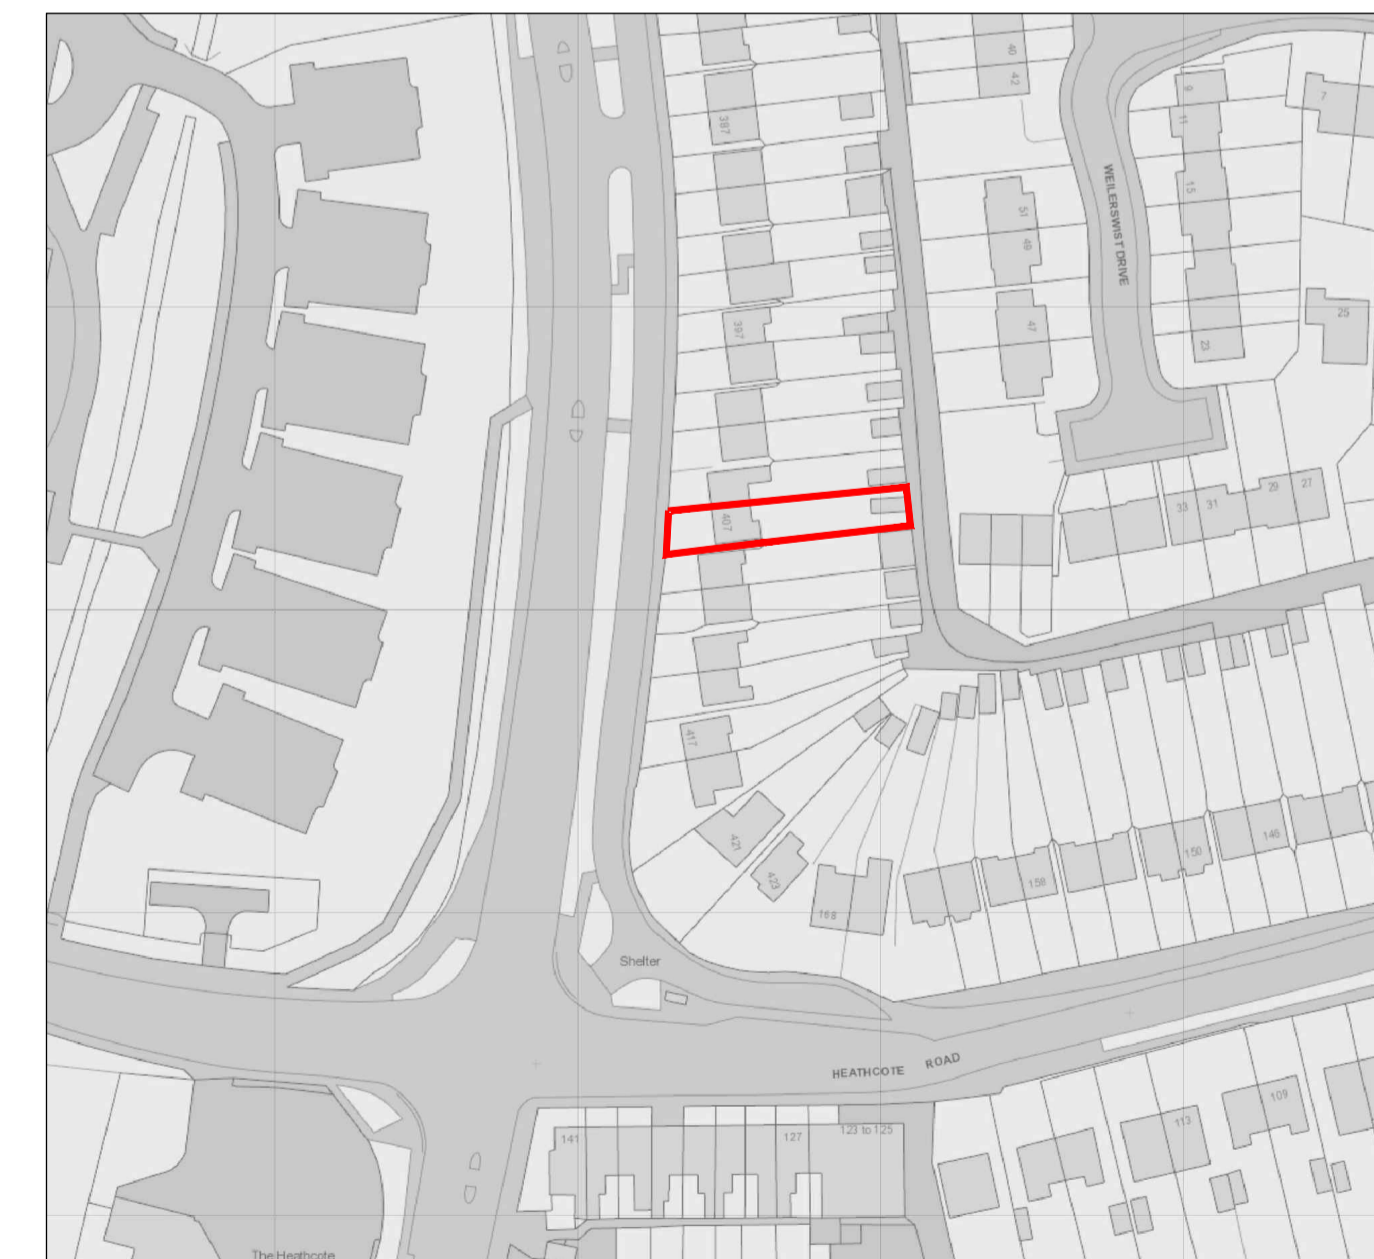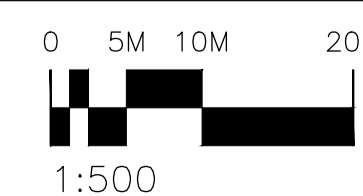

SITE LOCATION PLAN (1:1250)

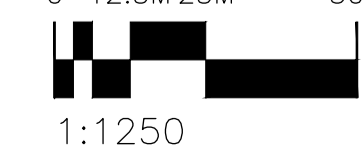

Mark Lidgard
Architectural Technician

32 The Model Village, Long Itchington, Southam
Warwickshire, CV47 9RB

Telephone: 07963 166226, 01926 810100
Email: mark.lidgard@btconnect.com

Project Title:

PROPOSED EXTENSION
407 TACKBROOK ROAD
LEAMINGTON SPA
WARWICKSHIRE
CV31 3DF

Drawing Title:

PLANS, SECTION AND ELEVATIONS
AS EXISTING

Scale: 1:50, 1:100, 1:500, 1:1250 @ A1 Date: 23/06/2022 Drawn: ML

Drawing No. 1218/01 As Existing