

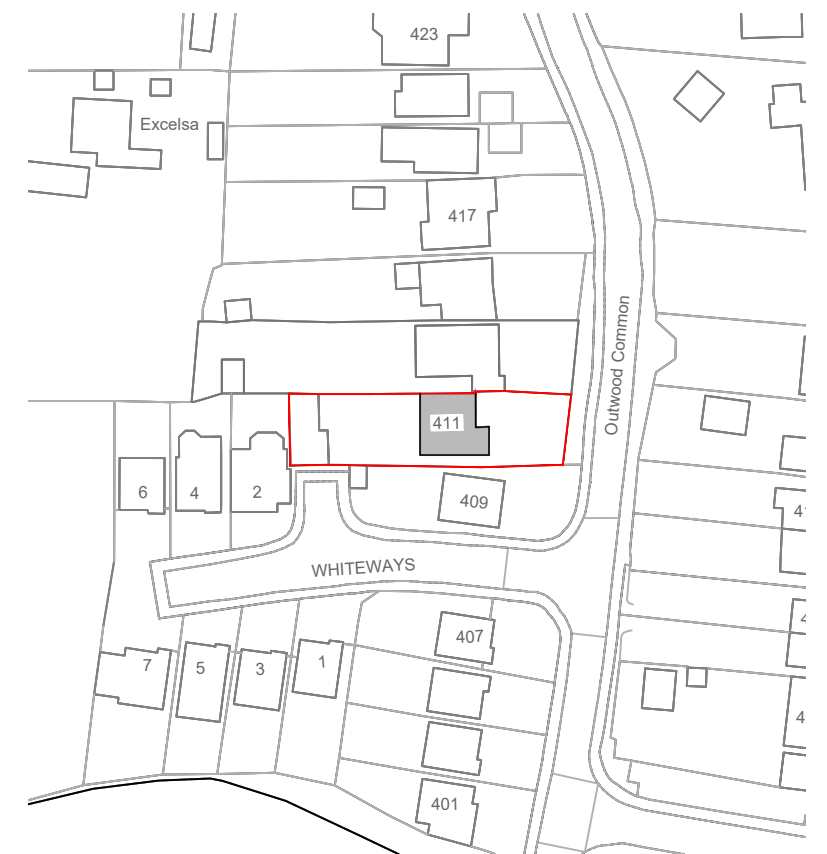



1:500 Site Location Plan
 © Crown Copyright 2016. Streetwise Licence No. 100047474

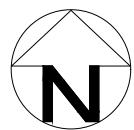

1:1250 Site Location Plan
 © Crown Copyright 2016. Streetwise Licence No. 100047474

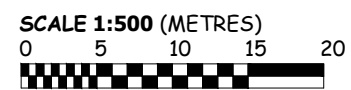


P01	Issued for Approval	22.07.28
Rev	Description	Date
	 Architectural Hub Ltd 41 Kings Chase, Brentwood, Essex, CM14 4LD 01277 201 828 / 07749 122 058 info@architecturalhub.co.uk www.architecturalhub.co.uk	
Client	: Amy Partridge	
Job title	: 411 Outwood Common Road, Billericay, CM11 1ET	
Drg	: Existing Site Plan	
scale	: 1:500/1:1250	
@A3	date: Jul 2022	drg. no. AHUB2203002-1



1:500 Site Location Plan

© Crown Copyright 2016. Streetwise Licence No. 100047474

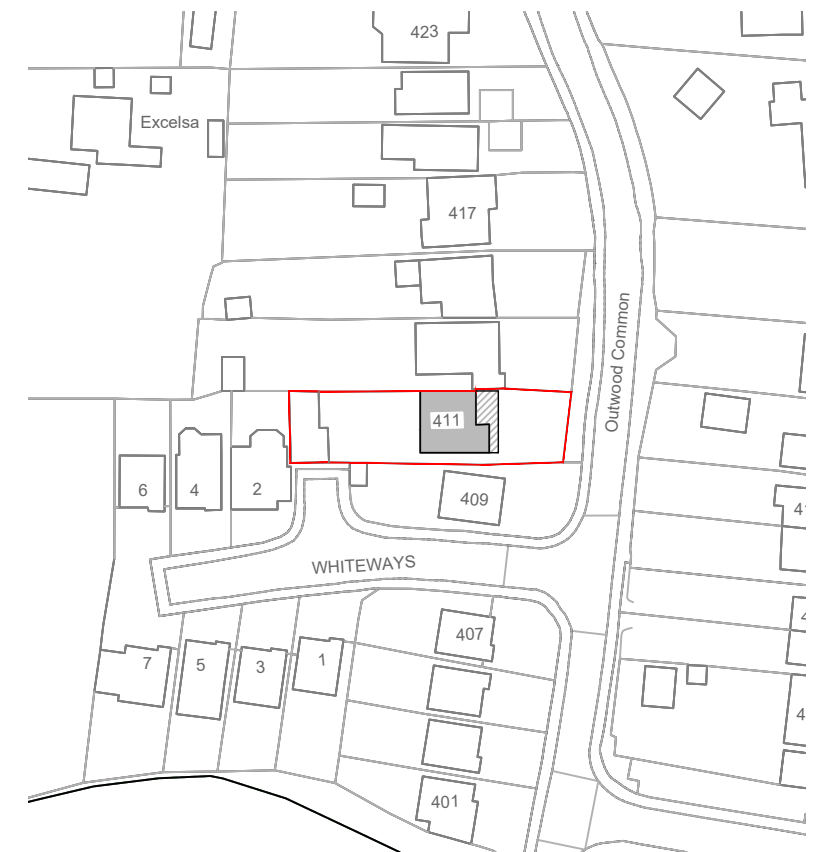


1:1250 Site Location Plan

© Crown Copyright 2016. Streetwise Licence No. 100047474




P01	Issued for Approval	22.07.28
Rev	Description	Date
	 Architectural Hub Ltd 41 Kings Chase, Brentwood, Essex, CM14 4LD 01277 201 828 / 07749 122 058 info@architecturalhub.co.uk www.architecturalhub.co.uk	
Client	: Amy Partridge	
Job title	: 411 Outwood Common Road, Billericay, CM11 1ET	
Drg	: Proposed Site Plan	
scale	: 1:500/1:1250	
@A3	date: Jul 2022	drg. no. AHUB2203002-2

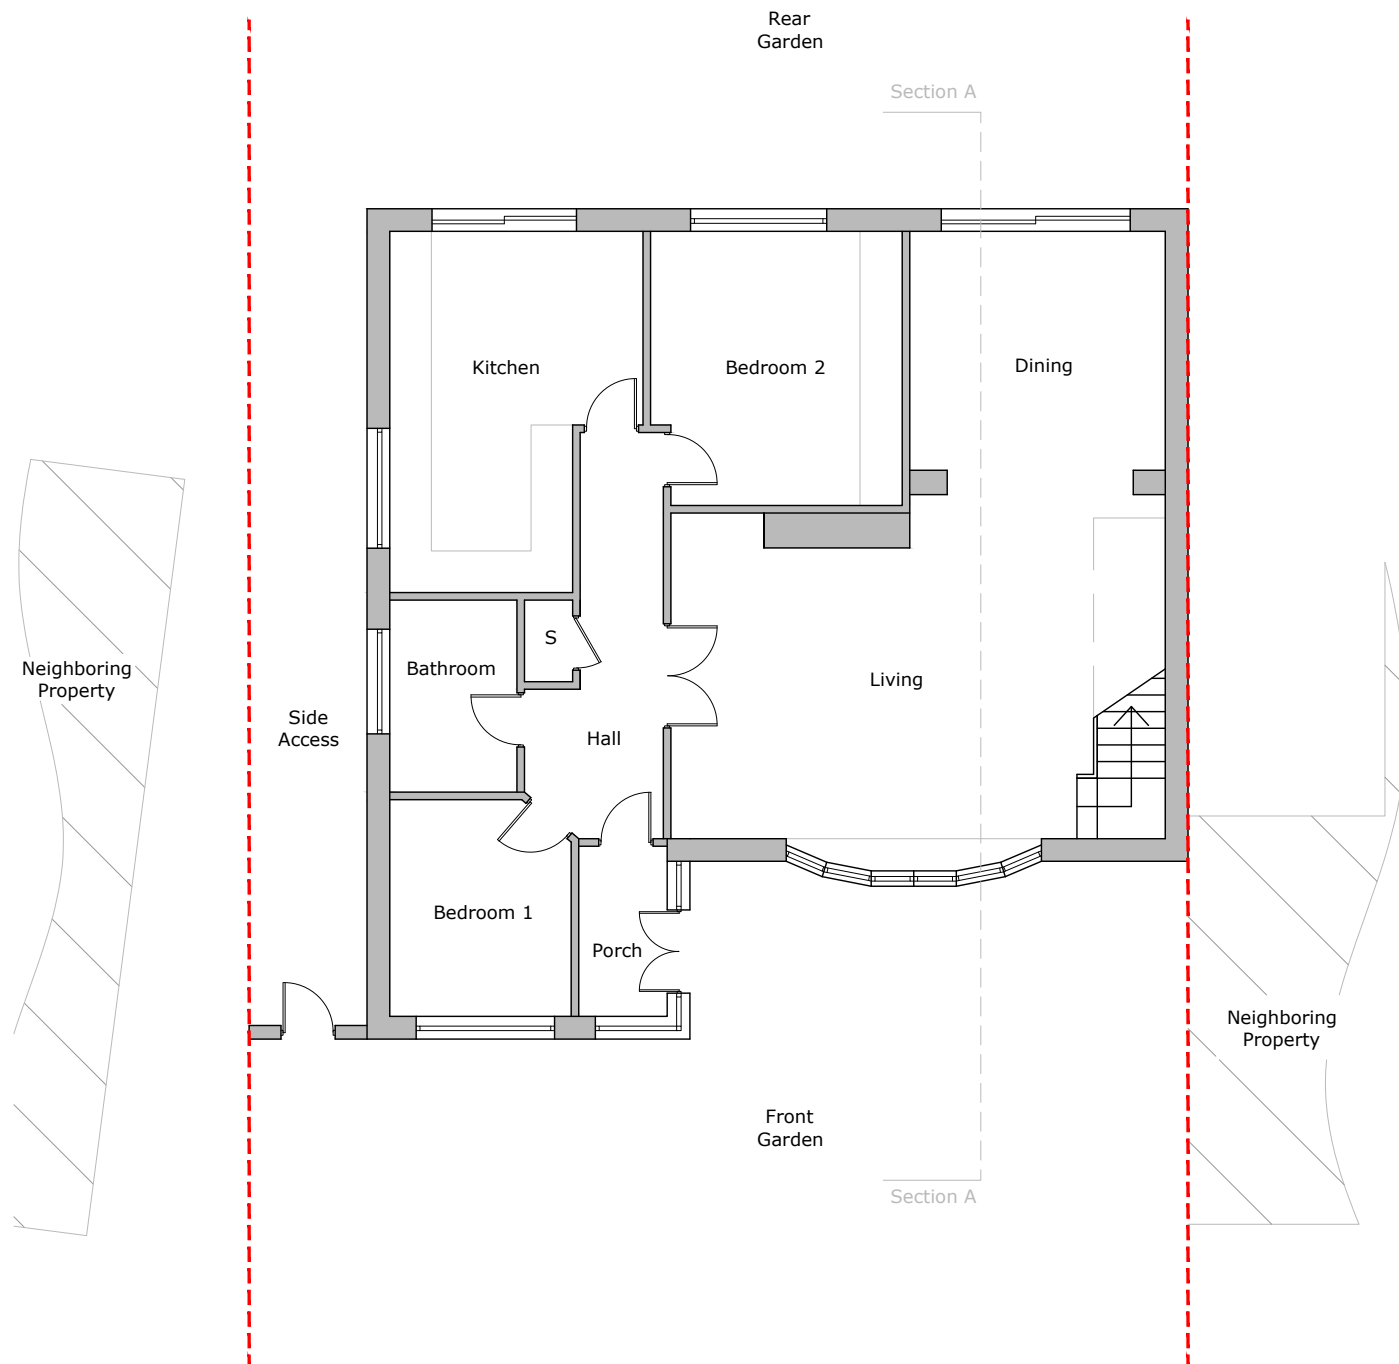


1 Existing Ground Floor Plan
1:100

SCALE 1:100 (METRES)

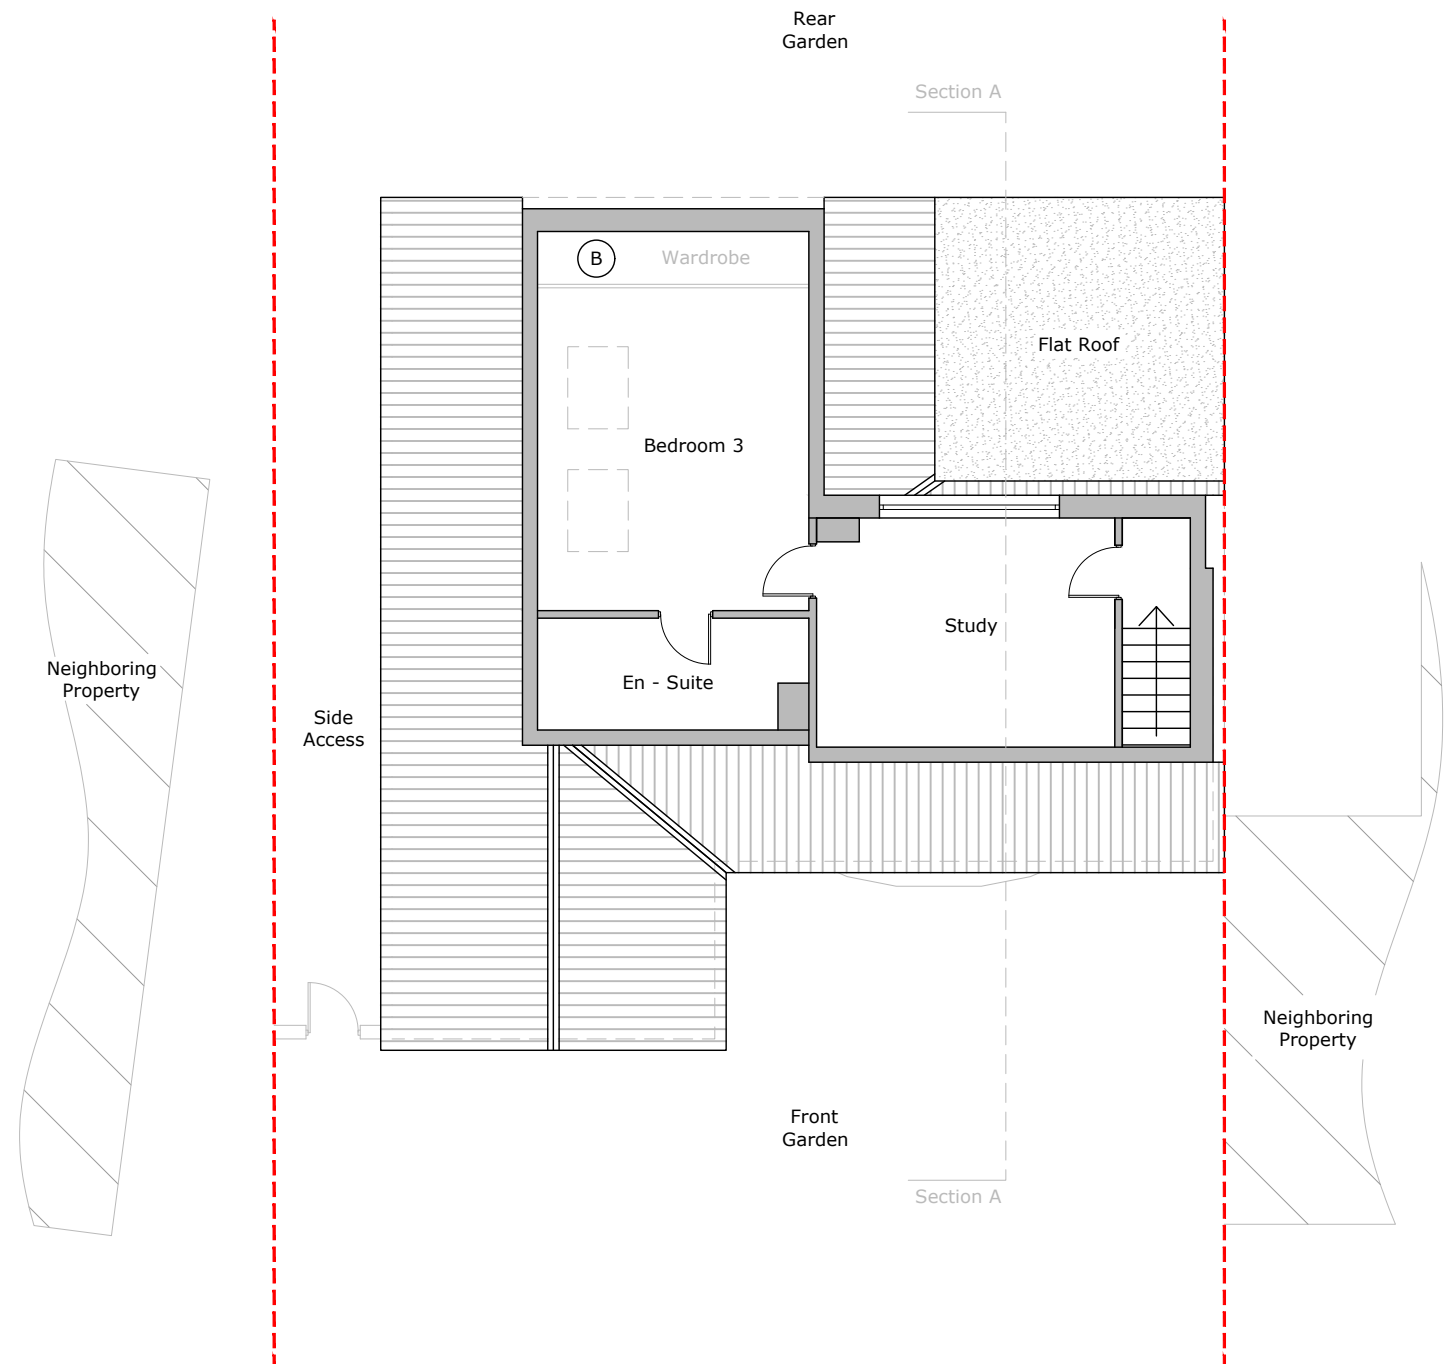

2 Existing First Floor Plan
1:100

P01	Issued for Approval	22.07.28
Rev	Description	Date
	Architectural Hub Ltd 41 Kings Chase, Brentwood, Essex, CM14 4LD 01277 201 828 / 07749 122 058 info@architecturalhub.co.uk www.architecturalhub.co.uk	
Client	: Amy Partridge	
Job title	: 411 Outwood Common Road, Billericay, CM11 1ET	
Drg	: Existing Plans	
scale @ A3	1:100	date: Jul 2022 drg. no. AHUB2203002-3

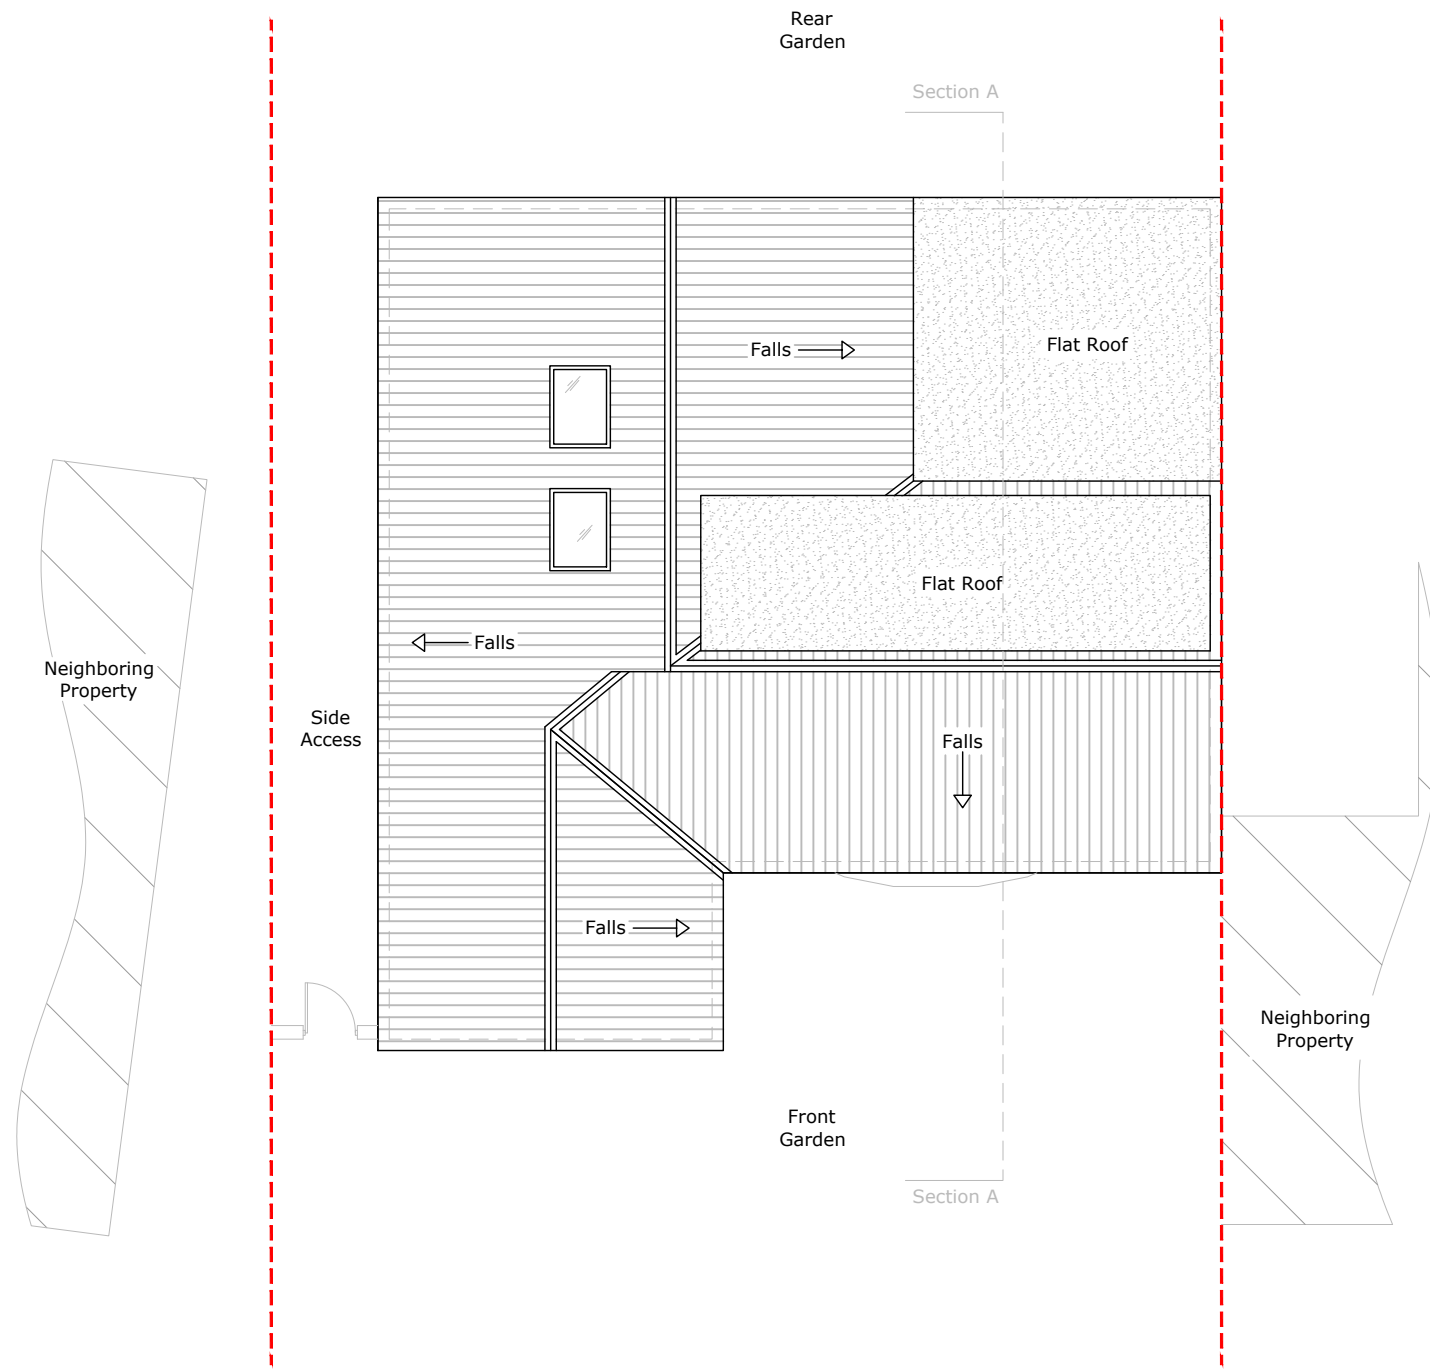

1 Existing Roof Plan
1:100


SCALE 1:100 (METRES)




P01	Issued for Approval	22.07.28
Rev	Description	Date
	Architectural Hub Ltd 41 Kings Chase, Brentwood, Essex, CM14 4LD 01277 201 828 / 07749 122 058 info@architecturalhub.co.uk www.architecturalhub.co.uk	
Client	: Amy Partridge	
Job title	: 411 Outwood Common Road, Billericay, CM11 1ET	
Drg	: Existing Roof Plan	
scale @ A3	1:100	date: Jul 2022 drg. no. AHUB2203002-4




1 Existing Front Elevation
1:100 - East Elevation

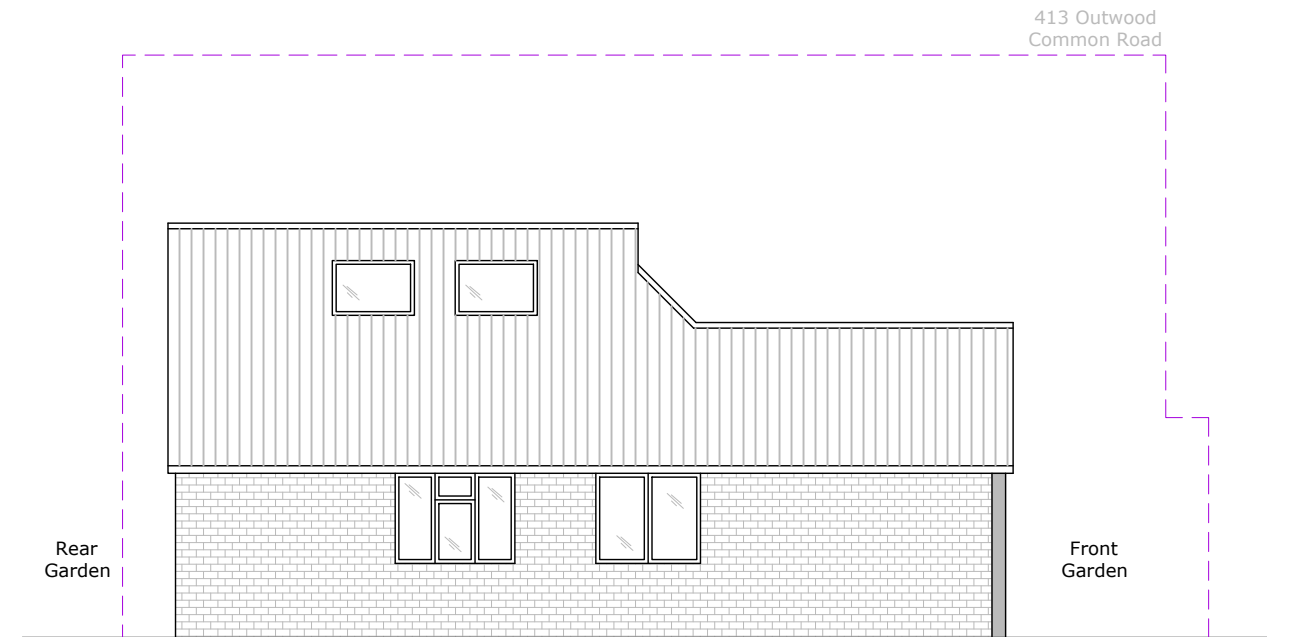

2 Existing Side Elevation
1:100 - Rear to Front

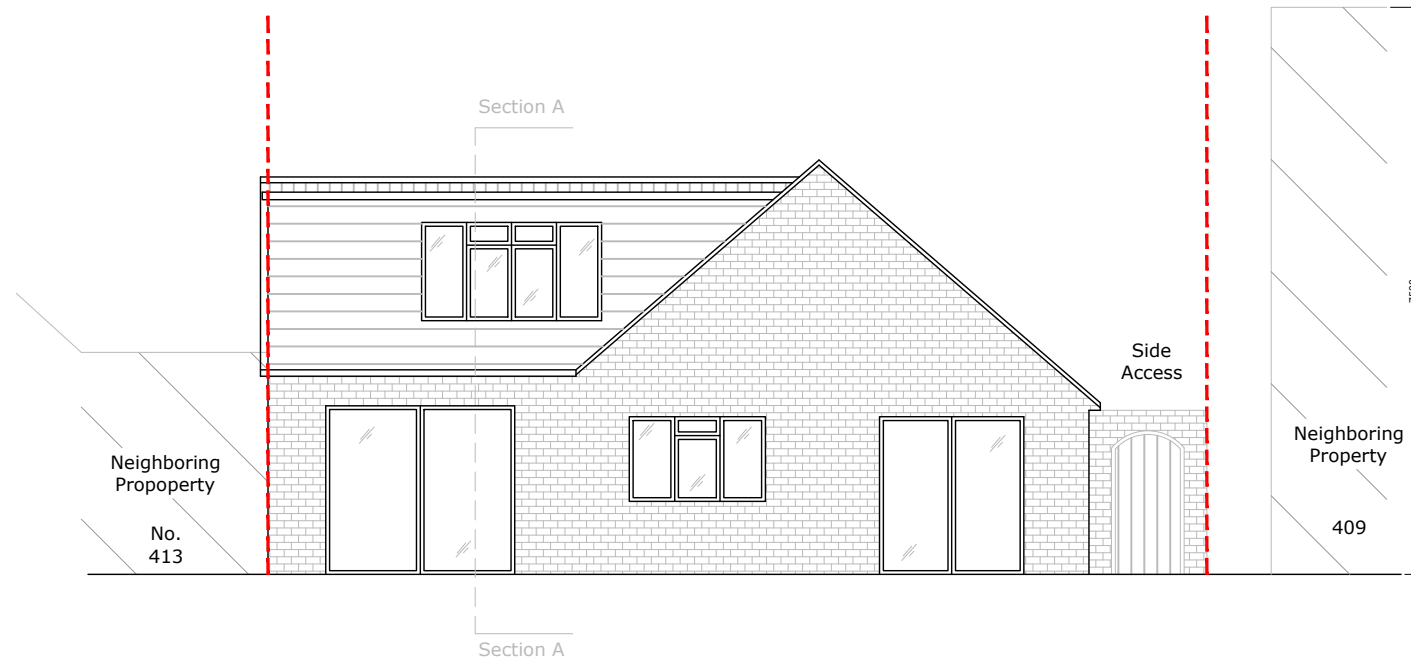

3 Existing Rear Elevation
1:100 - West Elevation

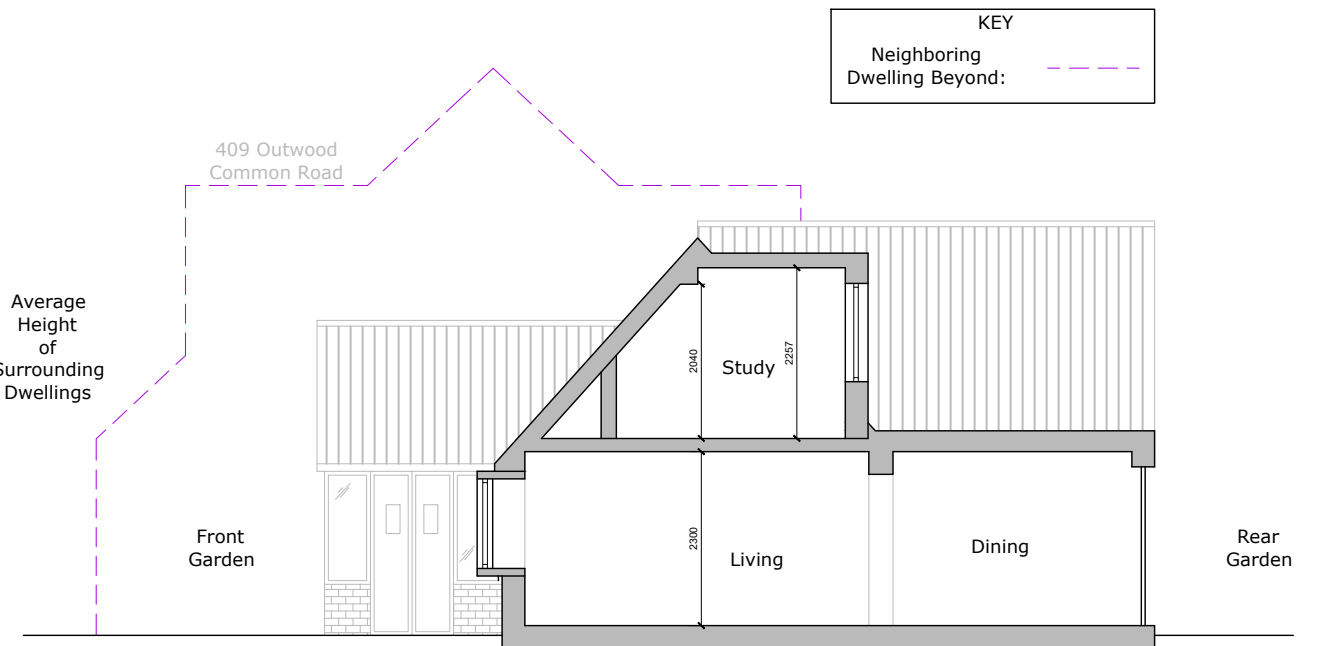


4 Existing Section A
1:100 - Front to Rear

SCALE 1:100 (METRES)



Rev	Description	Date
P01	Issued for Approval	22.07.28
 Architectural Hub Ltd 41 Kings Chase, Brentwood, Essex, CM14 4LD 01277 201 828 / 07749 122 058 info@architecturalhub.co.uk www.architecturalhub.co.uk		
Client : Amy Partridge Job title : 411 Outwood Common Road, Billericay, CM11 1ET Drg : Existing Elevations scale : 1:100 date : Jul 2022 drg. no. : AHUB2203002-5		

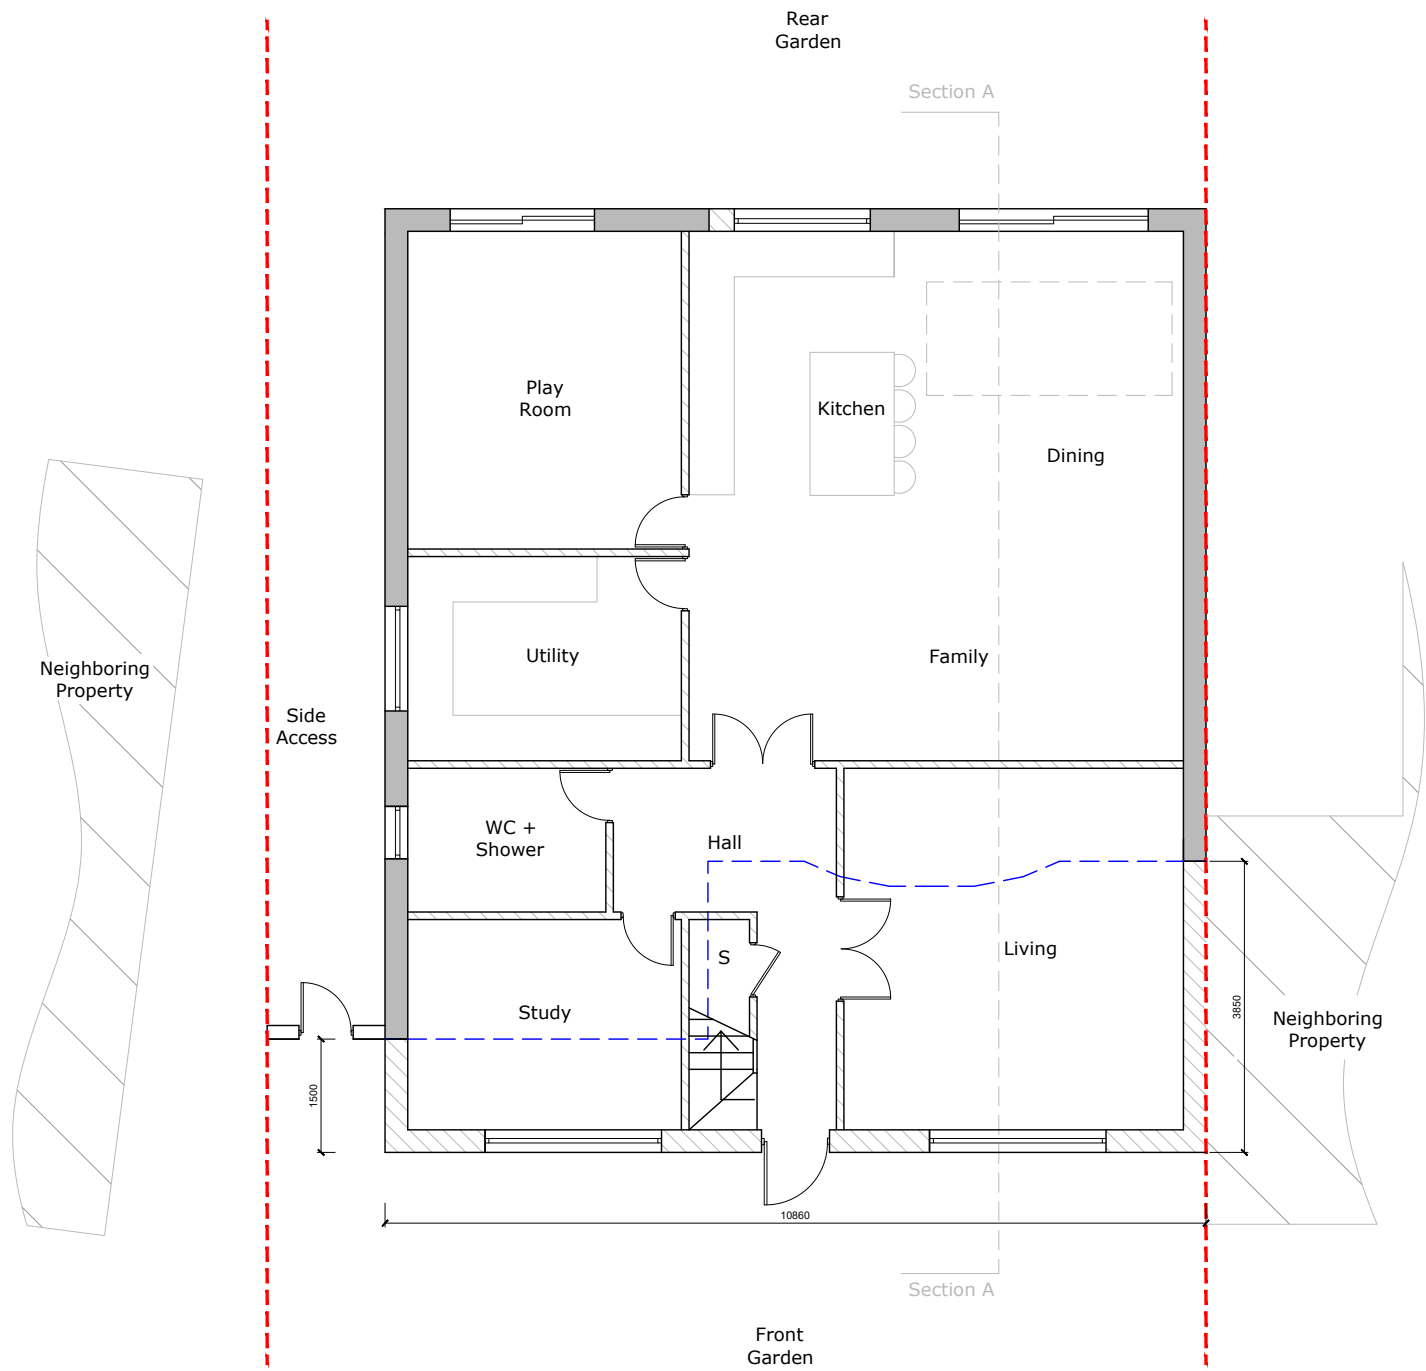

1 Proposed Ground Floor Plan
1:100

SCALE 1:100 (METRES)




KEY


Existing Walls:


Proposed Walls:

Existing Building Line:

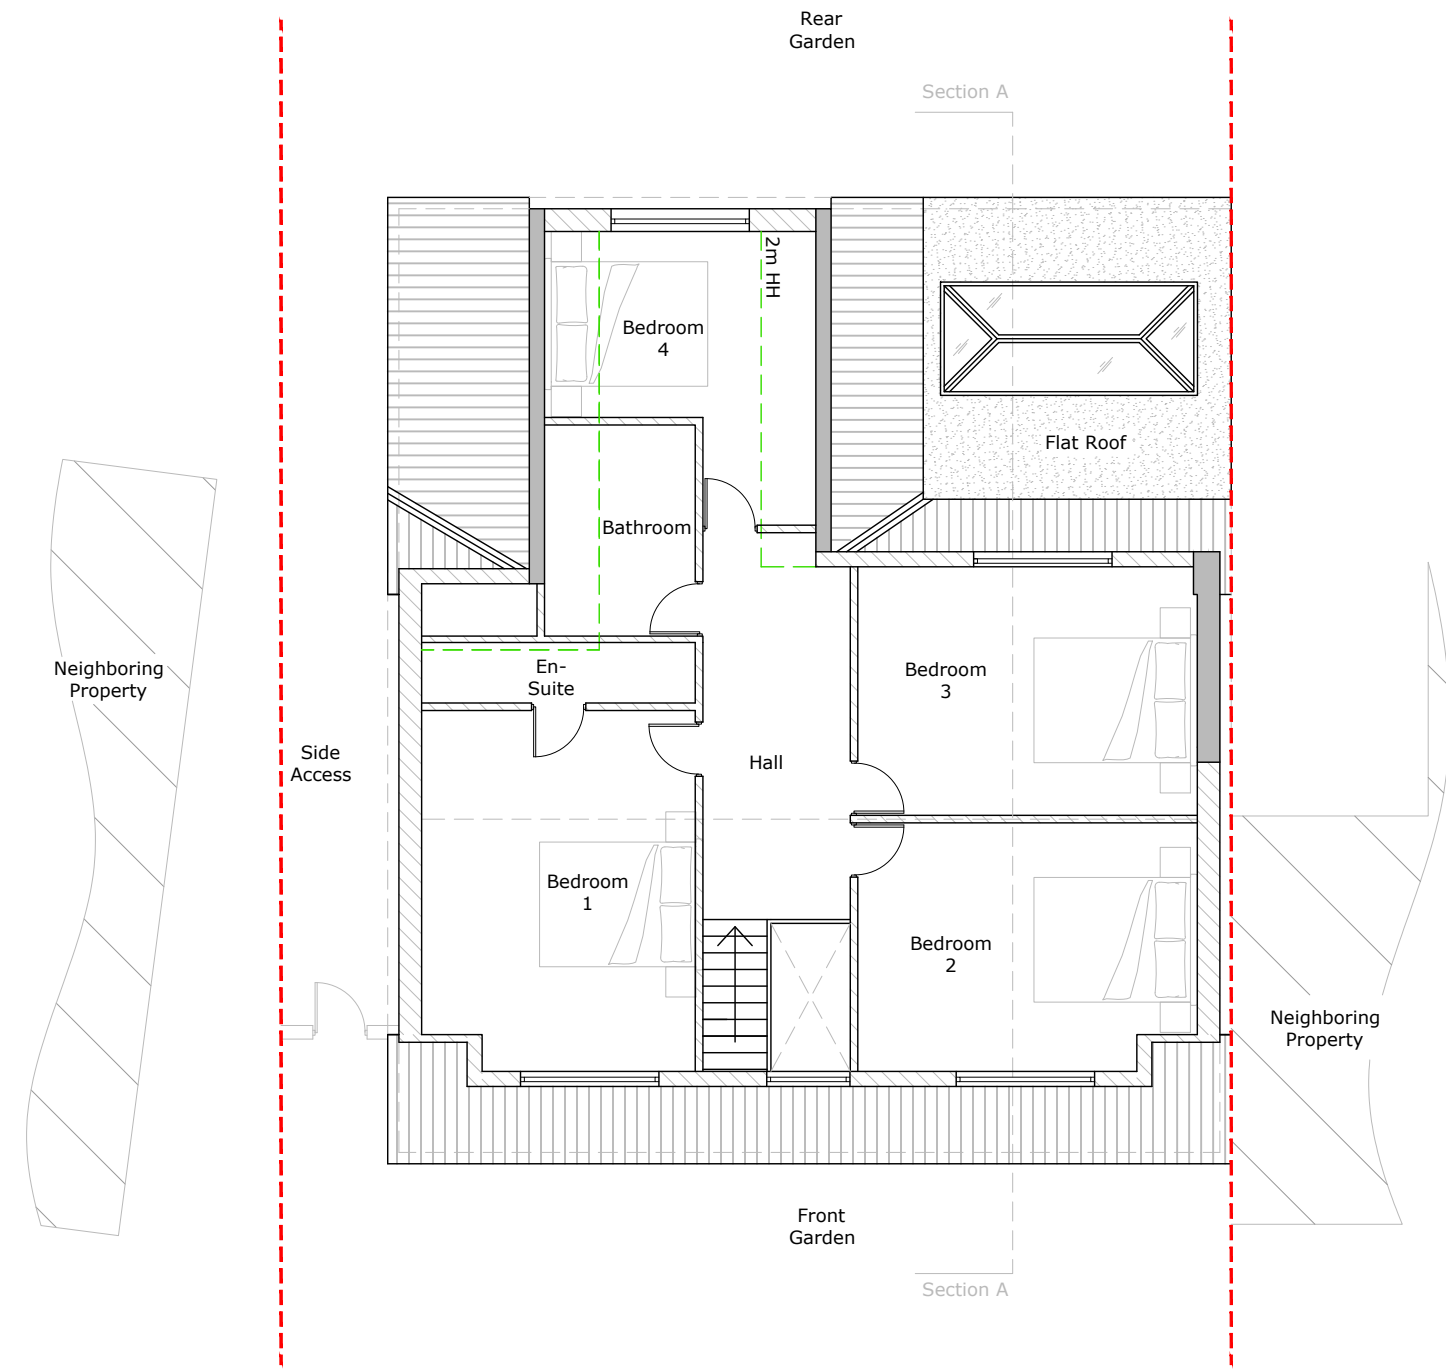

2 Proposed First Floor Plan
1:100


P01	Issued for Approval	22.07.28
Rev	Description	Date
	 Architectural Hub Ltd 41 Kings Chase, Brentwood, Essex, CM14 4LD 01277 201 828 / 07749 122 058 info@architecturalhub.co.uk www.architecturalhub.co.uk	
Client	: Amy Partridge	
Job title	: 411 Outwood Common Road, Billericay, CM11 1ET	
Drg	: Proposed Plans	
scale	: 1:100	date : Jul 2022
@A3		drg. no. AHUB2203002-6

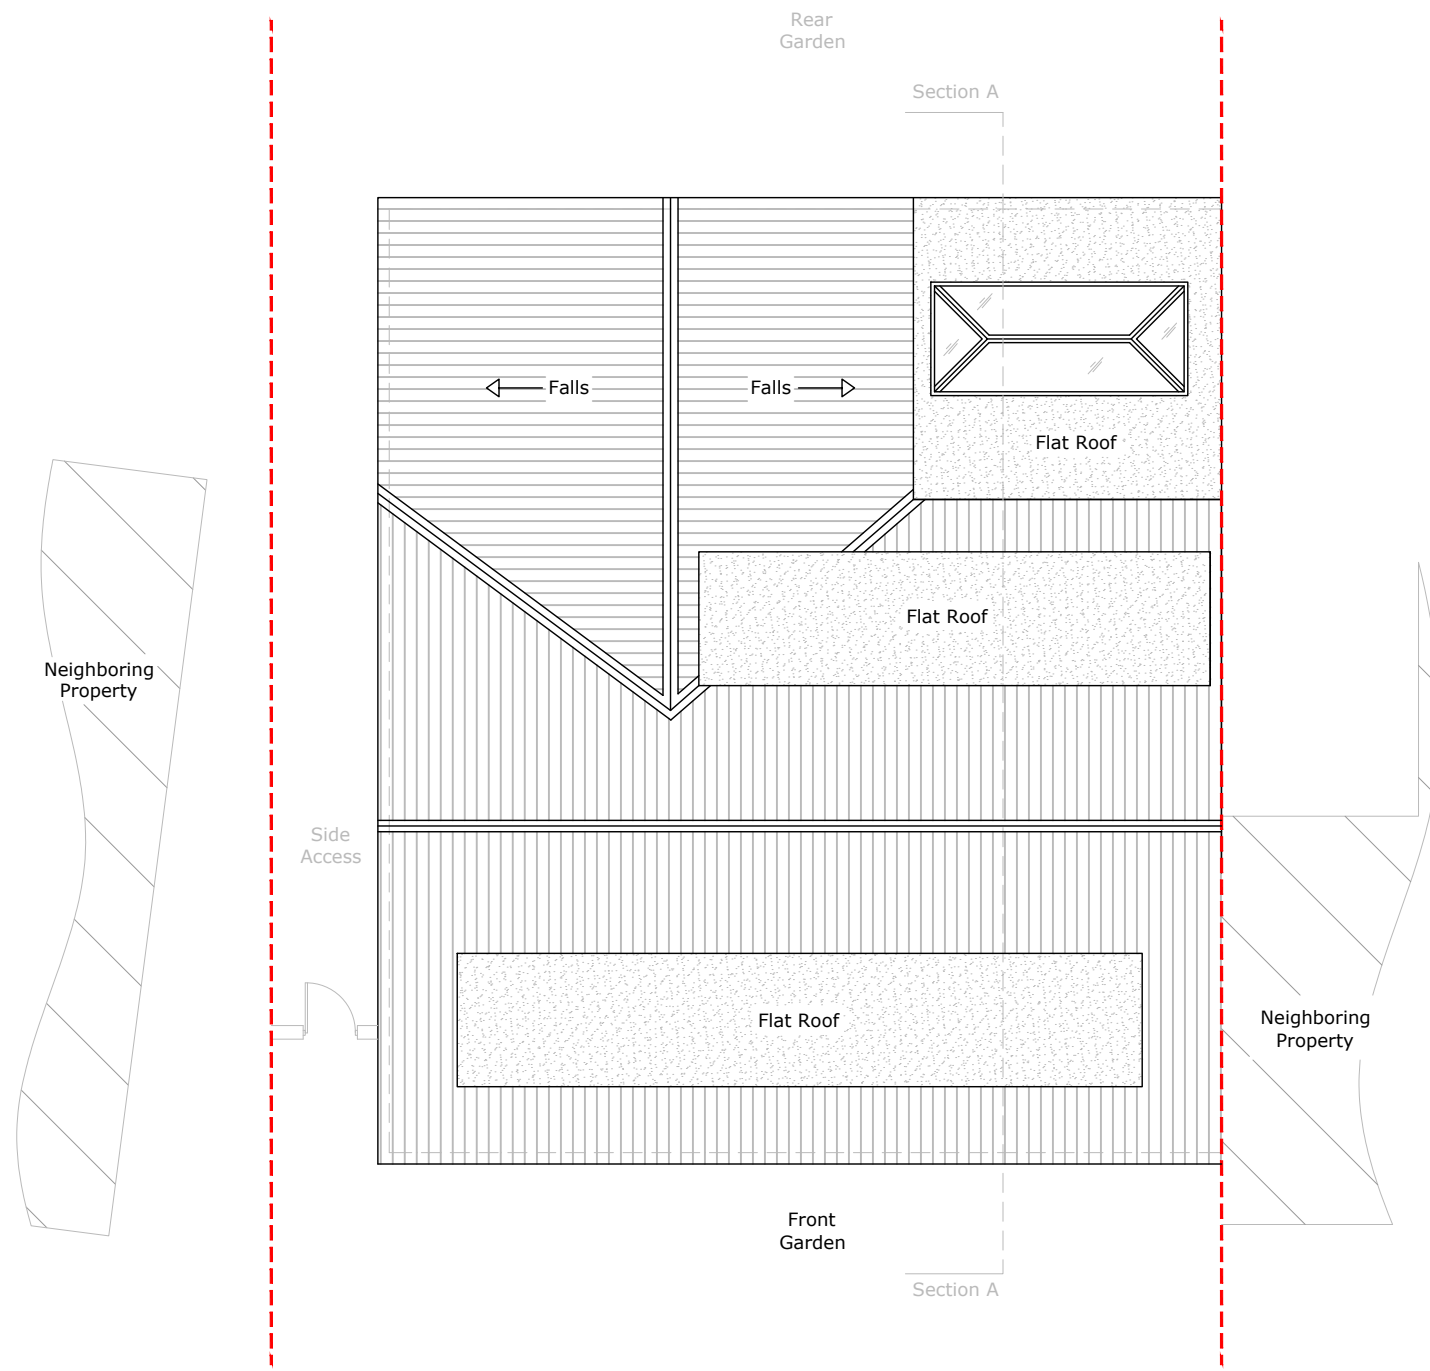


1 Proposed Roof Plan
1:100


SCALE 1:100 (METRES)




P01	Issued for Approval	22.07.28
Rev	Description	Date
	 Architectural Hub Ltd 41 Kings Chase, Brentwood, Essex, CM14 4LD 01277 201 828 / 07749 122 058 info@architecturalhub.co.uk www.architecturalhub.co.uk	
Client	: Amy Partridge	
Job title	: 411 Outwood Common Road, Billericay, CM11 1ET	
Drg	: Proposed Roof Plan	
scale	: 1:100	date: Jul 2022
@A3		drg. no. AHUB2203002-7

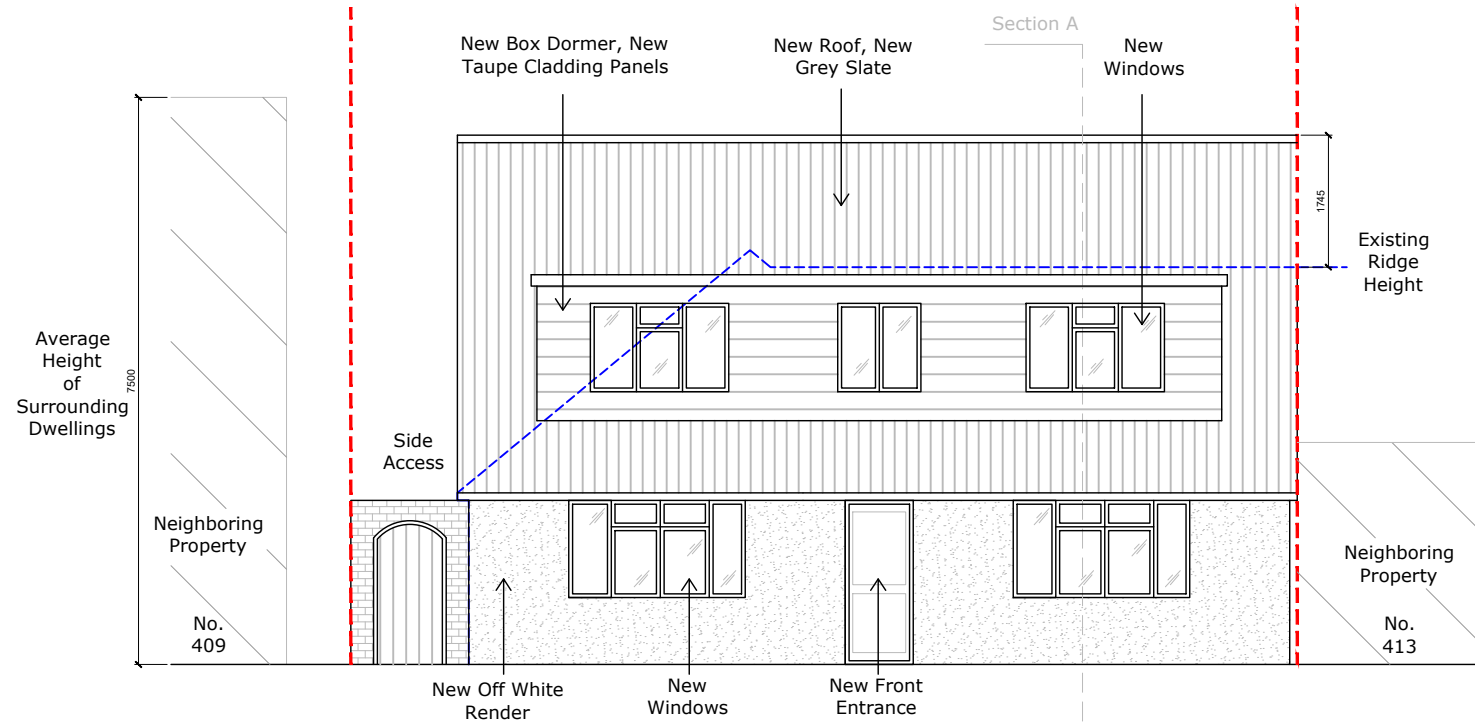


1 Proposed Front Elevation
1:100 - East Elevation

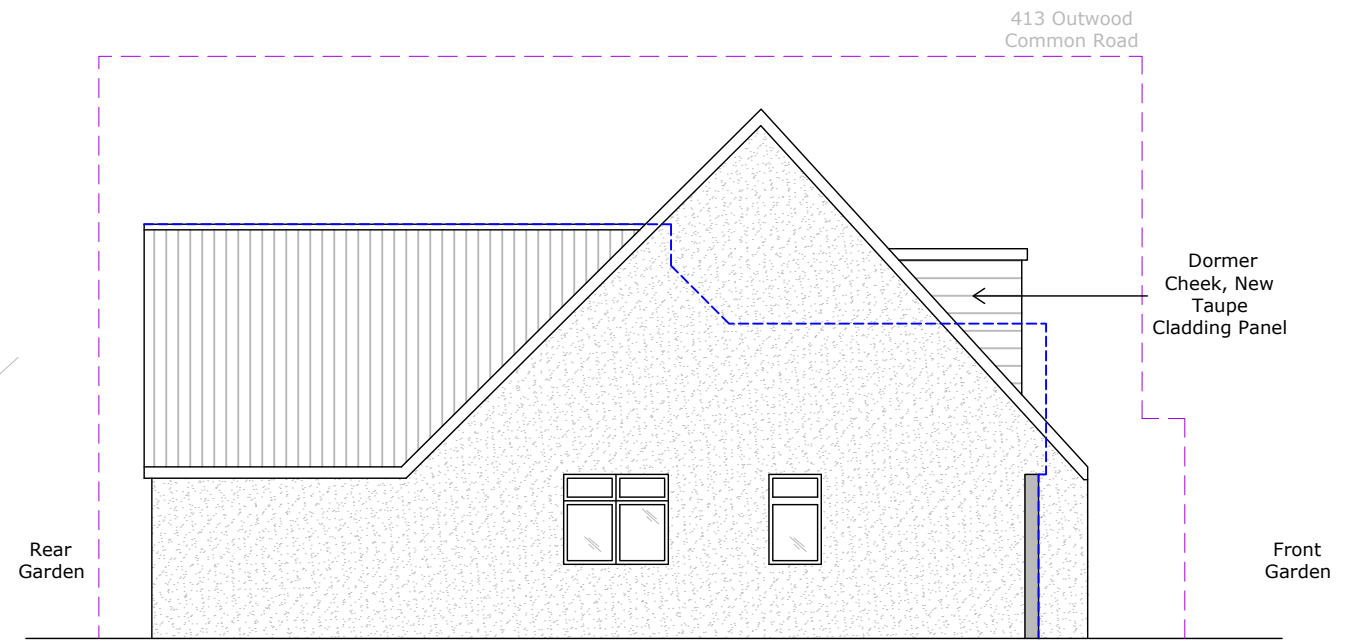

2 Proposed Side Elevation
1:100 - Rear to Front

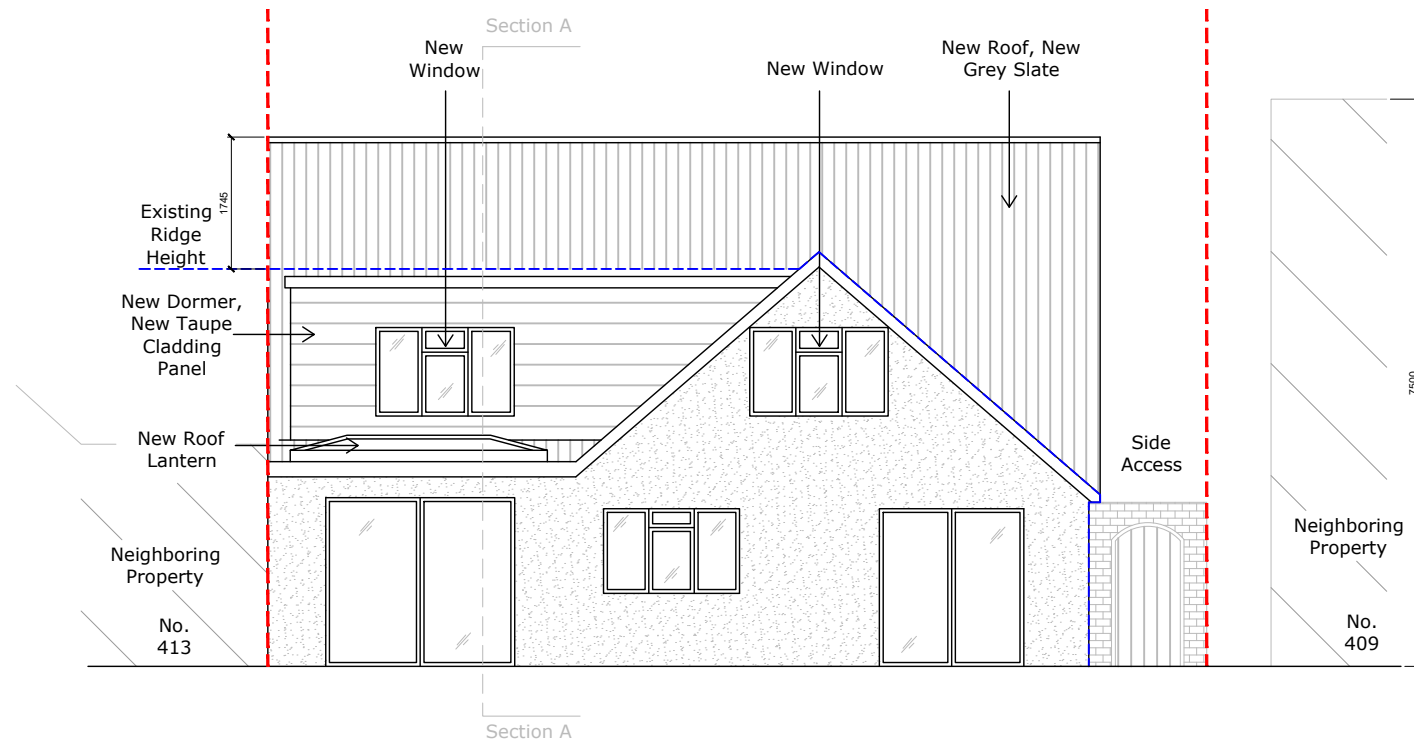

3 Proposed Rear Elevation
1:100 - West Elevation

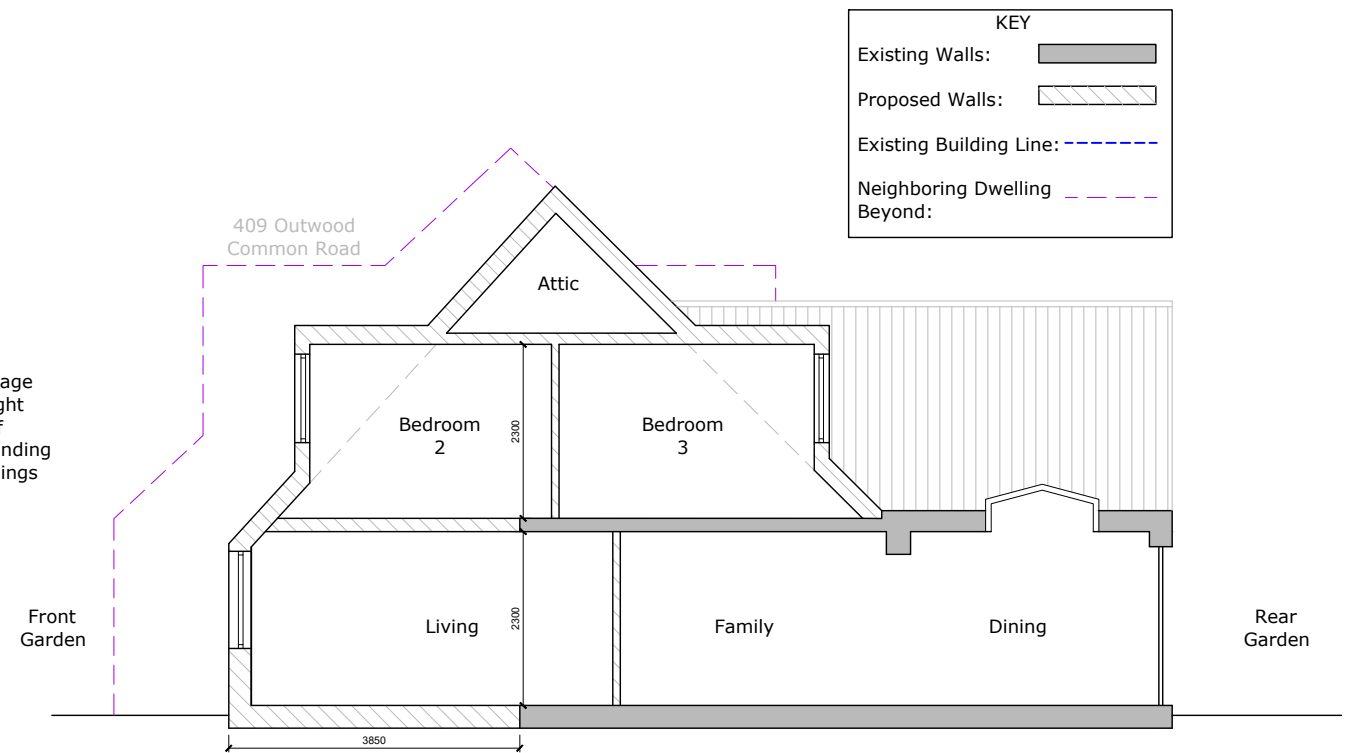

4 Proposed Section A
1:100 - Front to Rear


SCALE 1:100 (METRES)



Rev	Description	Date
P01	Issued for Approval	22.07.28
 Architectural Hub Ltd 41 Kings Chase, Brentwood, Essex, CM14 4LD 01277 201 828 / 07749 122 058 info@architecturalhub.co.uk www.architecturalhub.co.uk		
Client : Amy Partridge Job title : 411 Outwood Common Road, Billericay, CM11 1ET Drg : Proposed Elevations scale : 1:100 date : Jul 2022 drg. no. : AHUB2203002-8		




1 Existing Long Elevation
NTS

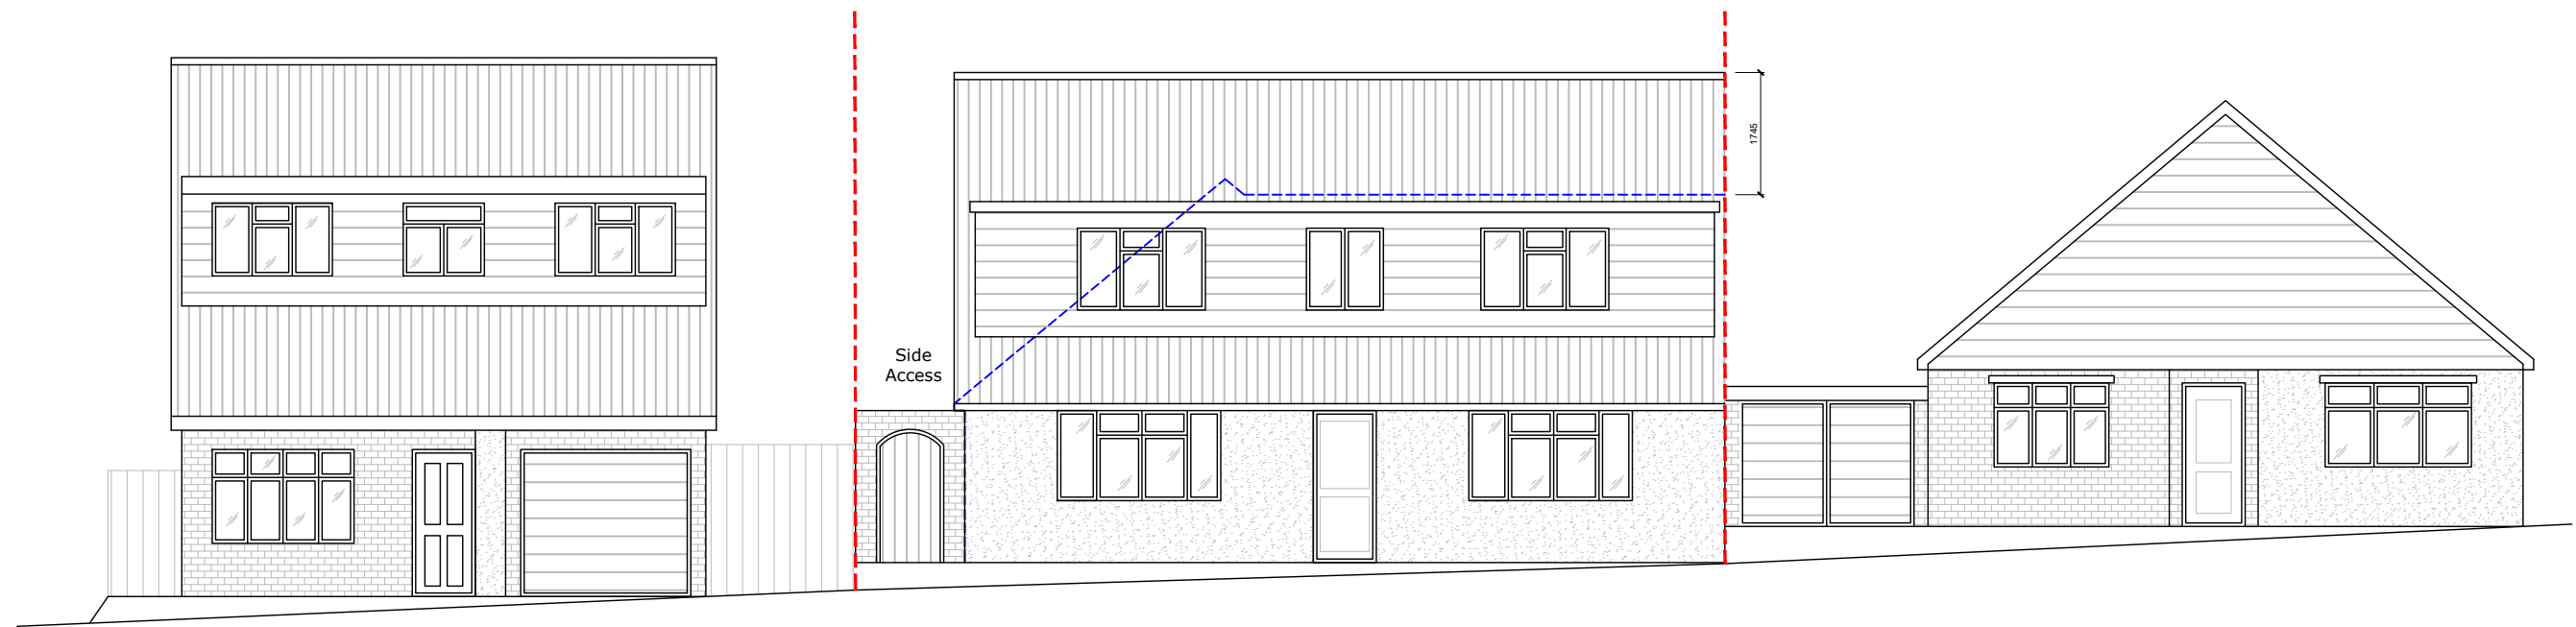

2 Proposed Long Elevation
NTS

P01	Issued for Approval	22.07.28
Rev	Description	Date
	Architectural Hub Ltd 41 Kings Chase, Brentwood, Essex, CM14 4LD 01277 201 828 / 07749 122 058 info@architecturalhub.co.uk www.architecturalhub.co.uk	
Client	: Amy Partridge	
Job title	: 411 Outwood Common Road, Billericay, CM11 1ET	
Drg	: Existing and Proposed Street Elevation	
scale @ A3	NTS	date: Jul 2022 drg. no. AHUB2203002-9

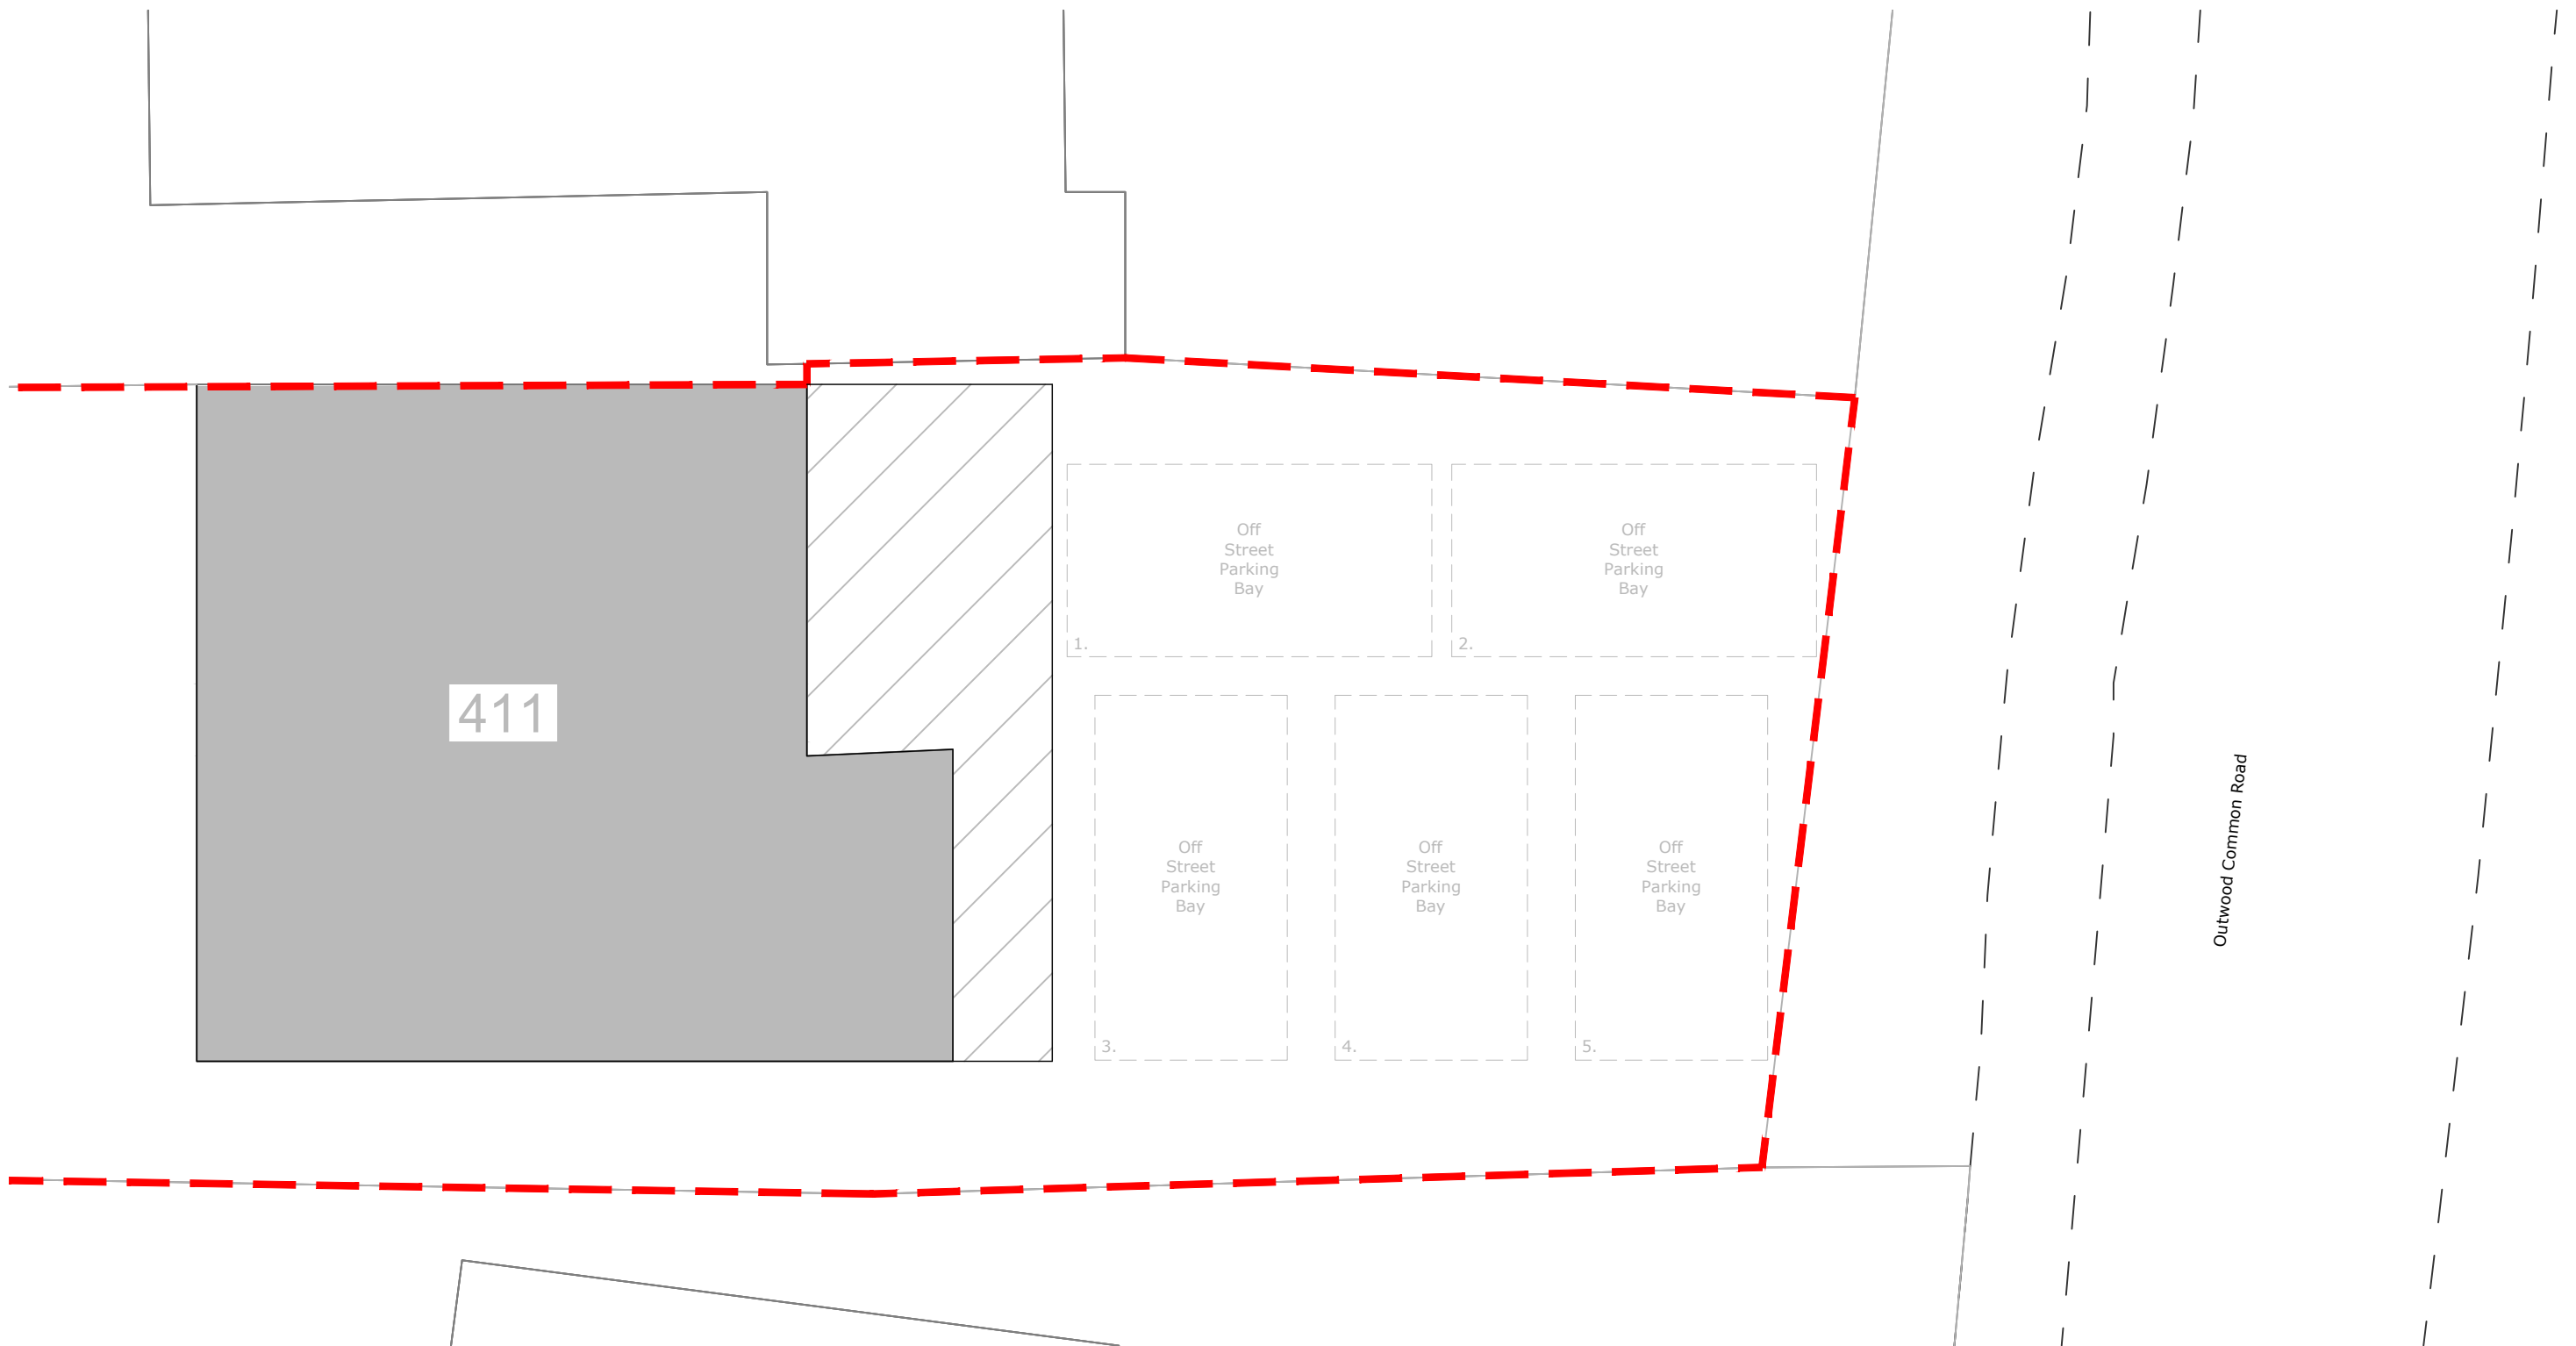

1 Proposed Off Street Parking
1:100

SCALE 1:100 (METRES)



P01	Issued for Approval	22.07.28
Rev	Description	Date
	Architectural Hub Ltd 41 Kings Chase, Brentwood, Essex, CM14 4LD 01277 201 828 / 07749 122 058 info@architecturalhub.co.uk www.architecturalhub.co.uk	
Client	: Amy Partridge	
Job title	: 411 Outwood Common Road, Billericay, CM11 1ET	
Drg	: Proposed Off Street Parking	
scale @ A3	date: Jul 2022	drg. no. AHUB2203002-10