


This drawing must not be scaled, figured dimensions, levels etc. only are to be used.
 Any inaccuracies etc. must be notified to the architect.
 Detail drawings and larger scale drawings take precedence over smaller scale drawings.
 All survey drawings are a record only, a report on the structural integrity of the property shall not be deemed to have been included in such surveys.

This drawing is copyright.

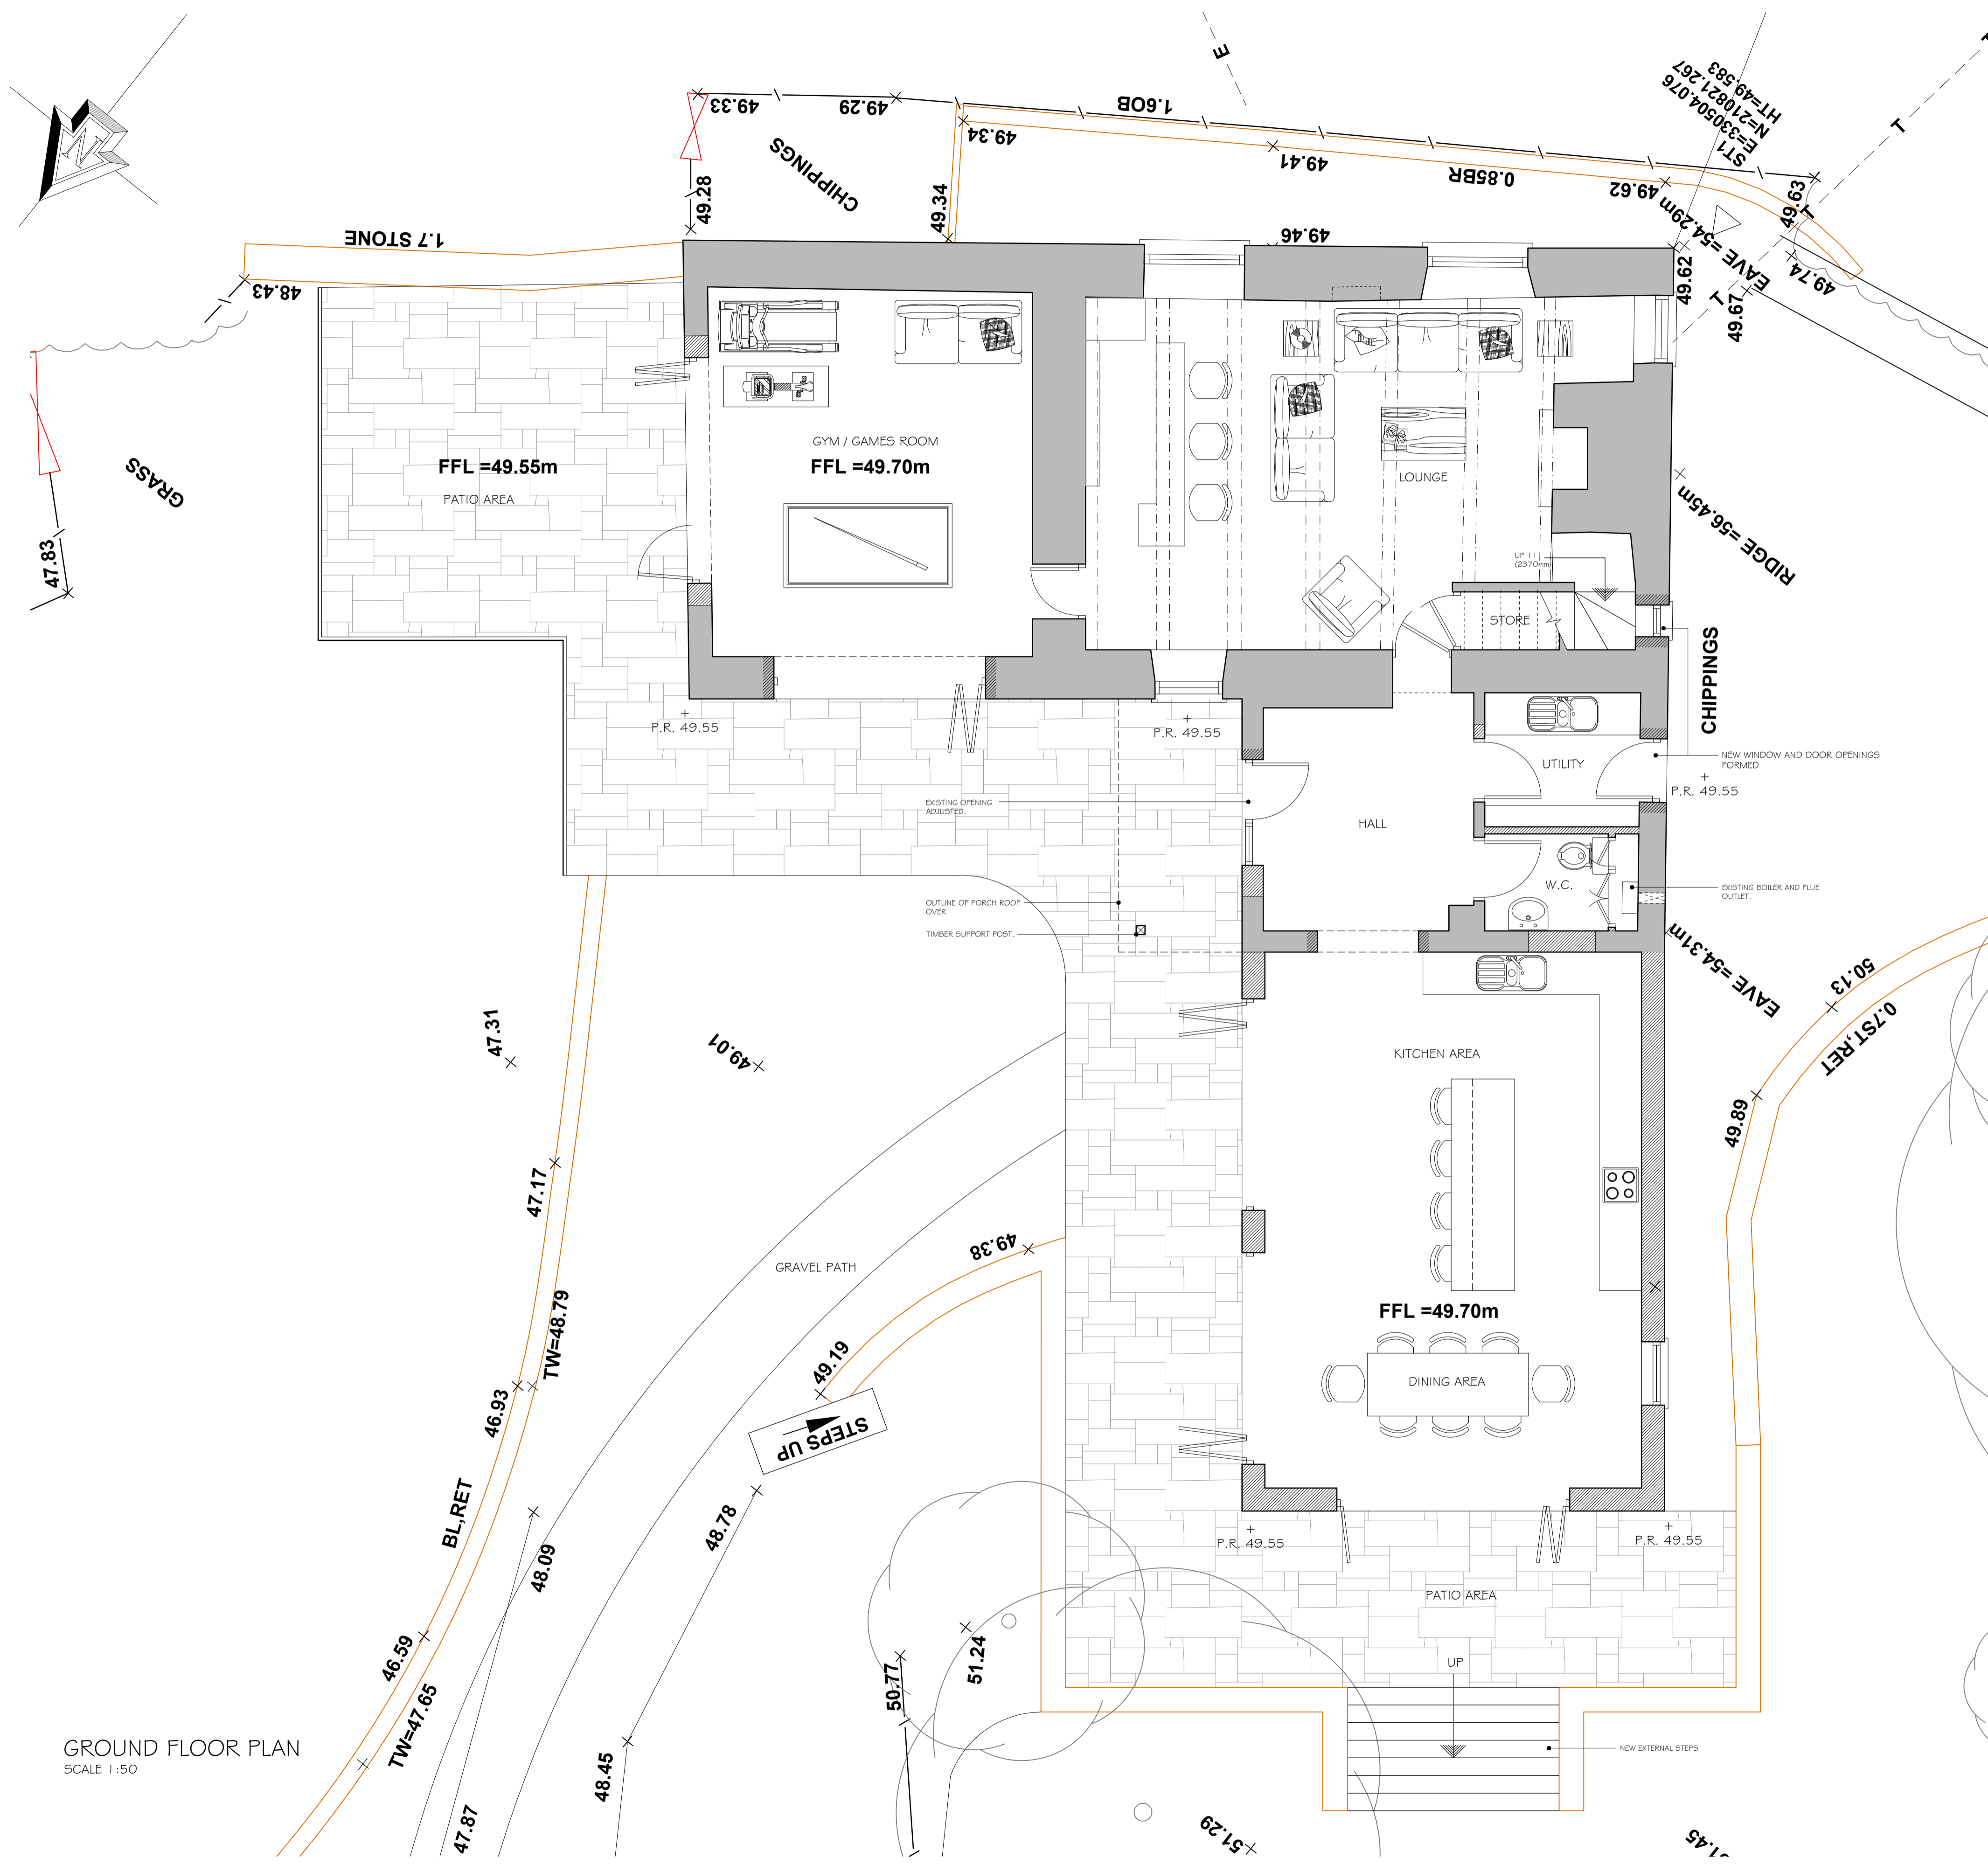

GROUND FLOOR PLAN
 SCALE 1:50

| Revision | Description | Drawn/Checked by |
|----------------|-------------------|------------------|
| A - 28.07.2022 | GENERAL REVISIONS | JCL |

UPPER HOUSE, LLANELLEN
 ABERGAVENNY
 MONMOUTHSHIRE
 NP7 9HT

Drawing No.
2234 - 01 - A

Title
GROUND FLOOR PLANS

DESIGN PROPOSALS

| Scale | Date | Drawn/Checked by |
|----------------|-----------|------------------|
| As shown at A1 | JULY 2022 | JCL |