



This drawing must not be scaled, figured dimensions, levels etc. only are to be used.
 Any inaccuracies etc. must be notified to the architect.
 Detail drawings and larger scale drawings take precedence over smaller scale drawings.
 All survey drawings are a record only, a report on the structural integrity of the property shall not be deemed to have been included in such surveys.

This drawing is copyright.

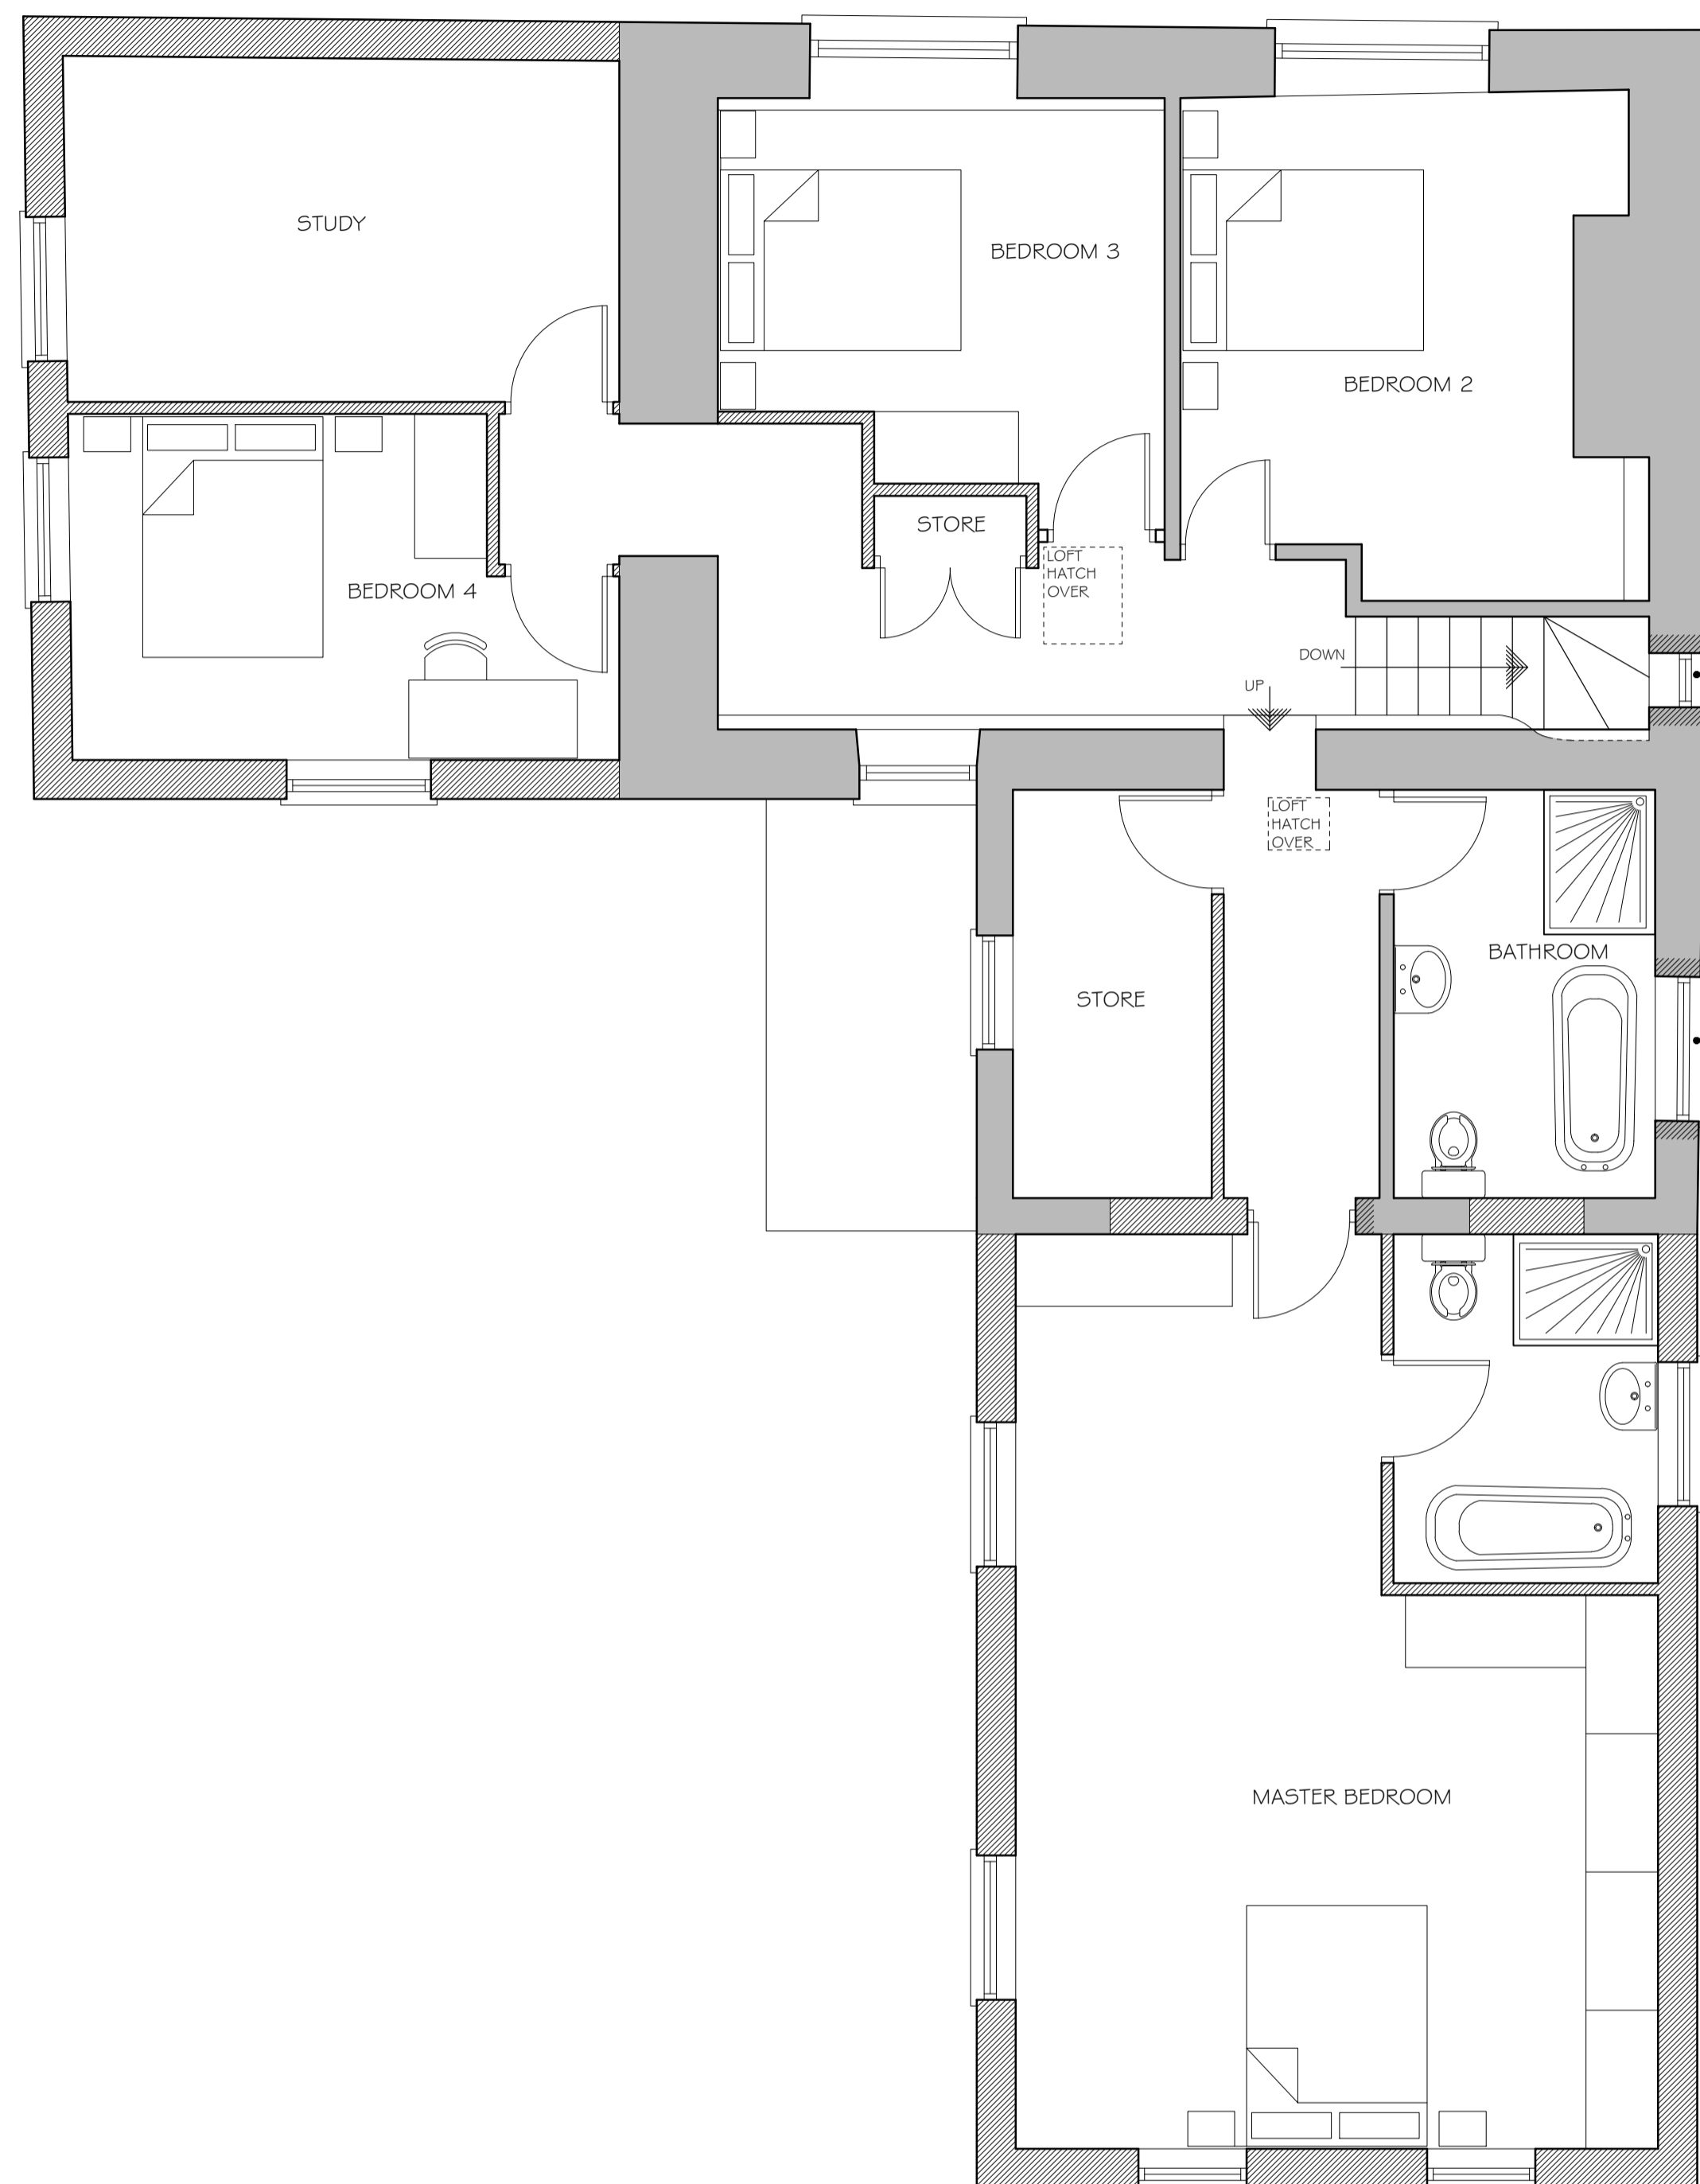

GROUND FLOOR PLAN
 SCALE 1:50

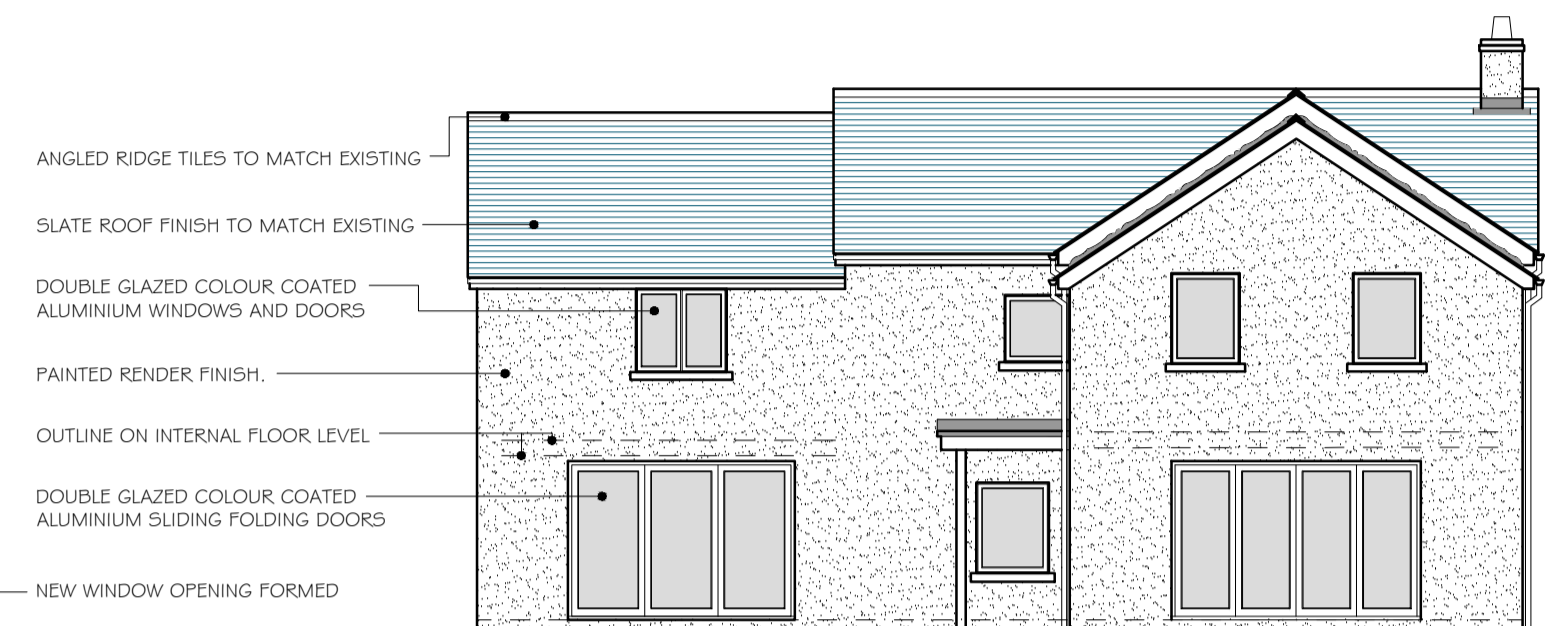

DATUM 7.000
 WEST ELEVATION
 SCALE 1:100



DATUM 7.000
 NORTH ELEVATION
 SCALE 1:100



DATUM 7.000
 SOUTH ELEVATION
 SCALE 1:100



DATUM 7.000
 EAST ELEVATION
 SCALE 1:100

Revision	Description	Drawn/Checked by
A - 01.08.2022	PLANNING APPLICATION	JCL

UPPER HOUSE, LLANELLEN
 ABERGAVENNY
 MONMOUTHSHIRE
 NP7 9HT

Drawing No.
2234 - 02 - A

Title
**FIRST FLOOR PLANS AND
 ELEVATIONS
 DESIGN PROPOSALS**

Scale	Date	Drawn/Checked by
As shown at A1	JULY 2022	JCL/ACC

Morgan & Horowskyj Architects LLP
 The School Room, Castle Street, Abergavenny, Monmouthshire, NP7 5EE
 Tel 01873 852465/855273 Email reception@morganhorowskyj.co.uk www.morganhorowskyj.co.uk