



This drawing must not be scaled, figured dimensions, levels etc. only are to be used.
 Any inaccuracies etc. must be notified to the architect.
 Detail drawings and larger scale drawings take precedence over smaller scale drawings.
 All survey drawings are a record only, a report on the structural integrity of the property shall not be deemed to have been included in such surveys.

This drawing is copyright.

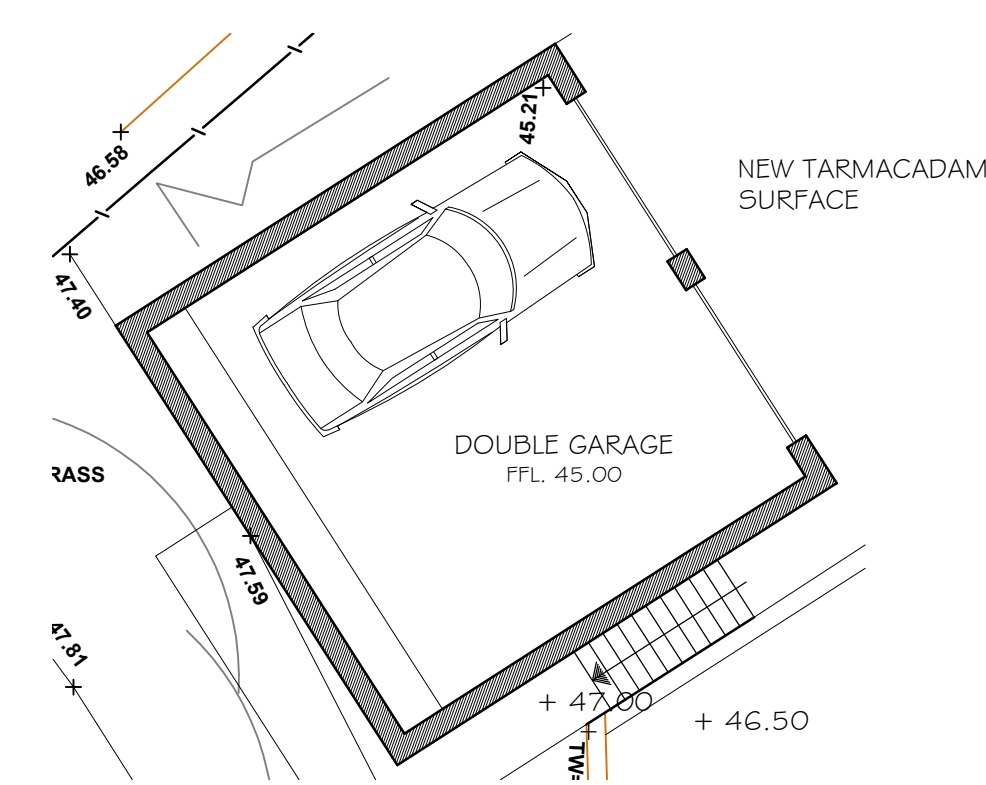


PROPOSED GARAGE GROUND FLOOR PLAN
 SCALE 1:100

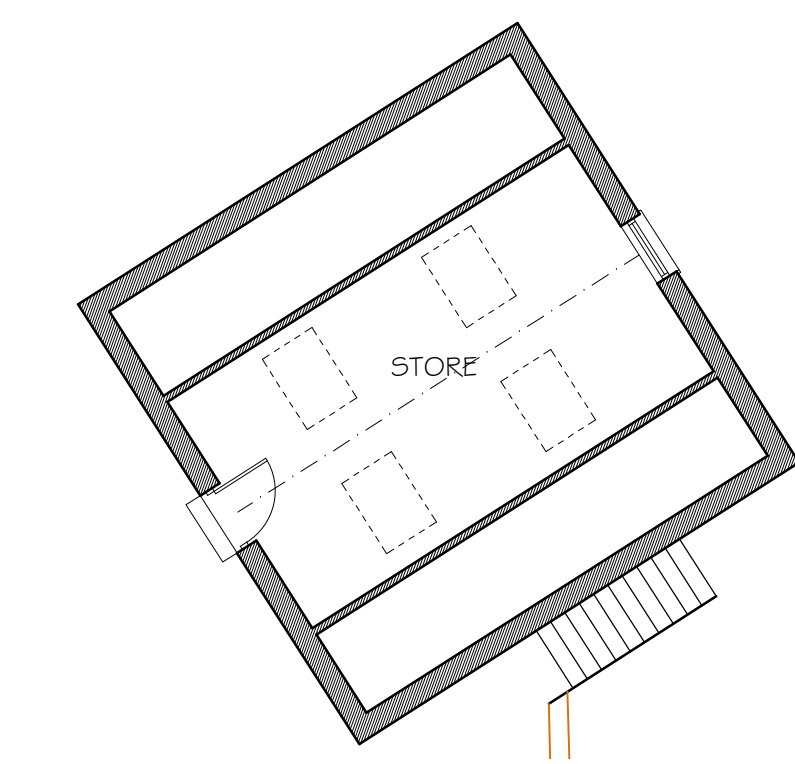


PROPOSED GARAGE FIRST FLOOR PLAN
 SCALE 1:100


PROPOSED GARAGE ELEVATIONS

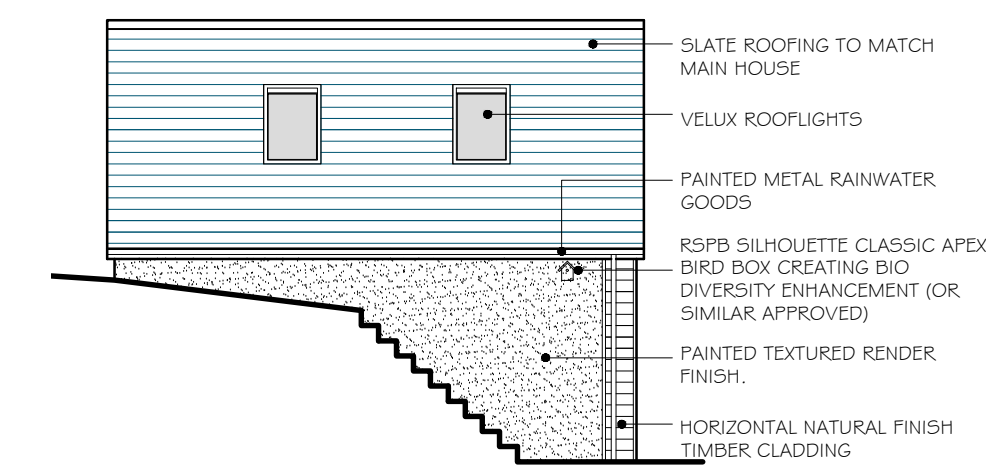


SOUTH EAST ELEVATION
 SCALE 1:100

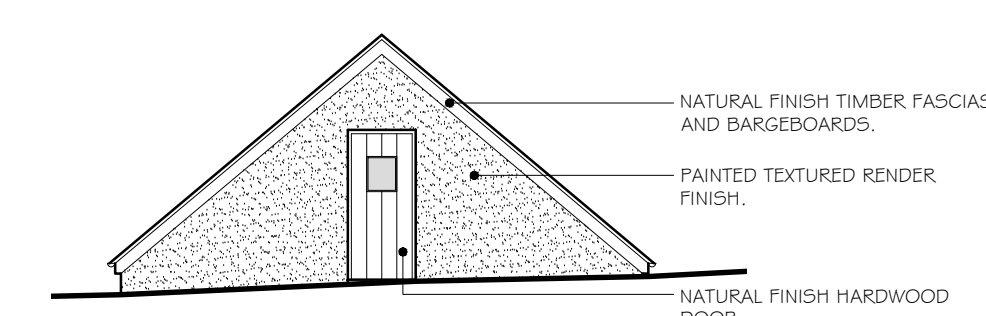


SOUTH WEST ELEVATION
 SCALE 1:100

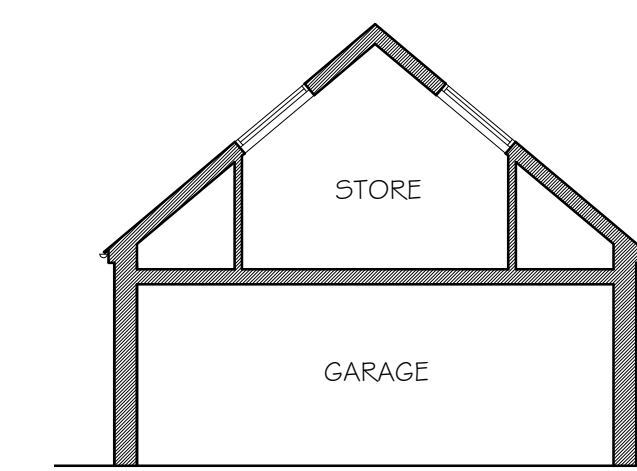

TYPICAL SECTION THROUGH GARAGE
 SCALE 1:100

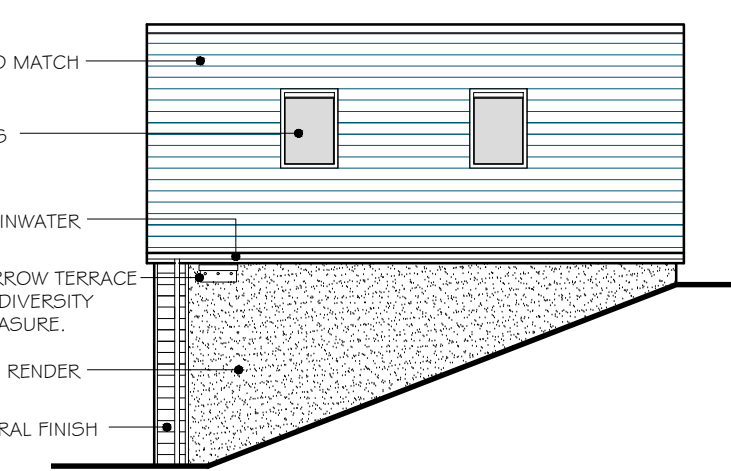

NORTH WEST ELEVATION
 SCALE 1:100

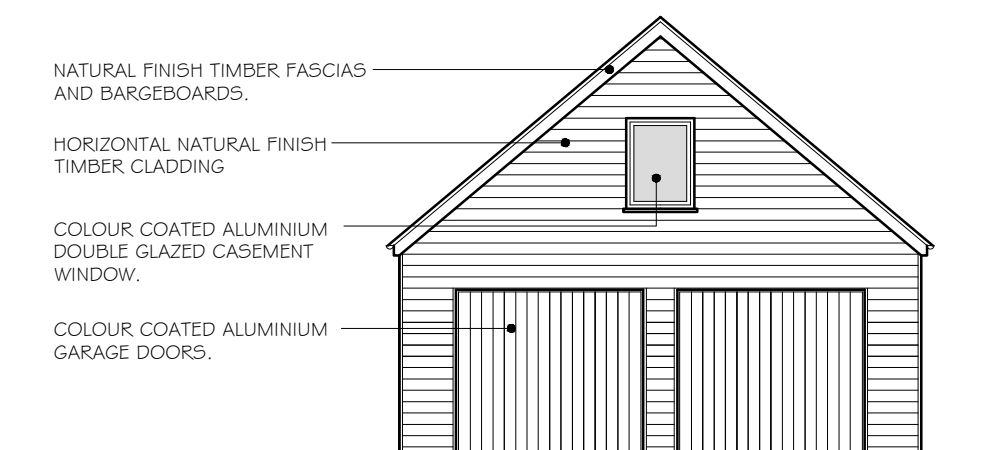

NORTH EAST ELEVATION
 SCALE 1:100



PROPOSED SITE / ROOF PLAN
 SCALE 1:200

Revision	Description	Drawn/Checked by
----------	-------------	------------------

UPPER HOUSE, LLANELLEN
 ABERGAVENNY
 MONMOUTHSHIRE
 NP7 9HT

Drawing No.
2234 - 03

Title
**SITE / ROOF PLAN AND
 GARAGE DRAWINGS
 DESIGN PROPOSALS**

Scale	Date	Drawn/Checked by
As shown at A1	JULY 2022	JCL/ACC