




South Elevation  
Scale: 1:50

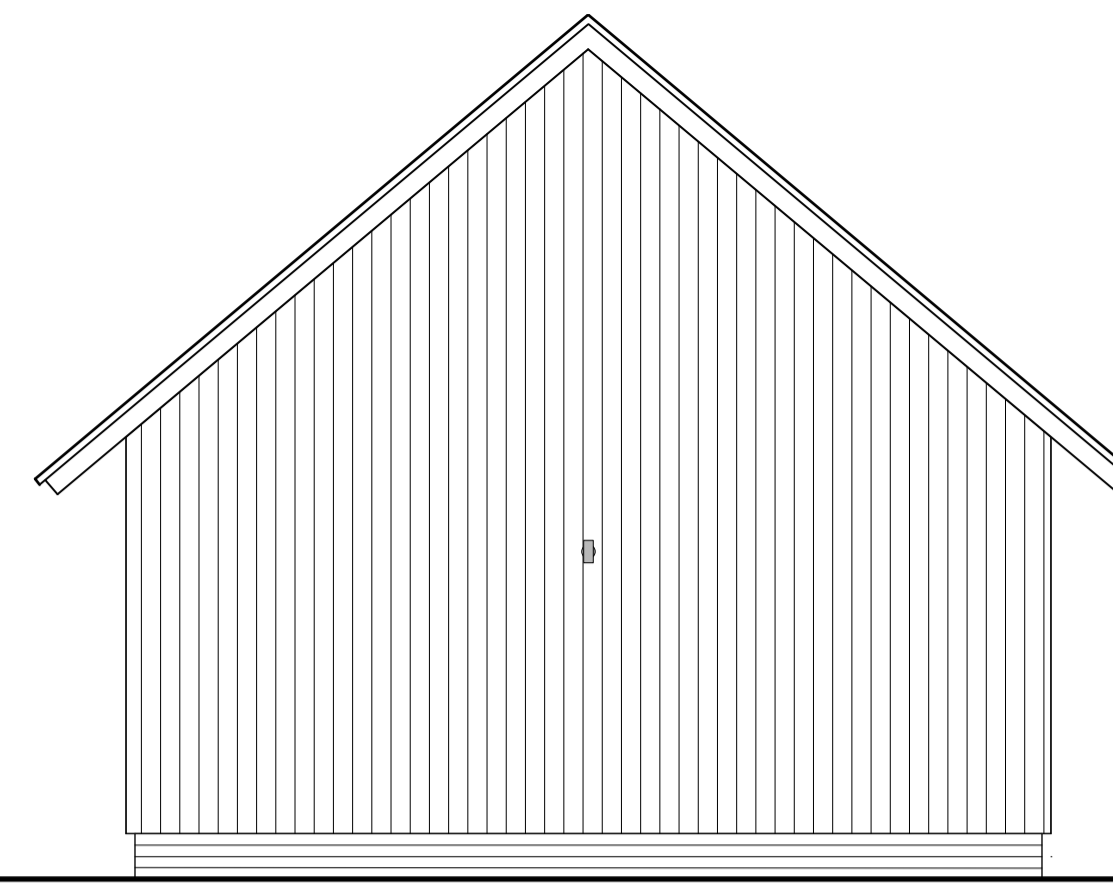


East Elevation  
Scale: 1:50

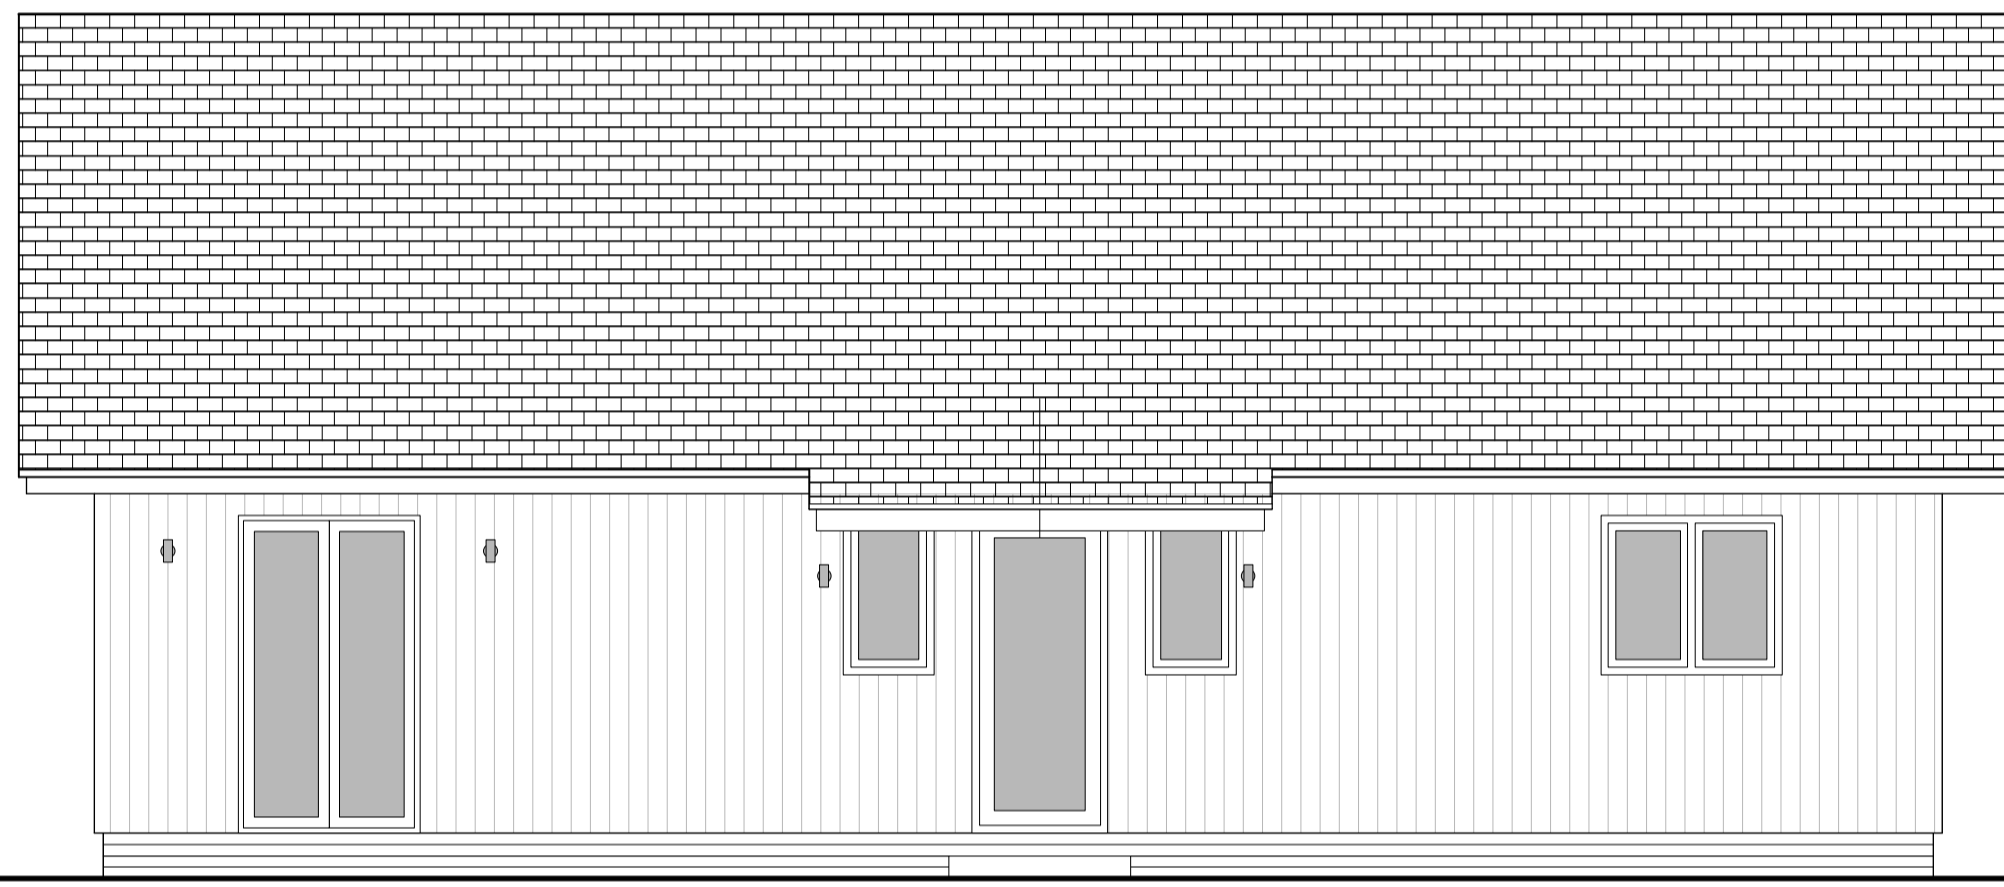

North Elevation  
Scale: 1:50

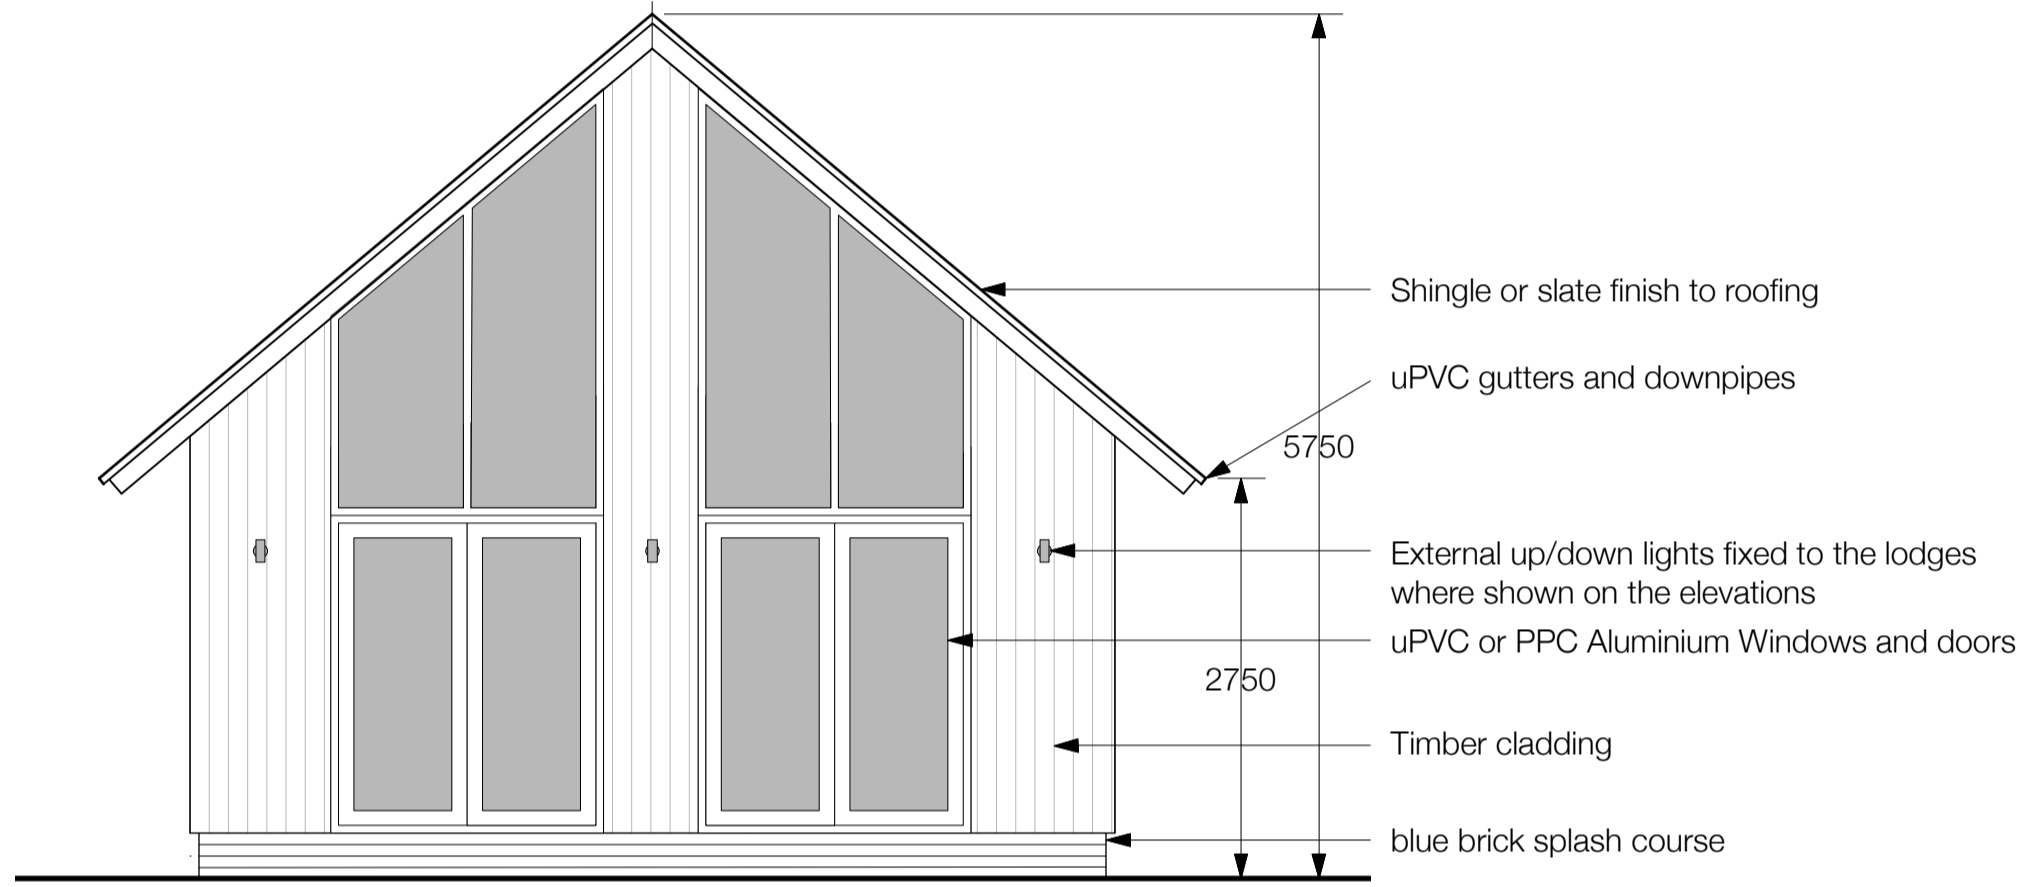

West Elevation  
Scale: 1:50

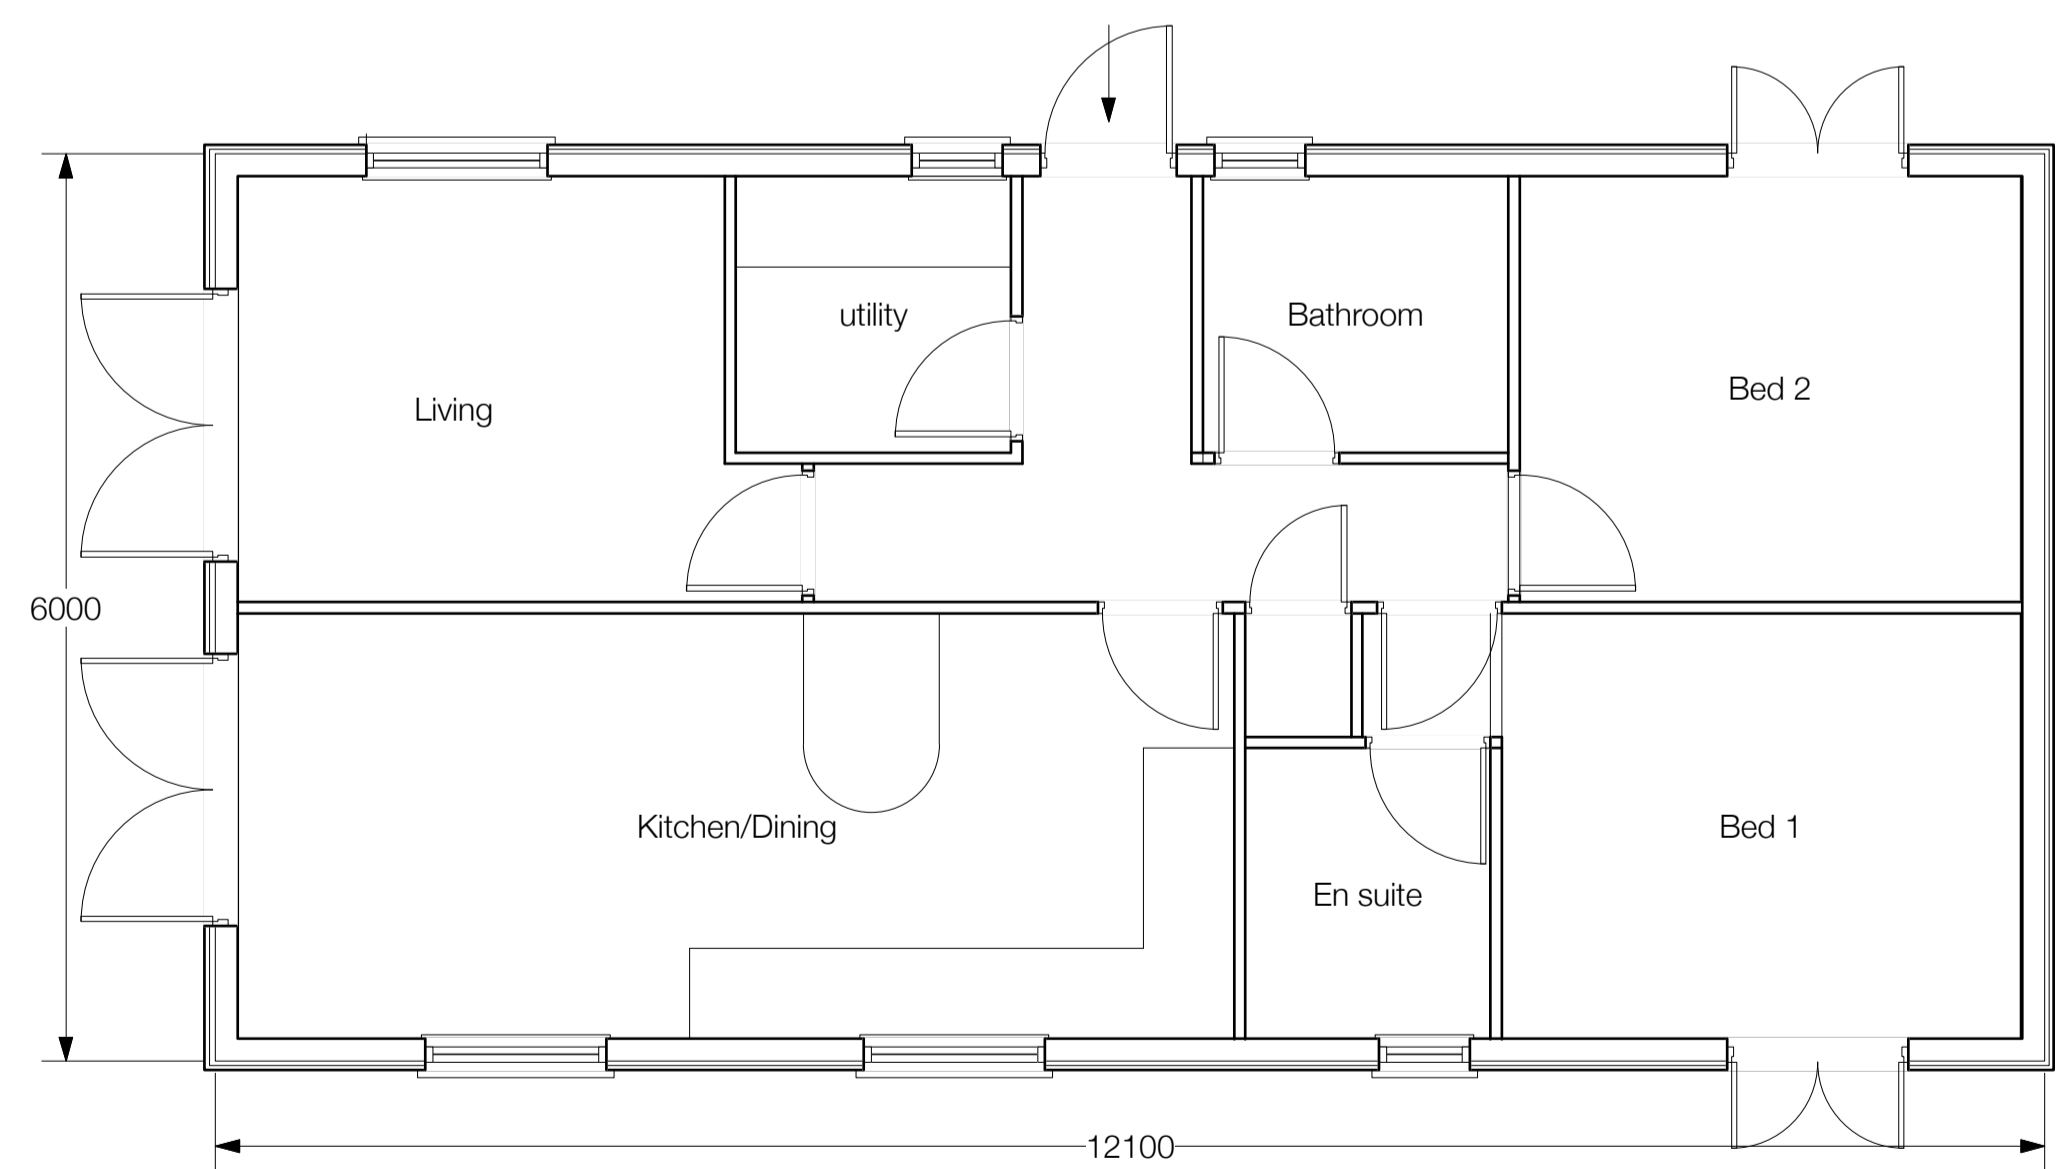

GF Plan GIA 67sqm  
Scale: 1:50

D	External Lighting and Materials annotated to discharge Conditions	CH
C	GIA added	CH
B	Roof pitch increased to units 2 & 3	CH
REV.	DATE	DESCRIPTION

**GRACE | MACHIN**  
PLANNING & PROPERTY

CLIENT  
Mr & Mrs Briggs-Price

PROJECT  
Woodlands Livery, Beckingham Road,  
Coddington, Newark, Notts. NG24 2QU

DRAWING  
Proposed Plans and Elevations 2-Bed  
Units 2 & 3

PROJECT NUMBER	SCALE @ A1	DATE	BY
0062	1:50	Jun'22	CH

DRAWING NUMBER	REVISION	STATUS
02	D	Planning

This drawing is copyright and remains the property of Grace Machin Architects Ltd. Generally do not scale drawings. All dimensions to be confirmed on site. Print Size Check.