



Written dimensions on these drawings shall take precedence over scaled dimensions. Contractors shall verify and be responsible for all dimensions and conditions on the project and Airedale Architects must be notified of any variations from the dimensions and conditions shown by these drawings prior to commencement of any work. All contractors are deemed to have made themselves aware of site conditions prior to entering into any contract.

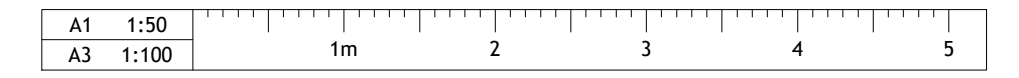


East Elevation (Front) 1:100




South Elevation (Side) 1:100

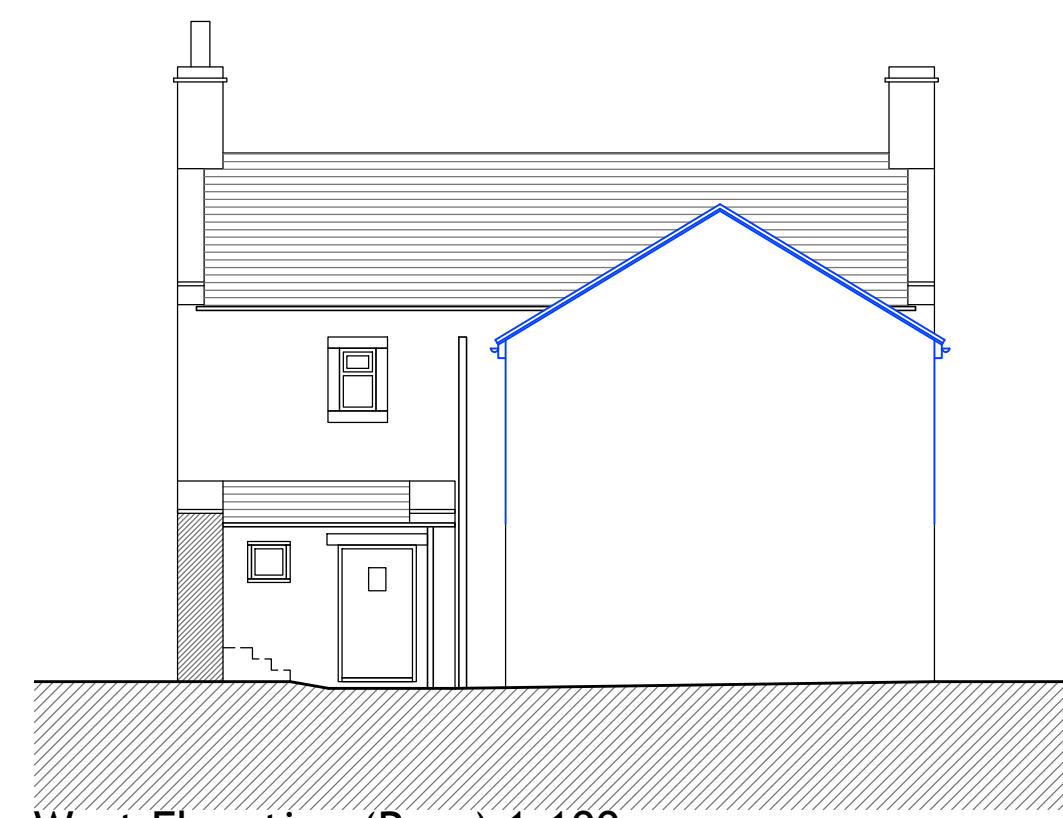


West Elevation (Rear) 1:100

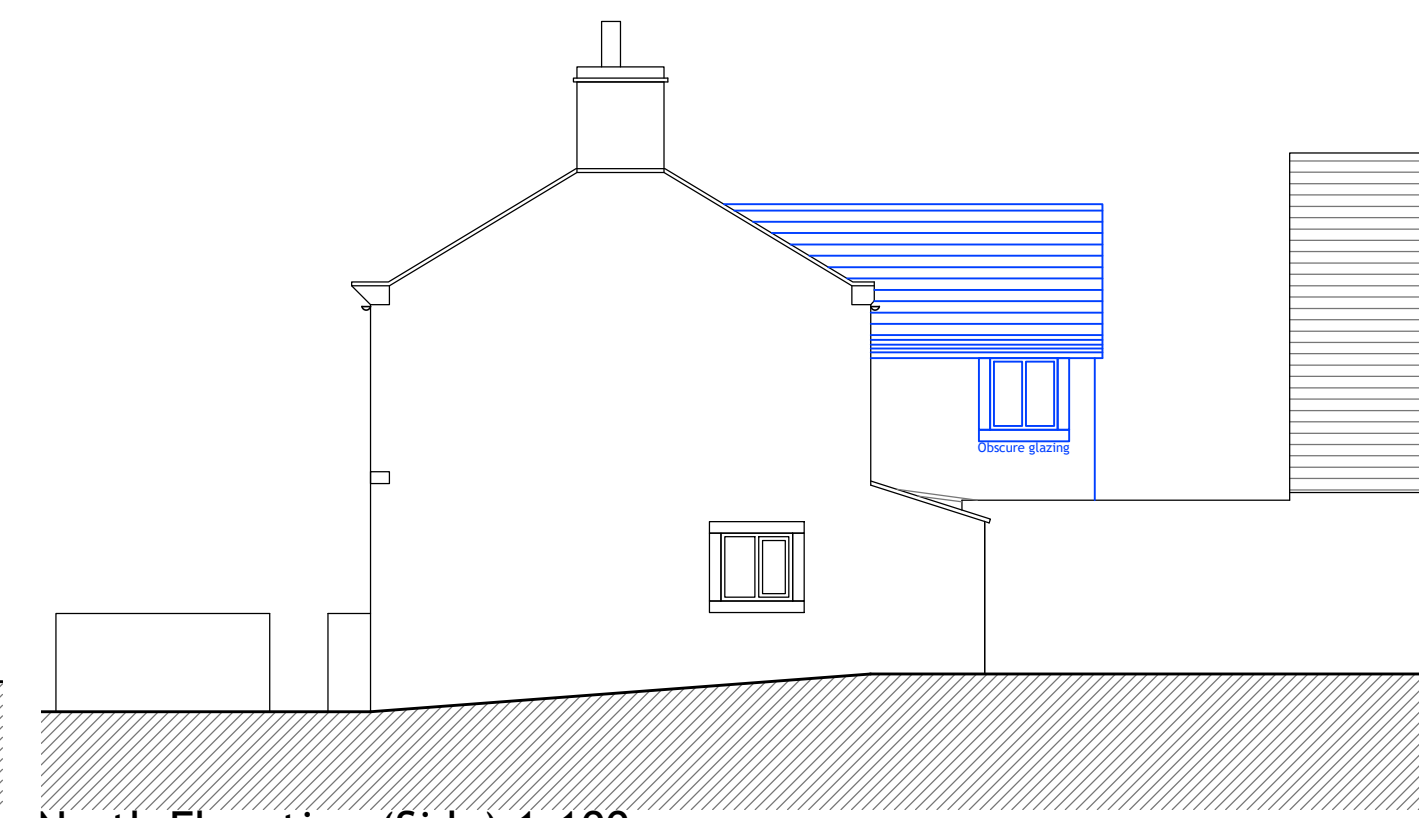


North Elevation (Side) 1:100

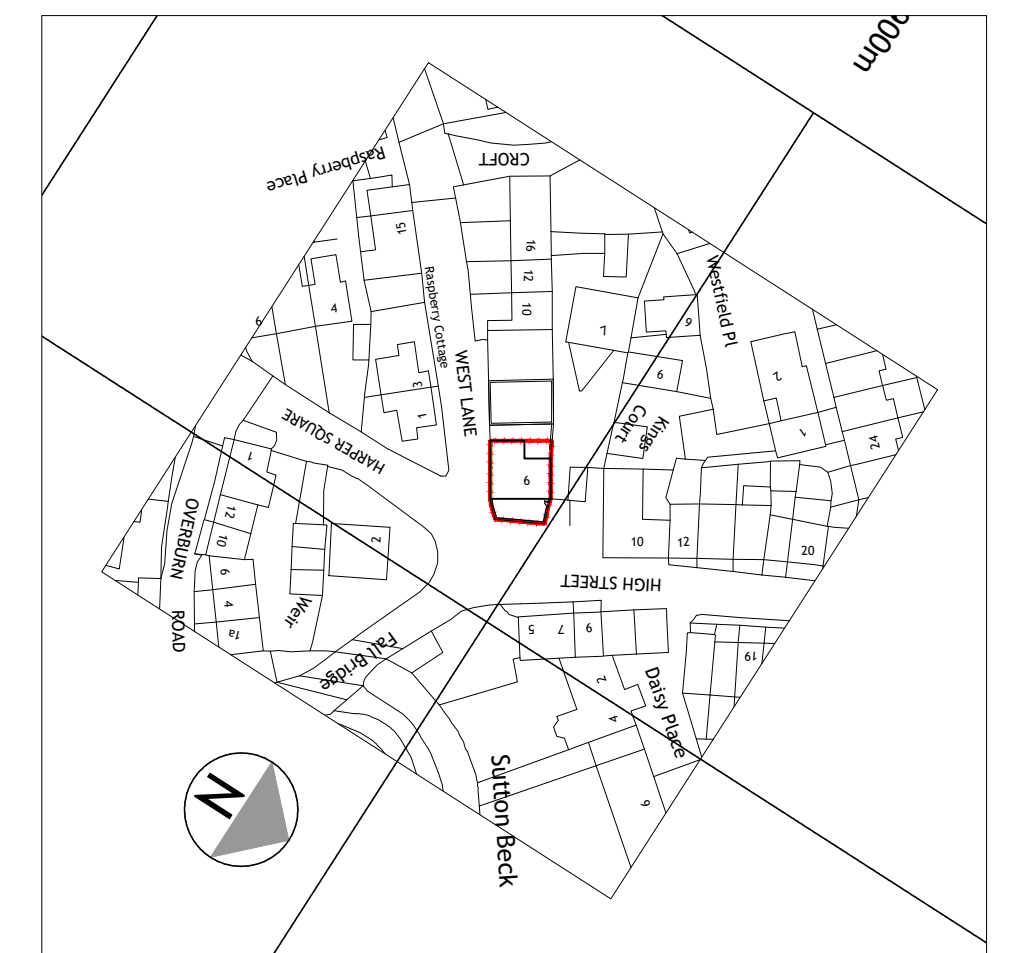


Site Location 1:1250

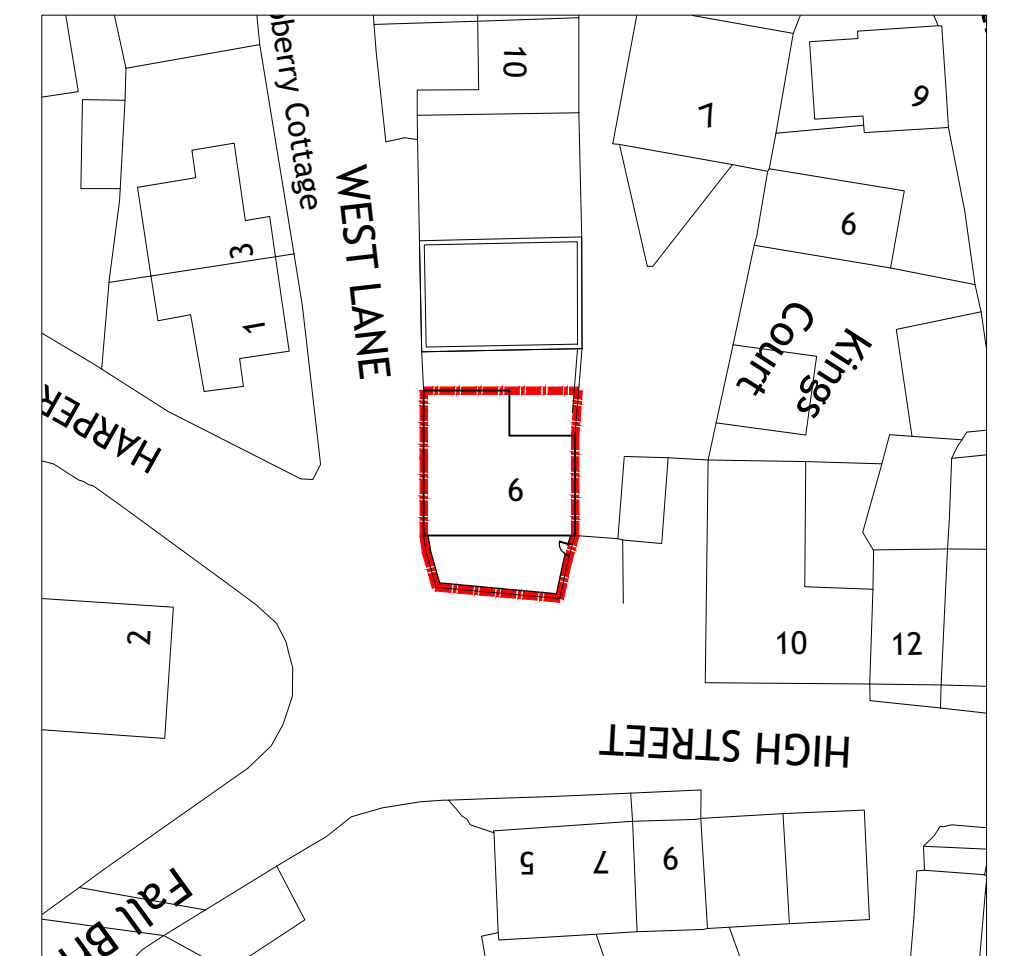


Block Plan 1:500

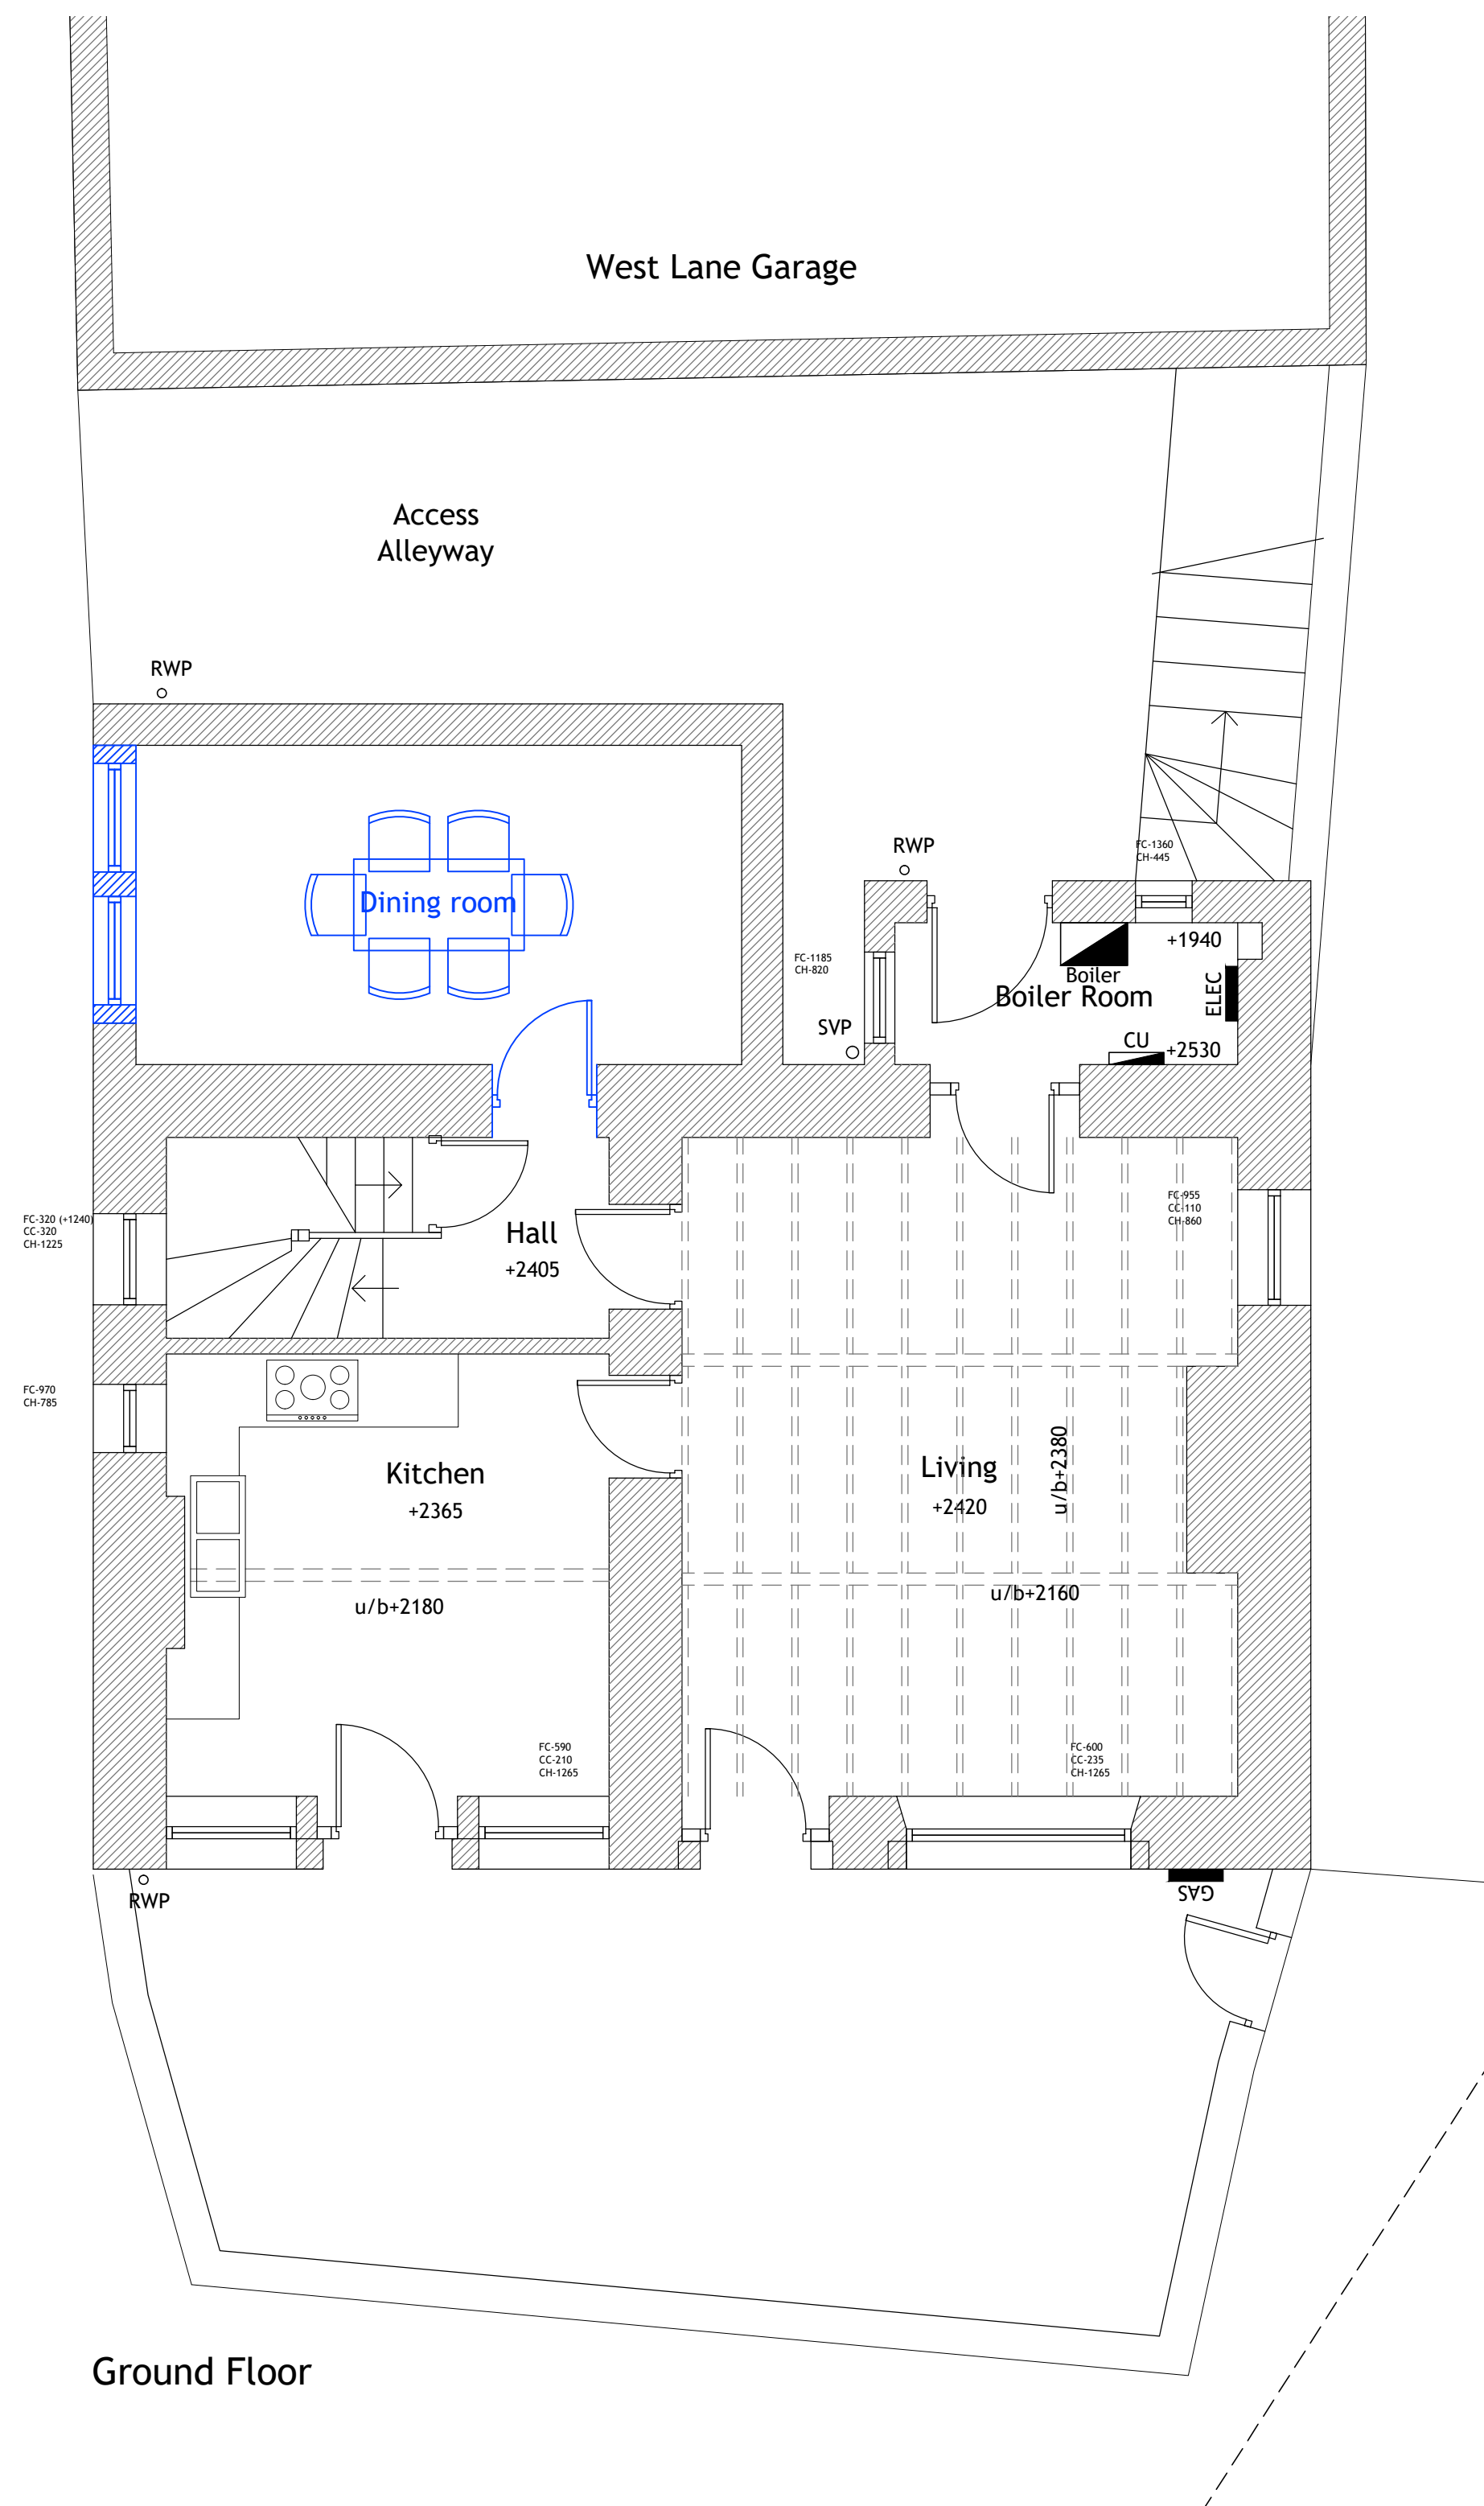


Ground Floor

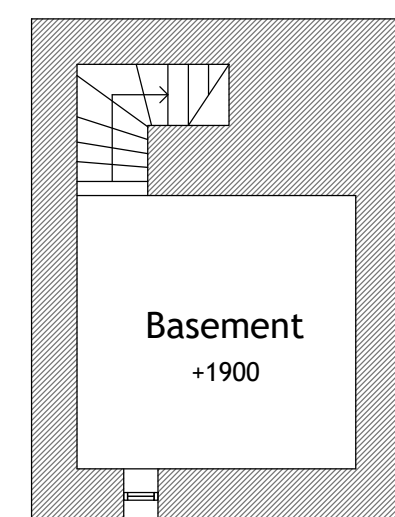

Basement 1:100

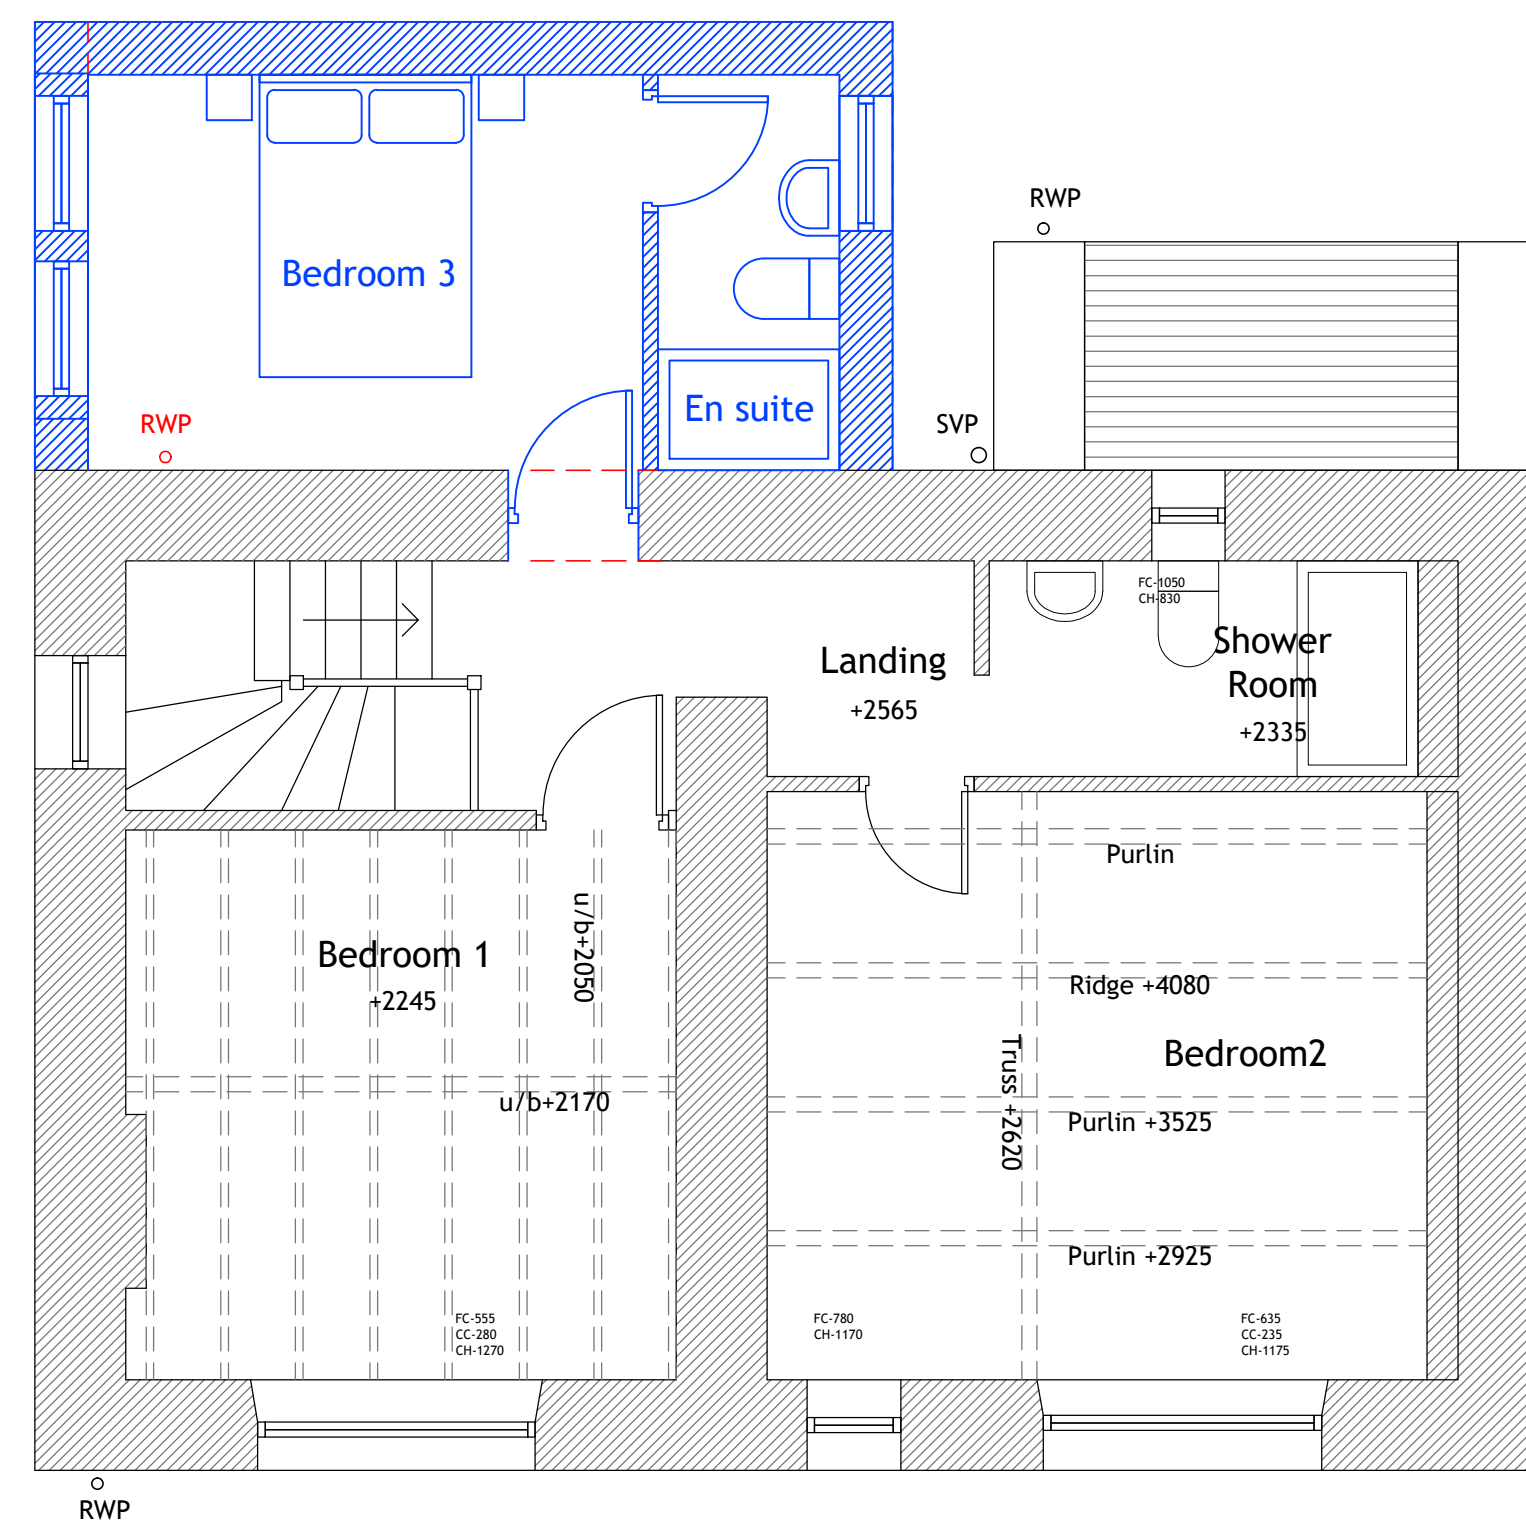

First Floor

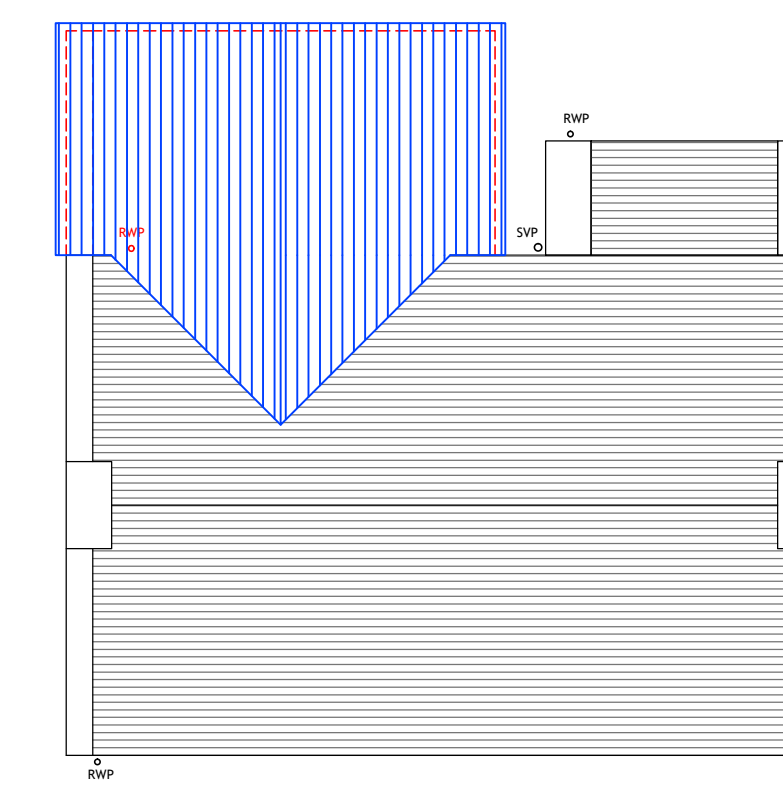

Roof Plan 1:100

External Finishes
 Roof
 Stone tiles to match existing
 Wall
 Stone to match existing
 Window & Doors
 Timber windows in white finish
 Rainwater gutter and downpipes
 UPVC in black to match existing

REV	DESCRIPTION	DATE	DRAWN

airedalearchitects
 5A Chapel Lane, Bingley, BD16 2NG 01274 551140
 office@airedalearchitects.com www.airedalearchitects.com

CLIENT	Mr Garcia
ADDRESS	6 High Street Sutton-in-Craven, BD20 7NX
PROJECT	Conversion and extension
DRAWING	Proposed Layouts and Elevations
DRAWN	MA
DATE	July 2022
SCALE	1:50@A1
DWG No.	2300/02
STATUS	PLANNING