


Existing Site Plan

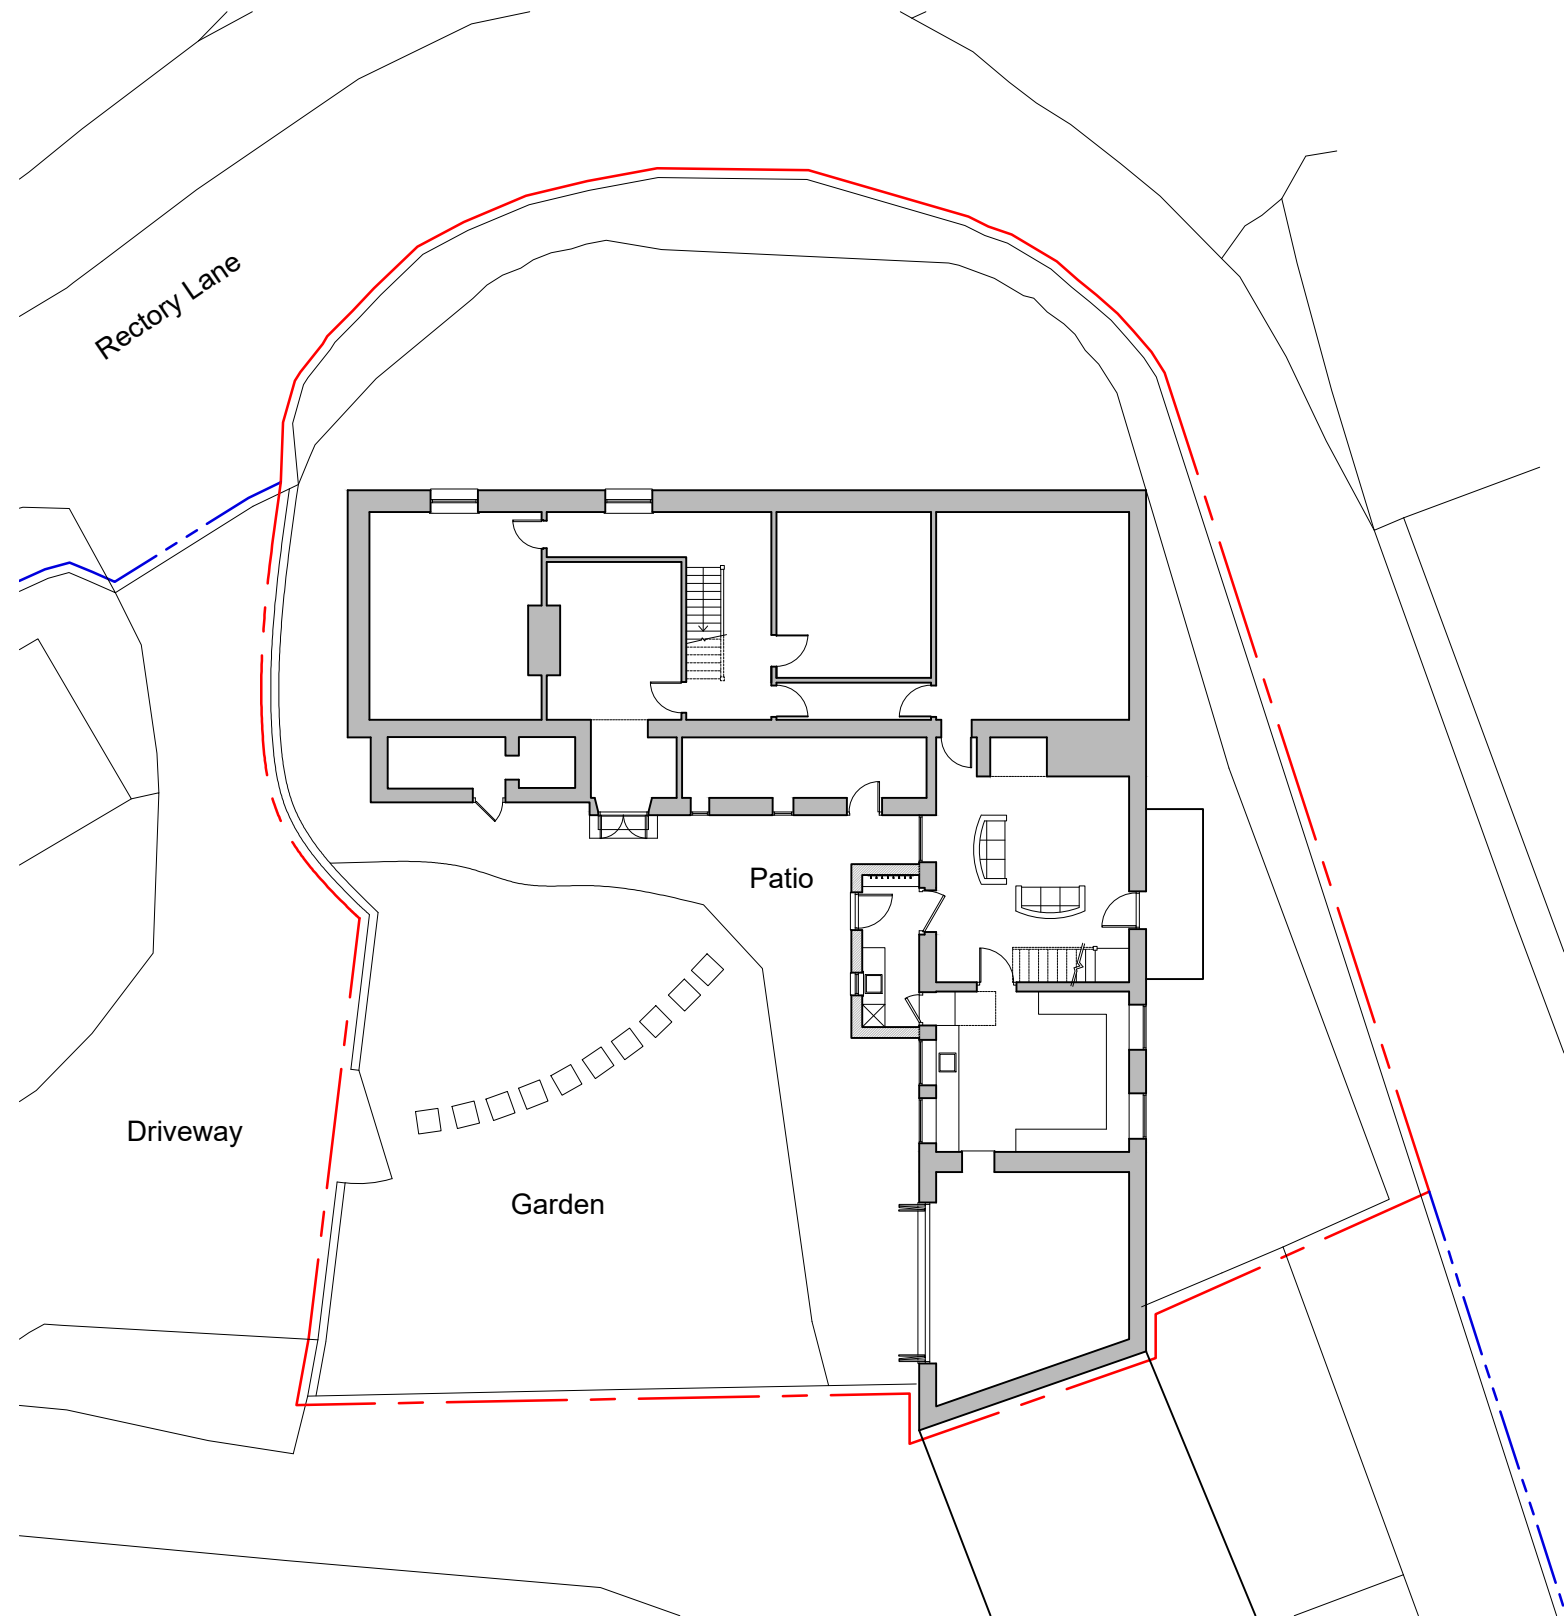


Proposed Site Plan

This drawing is the copyright of **Arid design ltd** and may not be altered or reproduced in any way without written permission

Written dimensions to be used at all times. All dimensions to be checked on site by Contractor before commencement of the works.

This drawing is to be read in conjunction with all other relevant Consultants drawings, any discrepancy to be raised prior to commencement.

**Legend:**  
 - - - - Development Curtilage

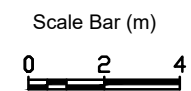

# ARID

**DESIGN & MANAGEMENT  
 Consultants**

ARID Design Ltd  
 Tel: 01983 529895  
 E-mail: info@arid.uk.com

Rev B: Listed Building Consent July 2022  
 Rev A: Planning Submission Mar 2022

Client: Mr A Smith  
 Project: Replacement Porch at Hill Farm,  
 Rectory Lane, Gatcombe,  
 Newport, Isle of Wight, PO30 3EF

Drawing: Existing & Proposed Site Plan

Dwg No: 307-01 Scale: 1:200@A3

Rev: B Date: Feb 2022