


This drawing is the copyright of **Arid design ltd** and may not be altered or reproduced in any way without written permission

Written dimensions to be used at all times. All dimensions to be checked on site by Contractor before commencement of the works.


This drawing is to be read in conjunction with all other relevant Consultants drawings, any discrepancy to be raised prior to commencement.



Proposed North West Elevation

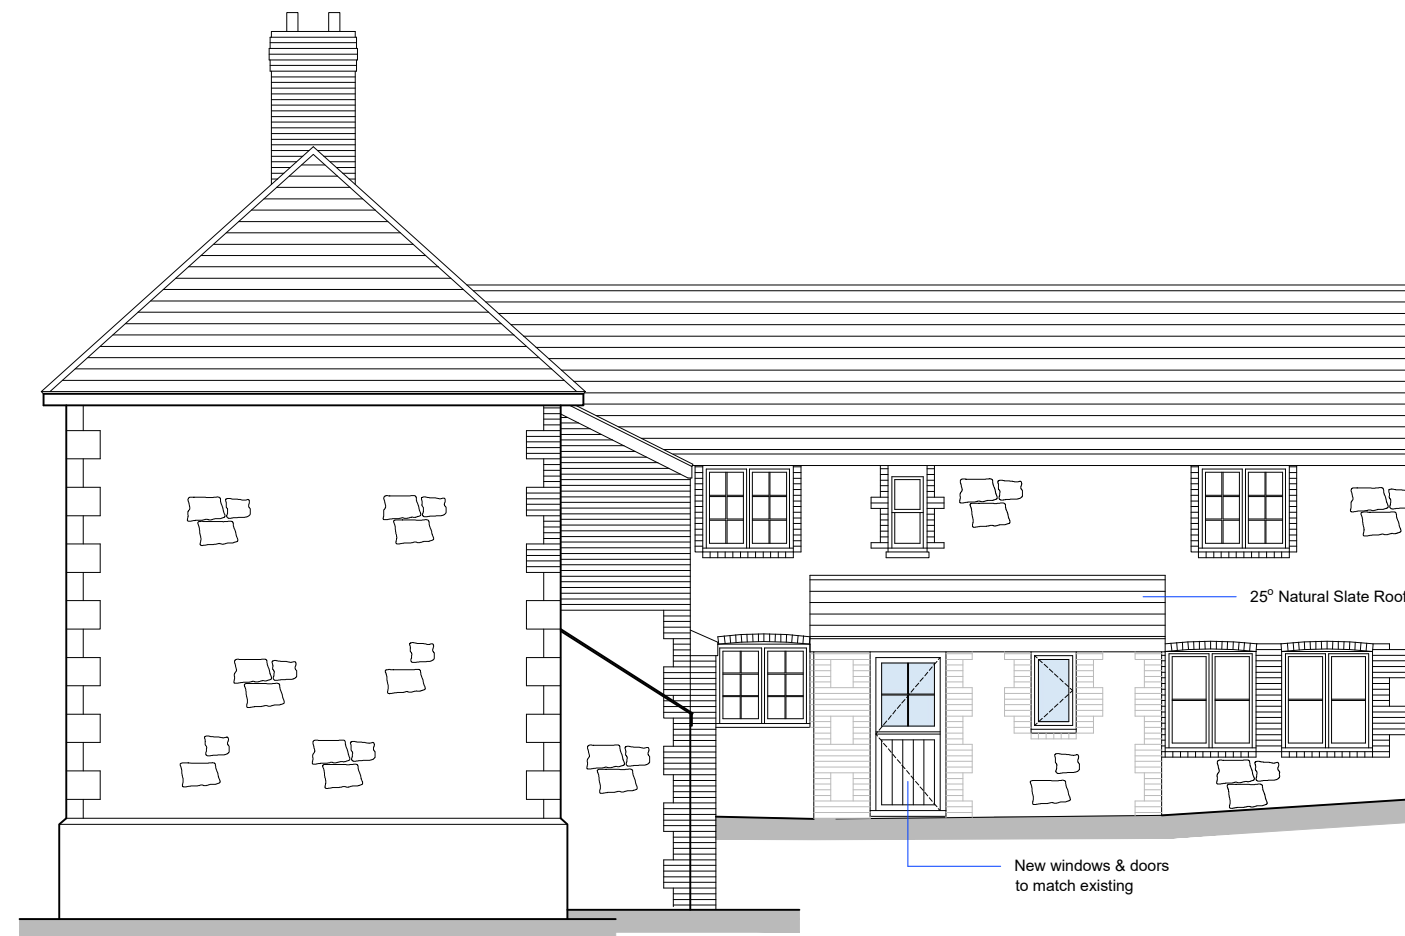

Proposed North East Elevation

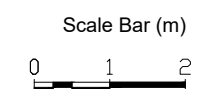

Rev B: Listed Building Consent July 2022
Rev A: Planning Submission Mar 2022

Client: Mr A Smith
Project: Replacement Porch at Hill Farm,
Rectory Lane, Gatcombe,
Newport, Isle of Wight, PO30 3EF

Drawing: Proposed Elevations

Dwg No: 307-05 Scale: 1:100@A3

Rev: B Date: Nov 2021

ARID

DESIGN & MANAGEMENT
Consultants

ARID Design Ltd
Tel: 01983 529895
E-mail: info@arid.uk.com