


this drawing remains the property of fisch design limited and duplication of this drawing in whole or any part is strictly forbidden without prior written permission from fisch design ltd

all structural alterations are to be approved by a structural engineer

do not scale from this drawing. all dimensions to be checked on site

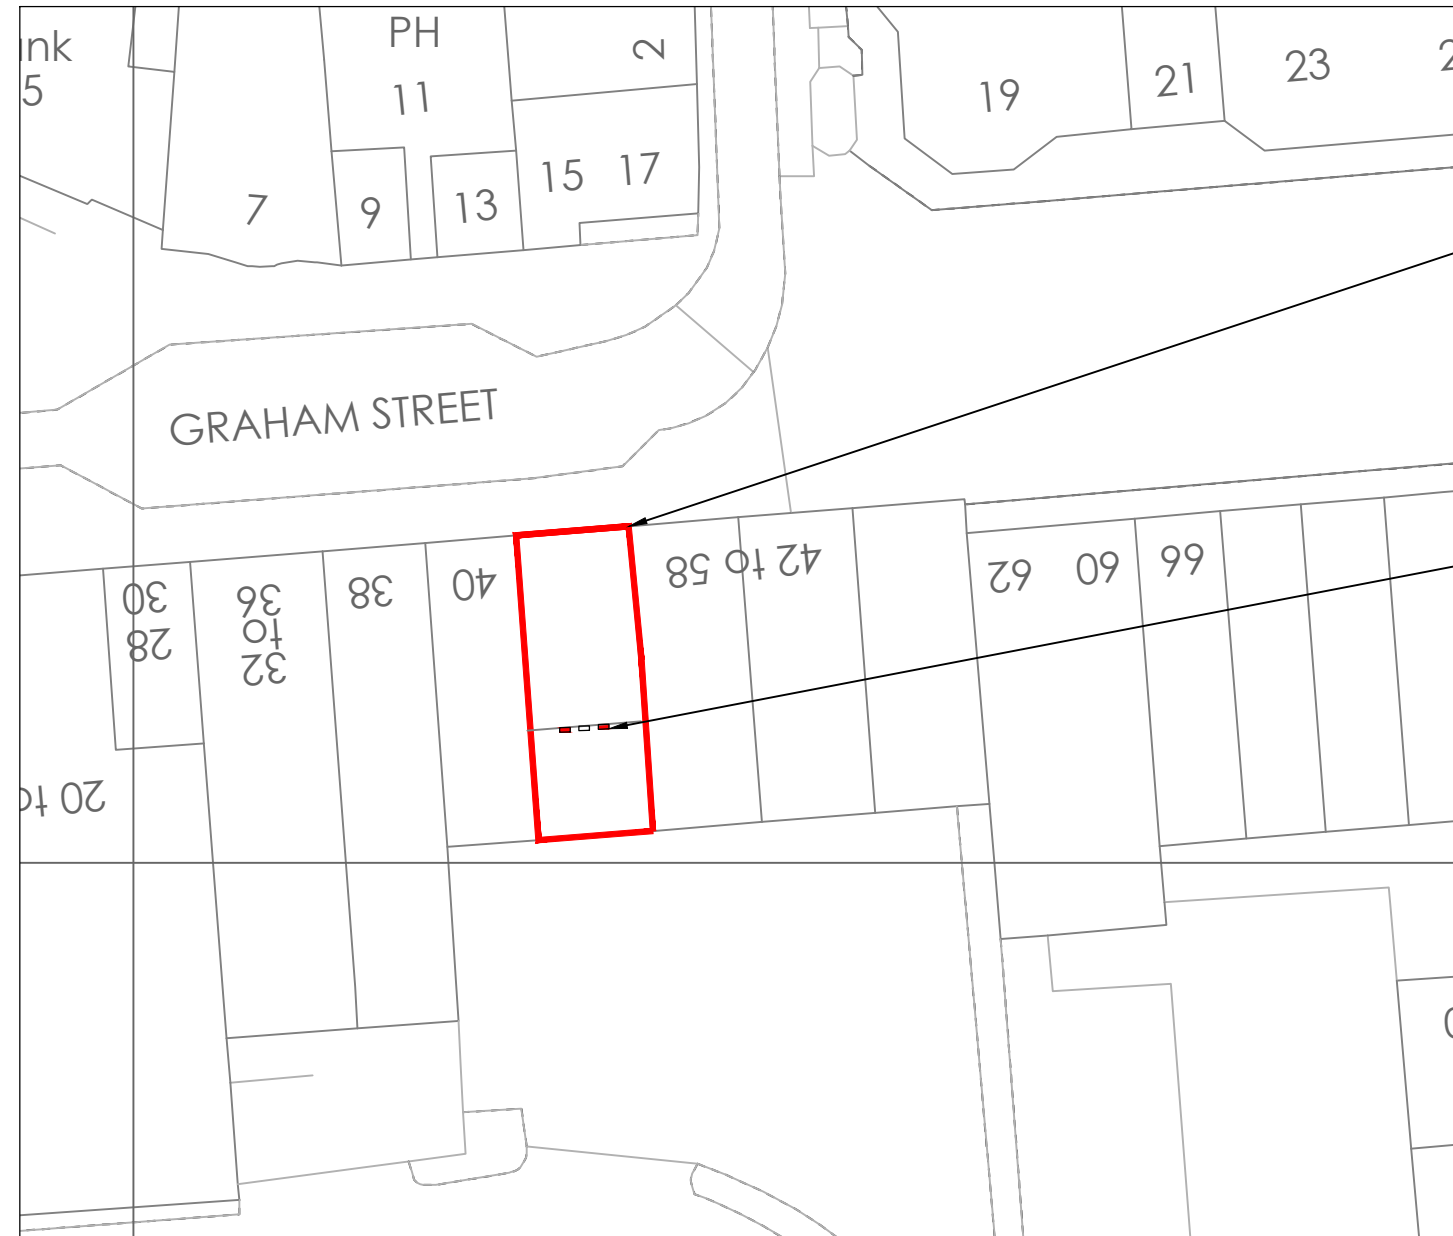

Proposed signage located to front elevation of the property

Proposed 2no. AC unit shown in red, to be wall mounted to flat roof of property.

BLOCK PLAN 1:500 @ A3

DWG NO: **1947-BP** REVISION: -

CLIENT: **Specsavers**

PROJECT: **46 Graham Street
Airdrie
ML6 6BU**

TITLE: **Block Plan**

ORIGIN: **MM** CHECKED: -

SCALE: **1:500@A3** DATE: **14.07.22**

fisch FISCH DESIGN LTD
1 HERITAGE BUSINESS CENTRE
DERBY ROAD, BELPER
DERBYSHIRE, DE56 1SW

+44 (0)1773 828222 / WWW.FISCHDESIGN.CO.UK / MAIL@FISCHDESIGN.CO.UK