






**FRONT ELEVATION
AS EXISTING SCALE 1:50**

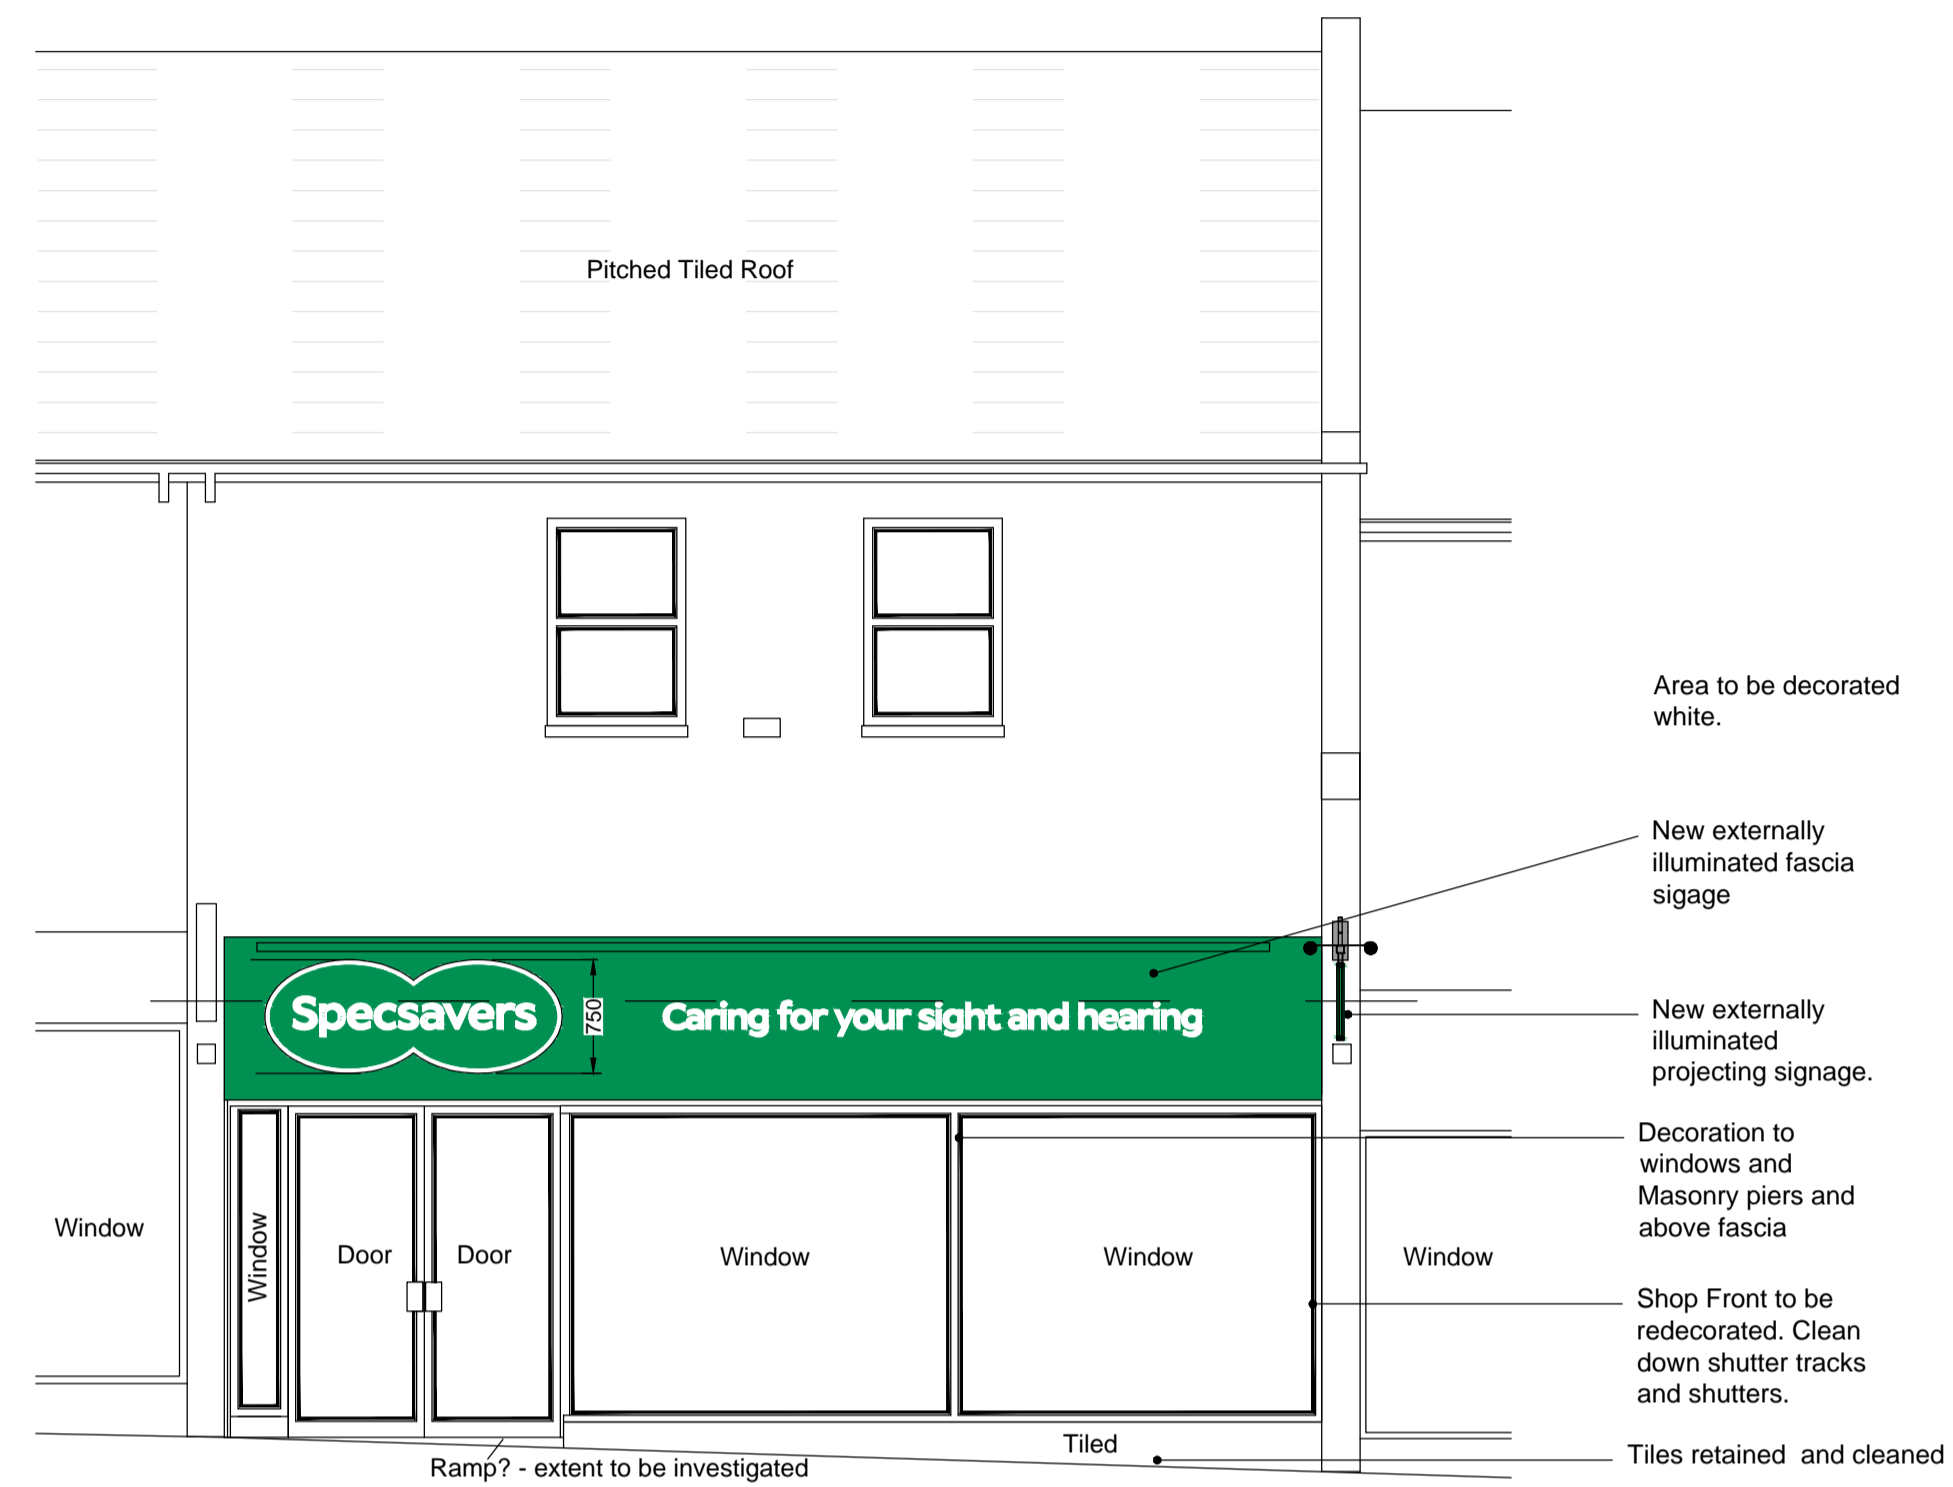


PROPOSED FRONT ELEVATION

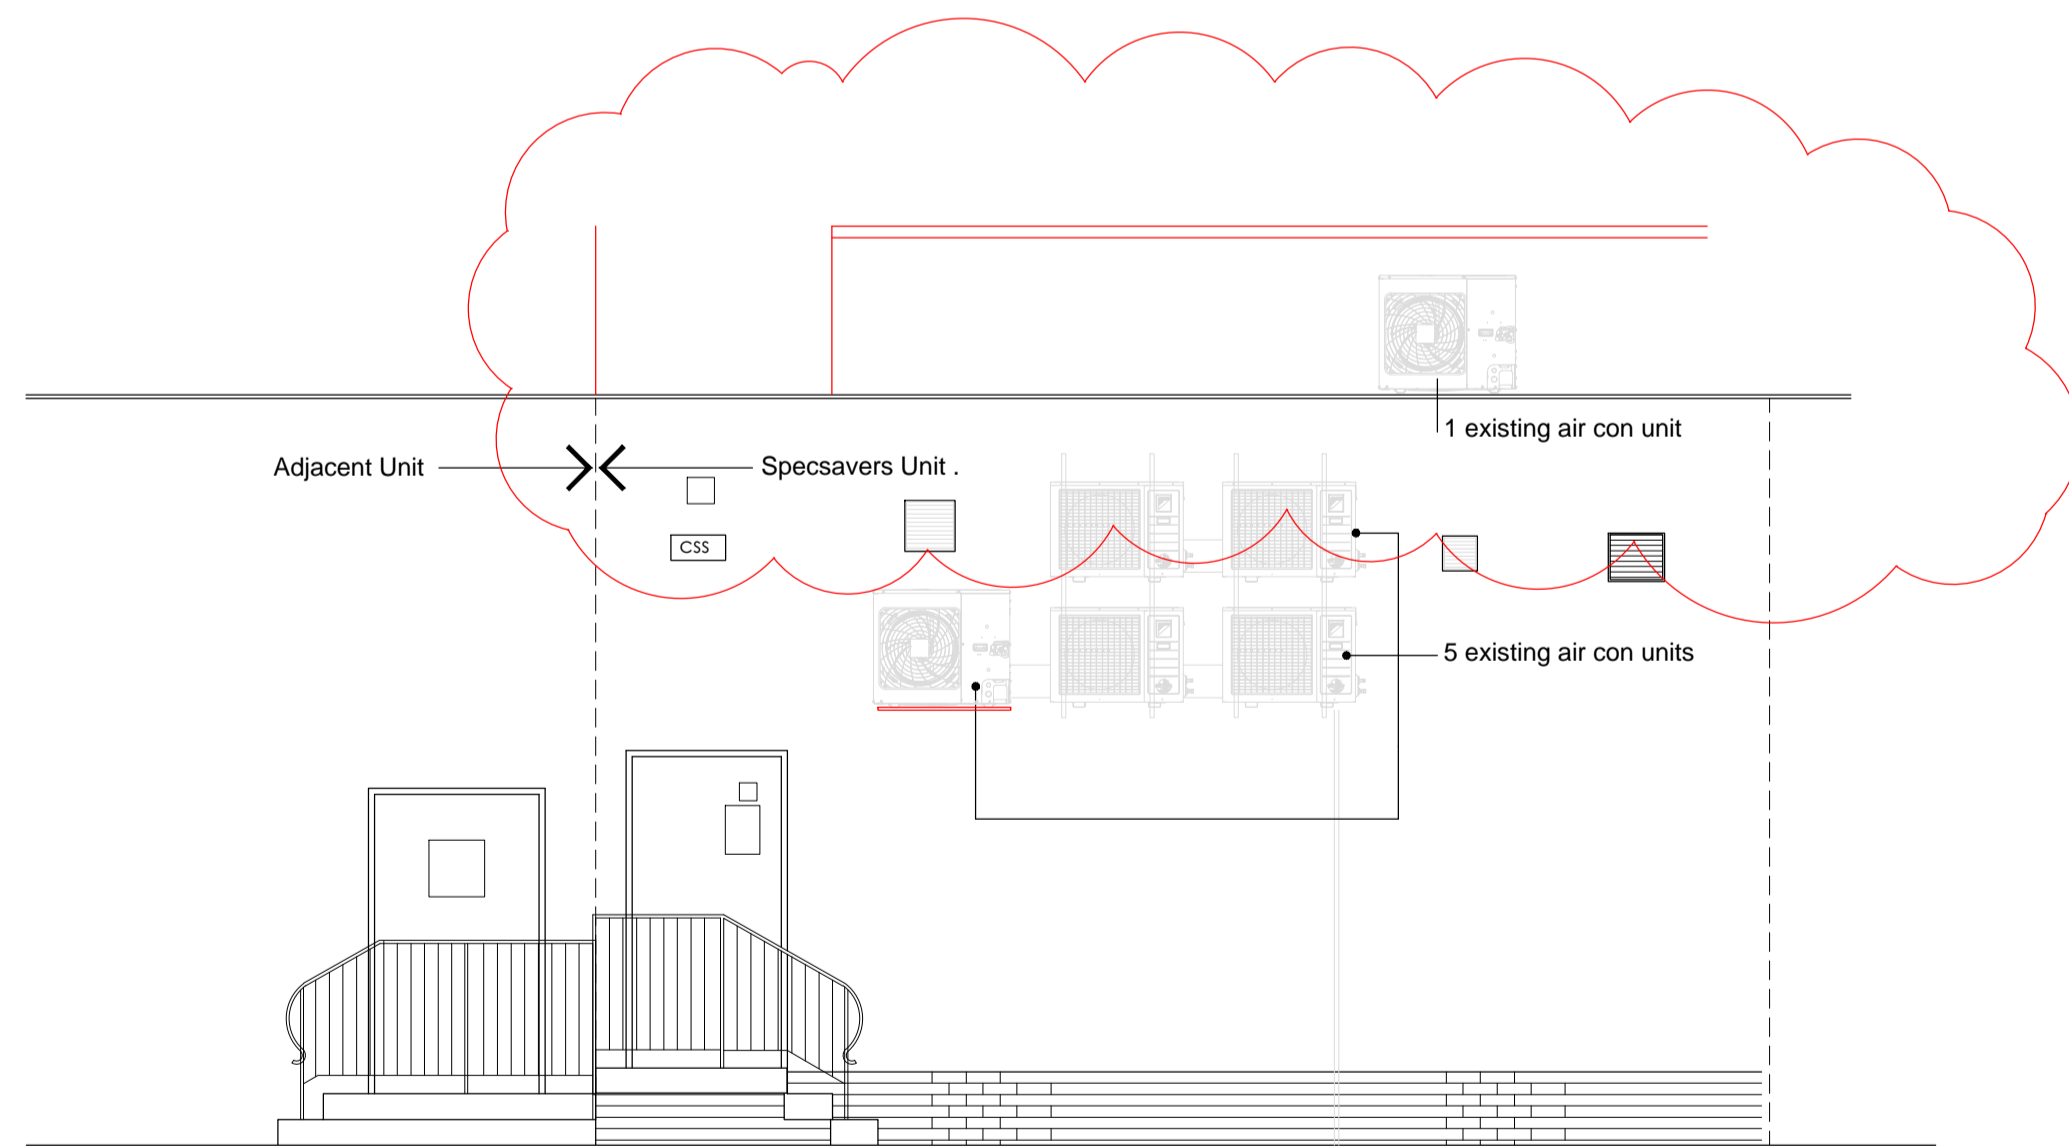

**EXISTING REAR SERVICE YARD ELEVATION
scale 1:50**

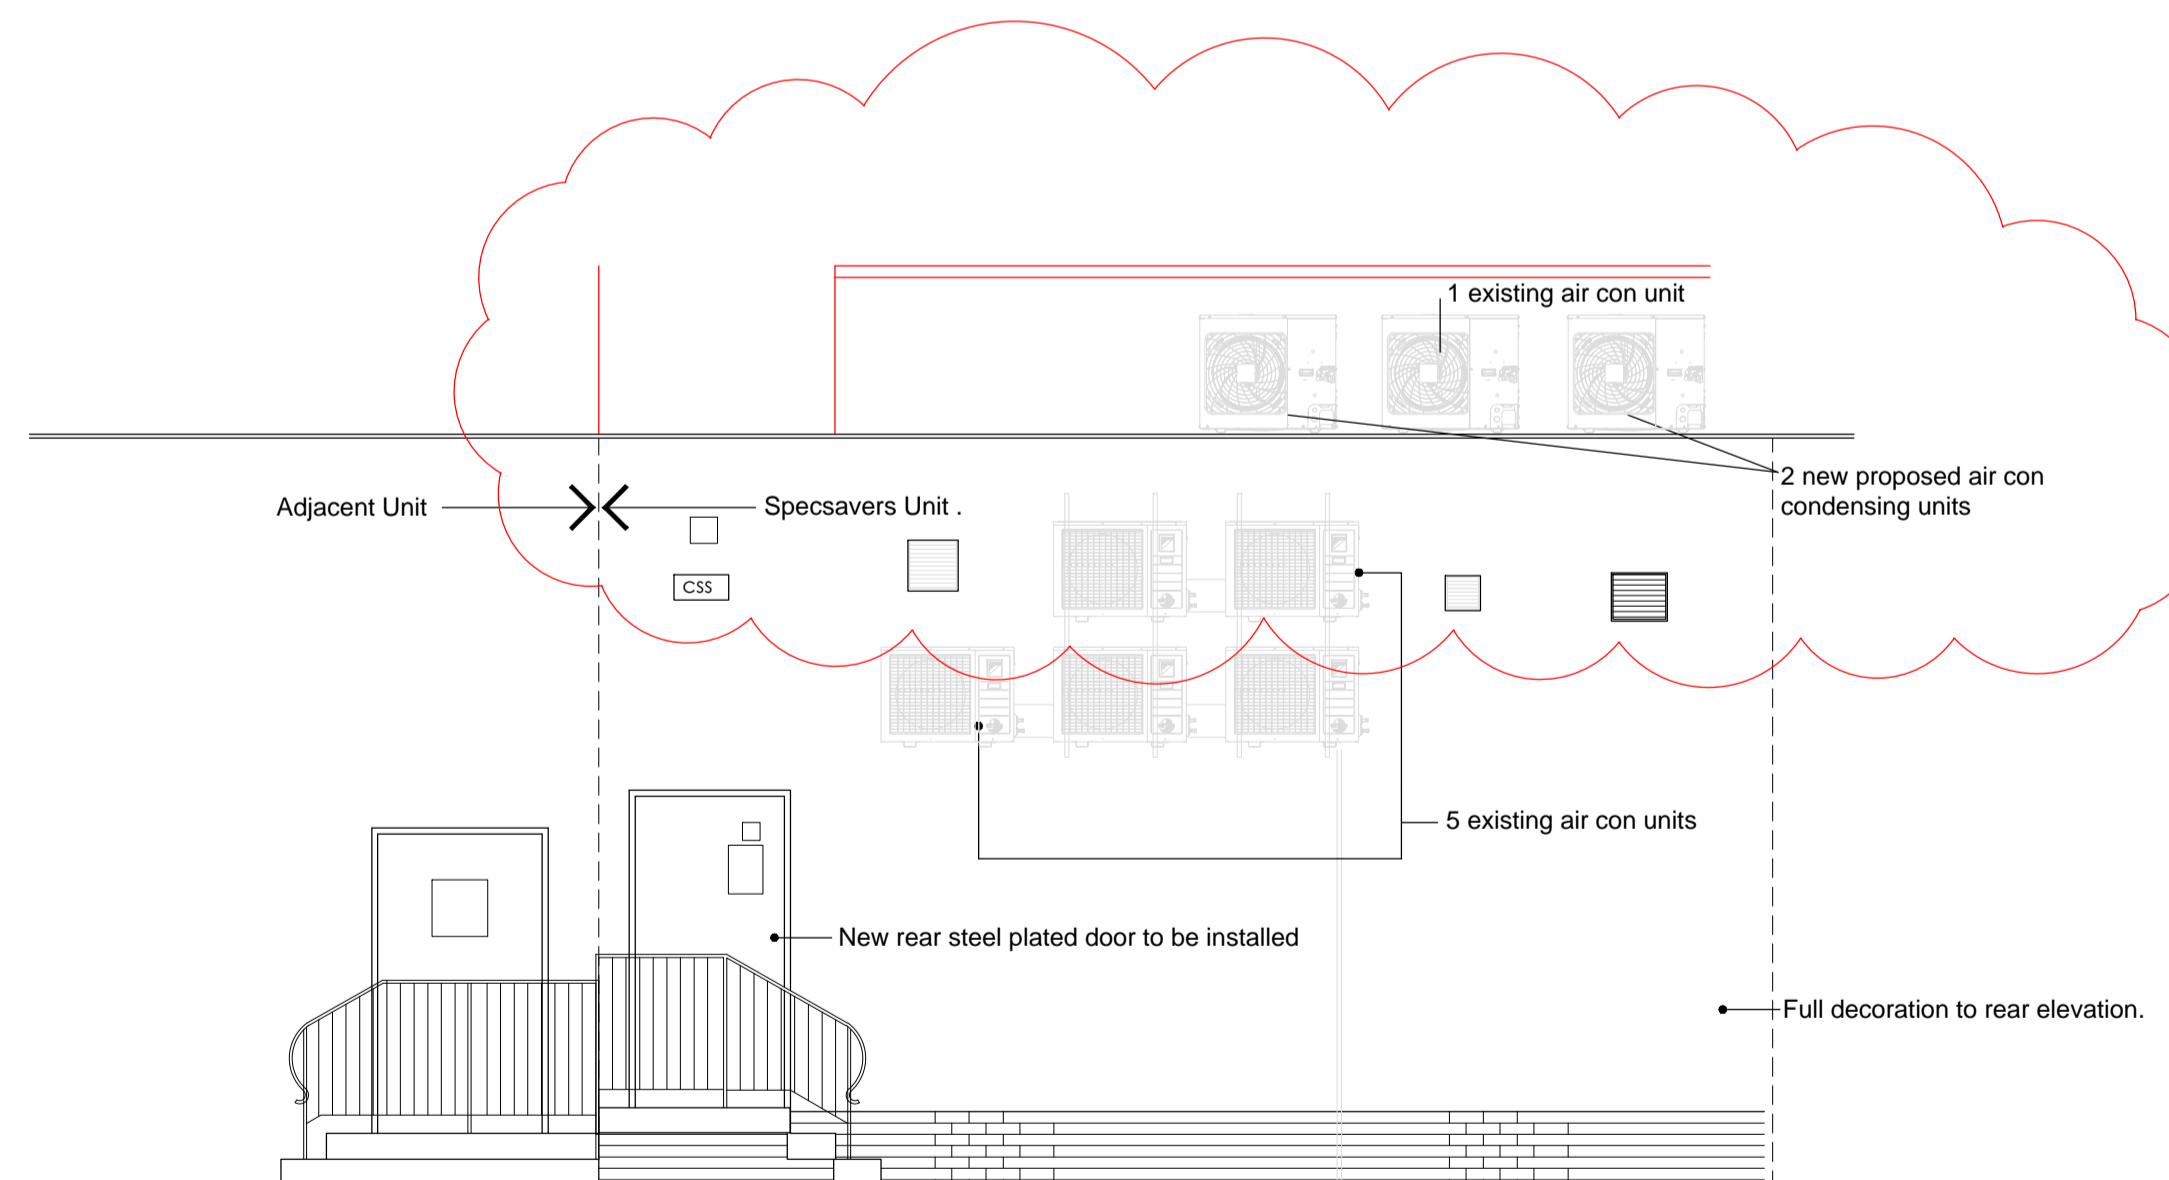

**PROPOSED REAR SERVICE YARD ELEVATION
scale 1:50**

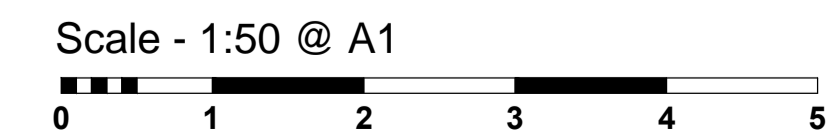

Notes:

Amendments:			
Rev	Init	Date	Description
A	GT	30/06/22	Existing and proposed rear elevation updated. Proposed AC shown.
B	MM	15/07/22	Existing and proposed rear elevation updated to show revised location of AC units

Drawn By:
fisch FISCH DESIGN LTD
 INTERIORS & ARCHITECTURE 1 HERITAGE BUSINESS CENTRE
 DERBY ROAD, BELPER
 DERBYSHIRE, DE56 1SW
 +44 (0) 1773 828222 / WWW.FISCHDESIGN.CO.UK / MAIL@FISCHDESIGN.CO.UK

On Behalf Of:
Specsavers Optical Superstores
 Business Development
 Cirrus House
 NG2 Business Park
 10 Experian Way
 Nottingham
 NG2 1EP T +44 (0) 1159 330 500
 E

Project:
Specsavers Opticians
 46 Graham Street
 Airdrie
 ML6 6BU

Title:
Existing and Proposed Elevations

**AIRDRIE
REBRAND
PRODUCTION DRAWINGS**

Drawn By: GT Scale: 1:100@A1 Date: 24/06/2022
 1:50@A1

Drawing Number: **1671/2014** Revision: **B**

Do not scale from this drawing. Dimensions to be checked on site