
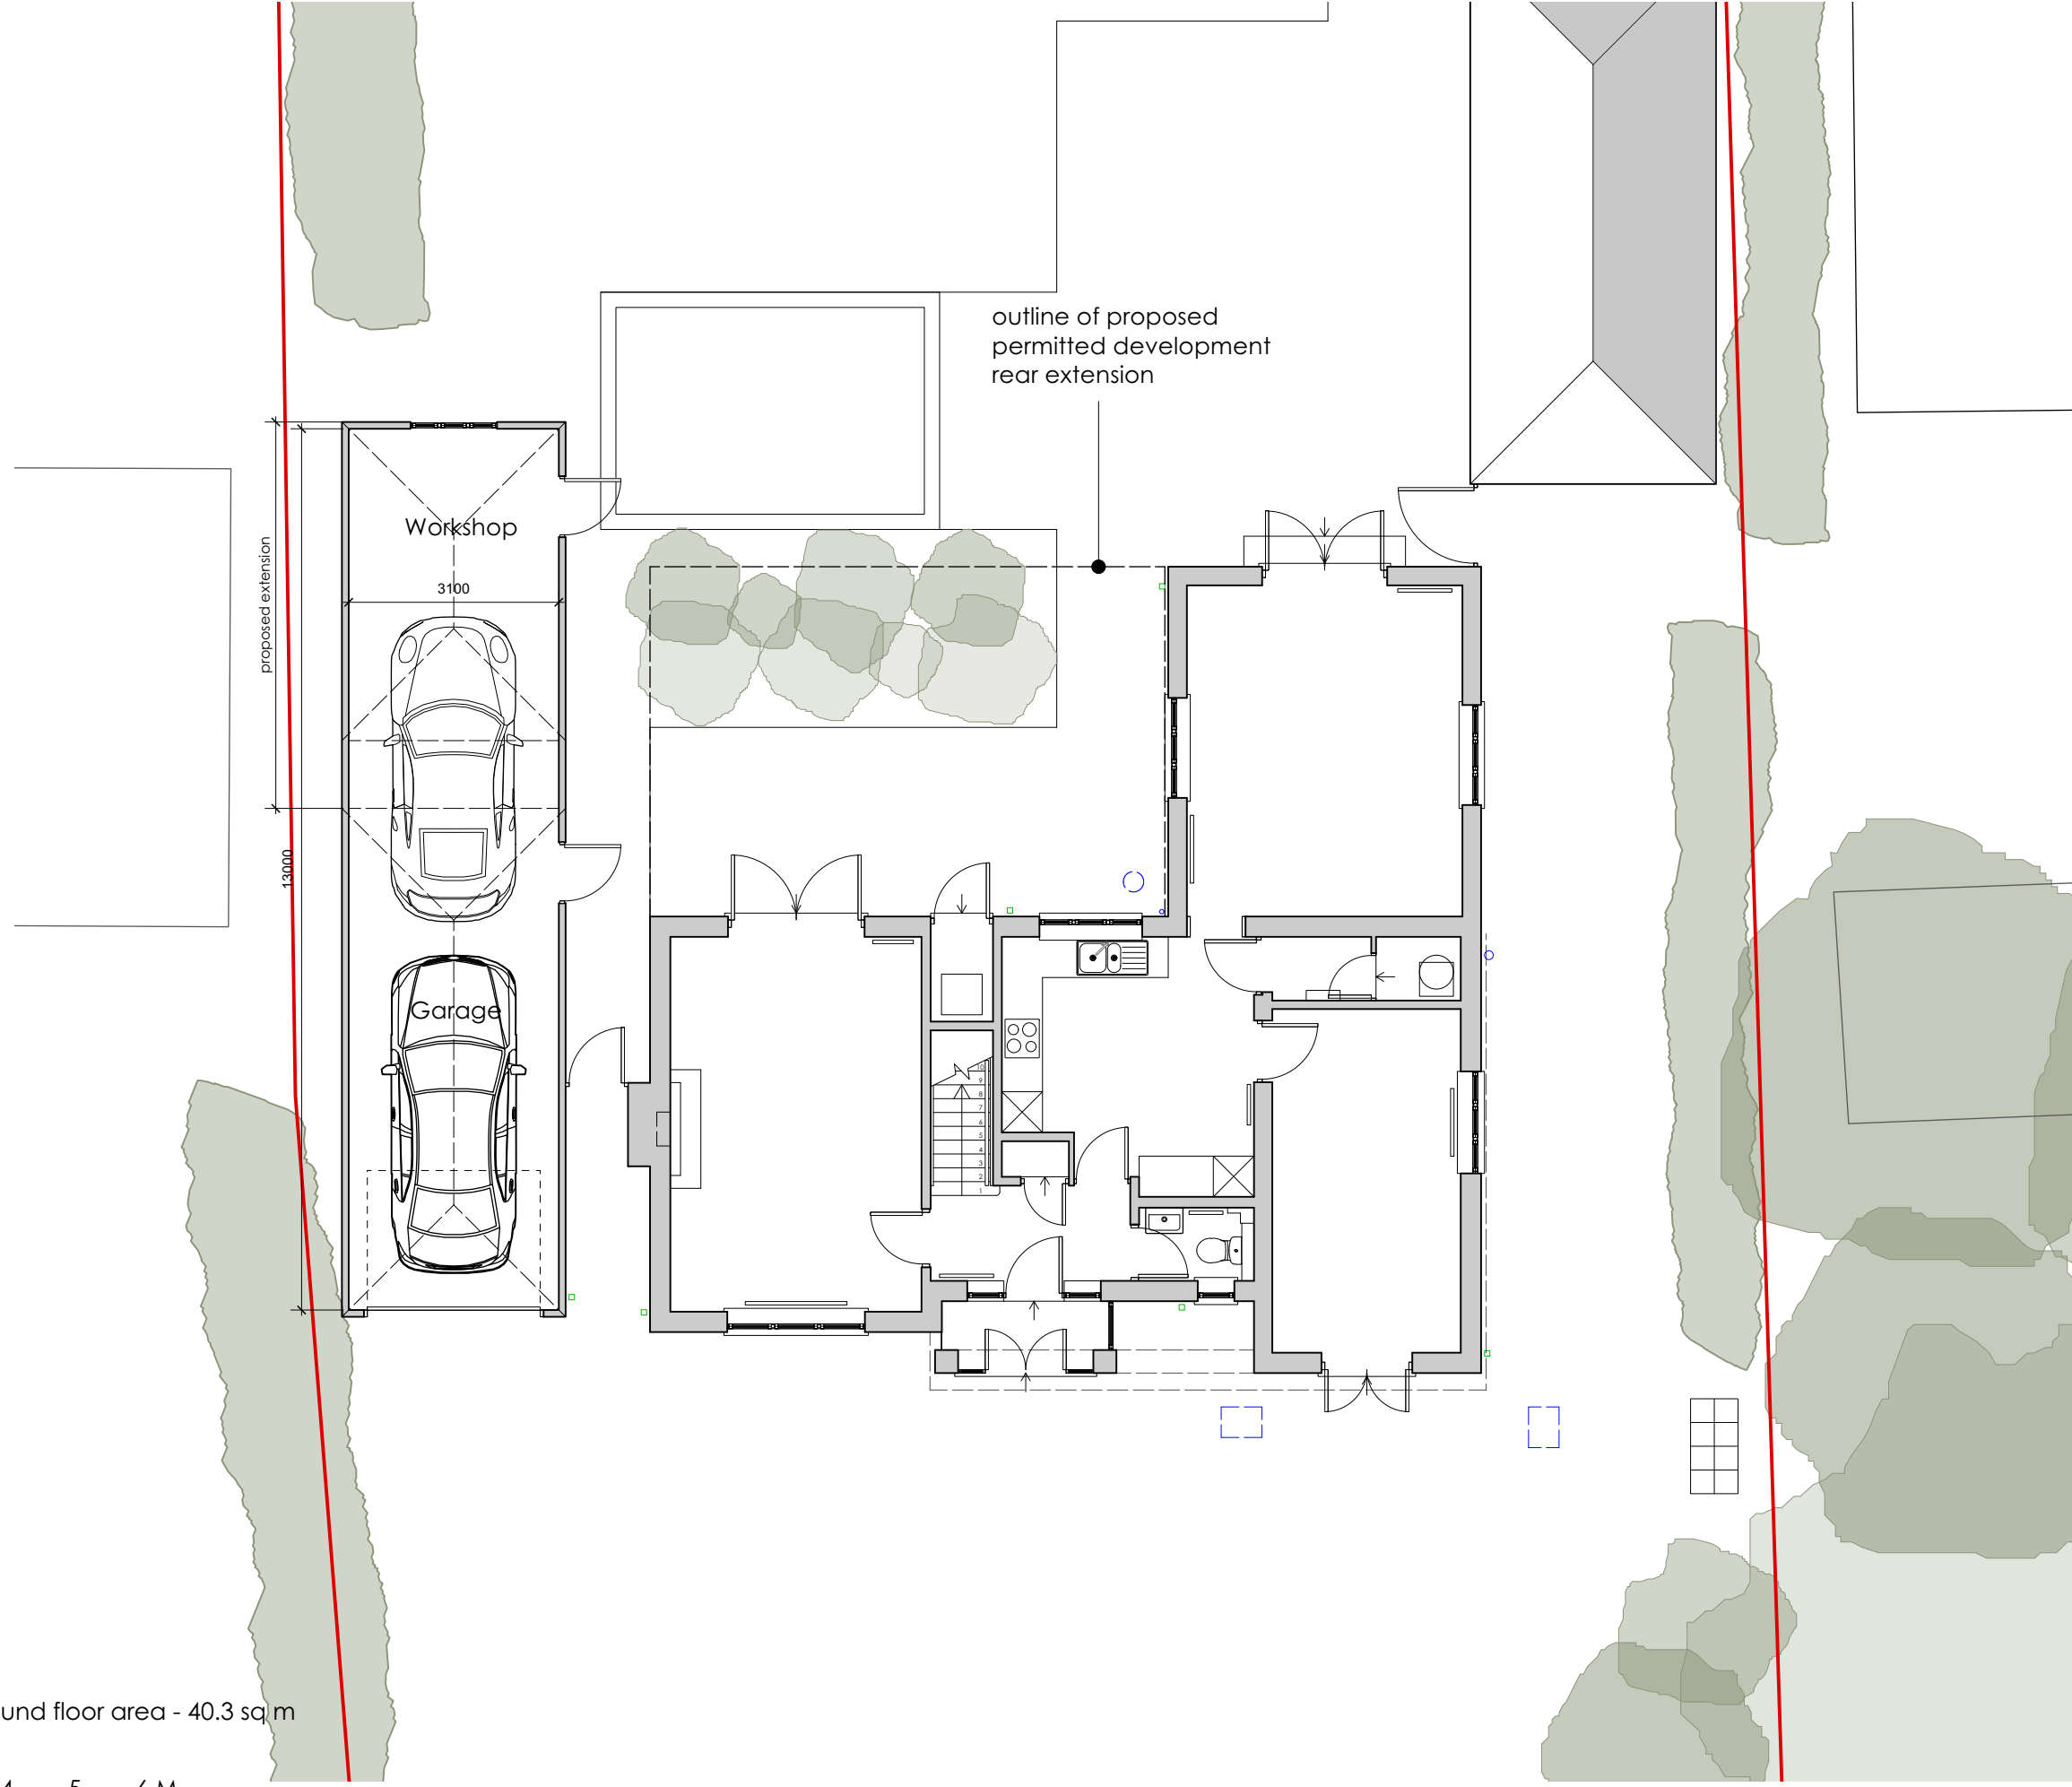


Garage - proposed ground floor area - 40.3 sq.m

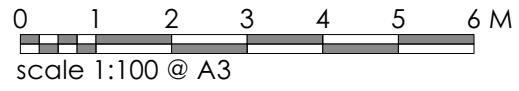

SCALE
1:100
DATE
07/2022

DRAWING NO
03 - 104
REVISION
-

PROJECT NO
422374

CLIENTS Nigel & Paula Whatley
PROJECTS Coombe Cottage - garage extension
DRAWING Ground floor plan - proposed

PELL-STEVENSARCHITECTS

STABLE STUDIOS GODSHILL WOOD FARM WOODGREEN ROAD
GODSHILL FORDINGBRIDGE HAMPSHIRE SP6 2LP ENGLAND
T. +44(0)1425 650441 M. +44(0)771 543798
E. myarchitect@pell-stevens.com website www.pell-stevens.com



RIBA CHARTERED PRACTICE