



**PROPOSED GROUND FLOOR PLAN**  
Scale 1:50

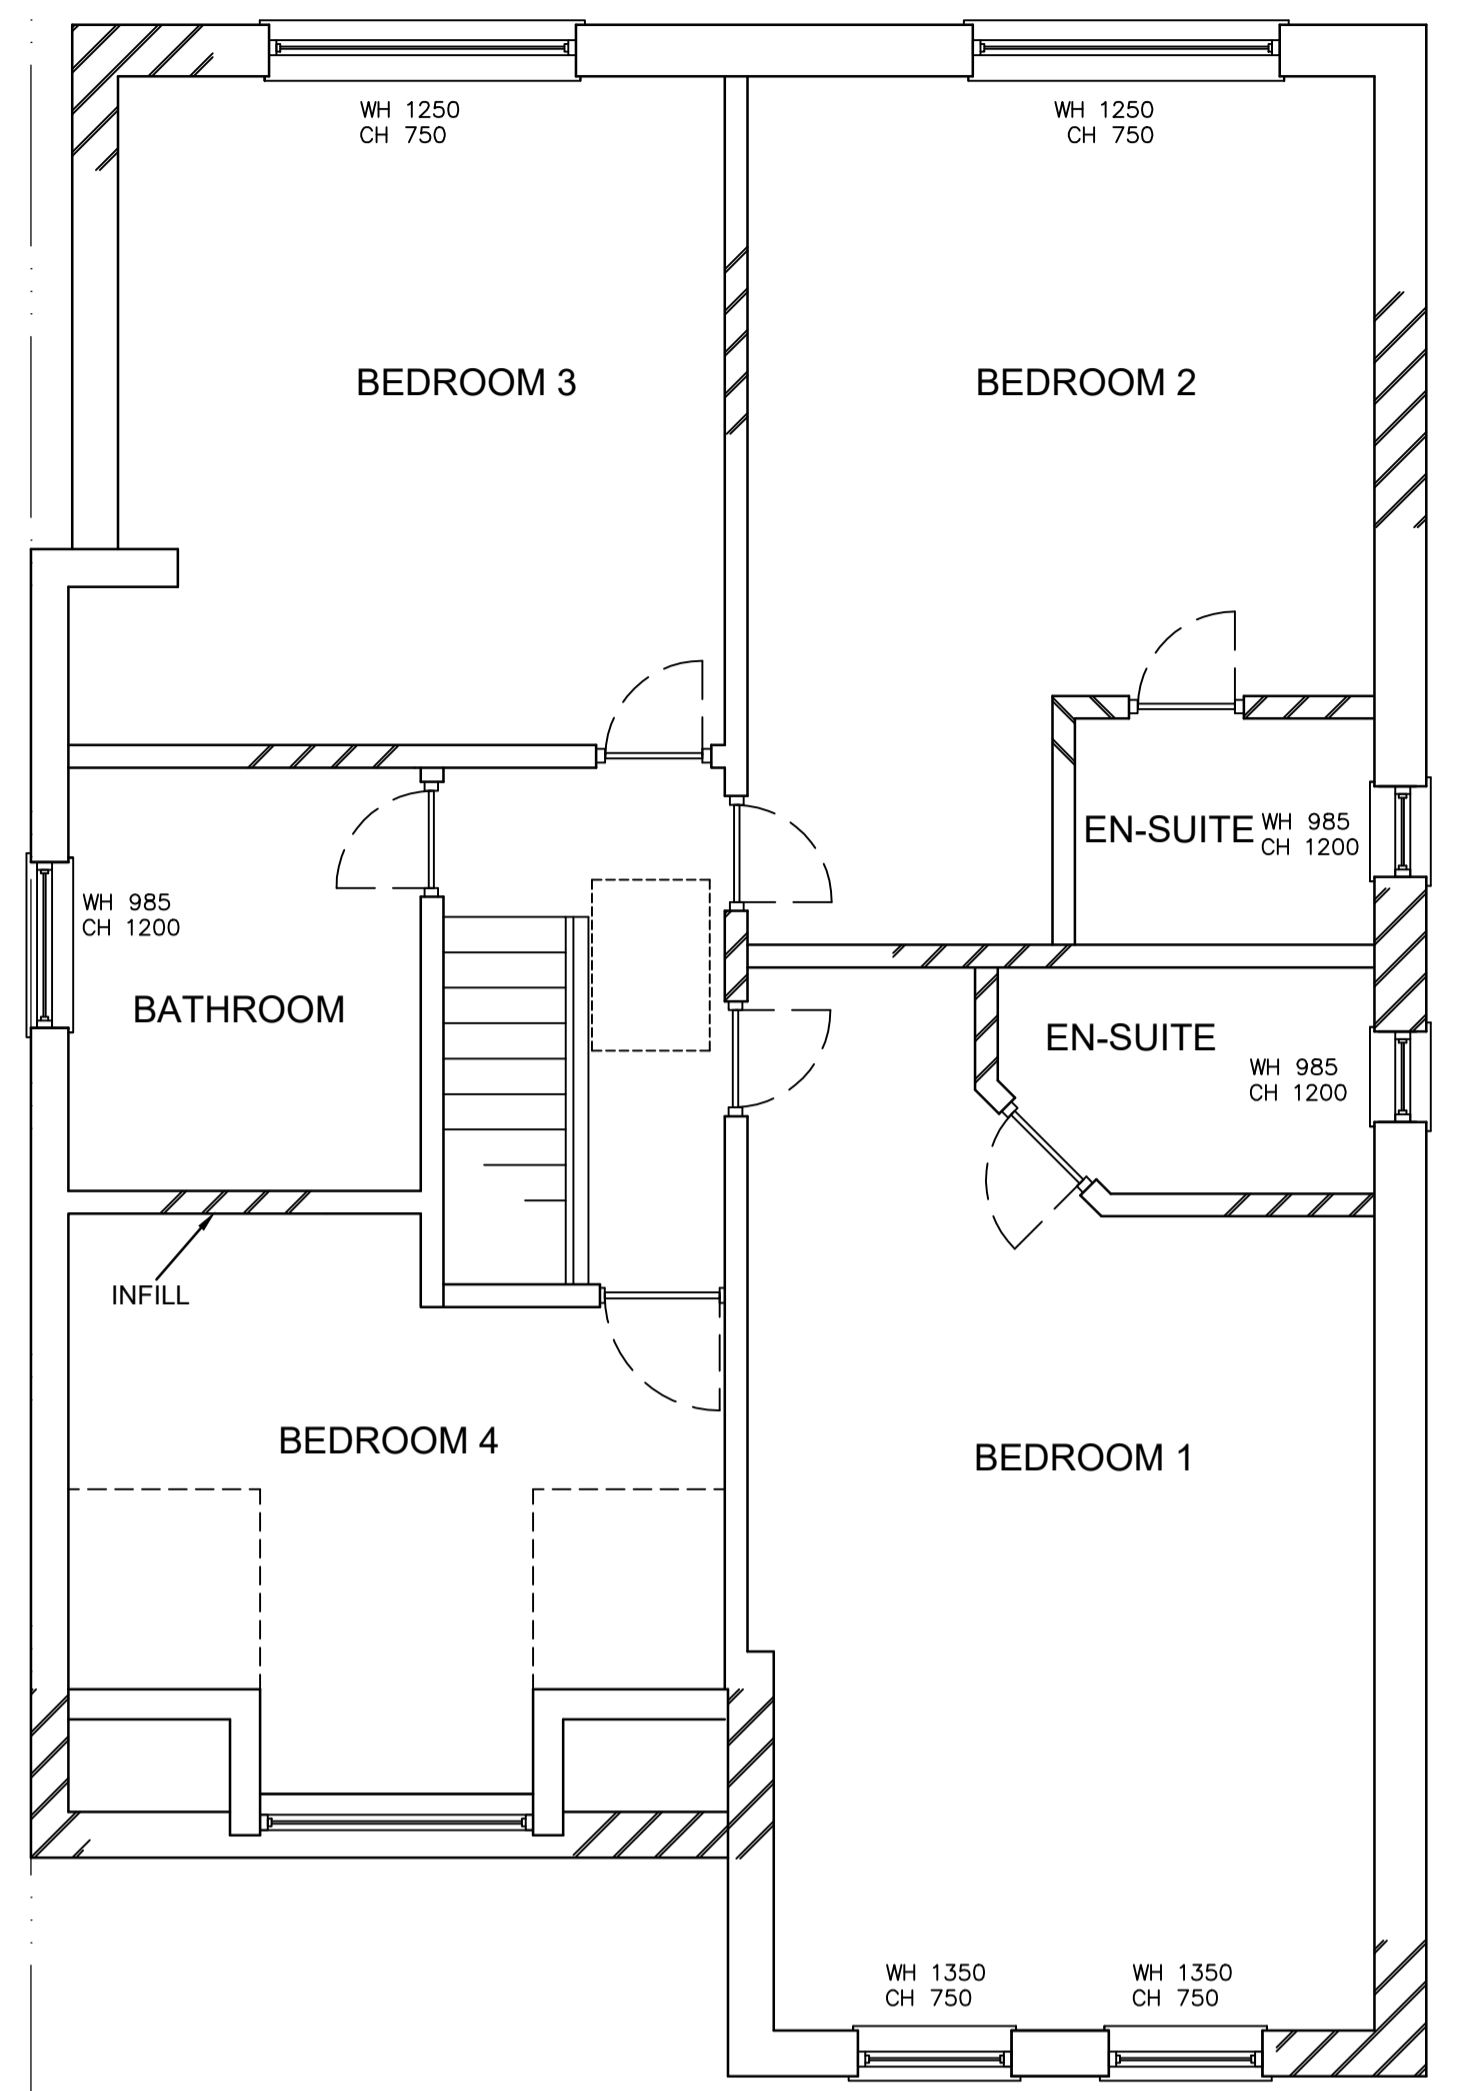

**PROPOSED FIRST FLOOR PLAN**  
Scale 1:50

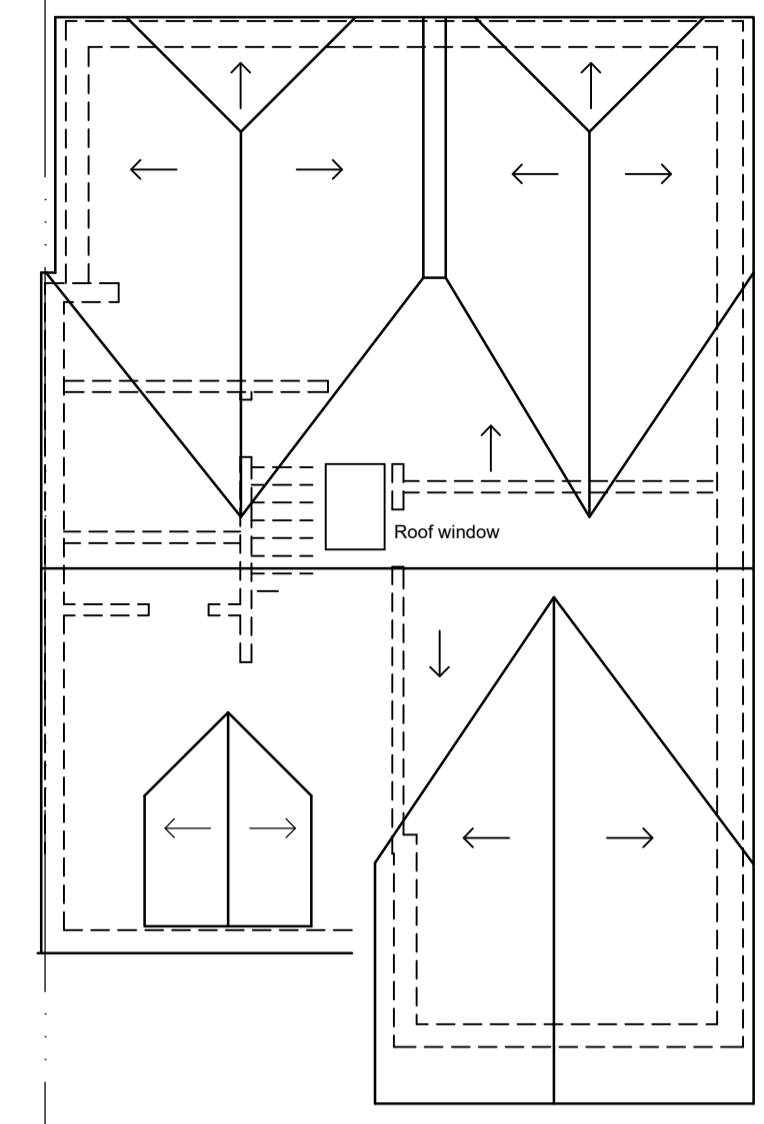

**PROPOSED ROOF PLAN**  
Scale 1:100



**PROPOSED NORTH/EAST ELEVATION (Front)**  
Scale 1:100

**PROPOSED SOUTH/WEST ELEVATION (Rear)**  
Scale 1:100

**PROPOSED NORTH/WEST ELEVATION (Side)**  
Scale 1:100

**PROPOSED SOUTH/EAST ELEVATION (Side)**  
Scale 1:100

04	06/08/2022	Re-issued For Planning Permission	SP
03	19/05/2022	Render colour specified, Issued For Planning Permission	SP
02	25/05/2021	Side access created, Issued For Planning Permission	SP
01	28/01/2021	Issued For Planning Permission	SP
rev.	date	description	chk.


**SJP**  
Structural Consultants Ltd.

154 Baginton Road  
Coventry  
CV3 6FT  
info@sjpstructural.com  
07989392336

client:  
**VERN PORTER**

job title:  
**7 KENILWORTH ROAD  
CUBBINGTON, CV32 7TN  
REPLACEMENT DWELLING**

drawing title:  
**PROPOSED PLANS AND  
ELEVATIONS**

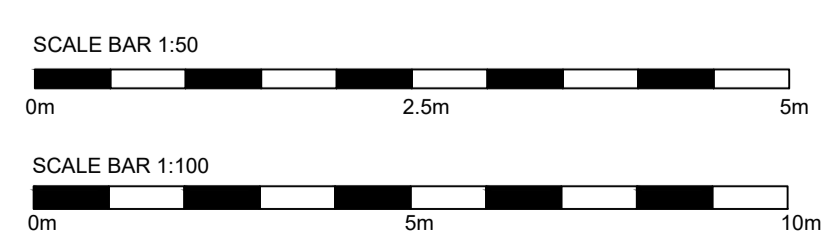

scale:	date:	drawn by:	checked by:
AS SHOWN A1	14/01/21	SP	SP
job number:	drawing number:	revision:	
20-1203	VP/03	04	