
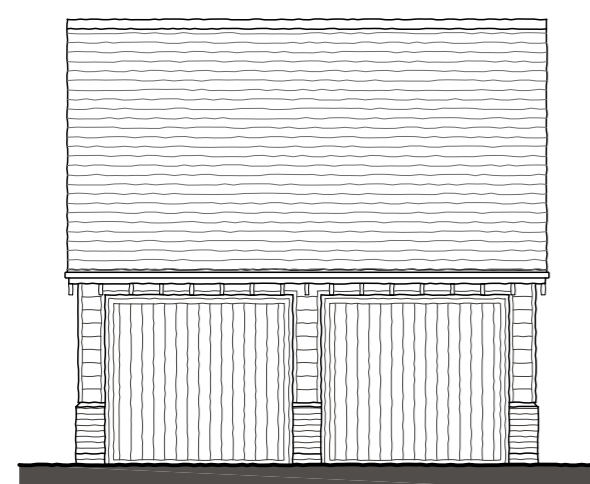



This drawing is a print and must not be scaled from. Use only noted dimensions and check all measurements on site before proceeding with the works. Any queries regarding areas, levels or dimensions must be referred back to BBR Design Services Ltd. All dimensions of existing buildings to be verified on site.

This drawing is the copyright of BBR Design Services Ltd and shall not be in any way used or reproduced without their prior written consent.


All design and construction is to be in accordance with the Construction Design and Management (CDM) Regulations 2015, and HSE guidance.

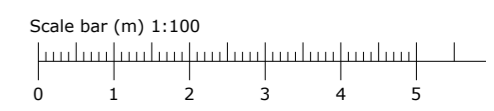


**Front Elevation**  
Scale 1:100

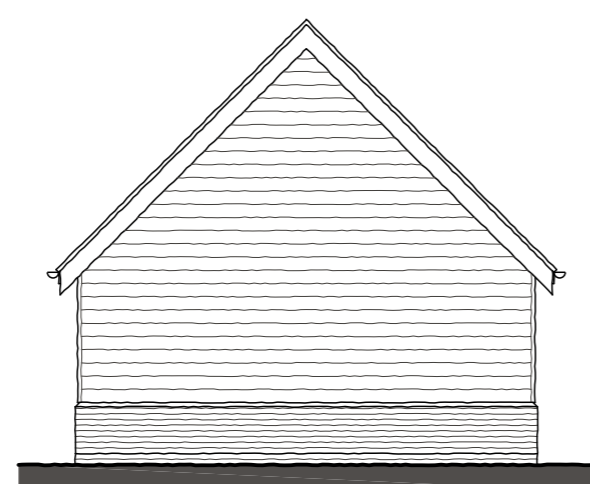


**Side Elevation**  
Scale 1:100

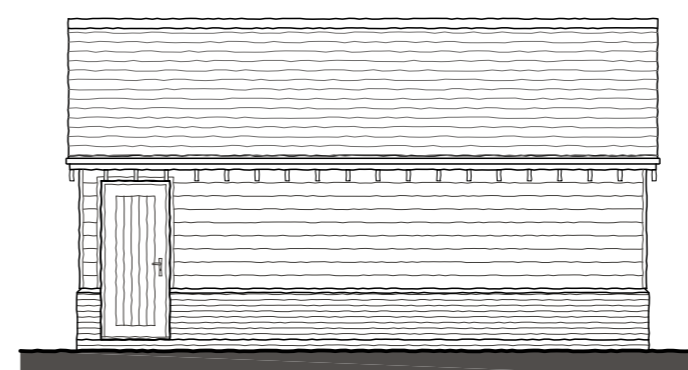

**Side Elevation**  
Scale 1:100

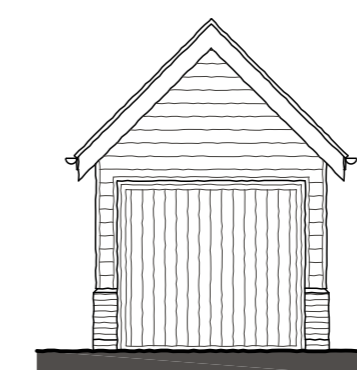


**Front Elevation**  
Scale 1:100

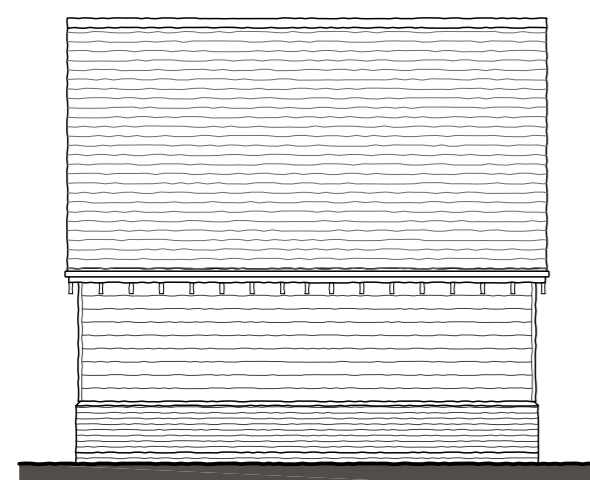


**Rear Elevation**  
Scale 1:100




**Side Elevation**  
Scale 1:100

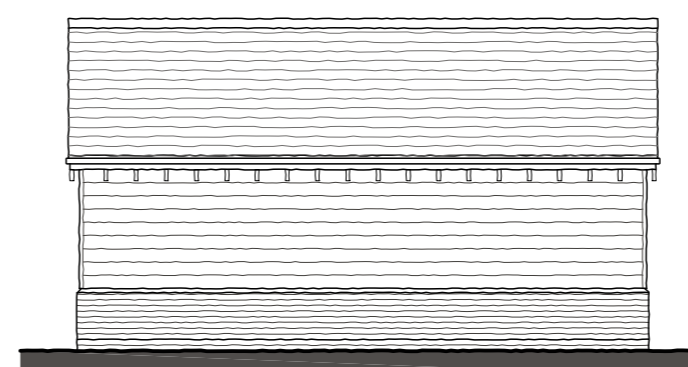


**Side Elevation**  
Scale 1:100

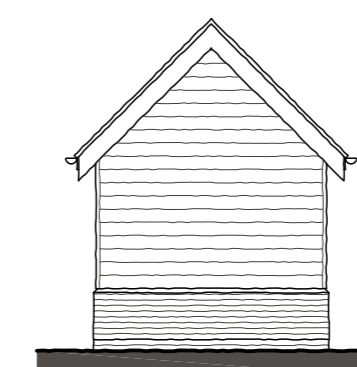


**Rear Elevation**  
Scale 1:100

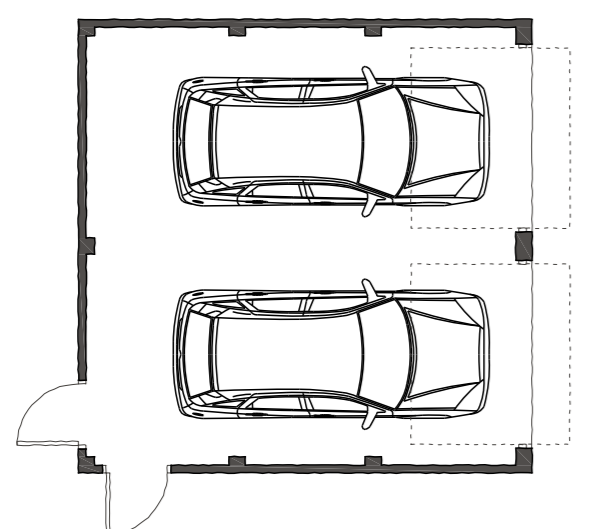


**Floor Plan**  
Scale 1:100

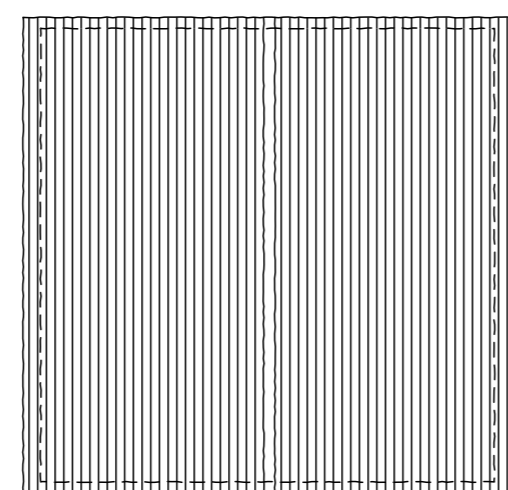

**Roof Plan**  
Scale 1:100

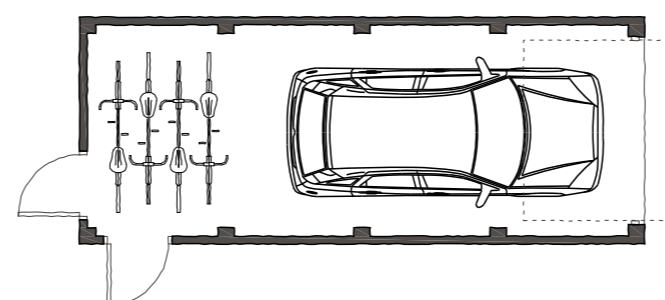

**Floor Plan**  
Scale 1:100

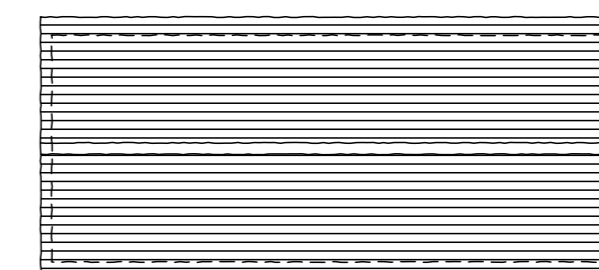

**Roof Plan**  
Scale 1:100

Rev: \_\_\_\_\_ Date: \_\_\_\_\_ Note: \_\_\_\_\_ By: \_\_\_\_\_

**FOR PLANNING**



**D E S I G N**  
01462 420800 | 01799 530097  
info@bbr-design.co.uk  
www.bbr-design.co.uk



Contract:  
Springwell Nursery  
Walden Road  
Little Chesterford  
Essex, CB10 1UE

Drawing Title:  
**Proposed Single & Double Garages  
Plans & Elevations**

Scale: 1:100 @ A2  
Job No: 18955  
Drawn/check: paw rda  
Date: January 2021

Drawing No: **PL19** -  
Revision:  
© BBR Design 2021