

CDM REGULATIONS 2015

Works covered by the CDM Regulations 2015 shall not commence until the correct duty holders are in place and all relevant and project specific documents are in place.




Significant design risks and site hazards



CDM information



Prevention of particular action

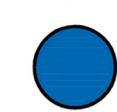

Encouragement of particular action


DISCLAIMER

This drawing is copyright and must not be reproduced without the consent of Glasper Lee Design Limited. Responsibility is not accepted for errors made by others in scaling from this drawing. All construction information should be taken from figured dimensions only. All dimensions to be checked on site by the main contractor prior to any commencement of works on site or any fabrication works off site. Any discrepancies found within the drawing must be immediately reported to Glasper Lee Design Limited. This drawing must be read in conjunction with all other project related drawings and documents; and all (if any) design team and consultants drawings and documents.




South Elevation

1 : 100

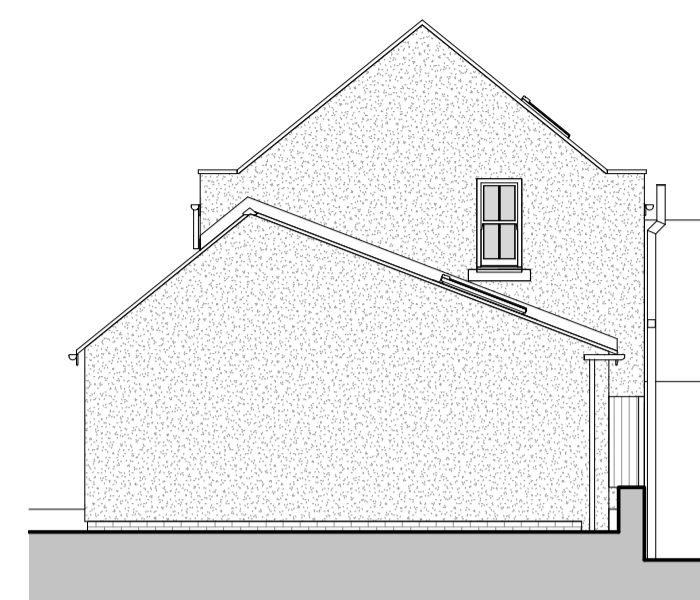

East Elevation

1 : 100

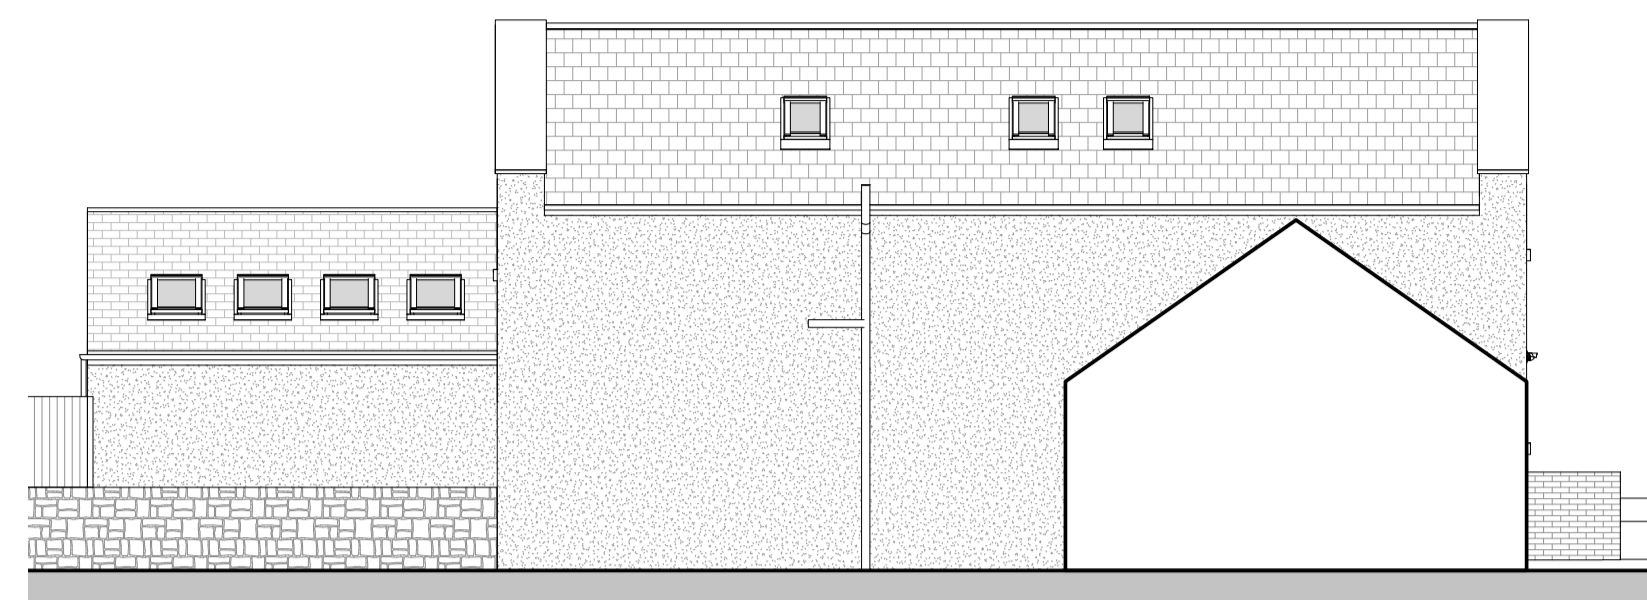


North Elevation

1 : 100




West Elevation

1 : 100

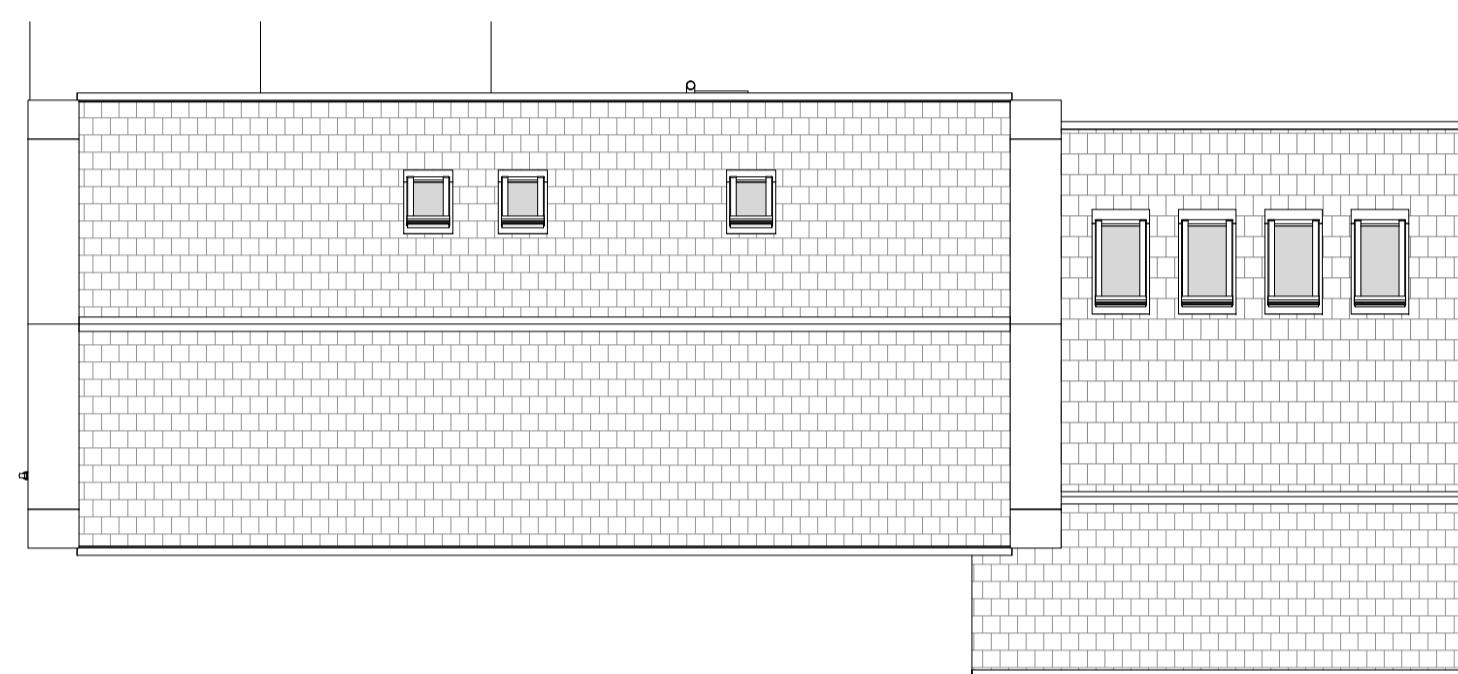

Roof Plan

1 : 100

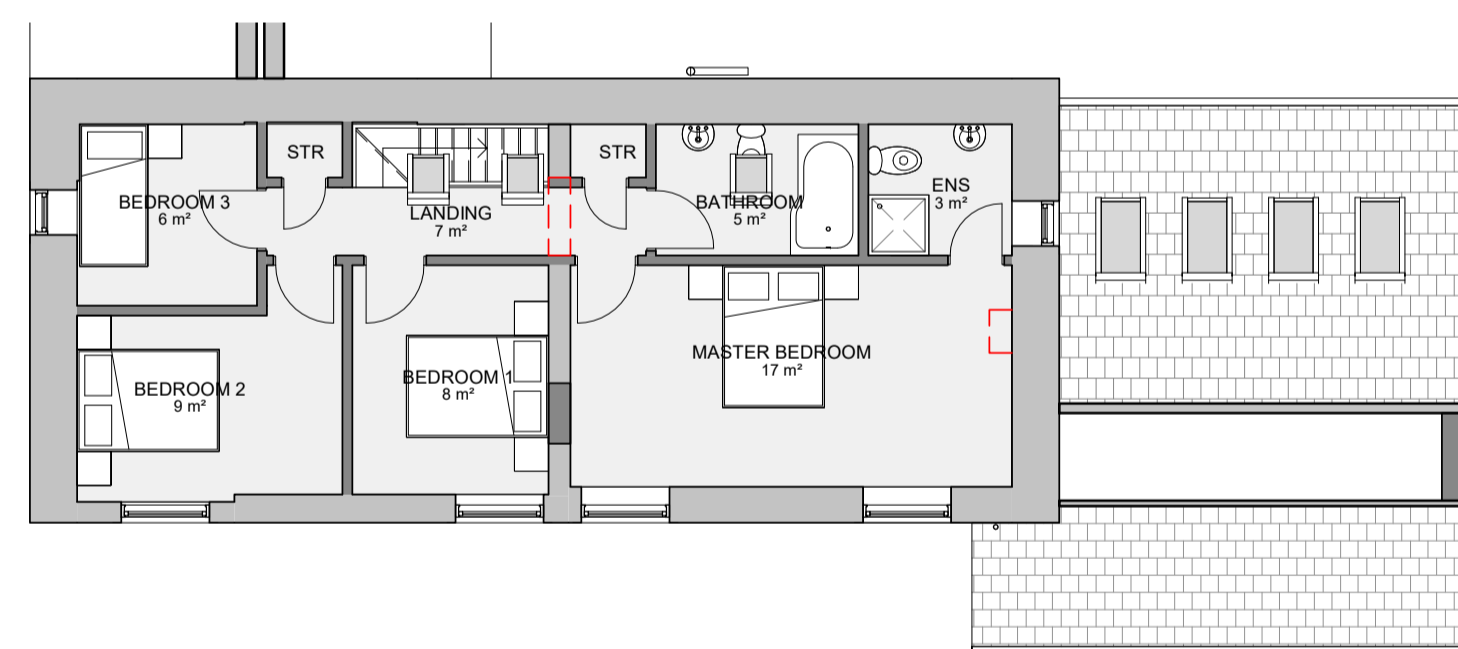

First Floor

1 : 100



Site Plan

1 : 200



3D View 1




3D View 2

Rev A - 18/07/2022 - ML - Boundary elevation added to the drawing as requested by the LPA
 Rev B - 04/08/2022 - ML - Revisions as requested by the client.



Boundary Elevation

1 : 50

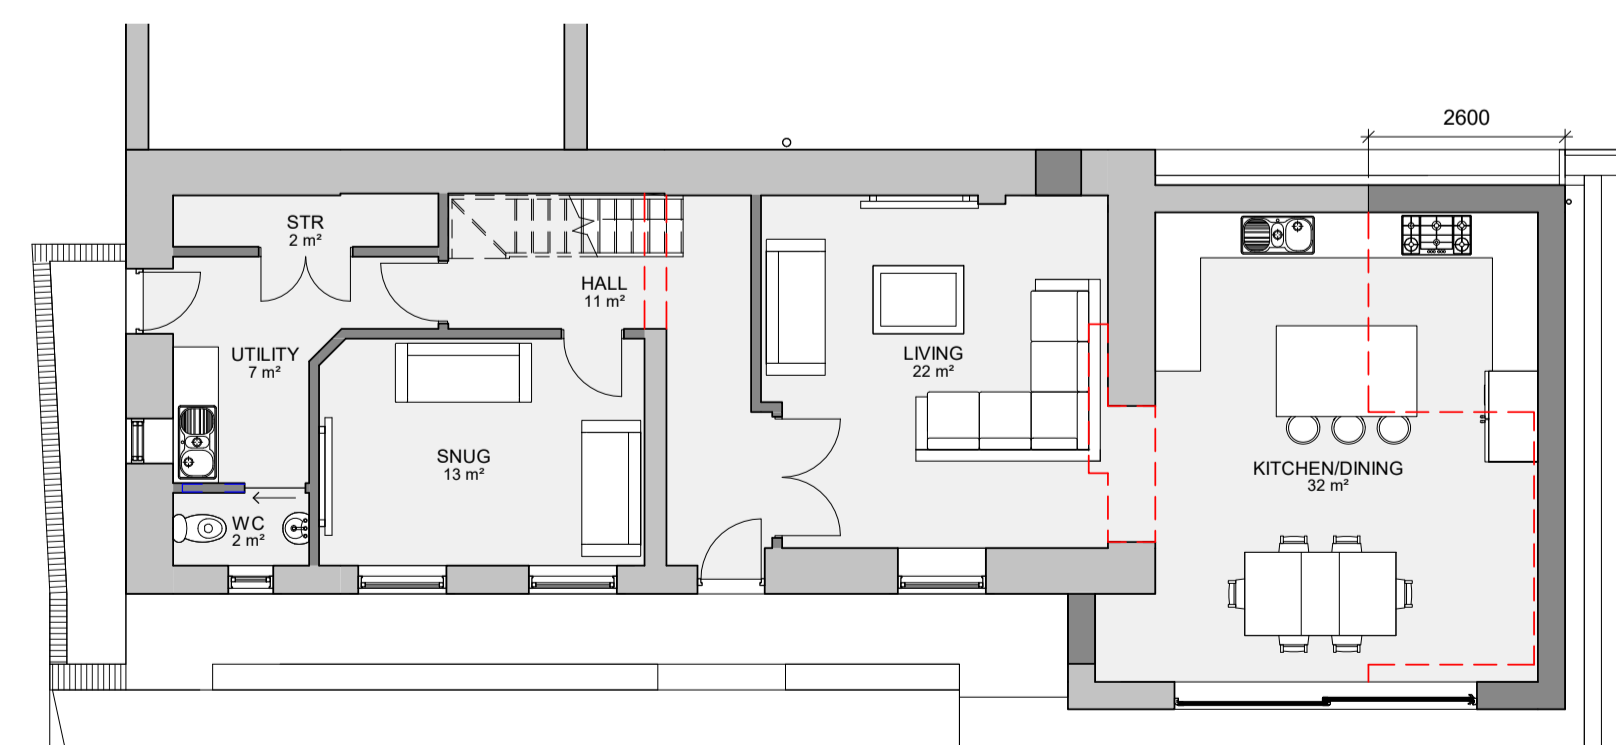

Ground Floor

1 : 100

GLASPER LEE DESIGN
 GLD Architecture Planning Development
 Office 4, 16 Tenters Street, Bishop Auckland, Co. Durham, DL14 7AD
 T: (0191) 433751
 E: info@glasperlee.co.uk
 W: www.glasperlee.co.uk

Project:
 Mabel Cottage
 1 The Cottage
 Old Cassop
 Durham
 DH6 4QB
Client:
 Mr S Cowburn

Drawing Title:
 Proposed Details

| | | |
|--------------------------|-------------------------------|------------------------|
| Date: May 2022 | Scale: As indicated | Drawn By: ML |
|--------------------------|-------------------------------|------------------------|

| | | |
|-------------------------------|--------------------------|-----------------------|
| Project Ref: GLD239 | Drawing No: 02 | Revision: B |
|-------------------------------|--------------------------|-----------------------|