
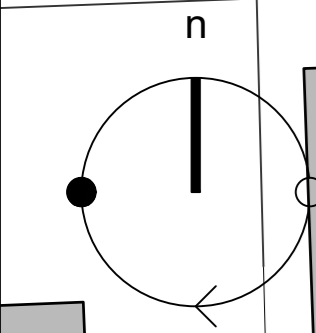


- notes**
- 1 Refer to figured dimensions do not scale.
 - 2 If in doubt refer to the Architect before work starts.
 - 3 All dimensions are to be checked on site.
 - 4 The Architects disclaim responsibility for variations from this drawing made without their written consent.
 - 5 Please ensure that there have been no additional revisions to this drawing before starting work.

revisions

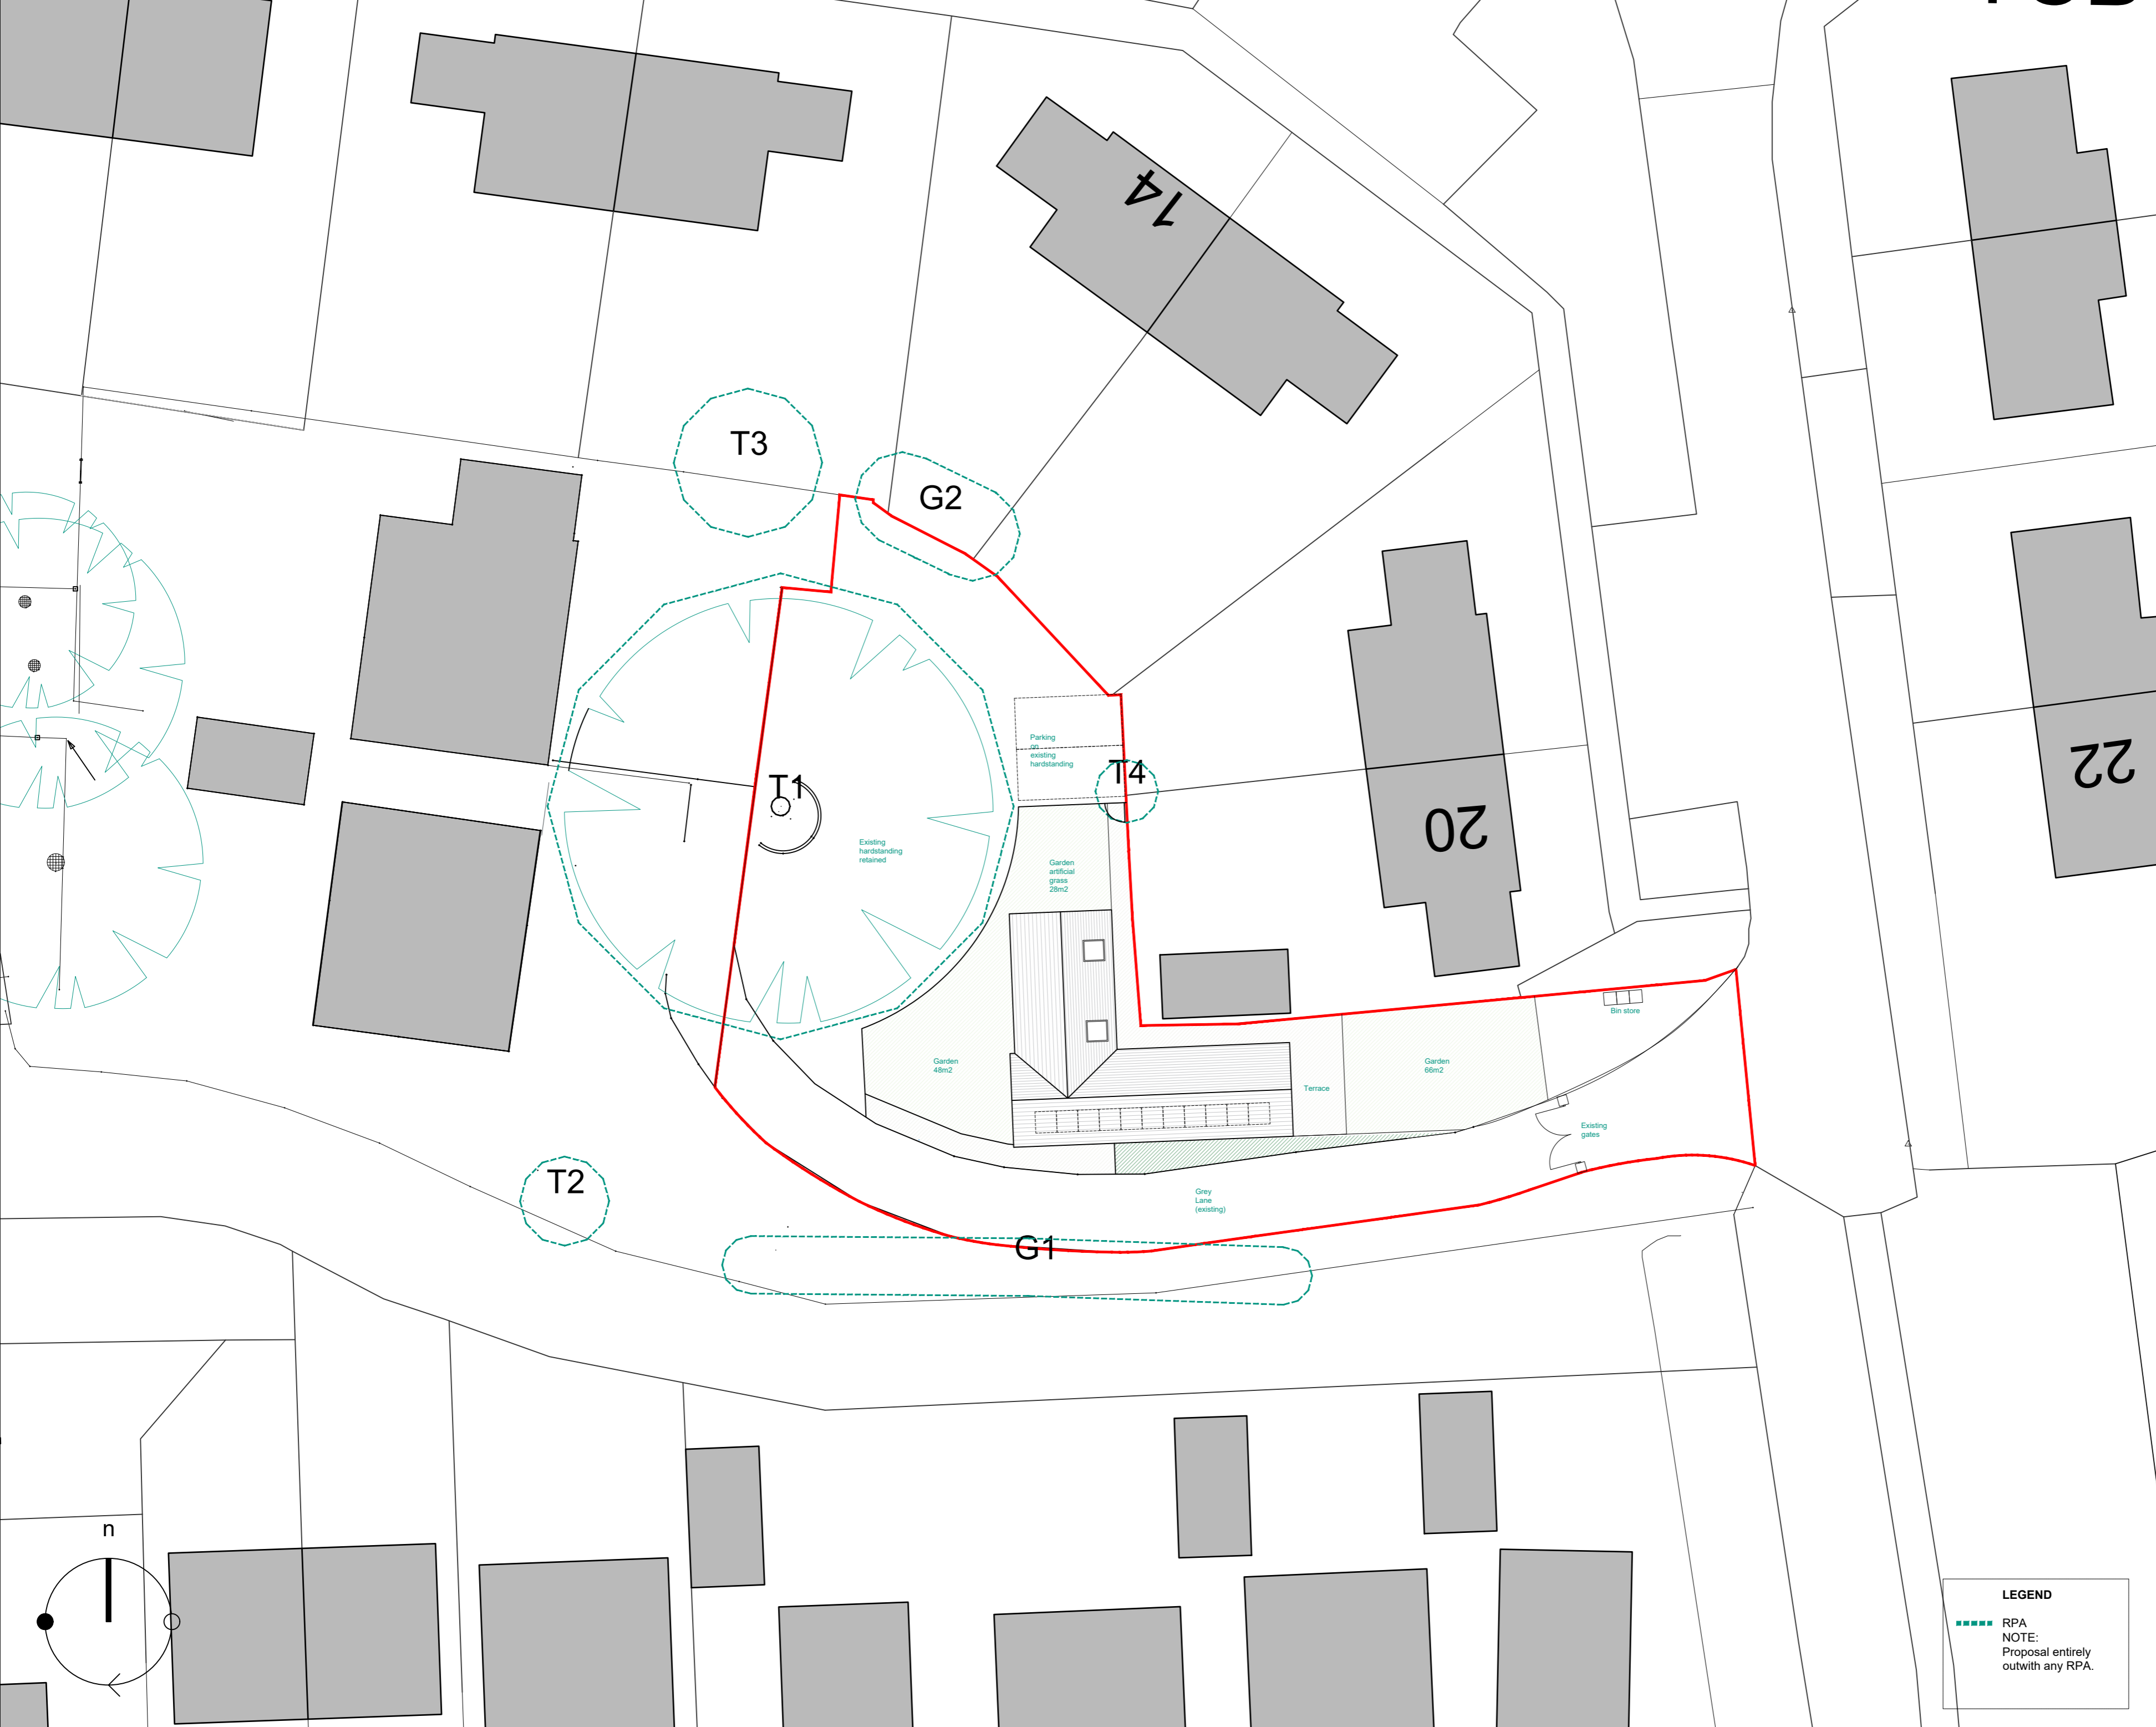

LEGEND

----- RPA
 NOTE:
 Proposal entirely
 outwith any RPA.

client
 M & D Homes

job
 Builders Yard, Grey Lane,
 Witham St Hughs.

drawing
 PLAN:
 SITE PLAN PROPOSED

scale
 1:200 @ A2

Date
 07.2022

no.
 2236 (P) 01

Revision
 -

drawn by
 jk

t: 01636 816 972
 e: jk@josephkemish.co.uk
 w: www.josephkemish.co.uk

Office 2,
 Harmans Walk,
 6-8 Queen Street,
 Southwell,
 NG25 0AA

