




Existing Plan, Scale 1:100

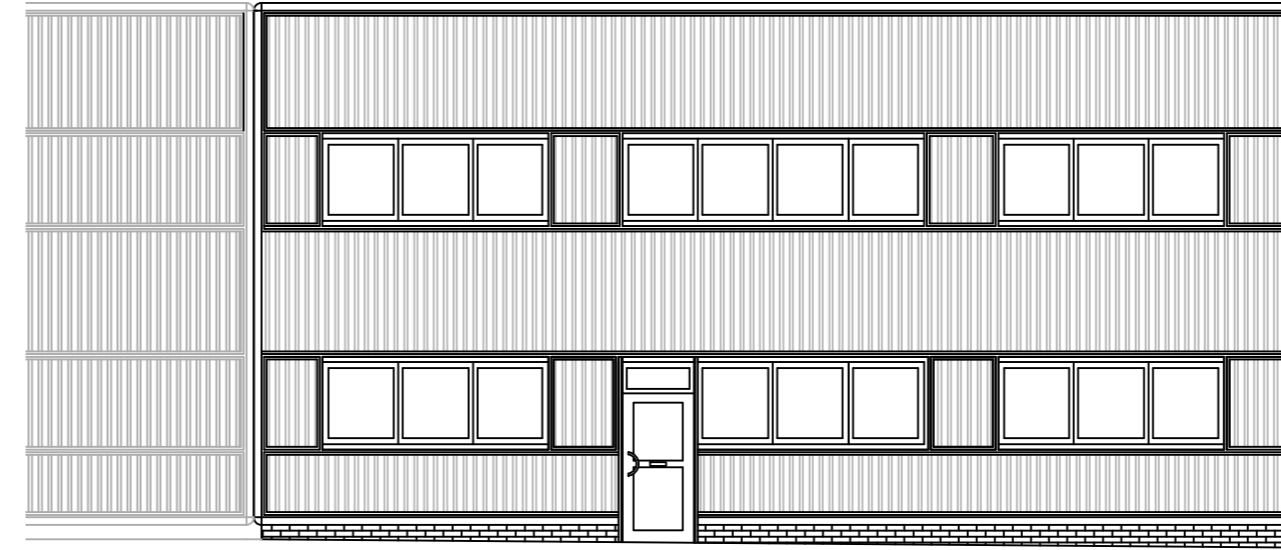


Existing South Elevation, Scale 1:100

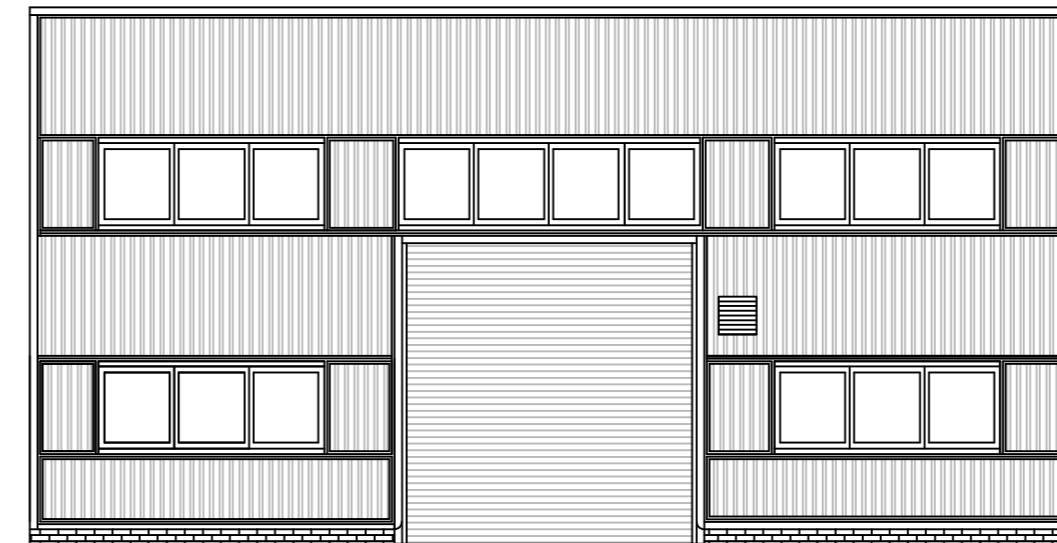

Existing West Elevation, Scale 1:100

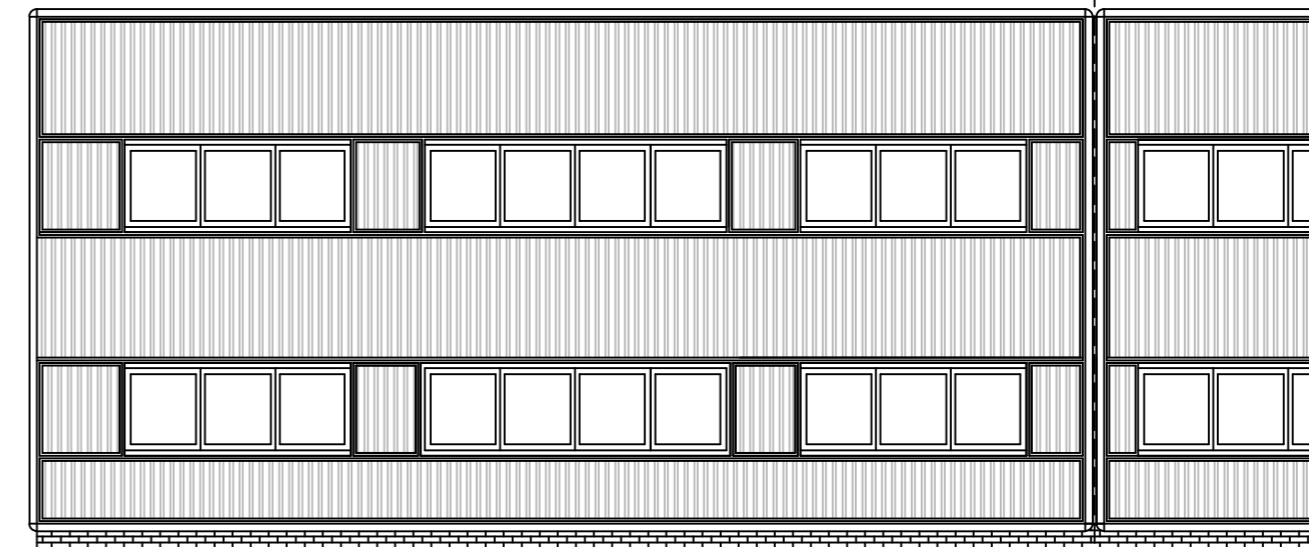

Existing East Elevation, Scale 1:100

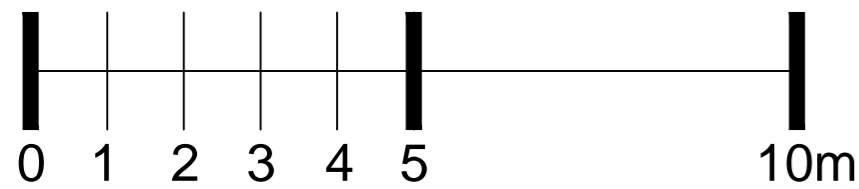

| | | | | |
|--|--|----------------------------|--|-----------|
| <p>28 Stafford Street Edinburgh EH3 7BD Telephone: +44 (0)7834 767 350 email: info@innesbc.com www.innesbc.com</p> | Client | Drawing | | Revisions |
| | Project | Existing Plan & Elevations | | |
| Unit 10 Badenheath Place Cumbernauld G68 9HX | Job No. | DWG No. | Notes | |
| | | 02 | Where dimensions are not given, drawings must not be scaled and the matter referred to Innes Associates. | |
| | Scale | Date | Drawn | Checked |
| | A2@1:100 | 24-6-22 | BOH | RD |
| | In the event of any dimensional conflict between Innes Associates Drawings, the matter must be referred to Innes Associates for clarification. The Contractor must also refer to any separate Innes Associates Specification to be read in conjunction with this drawing. | | | |