



THIS DRAWING IS TO BE READ IN CONJUNCTION WITH ALL RELATED DRAWINGS. ALL DIMENSIONS MUST BE CHECKED AND VERIFIED ON SITE BEFORE COMMENCING ANY WORK OR PRODUCING SHOP DRAWINGS. THE ORIGINATOR SHOULD BE NOTIFIED IMMEDIATELY OF ANY DISCREPANCY. THIS DRAWING IS COPYRIGHT AND REMAINS THE PROPERTY OF ROGER PARRY & PARTNERS.

Rev	Description	Date	By
-	-	year/mm/dd	--

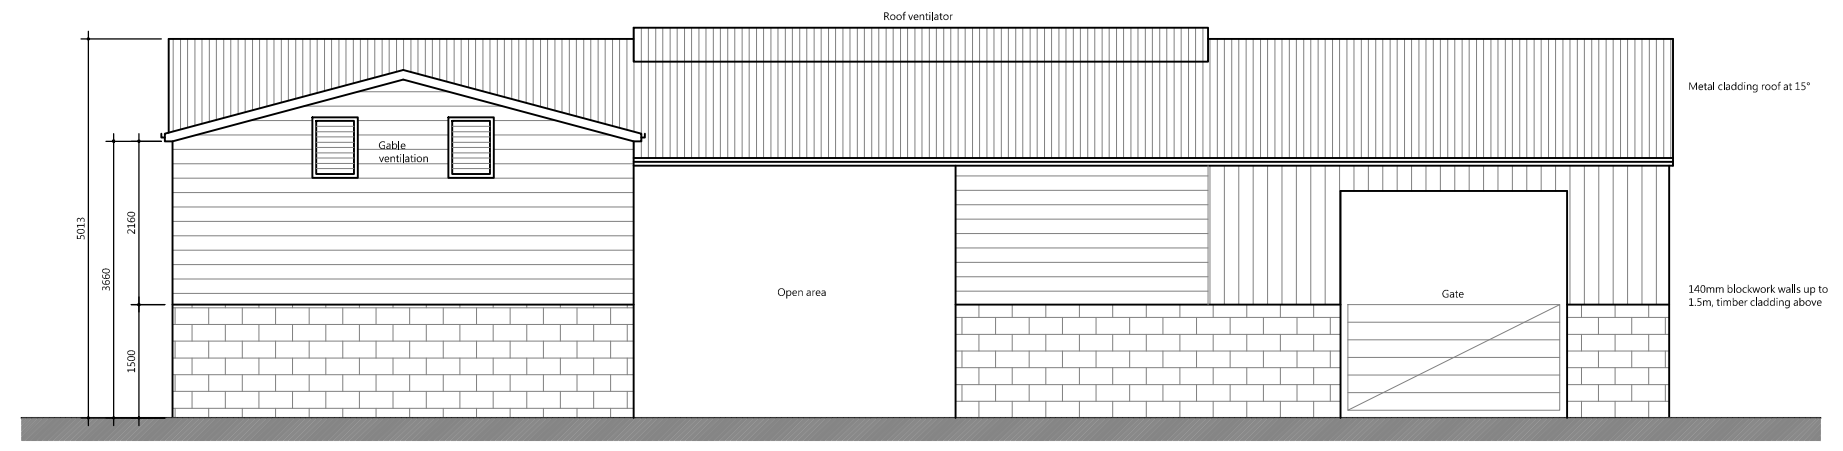

PROPOSED WEST ELEVATION

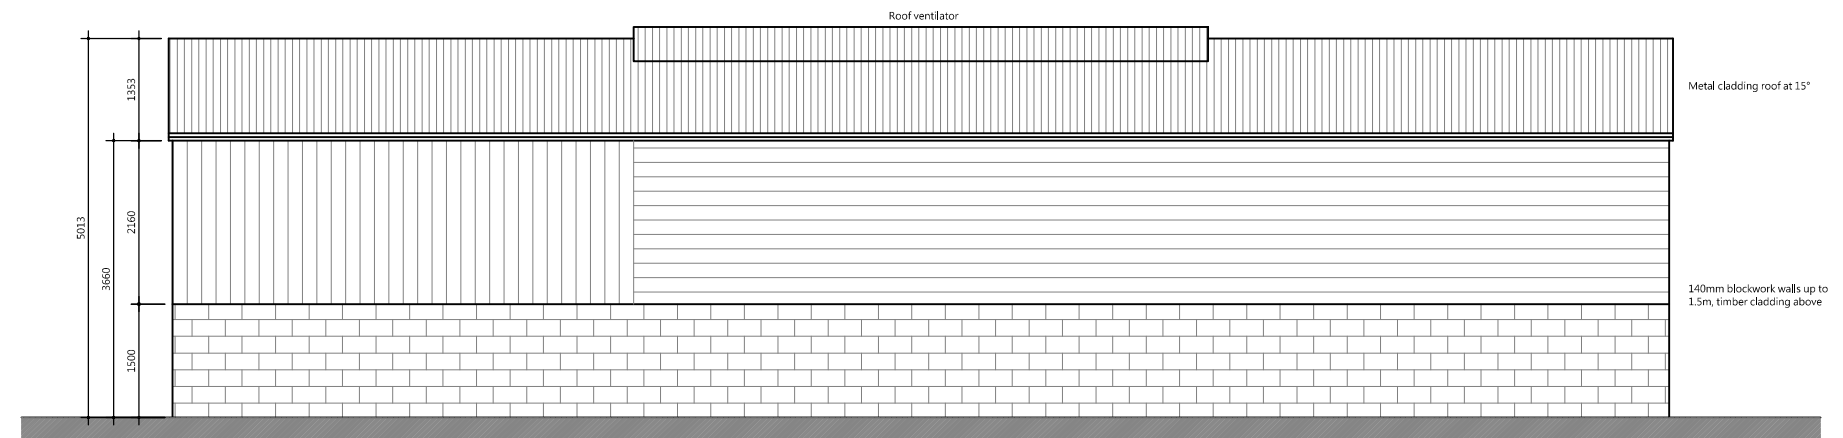

PROPOSED EAST ELEVATION



Residential - Agricultural - Commercial

Project;	Proposed Agricultural Building		
Drawing Title;	Proposed Elevations		
Location;	Corner House Farm, Edgerley, SY10 8EP		
Client;	Mr W Davies		
Scale(s);	1:100 @ A3		
Drawing No;	76475 / RJC / 101	Rev;	-
Drawn By;	NB	Date;	2022/06/14

HOGSTOW HALL, MINSTERLEY  
 SHREWSBURY, SHROPSHIRE. SY5 0HZ  
 Tel: 01743 791336 Fax: 01743 792770  
 E-mail: mail@rogerparry.net  
 Web address: www.rogerparry.net  
 Roger Parry & Partners LLP partnership no. OC312203  
 Registered Office Hogstow Hall, Minsterley, Shrewsbury, SY5 0HZ  
 Registered in England and Wales.  
 A list of members of the LLP is available at the above address.