




EXISTING GROUND FLOOR PLAN @ 1:100 SCALE

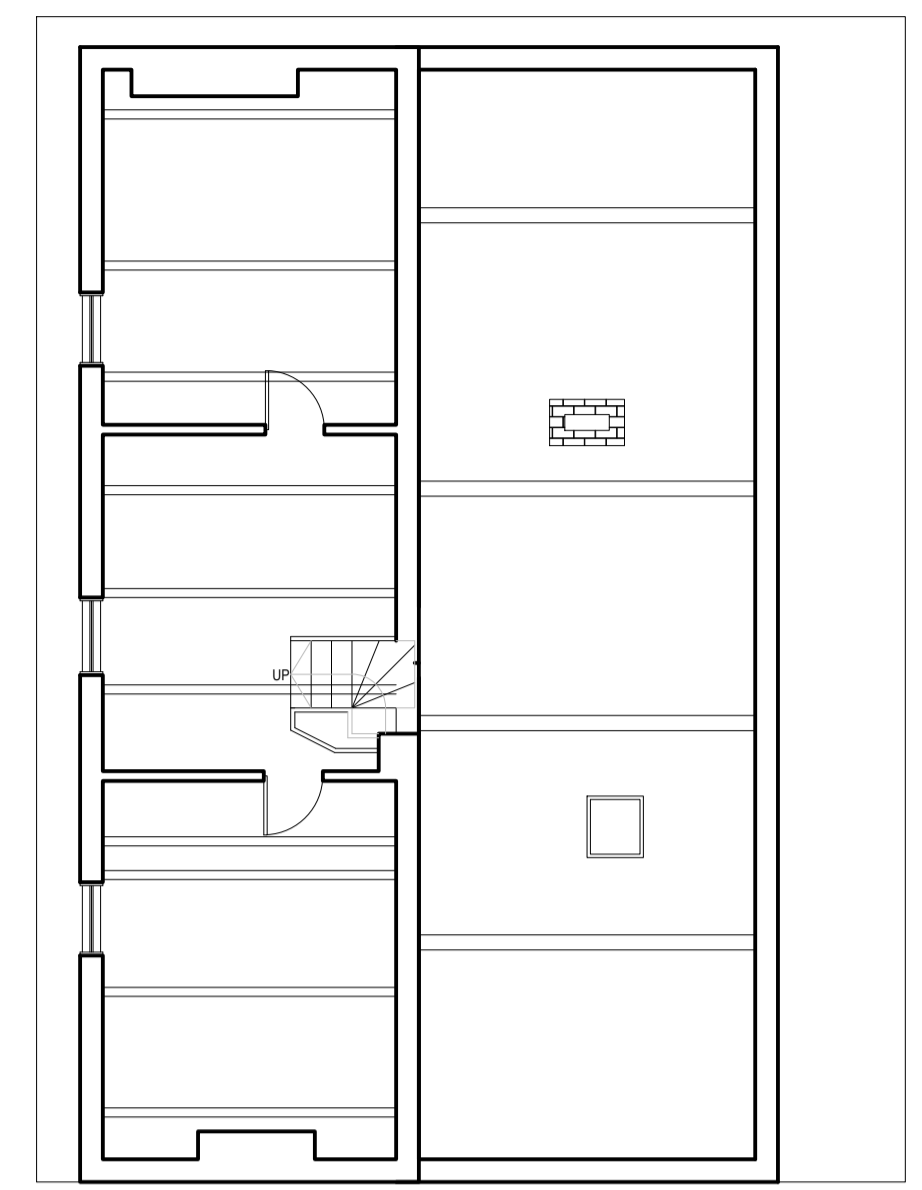


EXISTING 2nd FLOOR (ATTIC PLAN) @ 1:100 SCALE

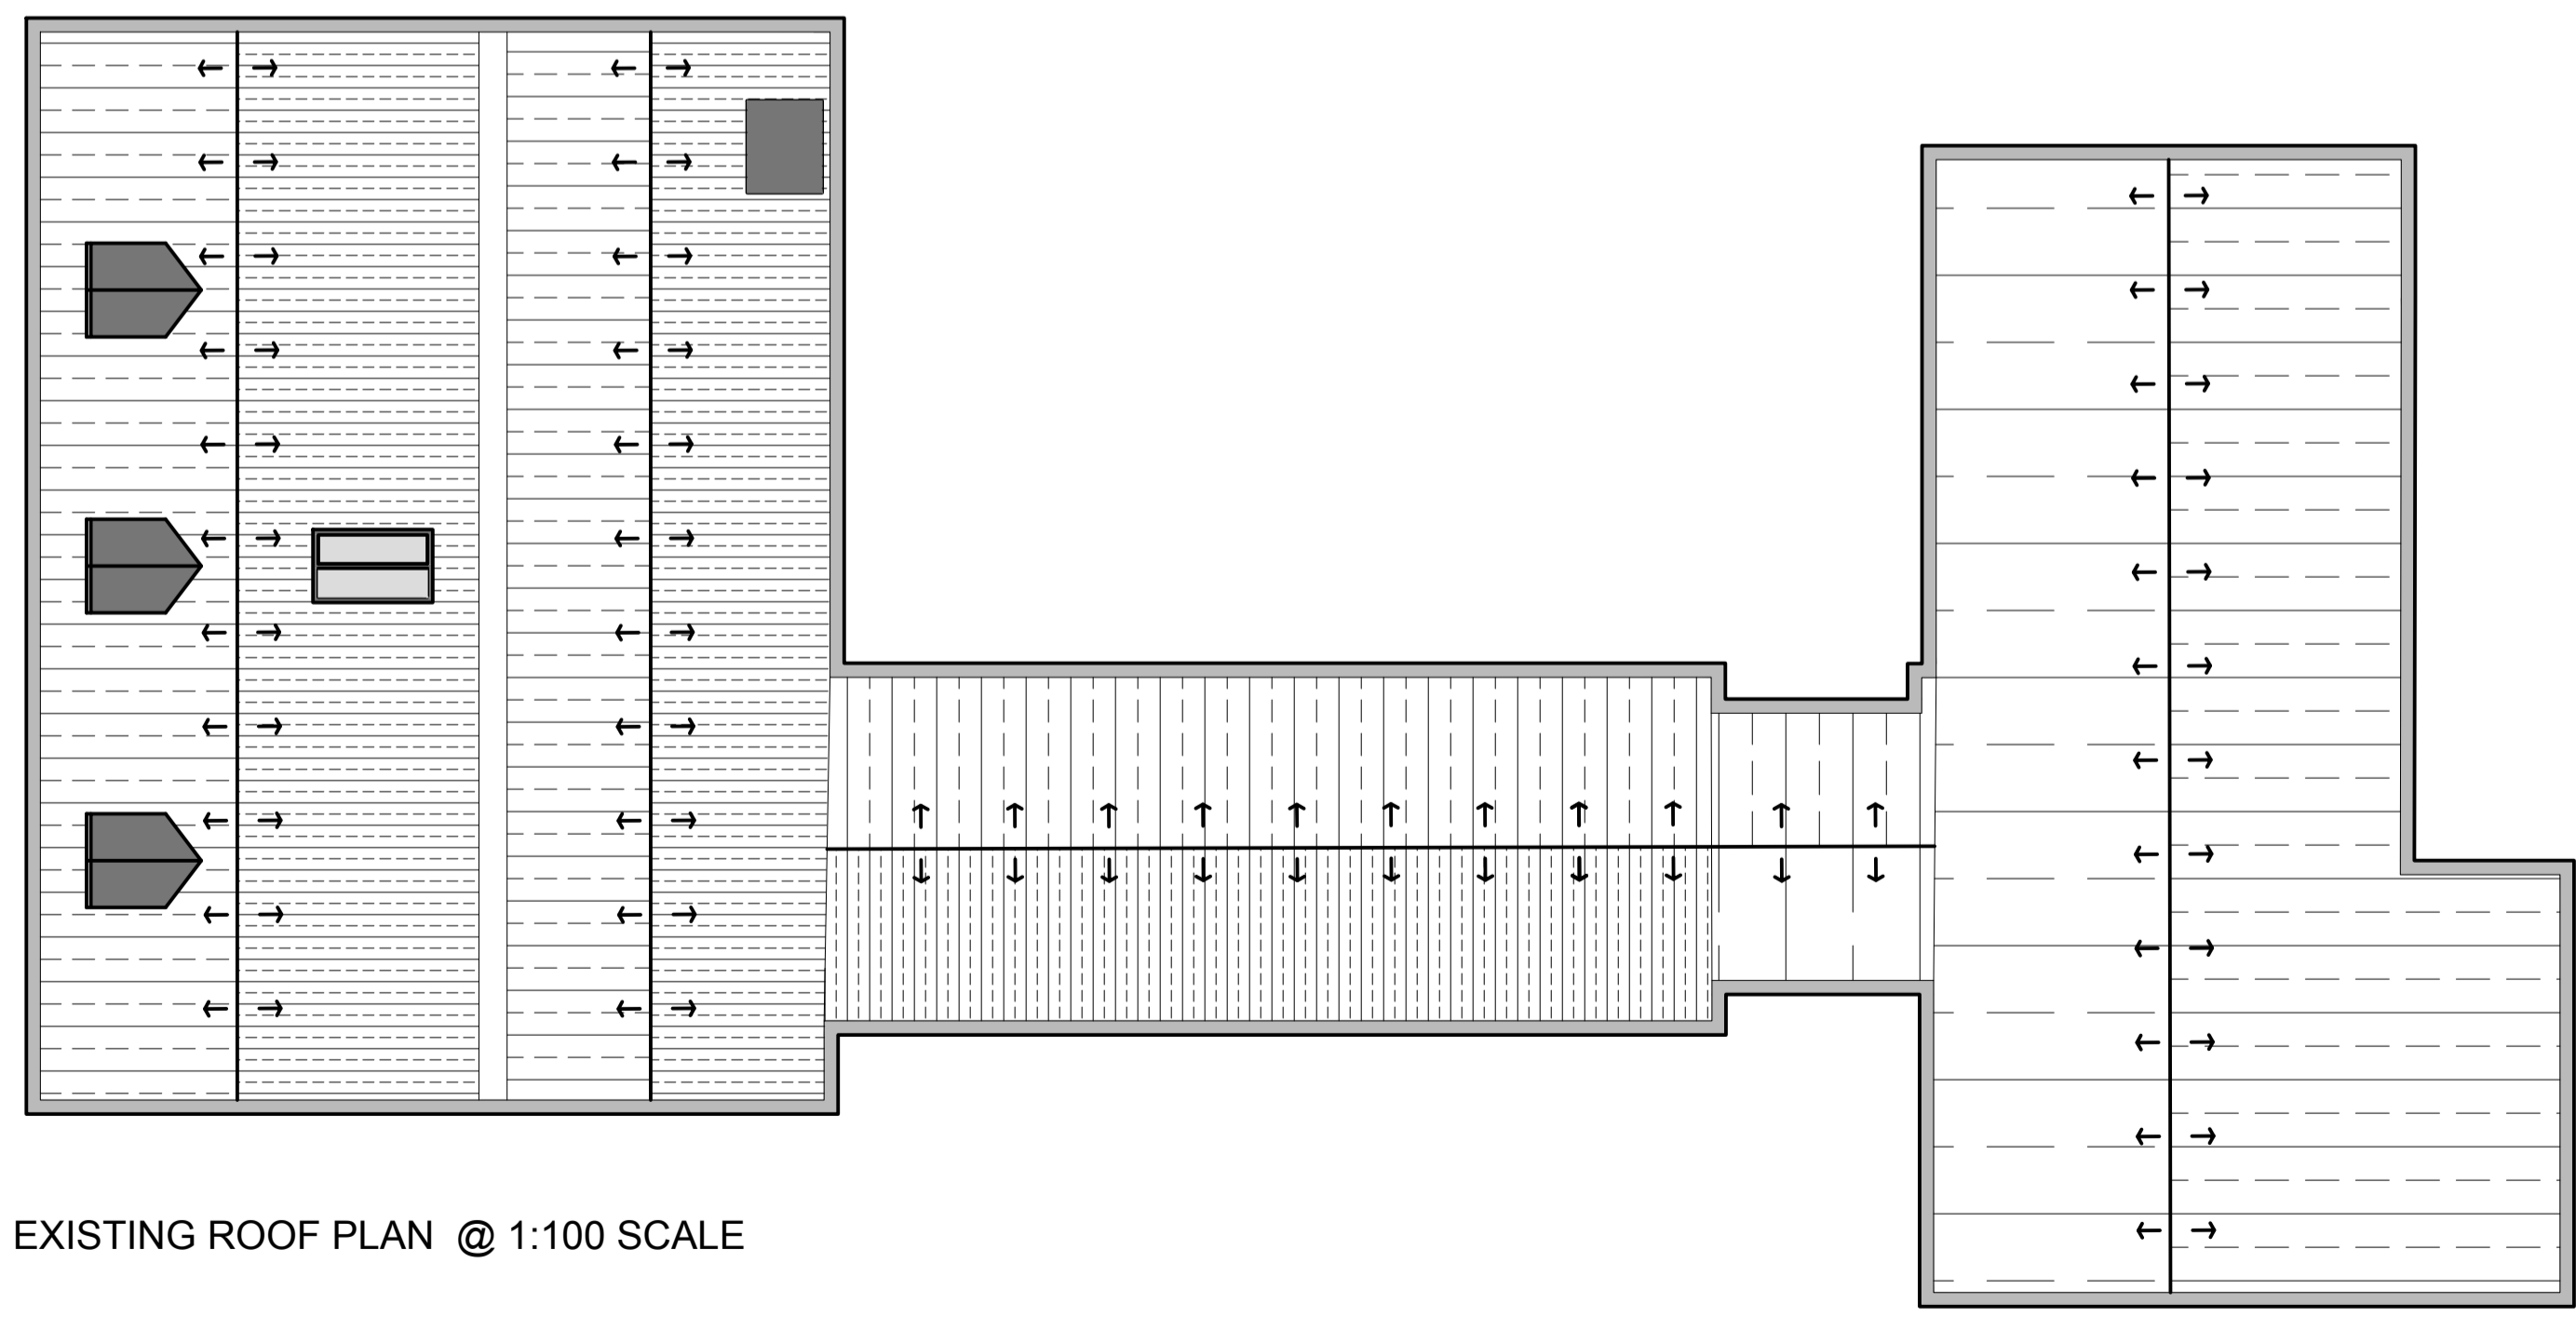

EXISTING ROOF PLAN @ 1:100 SCALE

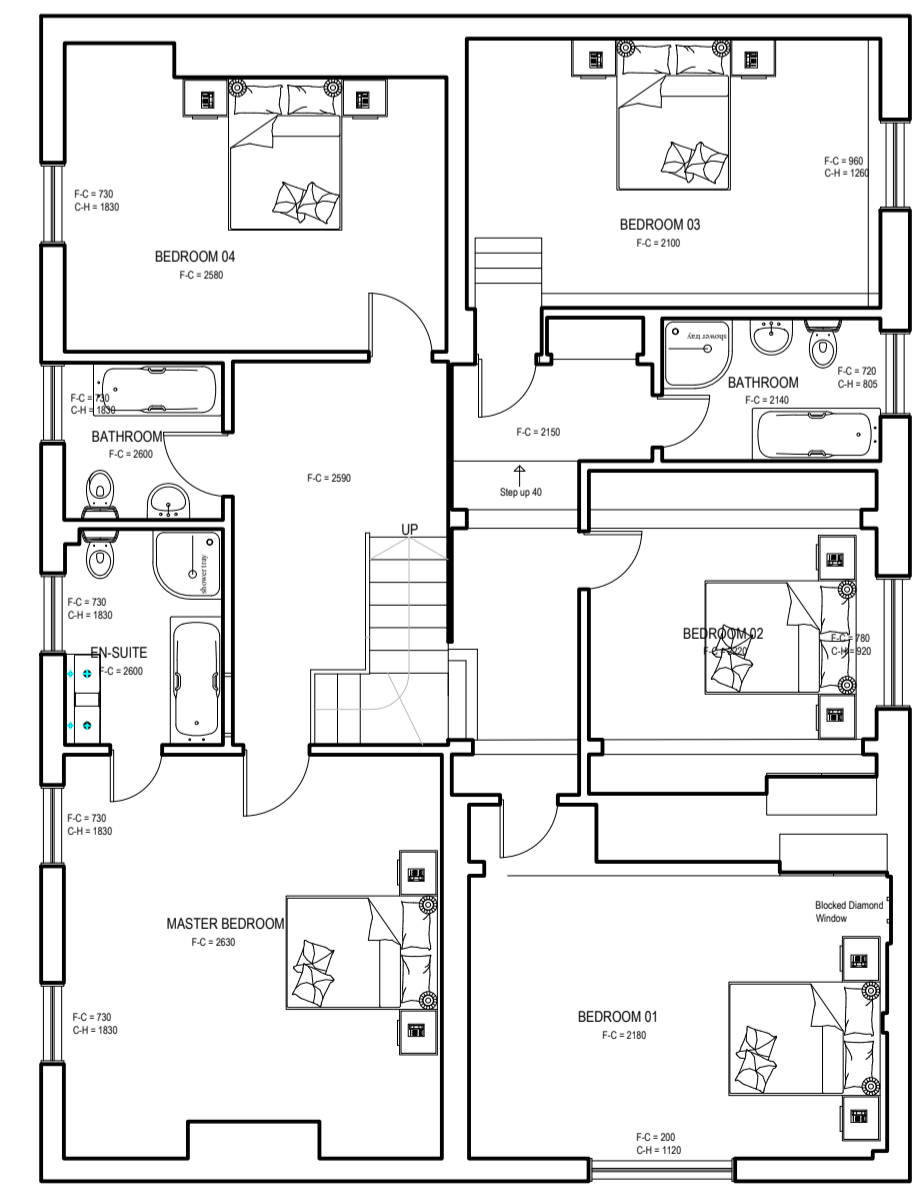

EXISTING 1st FLOOR PLAN @ 1:100 SCALE

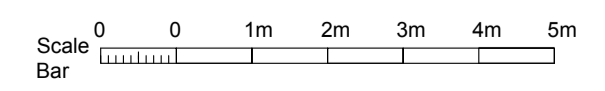

A1 original sheet size

Rev.	Date	Amendment

CLIENT Mr & Mrs Sheard	PROJECT NO. 2021/038	DRAWING No. 2021-001	PROJECT THE RED HOUSE, SHOP STREET, WORLINGWORTH, SUFFOLK, IP137HX	DESCRIPTION EXISTING SURVEY PLANS	SCALE 1:100 @ A1	DATE 03.11.2021	DRAWN BY WLP	<b>ROB PEARCE ARCHITECTS</b> Rob Pearce Architects The Old Post Office East Street Suffolk IP13 7JY Tel: 01728 685887 Email: rob.pearce@framroadband.com Website: www.robpearcearchitect.com
---------------------------	-------------------------	-------------------------	--	---	---------------------	--------------------	-----------------	--