
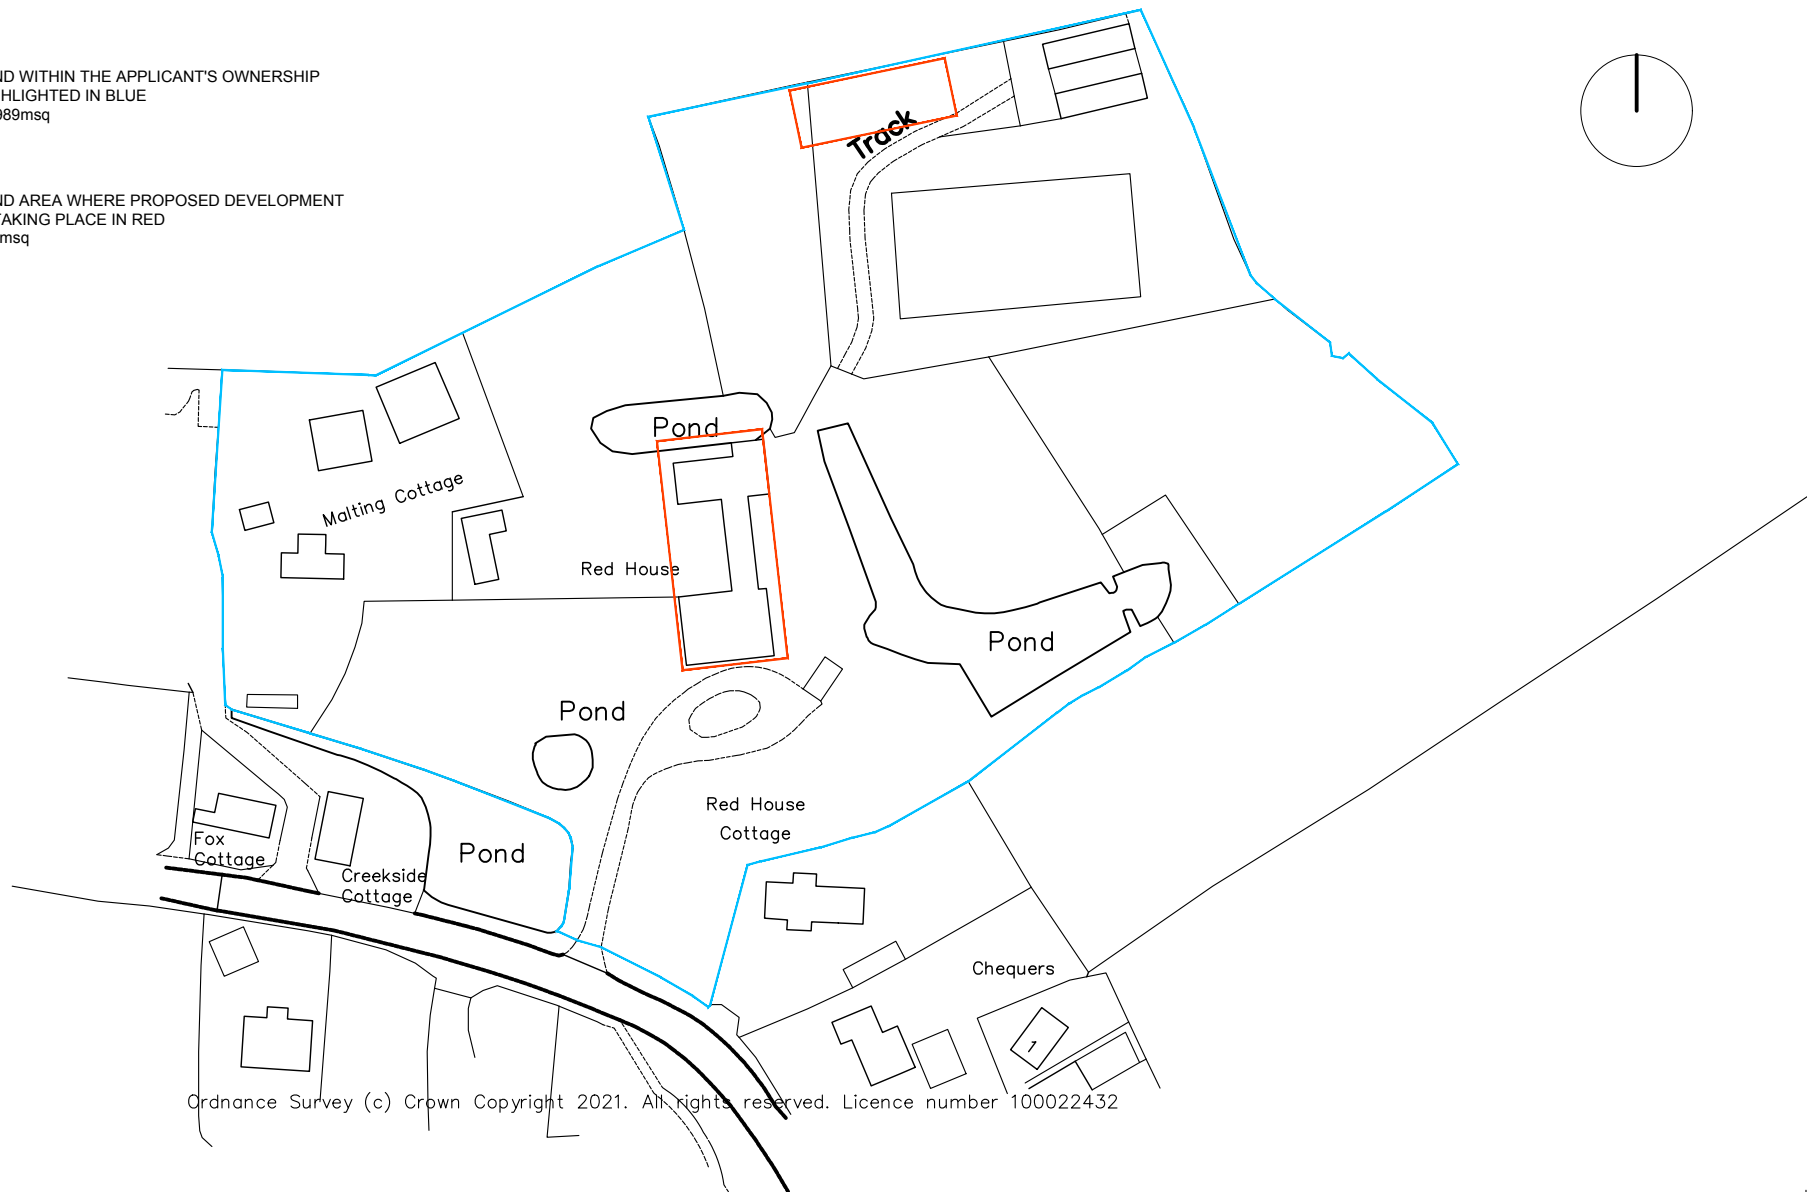


LAND WITHIN THE APPLICANT'S OWNERSHIP  
HIGHLIGHTED IN BLUE  
17,989msq

LAND AREA WHERE PROPOSED DEVELOPMENT  
IS TAKING PLACE IN RED  
919msq

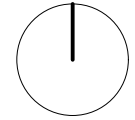

A	08.08.22	Land ownership updated
Rev.	Date	Amendment

CLIENT Mr & Mrs Sheard	PROJECT NO. 2021/038	DRAWING No. 2021-009	PROJECT THE RED HOUSE, SHOP STREET, WORLINGWORTH, SUFFOLK, IP137HX	DESCRIPTION SITE PLAN	SCALE 1:1250 @ A4	DATE 03.01.2022	DRAWN BY WLP	<b>ROB PEARCE ARCHITECTS</b> Rob Pearce Architects The Old Post Office Earl Soham Suffolk IP13 7RT Tel: 01728 685887 Email: rob.pearce@framroadband.com Website: www.robpearcearchitect
---------------------------	-------------------------	-------------------------	--	--------------------------	----------------------	--------------------	-----------------	---