



North Elevation

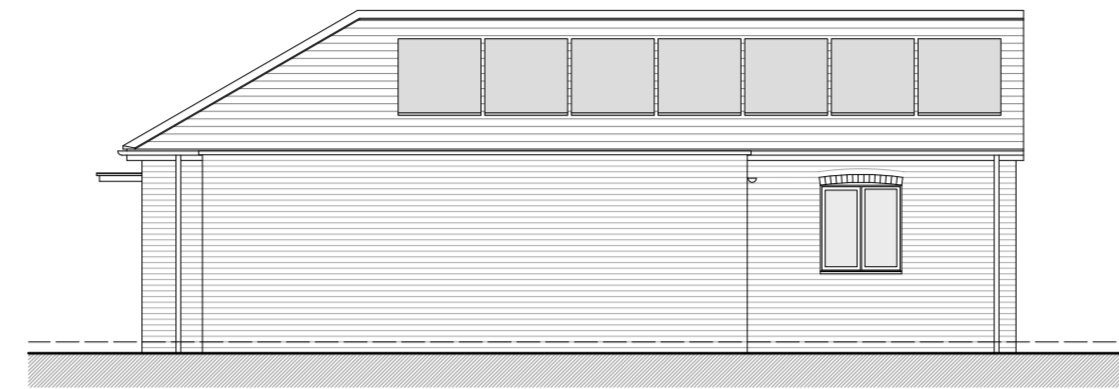

West Elevation

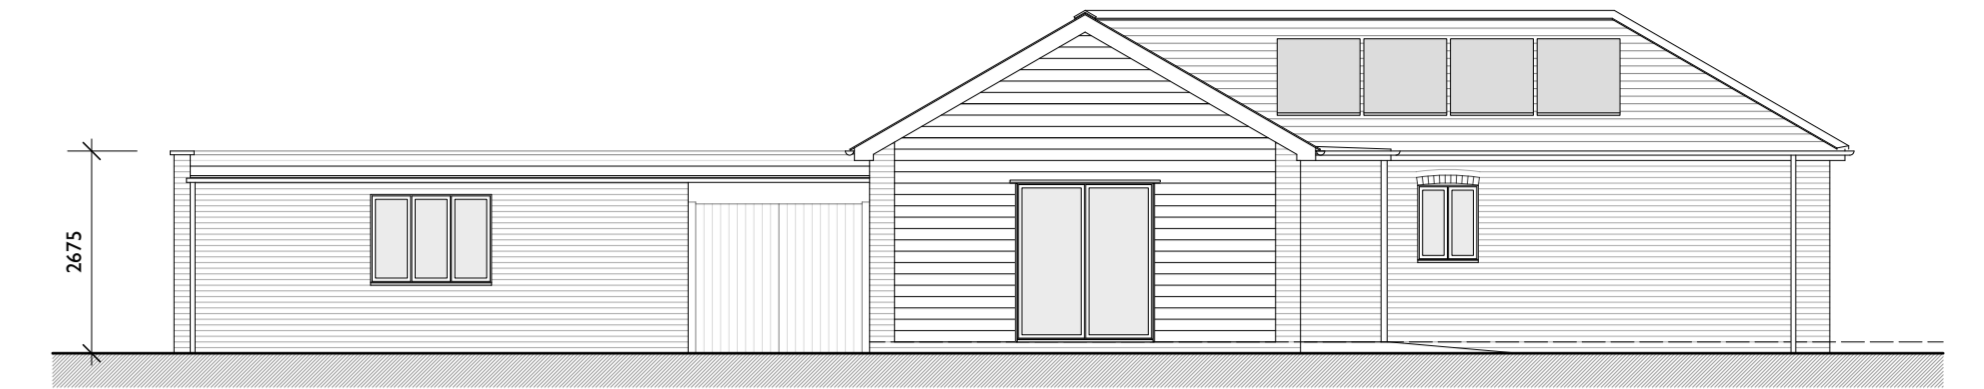


South Elevation




East Elevation

Proposed Materials


- | | | |
|-----------------|---|---|
| Walls | - | Red facing brickwork |
| | - | Painted timber weatherboarding |
| Roof | - | Anthracite concrete interlocking tiles |
| | - | Lead grey single ply membrane to garage |
| | - | Zinc to canopies |
| Joinery | - | Powder coated aluminium |
| | - | Painted timber |
| Rainwater goods | - | Black uPVC |

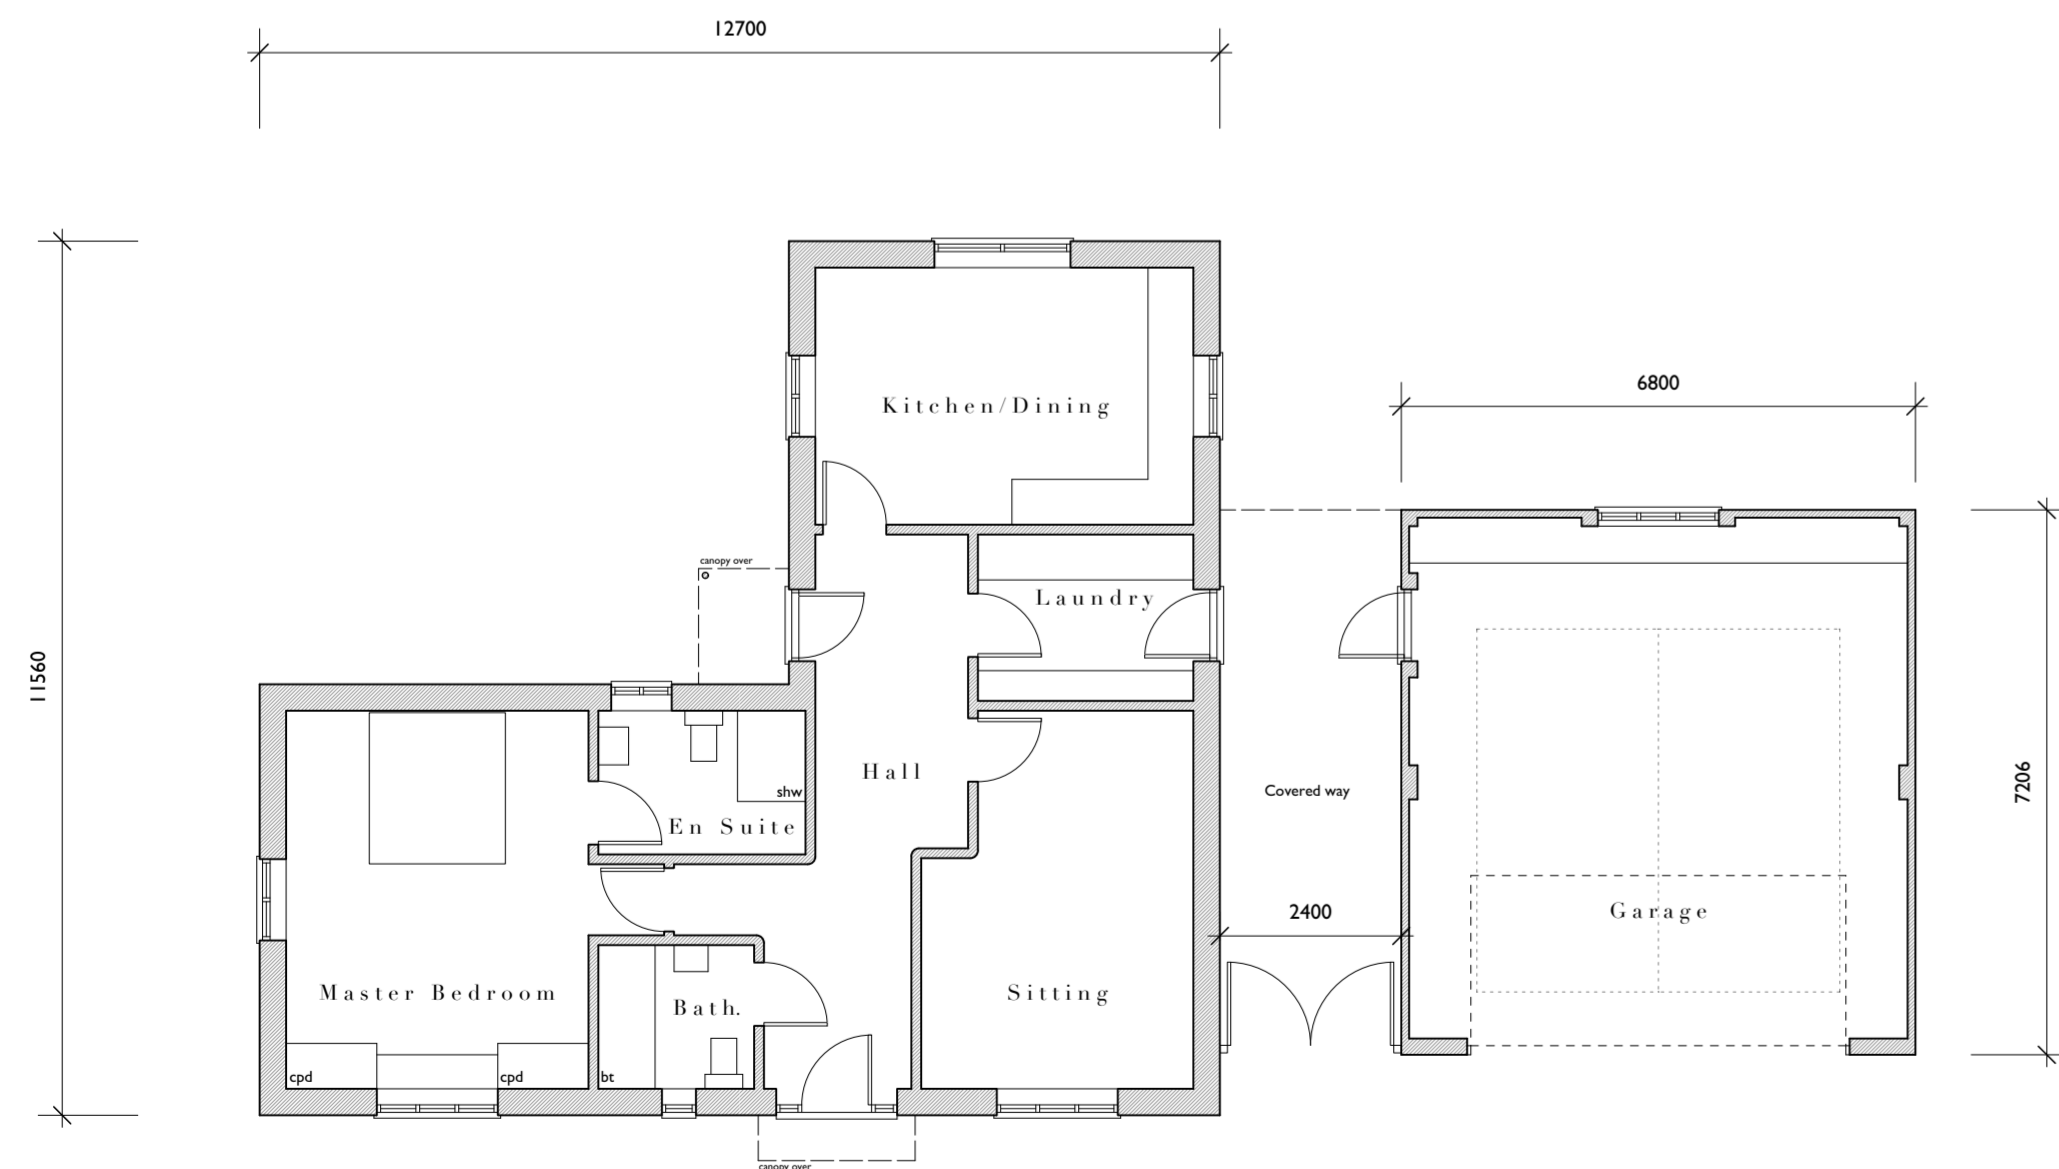

Ground Floor Plan

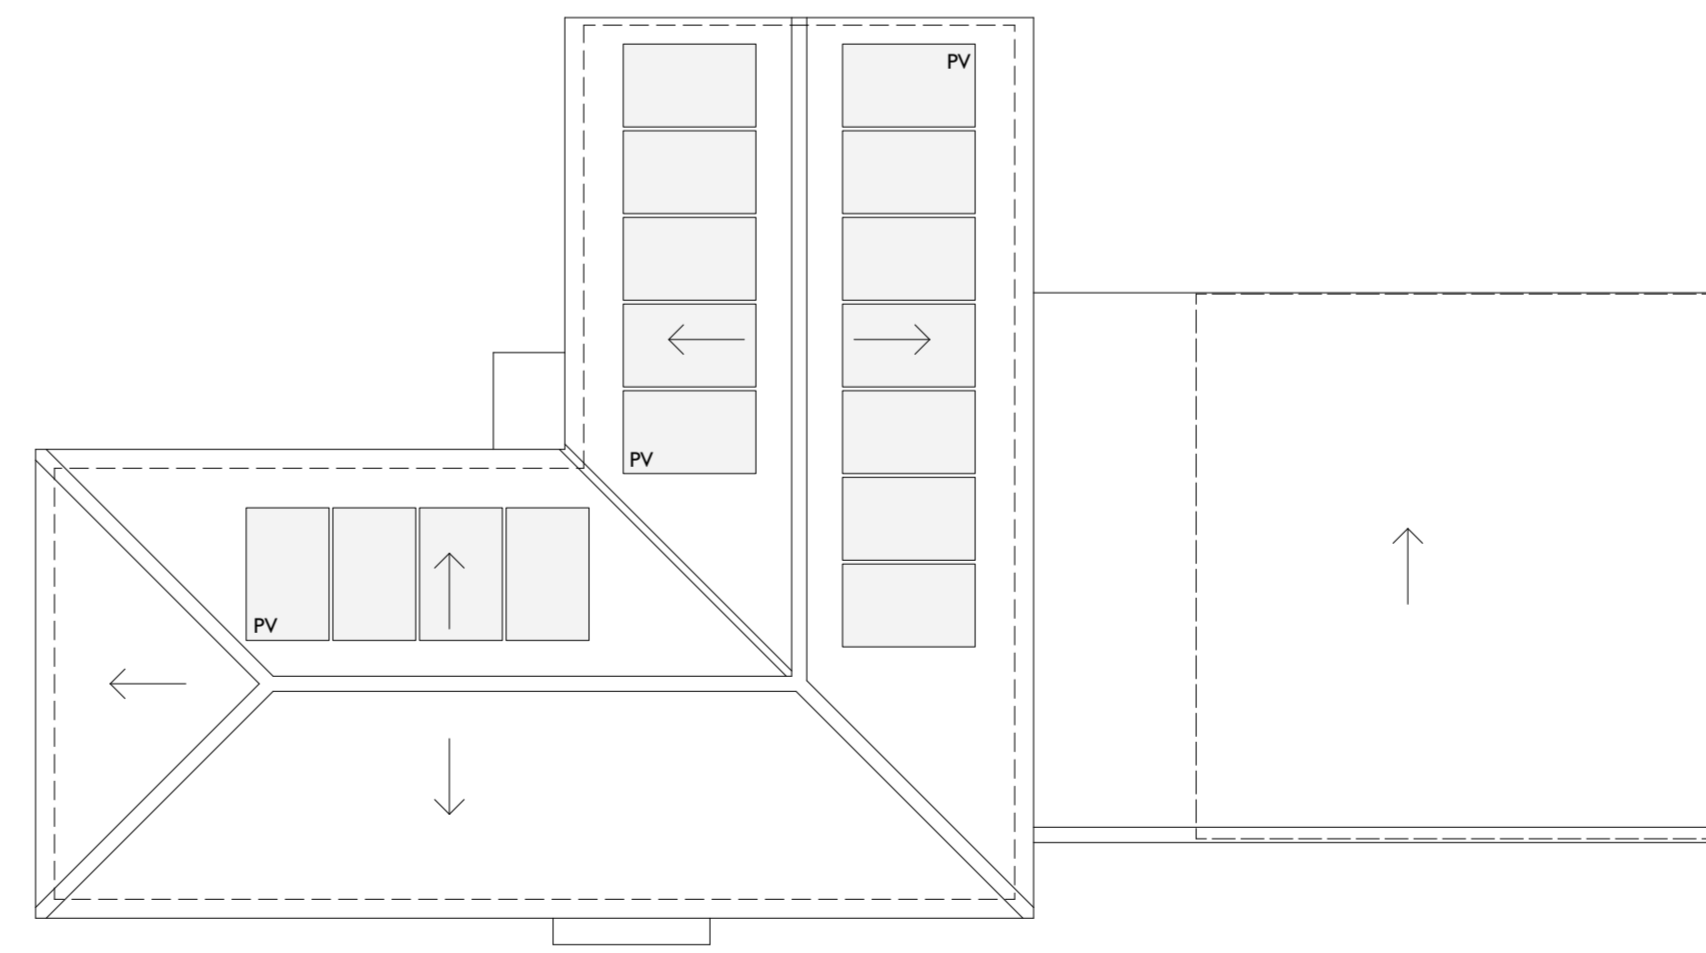

Roof Plan

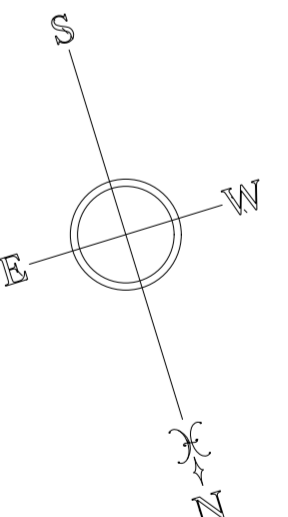

Rev D	Solar panels added, roof finish updated	09.08.2022	MJJ
Rev C	Minor revisions to South roof and cladding	10.02.2022	AJD
Rev B	Amended to client comments	21.01.2022	AJD
Rev A	Amended to client comments	20.09.2021	MJJ

**ROGER BALMER
DESIGN**

FOUNTAIN HOUSE STUDIO THE STREET EAST BERGHOLT COLCHESTER CO7 6TB
Telephone: 01206 299477 Email: enquiries@rogerbalmerdesign.co.uk

Client	Project	Drawing
Mr Hart	Meadow View Farm Earl Stonham Stowmarket	Plans and Elevations as Proposed

Scale	Date	Del.	Drawing no.	Rev.
1:100 at A1	September 2021	MJJ	2421 - 13	D

Contractors must verify all dimensions and information on site prior to commencement of work. Do not scale from drawing.
© Roger A Balmer Ltd

