


PLANNING ONLY

This drawing is for pre-approval only and is subject to Planning Authority approval. It is not to be used for any other purpose. The client accepts full responsibility for the accuracy of the information provided and for the accuracy of the drawings. The client understands that the drawings are for planning purposes only and are not to be used for construction purposes. 

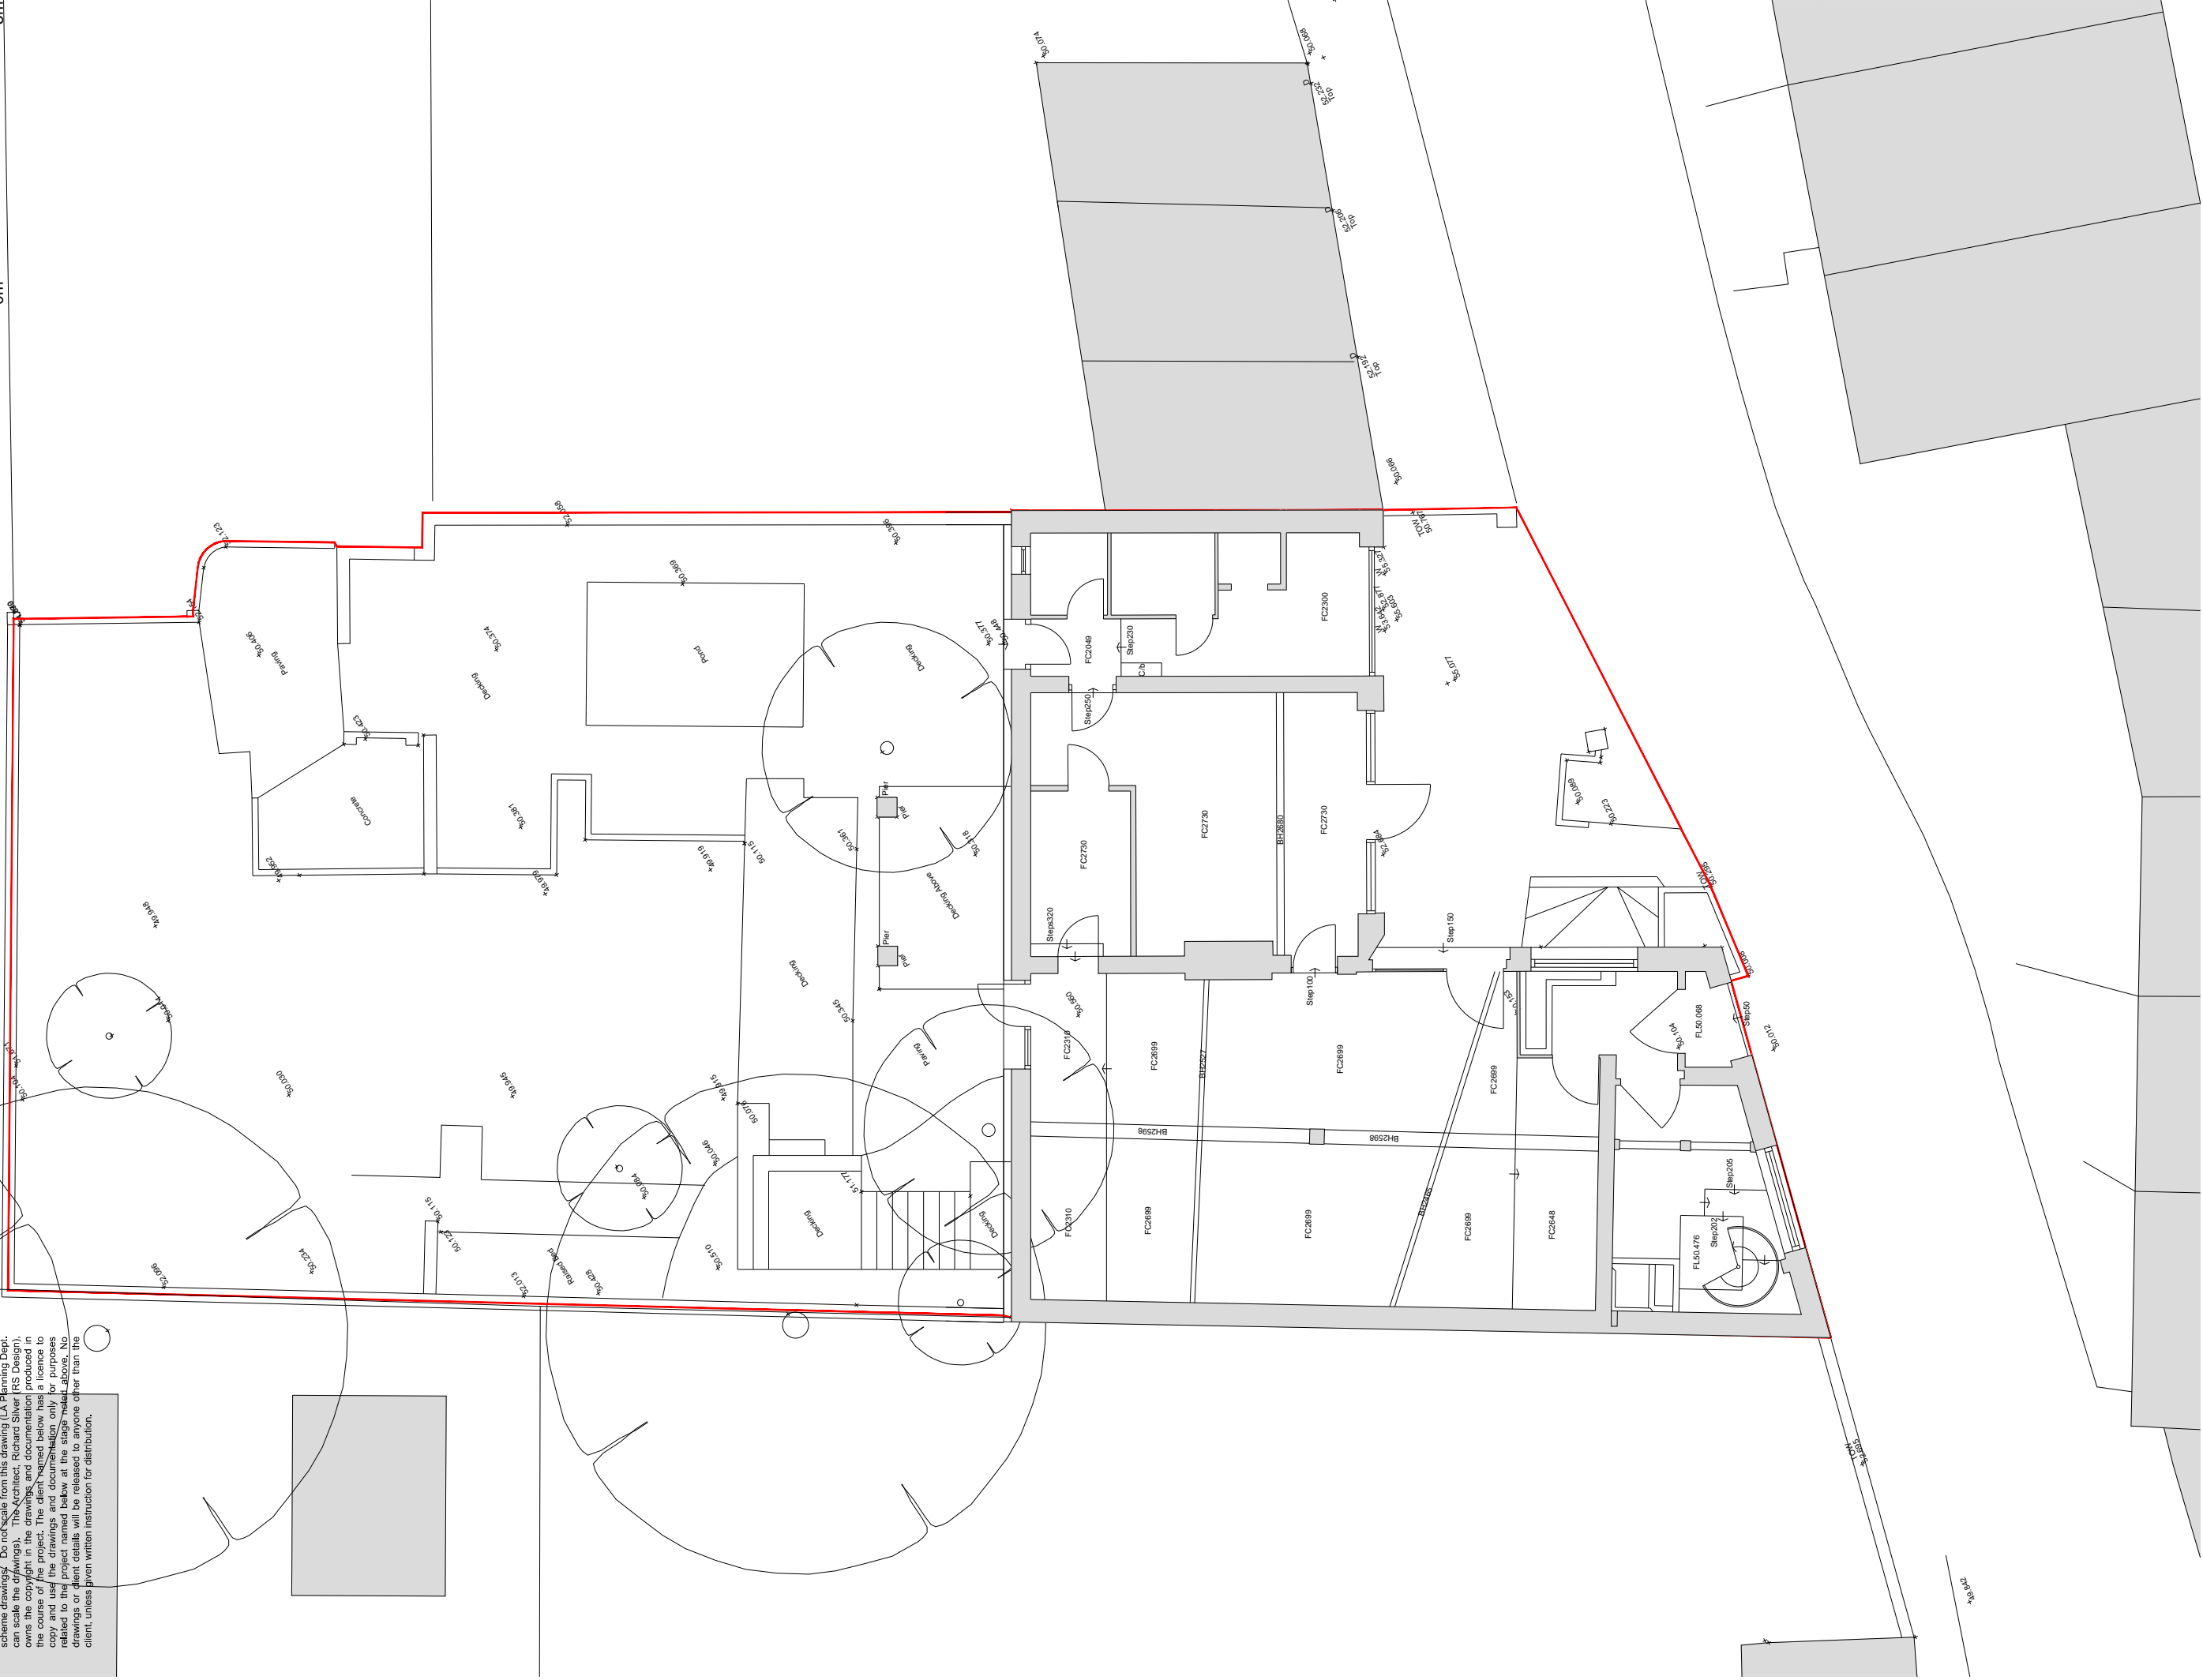

 <p>STUDIO 115, SURREY ROAD, BRIGHTON, EAST SUSSEX, BN1 6NE info@rsdesign-architect.com</p>		CLIENT Willis SCALE 1:100 @ A3	PROJECT 1 Namrik Mews DRAWING Ground Floor Plan as Existing	DATE March 2022 DRAWING NO 21838 E 02	DRAWN RS REV -
--	---	---	--	--	---------------------------------------