


LOCATION PLAN  
1 : 1250

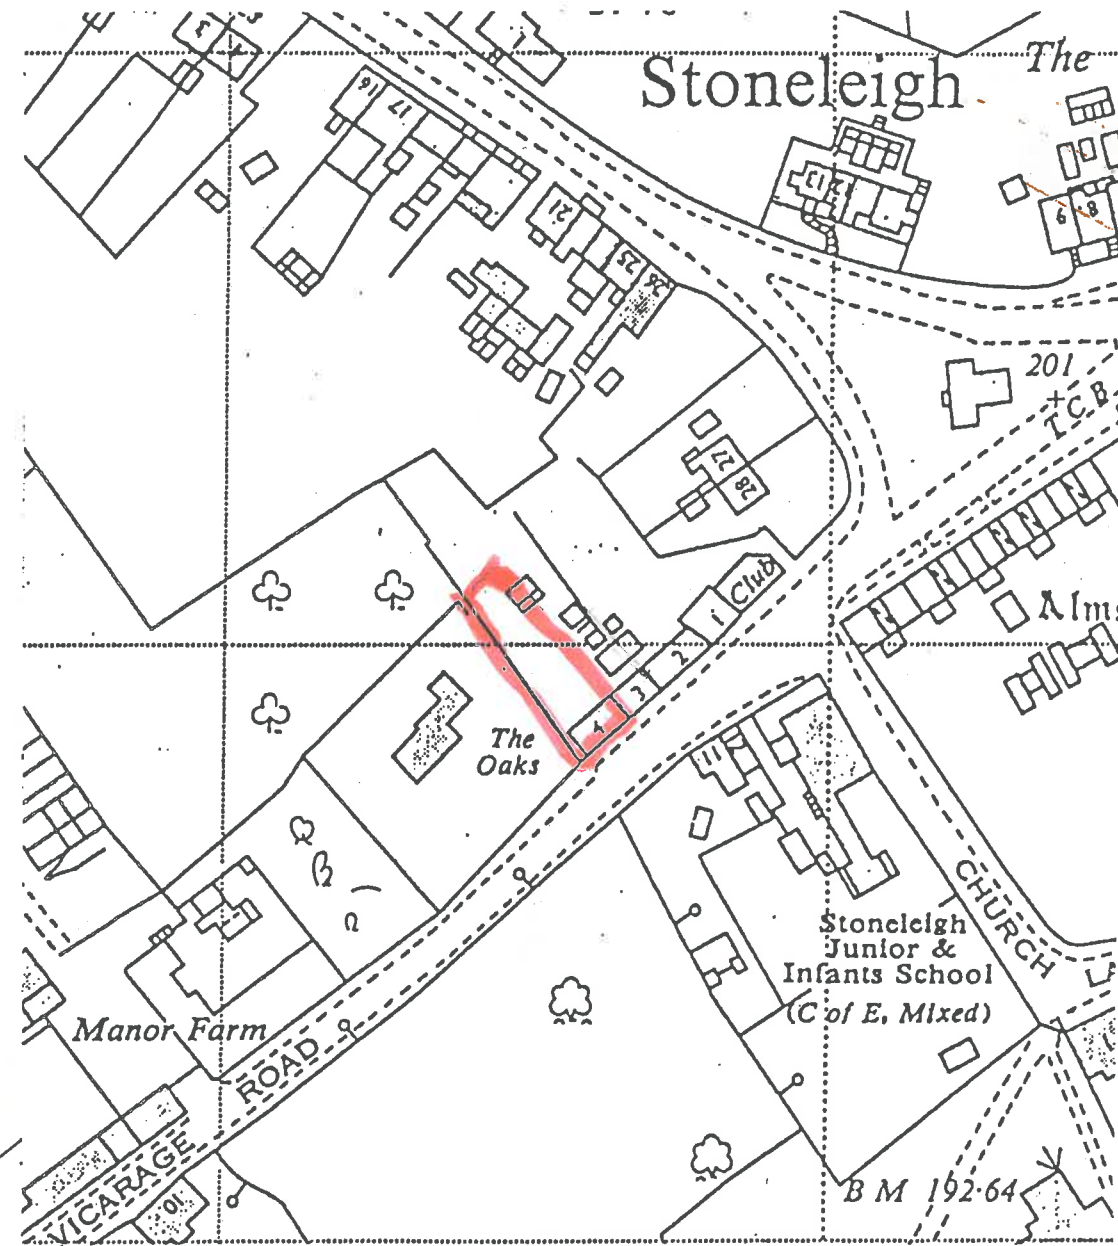

The Oaks

EXISTING SITE BOUNDARY

FLAT ROOF TO EXTENSION OF NEIGHBOURING PROPERTY.

EXISTING SITE BOUNDARY

No. 3

No. 4

AREA TO RE-ROOF

TREE X  
TREE X

S.V.P

VICARAGE ROAD

SITE AND ROOF PLANS  
1 : 100



The Brown Matthews Partnership

Architects  
Consultants

3 The Bu  
Telephone  
Fax: 0921

No. 4 VICARAGE ROAD  
STONELEIGH

SITE, ROOF AND  
LOCATION PLANS

Scale 1:100

Date FEBRUARY 1995

Drawn T.S.

Drawing No. 0395 / 1

Revision A