




Notes:
 All dimensions are to structural elements/openings, not finished surface, unless otherwise stated.

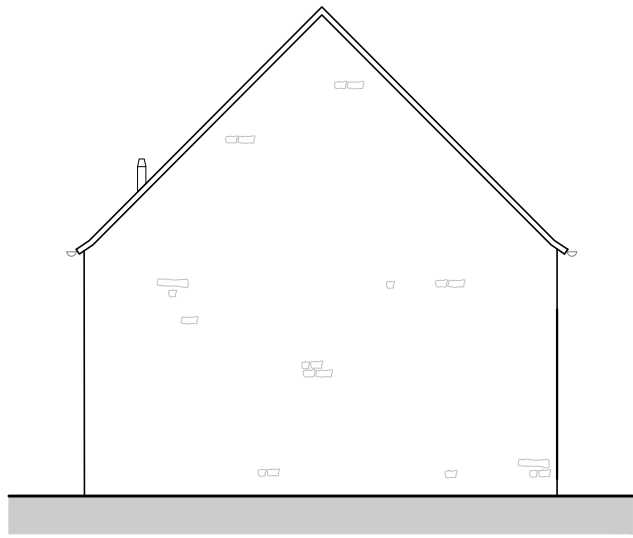


Side Elevation

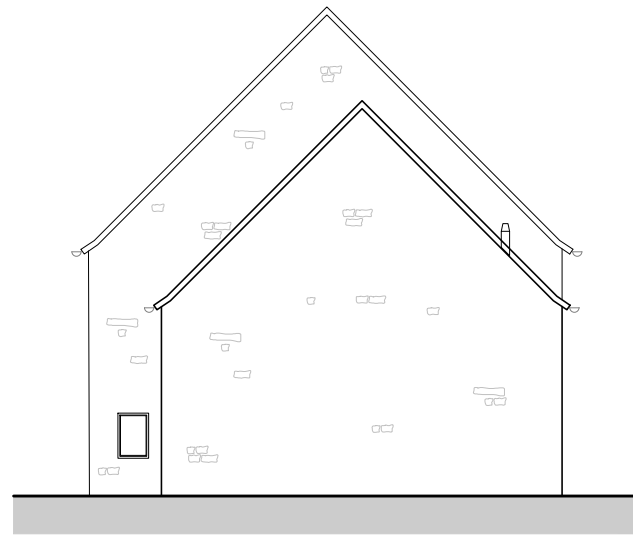

Side Elevation

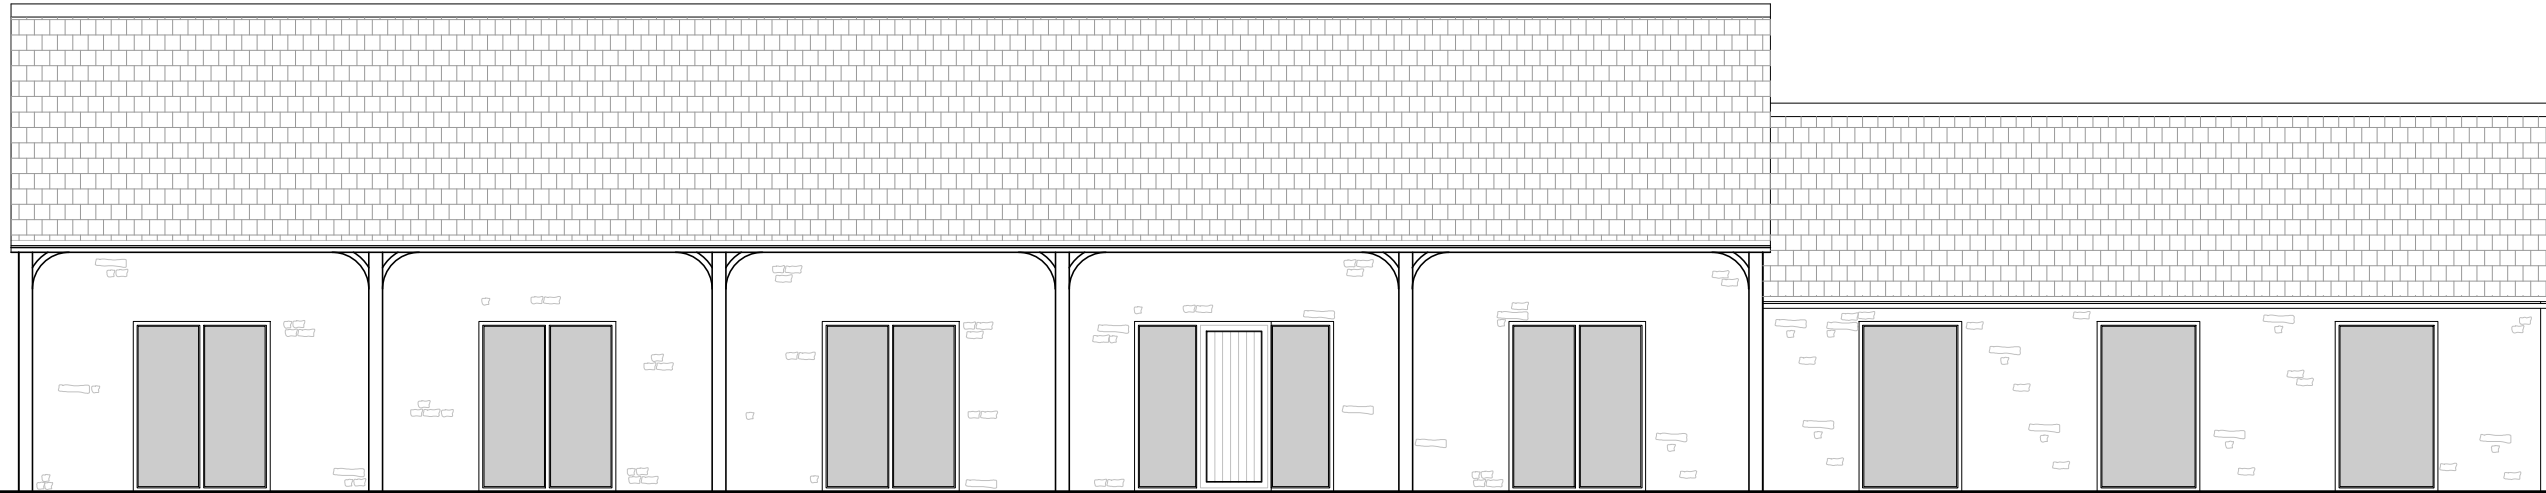

Front Elevation

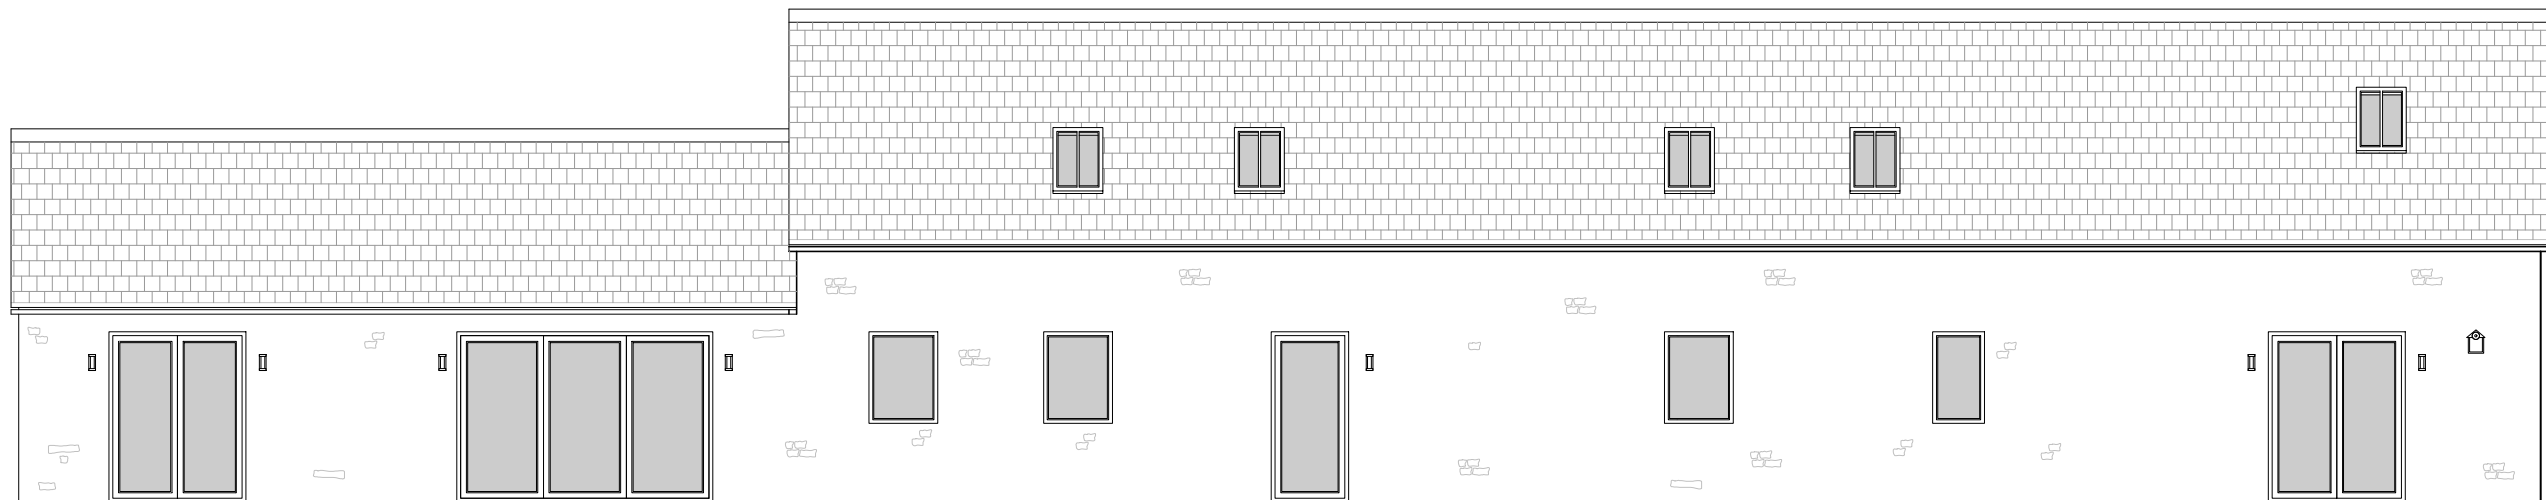

Rear Elevation

Rev	Date	Details	Drawn	Checked
05	05.08.2022	Planning Issue	JHF	
04	14.07.2022	Issued for LPA comment	JHF	
03	13.07.2022	Issued for client comment	JHF	
02	22.06.2022	Issued for client comment	JHF	
01	17.06.2022	Issued for client comment	JHF	

SCROXTON & PARTNERS

Northampton - 01933 698 001 London - 0203 745 8018
 northampton@scroxtonandpartners.co.uk london@scroxtonandpartners.co.uk

Client:
Watson & Cox Construction Ltd

Project Name:
Village Farm

Site Address:
**Village Farm
 Mears Ashby | Northamptonshire
 NN6 0DX**

Drawing Number: 1202 SAP V2 GF DR A 30160 SO Revision: 05

Drawing Title: Plot 2 Elevations Alternative Layout Volume: V2 Plot 2

Project Lead: JHF Stage: 3 Project Phase: Planning

Scale: 1:100 Paper: A3 1m 2m 3m 4m

Only figured dimensions are to be included in this drawing. All dimensions are to be checked on site before any work is put in hand. If in doubt, ask. This drawing may be used in conjunction with all other relevant project drawings, schedules and specifications as issued on the most recent Scroxton & Partners drawing you are sent. This drawing may not be copied in whole or in part without prior written permission from one of the Scroxton & Partners team. Attempting to use any information supplied by Scroxton & Partners for purposes other than that agreed may incur further fees or legal action. © Copyright Scroxton & Partners