
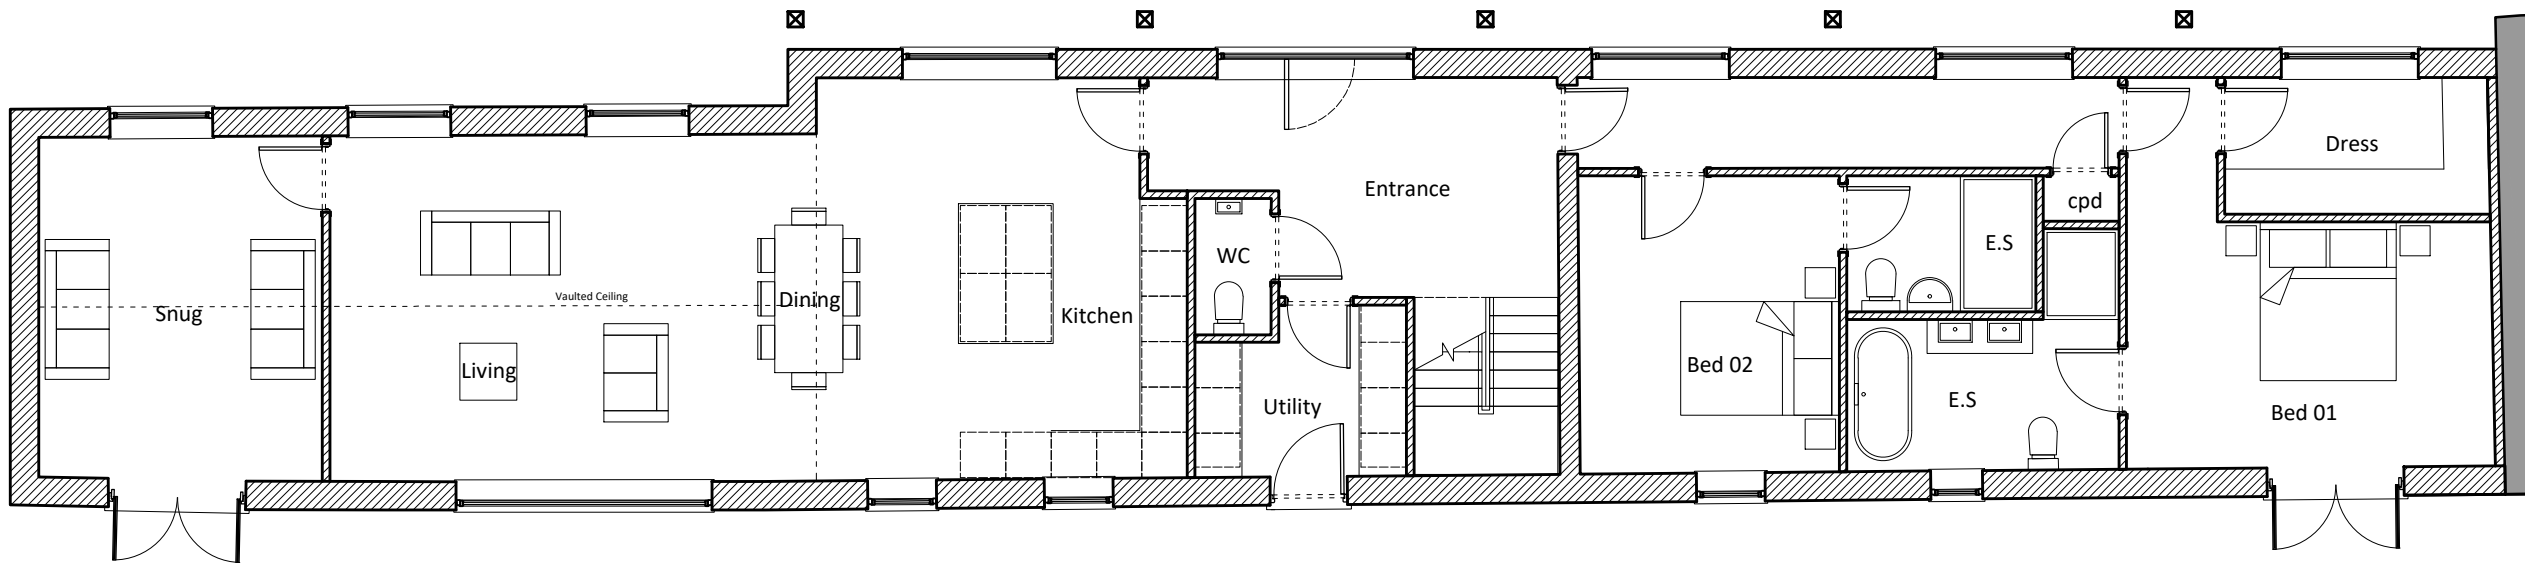


Notes:  
All dimensions are to structural elements/openings, not finished surface, unless otherwise stated.

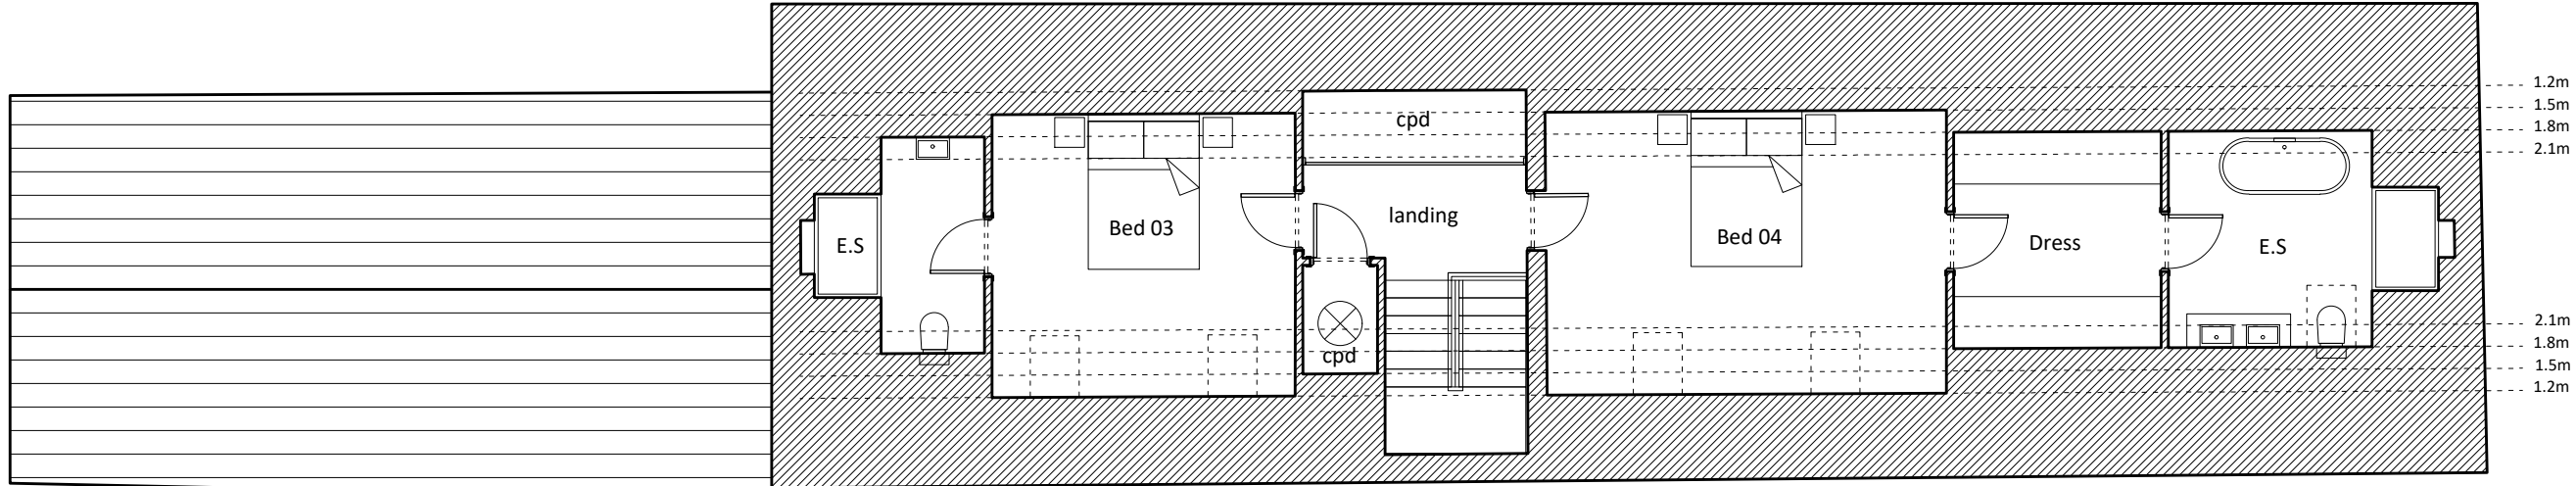

04	05.08.2022	Planning Issue	JHF	
03	01.08.2022	Issued for client comment	JHF	
02	26.07.2022	Issued for client comment	JHF	
01	17.06.2022	Issued for client comment	JHF	
Rev	Date	Details	Drawn	Checked

**SCROXTON & PARTNERS**

Northampton - 01933 698 001  
northampton@scroxtonandpartners.co.uk

London - 0203 745 8018  
london@scroxtonandpartners.co.uk

Client:  
Watson & Cox Construction Ltd

Project Name:  
Village Farm

Site Address:  
Village Farm  
Mears Ashby | Northamptonshire  
NN6 0DX

Drawing Number:  
1202 SAP V2 GF DR A 10160 SO

Revision:  
04

Drawing Title:  
Plot 2  
Floor Plans  
Alternative Layout

Volume:  
V2  
Plot 2

Project Lead:  
JHF

Stage:  
3

Project Phase:  
Planning

Scale:  
1:100

Paper:  
A3

1m | 2m | 3m | 4m

Only figured dimensions are to be taken from this drawing. All dimensions are to be checked on site before any work is put in hand. If in doubt, ask. This drawing may be used in conjunction with other relevant project drawings, schedules and specifications as issued on the most recent Scroxton & Partners drawing for the project. This drawing may not be copied in whole or in part without prior written permission from one of the Scroxton & Partners team. Attempting to use any information supplied by Scroxton & Partners for purposes other than those agreed may incur further fees or legal action. © Copyright Scroxton & Partners