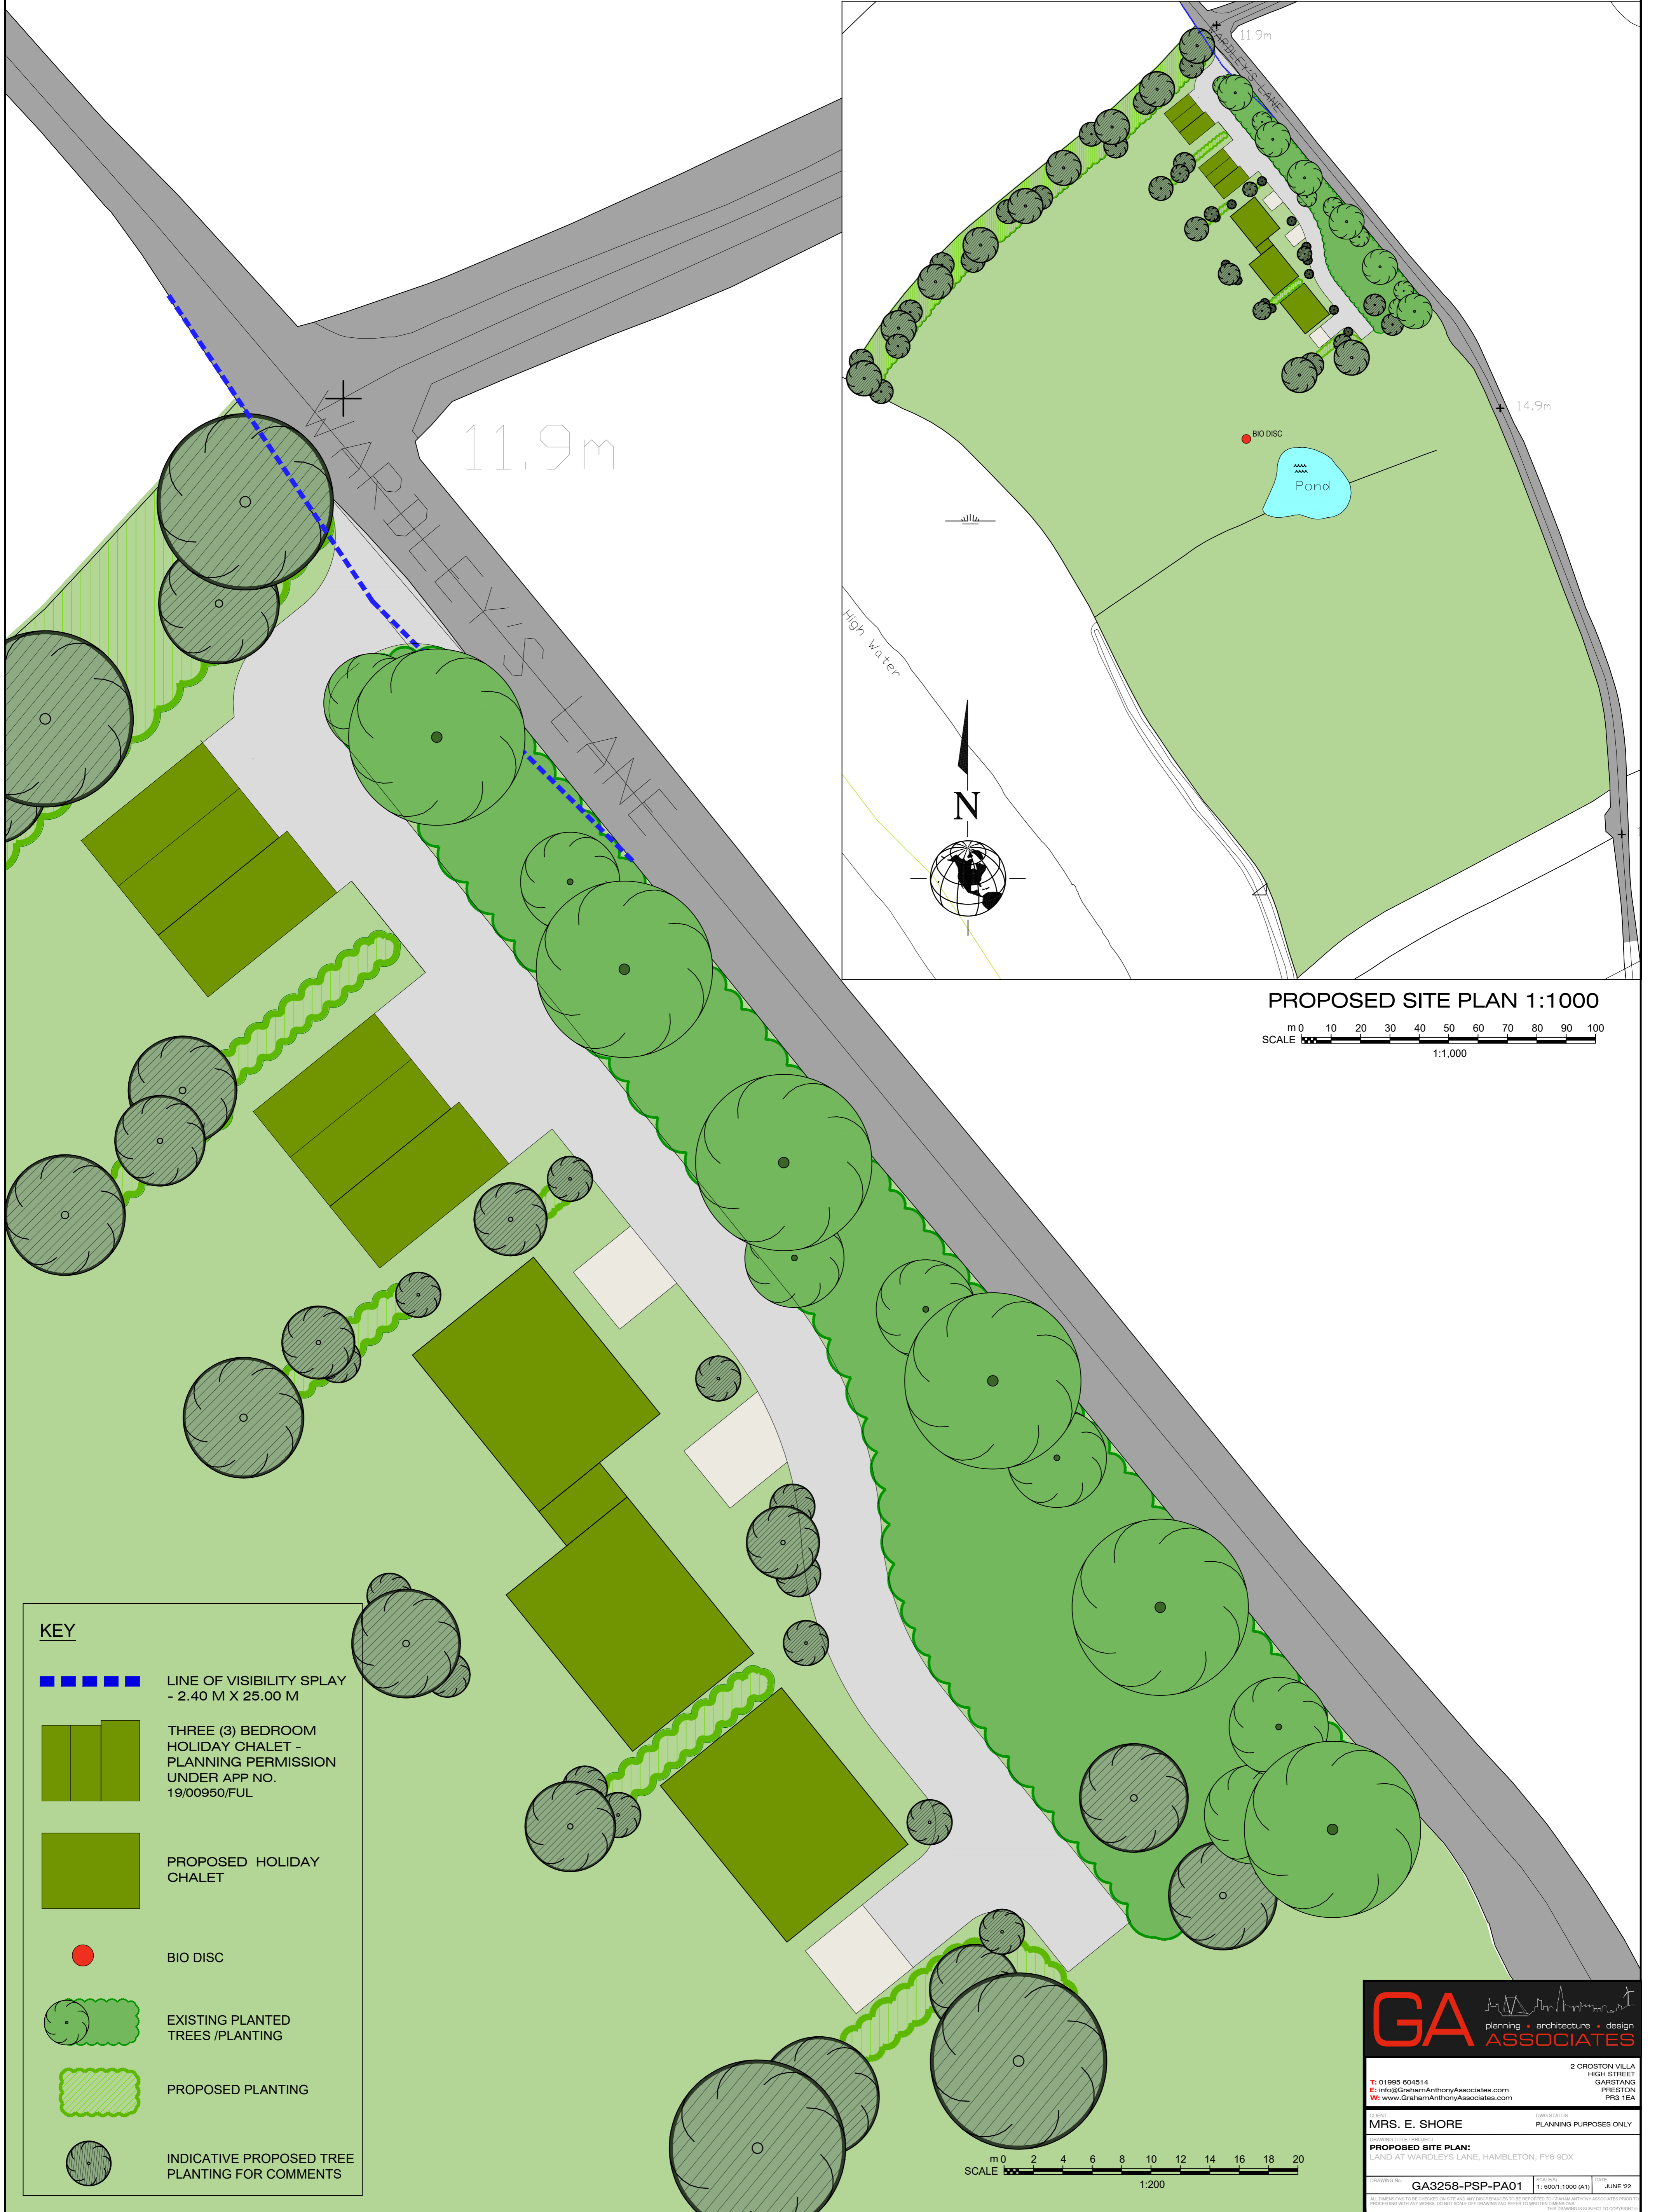



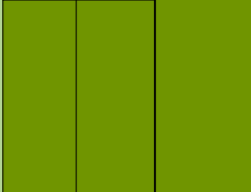
 


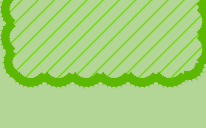

PROPOSED SITE PLAN

LAND AT WARDLEYS LANE, HAMBLETON, FY6 9DX



PROPOSED SITE PLAN 1:1000
 SCALE 1:1,000

KEY

-  LINE OF VISIBILITY SPLAY - 2.40 M X 25.00 M
-  THREE (3) BEDROOM HOLIDAY CHALET - PLANNING PERMISSION UNDER APP NO. 19/00950/FUL
-  PROPOSED HOLIDAY CHALET
-  BIO DISC
-  EXISTING PLANTED TREES /PLANTING
-  PROPOSED PLANTING
-  INDICATIVE PROPOSED TREE PLANTING FOR COMMENTS

SCALE 1:200

GA ASSOCIATES
 planning • architecture • design

2 CROSTON VILLA
 HIGH STREET
 GARSTANG
 PRESTON
 PR3 1EA

T: 01995 604514
 E: info@GrahamAnthonyAssociates.com
 W: www.GrahamAnthonyAssociates.com

DATE: 22/06/2019
 PROJECT: MRS. E. SHORE
 DRAWING TITLE: PROPOSED SITE PLAN
 DRAWING NO: GA3258-PSP-PA01
 SCALE: 1:500(1:1000 (A1))
 DATE: JUNE 22

ALL DIMENSIONS TO BE CHECKED ON SITE AND ANY DISCREPANCIES TO BE REPORTED TO GRAHAM ANTHONY ASSOCIATES PRIOR TO PROCEEDING WITH ANY WORKS. DO NOT SCALE OFF DRAWINGS AND REFER TO ANY DIMENSIONS.
 NOT FOR CONSTRUCTION PURPOSES