



FLOOR PLAN
SCALE 1 : 100 @ A3

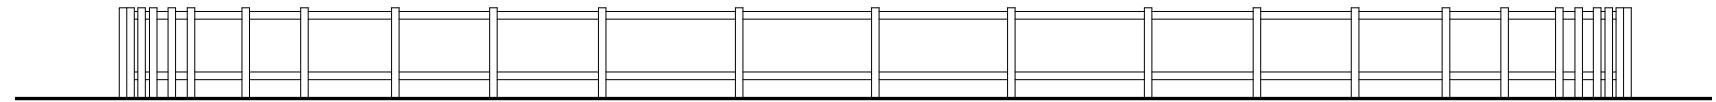

TYPICAL ELEVATION
SCALE 1 : 100 @ A3

Timber post and rail
fence to enclose arena

LUNGE AREA

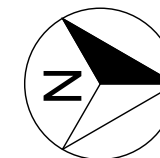

PRIME MERIDIAN
ARCHITECTS & STRUCTURAL ENGINEERS

Second Floor T 020 7494 3522 The Priory, Draycott Rd T 01749 34 66 99
26A Ganton Street F 020 7494 3533 Shepton Mallet F 01749 34 66 77
London W1F 7QZ Somerset BA4 5HS

- Preliminary Tender Drawn: DM Created: AUGUST '21
- Planning Contract Checked: Plot Date: ---,---,--
- Information Construction Scale: 1:100 @ A3

Client: **J PURCHASE & A WATSON**

Project: **PEPPERDRUM STABLES
BA2 7QU**

Title: **PROPOSED PLAN & ELEVATION
655.03 PL 14**

No. **655.03 PL 14**

No.	Description	Date	Initial