
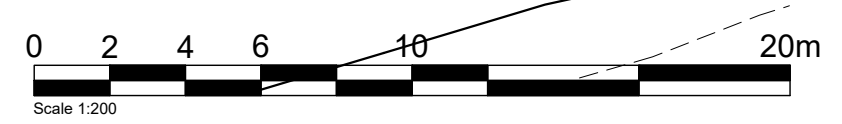


EXISTING SITE PLAN
SCALE 1 : 200 @ A3

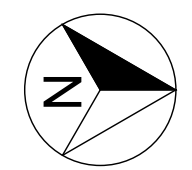

No.	Description	Date	Initial

PRIME MERIDIAN

ARCHITECTS & STRUCTURAL ENGINEERS

Second Floor 26A Ganton Street London W1F 7QZ	T 020 7494 3522 F 020 7494 3533	The Priory, Draycott Rd Shepton Mallet Somerset BA4 5HS	T 01749 34 66 99 F 01749 34 66 77
-----------------------------------------------------	------------------------------------	---------------------------------------------------------------	--------------------------------------

- Preliminary Tender Drawn: DM Created: AUGUST '21
- Planning Contract Checked: Plot Date: ---,---,---
- Information Construction Scale: 1:200 @ A3

Client: **J PURCHASE & A WATSON**

Project: **PEPPERDRUM STABLES
BA2 7QU**

Title: **SITE AND BLOCK PLAN
655.03 PL 12**

No. **655.02 PL 12**