



ATTIC/FIRST FLOOR PLAN



ROOF PLAN

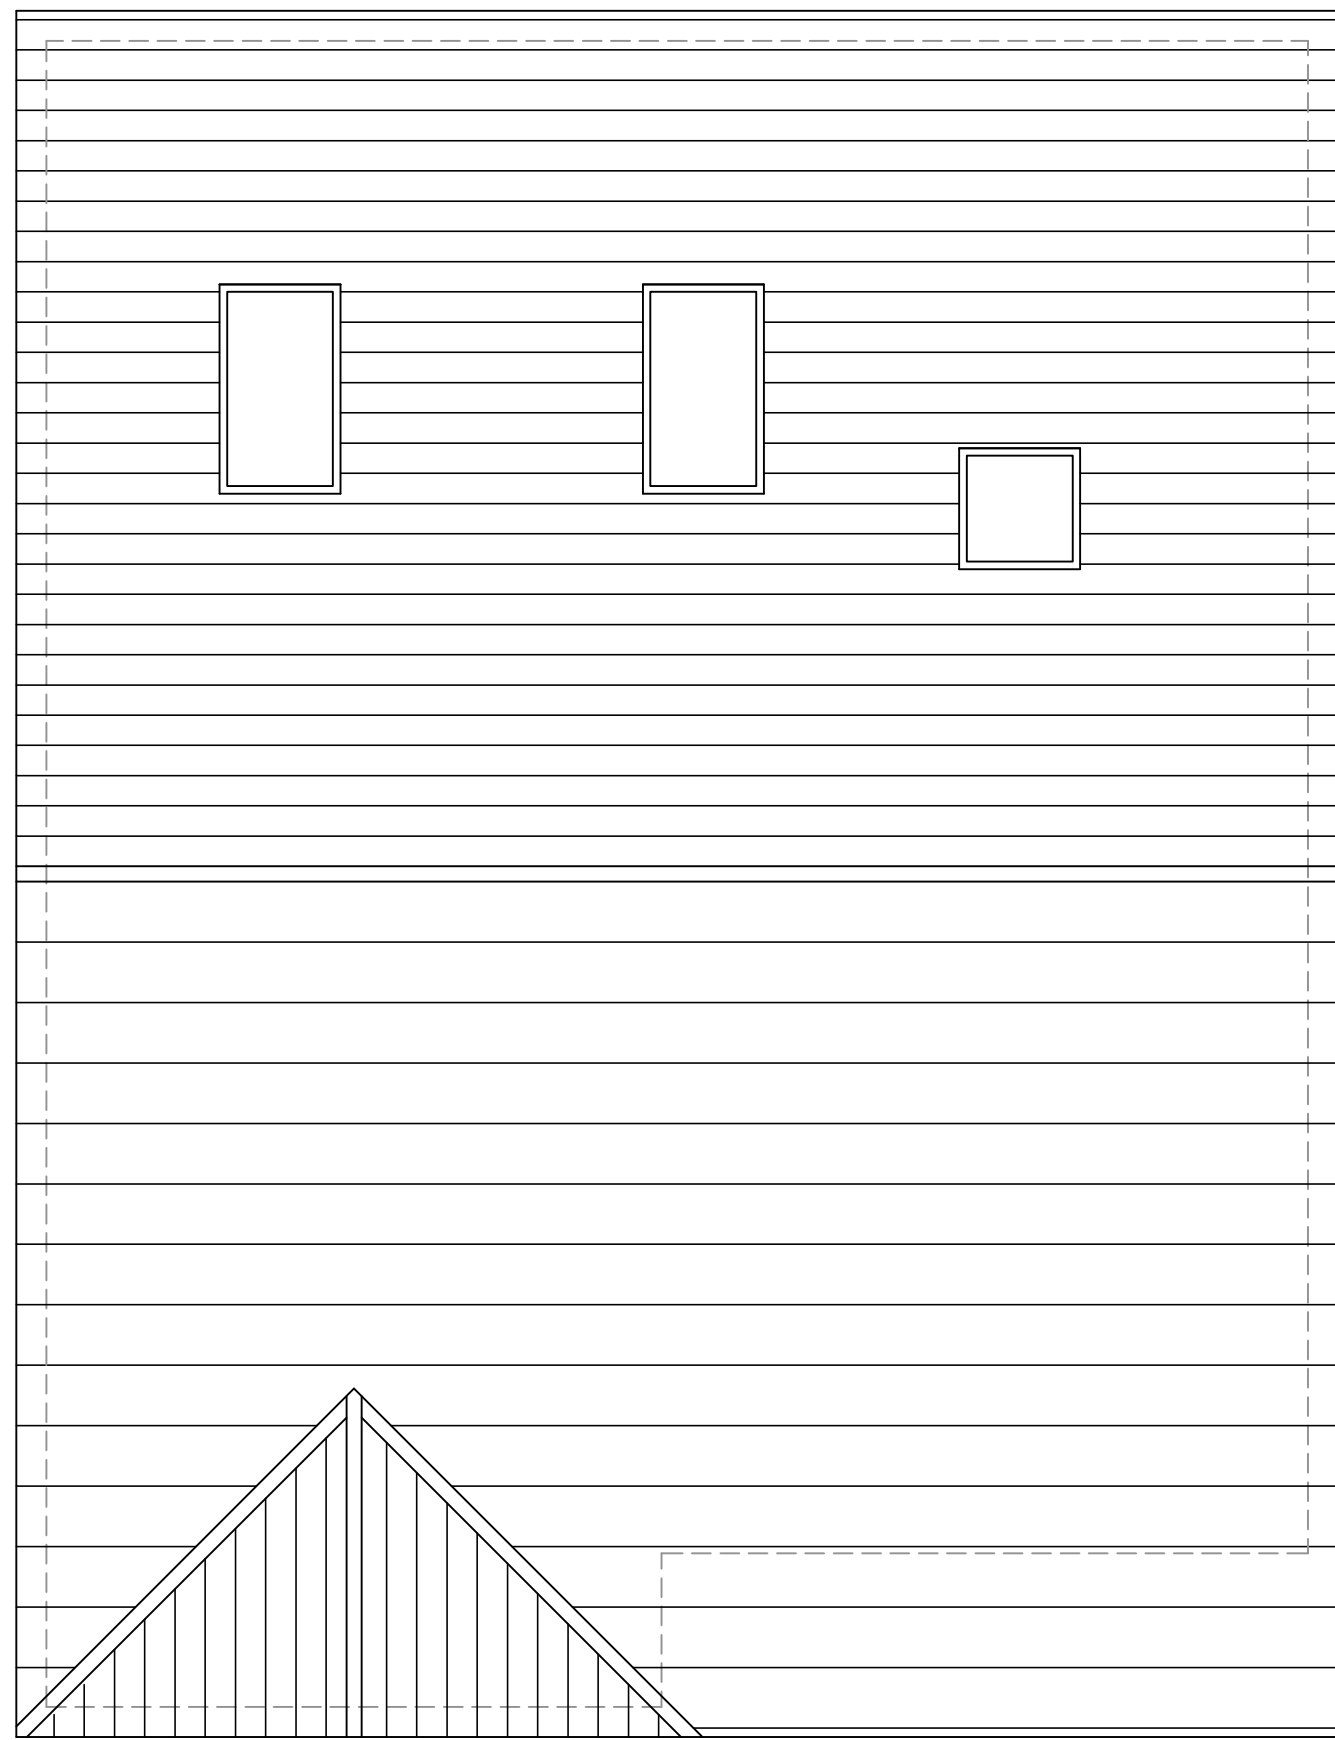

FRONT ELEVATION

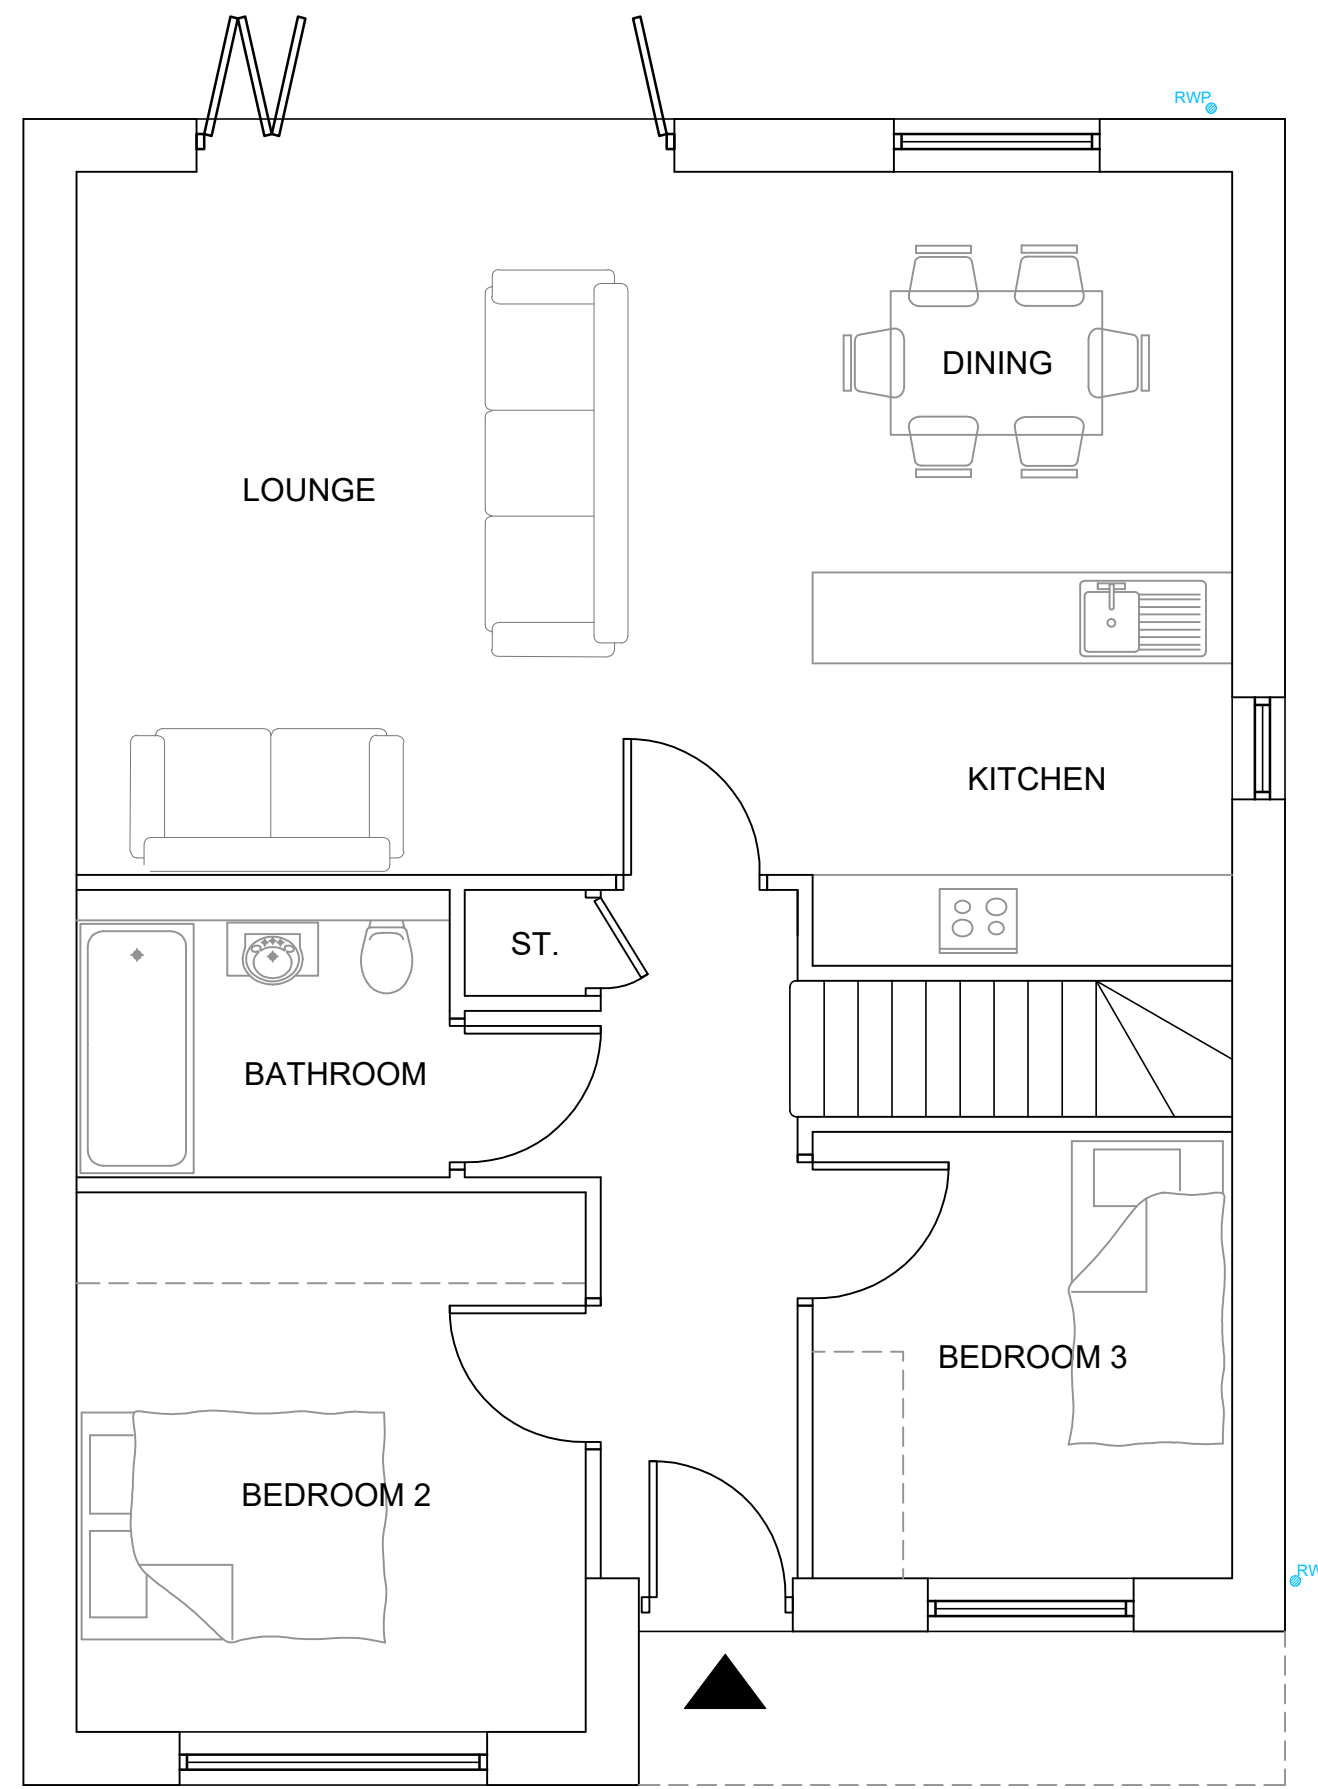


GROUND FLOOR PLAN

CALDERDALE EDGE ROOF TILE
TERRACOTTA RED


FORTICRETE ANSTONE STANDARD
OLDE WEATHERED BLACK

ANTHRACITE GREY UPVC
WINDOWS & DOORS

ARTSTONE HEADS & SILLS

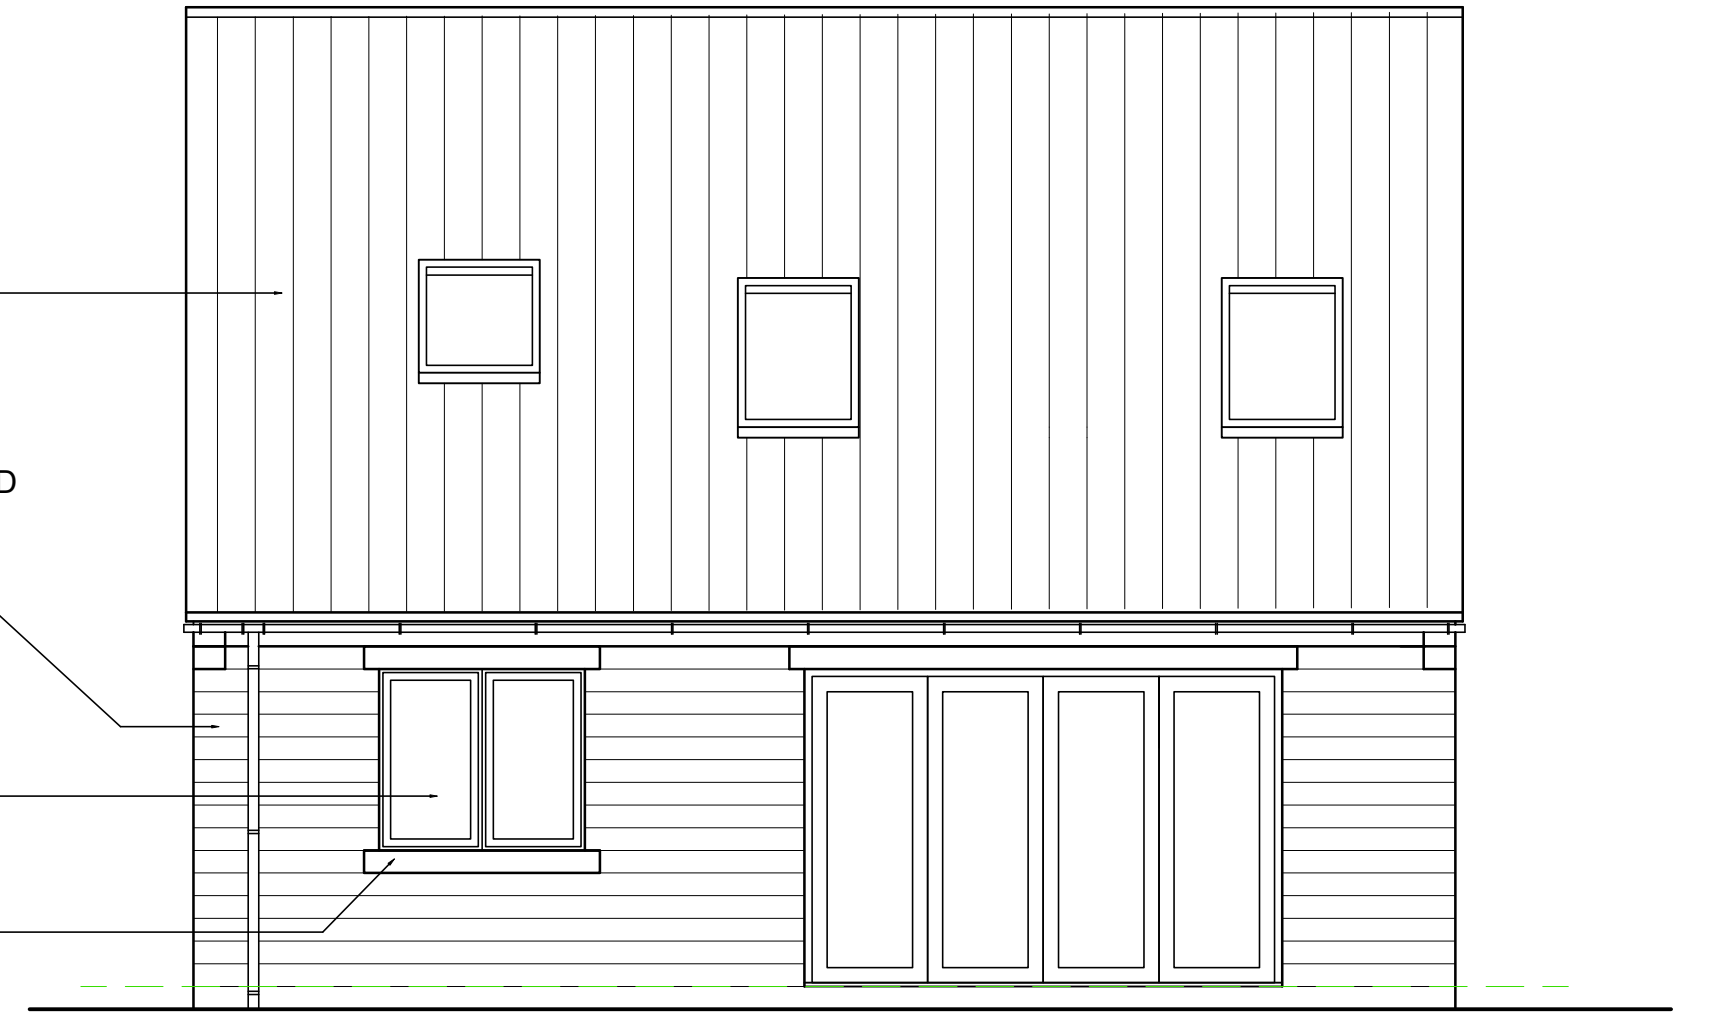

REAR ELEVATION

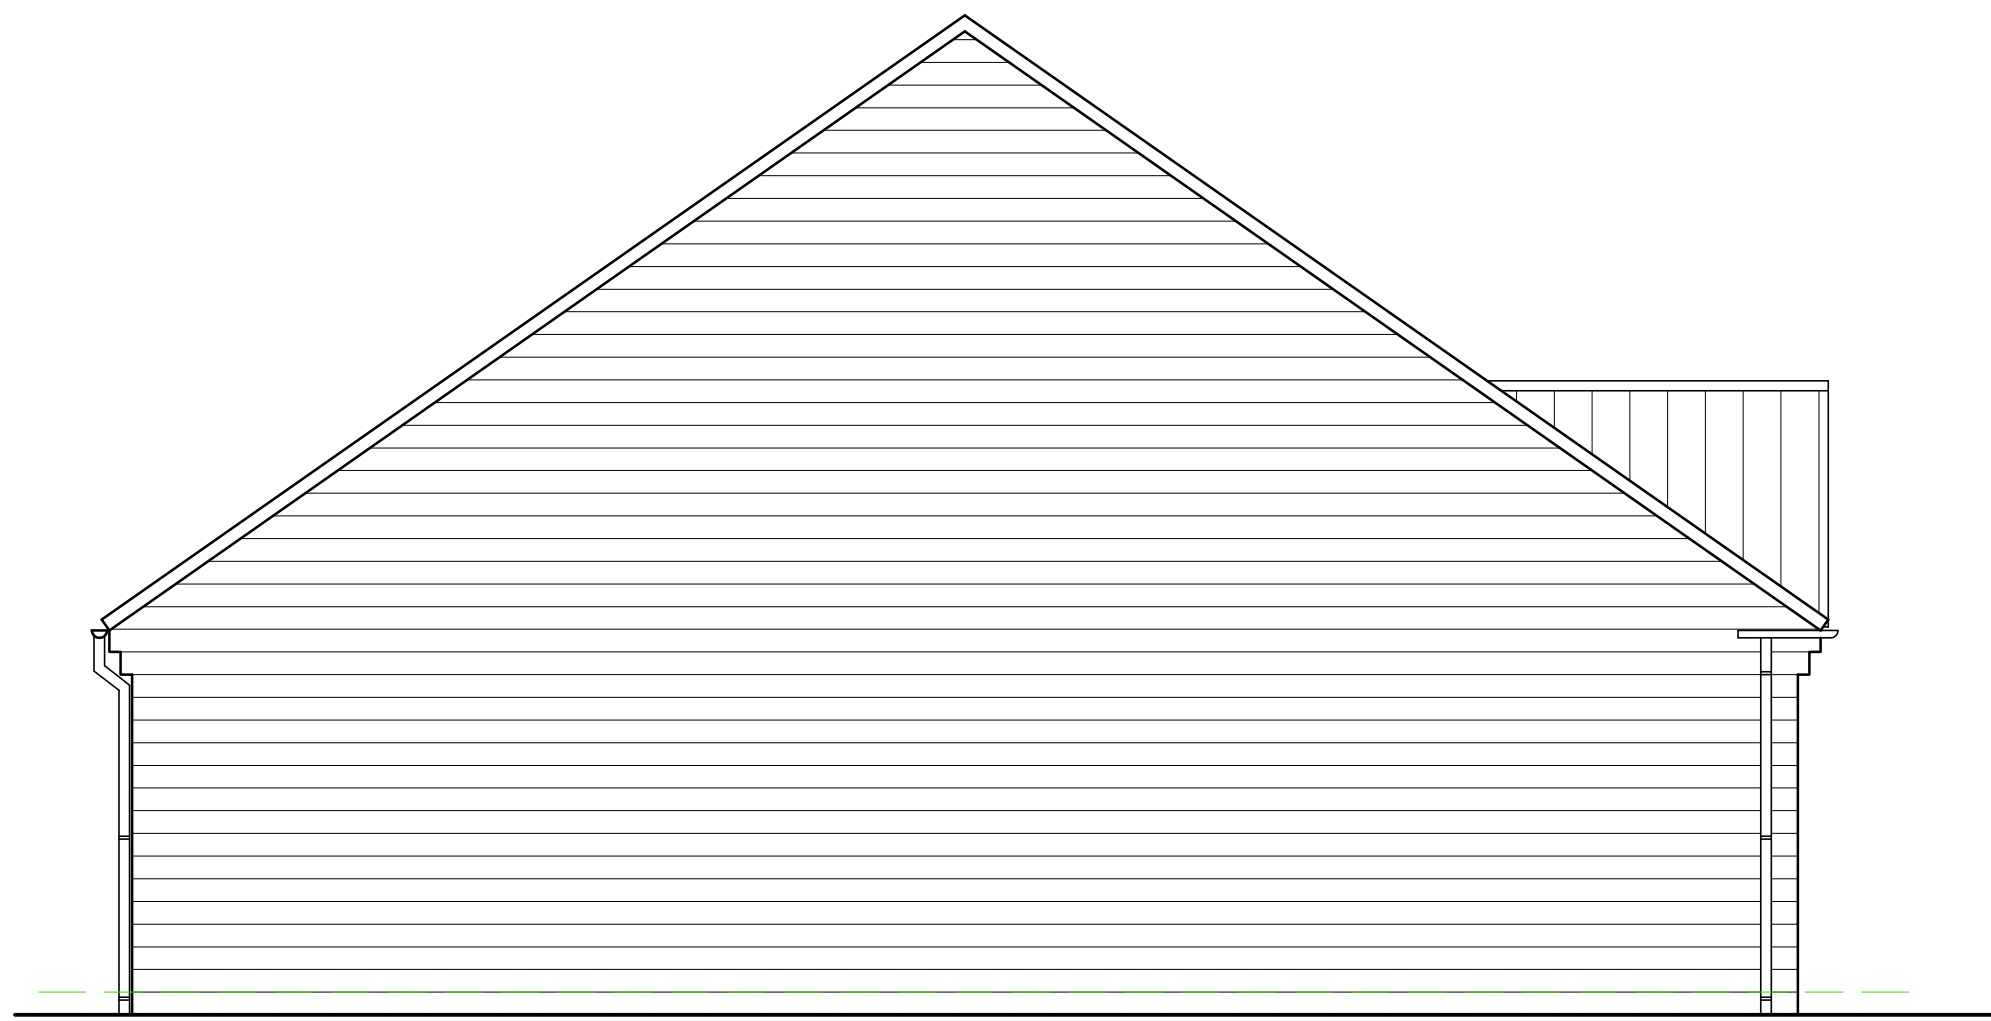

SIDE ELEVATION



SIDE ELEVATION



- CHECK ALL DIMENSIONS ON SITE PRIOR TO WORK COMMENCING
- CONTRACTOR TO REPORT ANY DISCREPANCIES TO ELDER LESTER ARCHITECTS
- ORDNANCE SURVEY DATA IS USED ON ELDER LESTER DRAWINGS, ELDER LESTER IS NOT RESPONSIBLE FOR THE ACCURACY OF DIMENSIONS RELATING TO ORDINANCE SURVEY DATA OR THAT OUTSIDE OF INSERTED TOPOGRAPHIC SURVEY INFORMATION
- WORK WITHIN THE CONSTRUCTION (DESIGN & MANAGEMENT) REGULATIONS 2015 IS NOT TO START UNTIL A HEALTH & SAFETY PLAN HAS BEEN PRODUCED (BY OTHERS)
- THIS DRAWING IS FOR USE BY THE CLIENT ONLY AND FOR THE LOCATION SPECIFIED, COPYRIGHT & ANY DESIGNS THEREIN ARE THE PROPERTY OF ELDER LESTER ARCHITECTS & MUST NOT BE COPIED WITHOUT WRITTEN AGREEMENT



PROJECT/CLIENT:
RESIDENTIAL DEVELOPMENT
LIMESTONE ROAD
BURNISTON
SCARBOROUGH
THE MANDALE GROUP

DRAWING INFORMATION:
BUNGALOW - TYPE A
3 BEDROOM
109m² / 1175 SQ. FT
PLANS AND ELEVATIONS
PLOTS - 1 AND 9 (HANDLED)

RECENT REVISION NOTES:
A - 27/06/2022 - PLOT NUMBERS AMENDED
-
-
-

ELDER LESTER ARCHITECTS
REEDS MILL, ATLAS WYND,
YARM
TS15 9AD
TEL: 01642 782211
WWW.ELDERLESTER.CO.UK

1956
ELDER LESTER
ARCHITECTS

SCALE & PAPER SIZE: 1:50 @ A1
DATE CREATED: 30/11/2021
DATE OF LAST ISSUE: 27/06/2022
DRAWN/ISSUED BY: RJT
DRAWING No: 2143-P-101A