
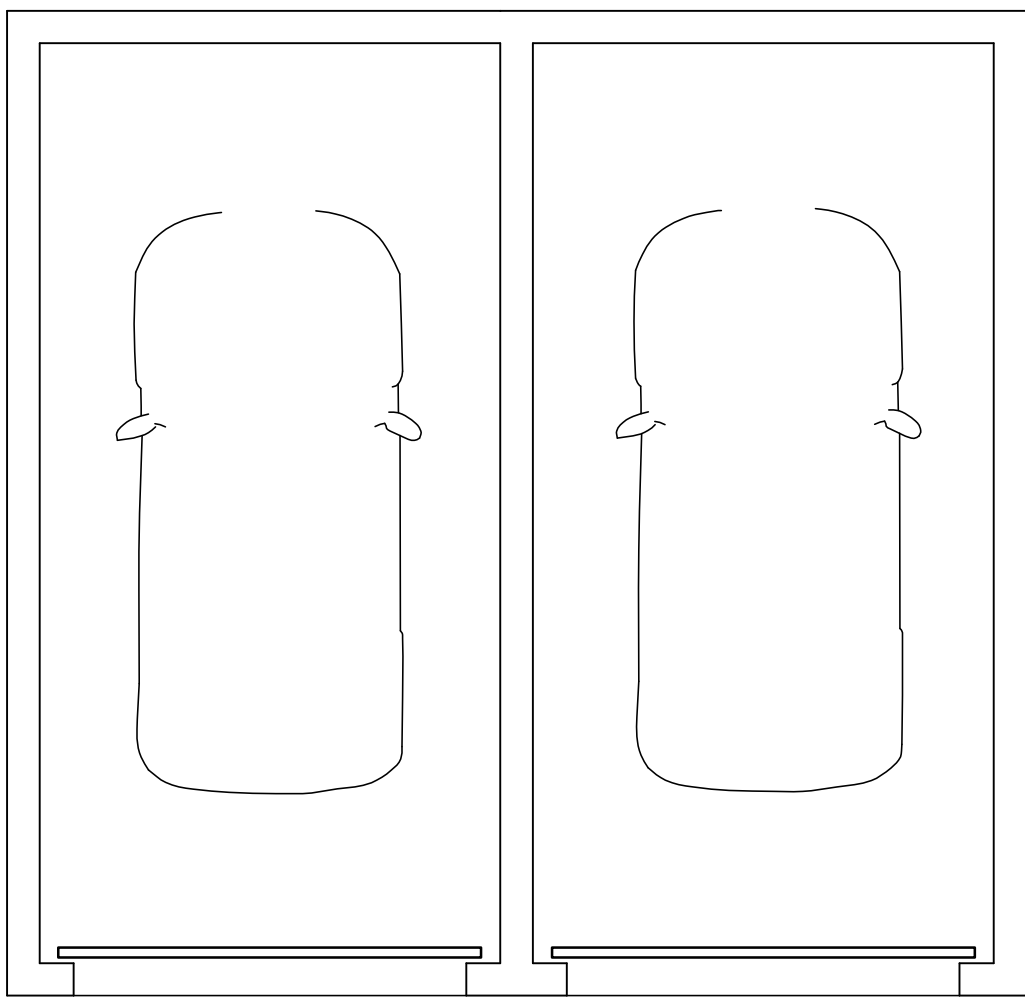



FLOOR PLAN

TYPICAL SINGLE GARAGE  
PLOTS - 9

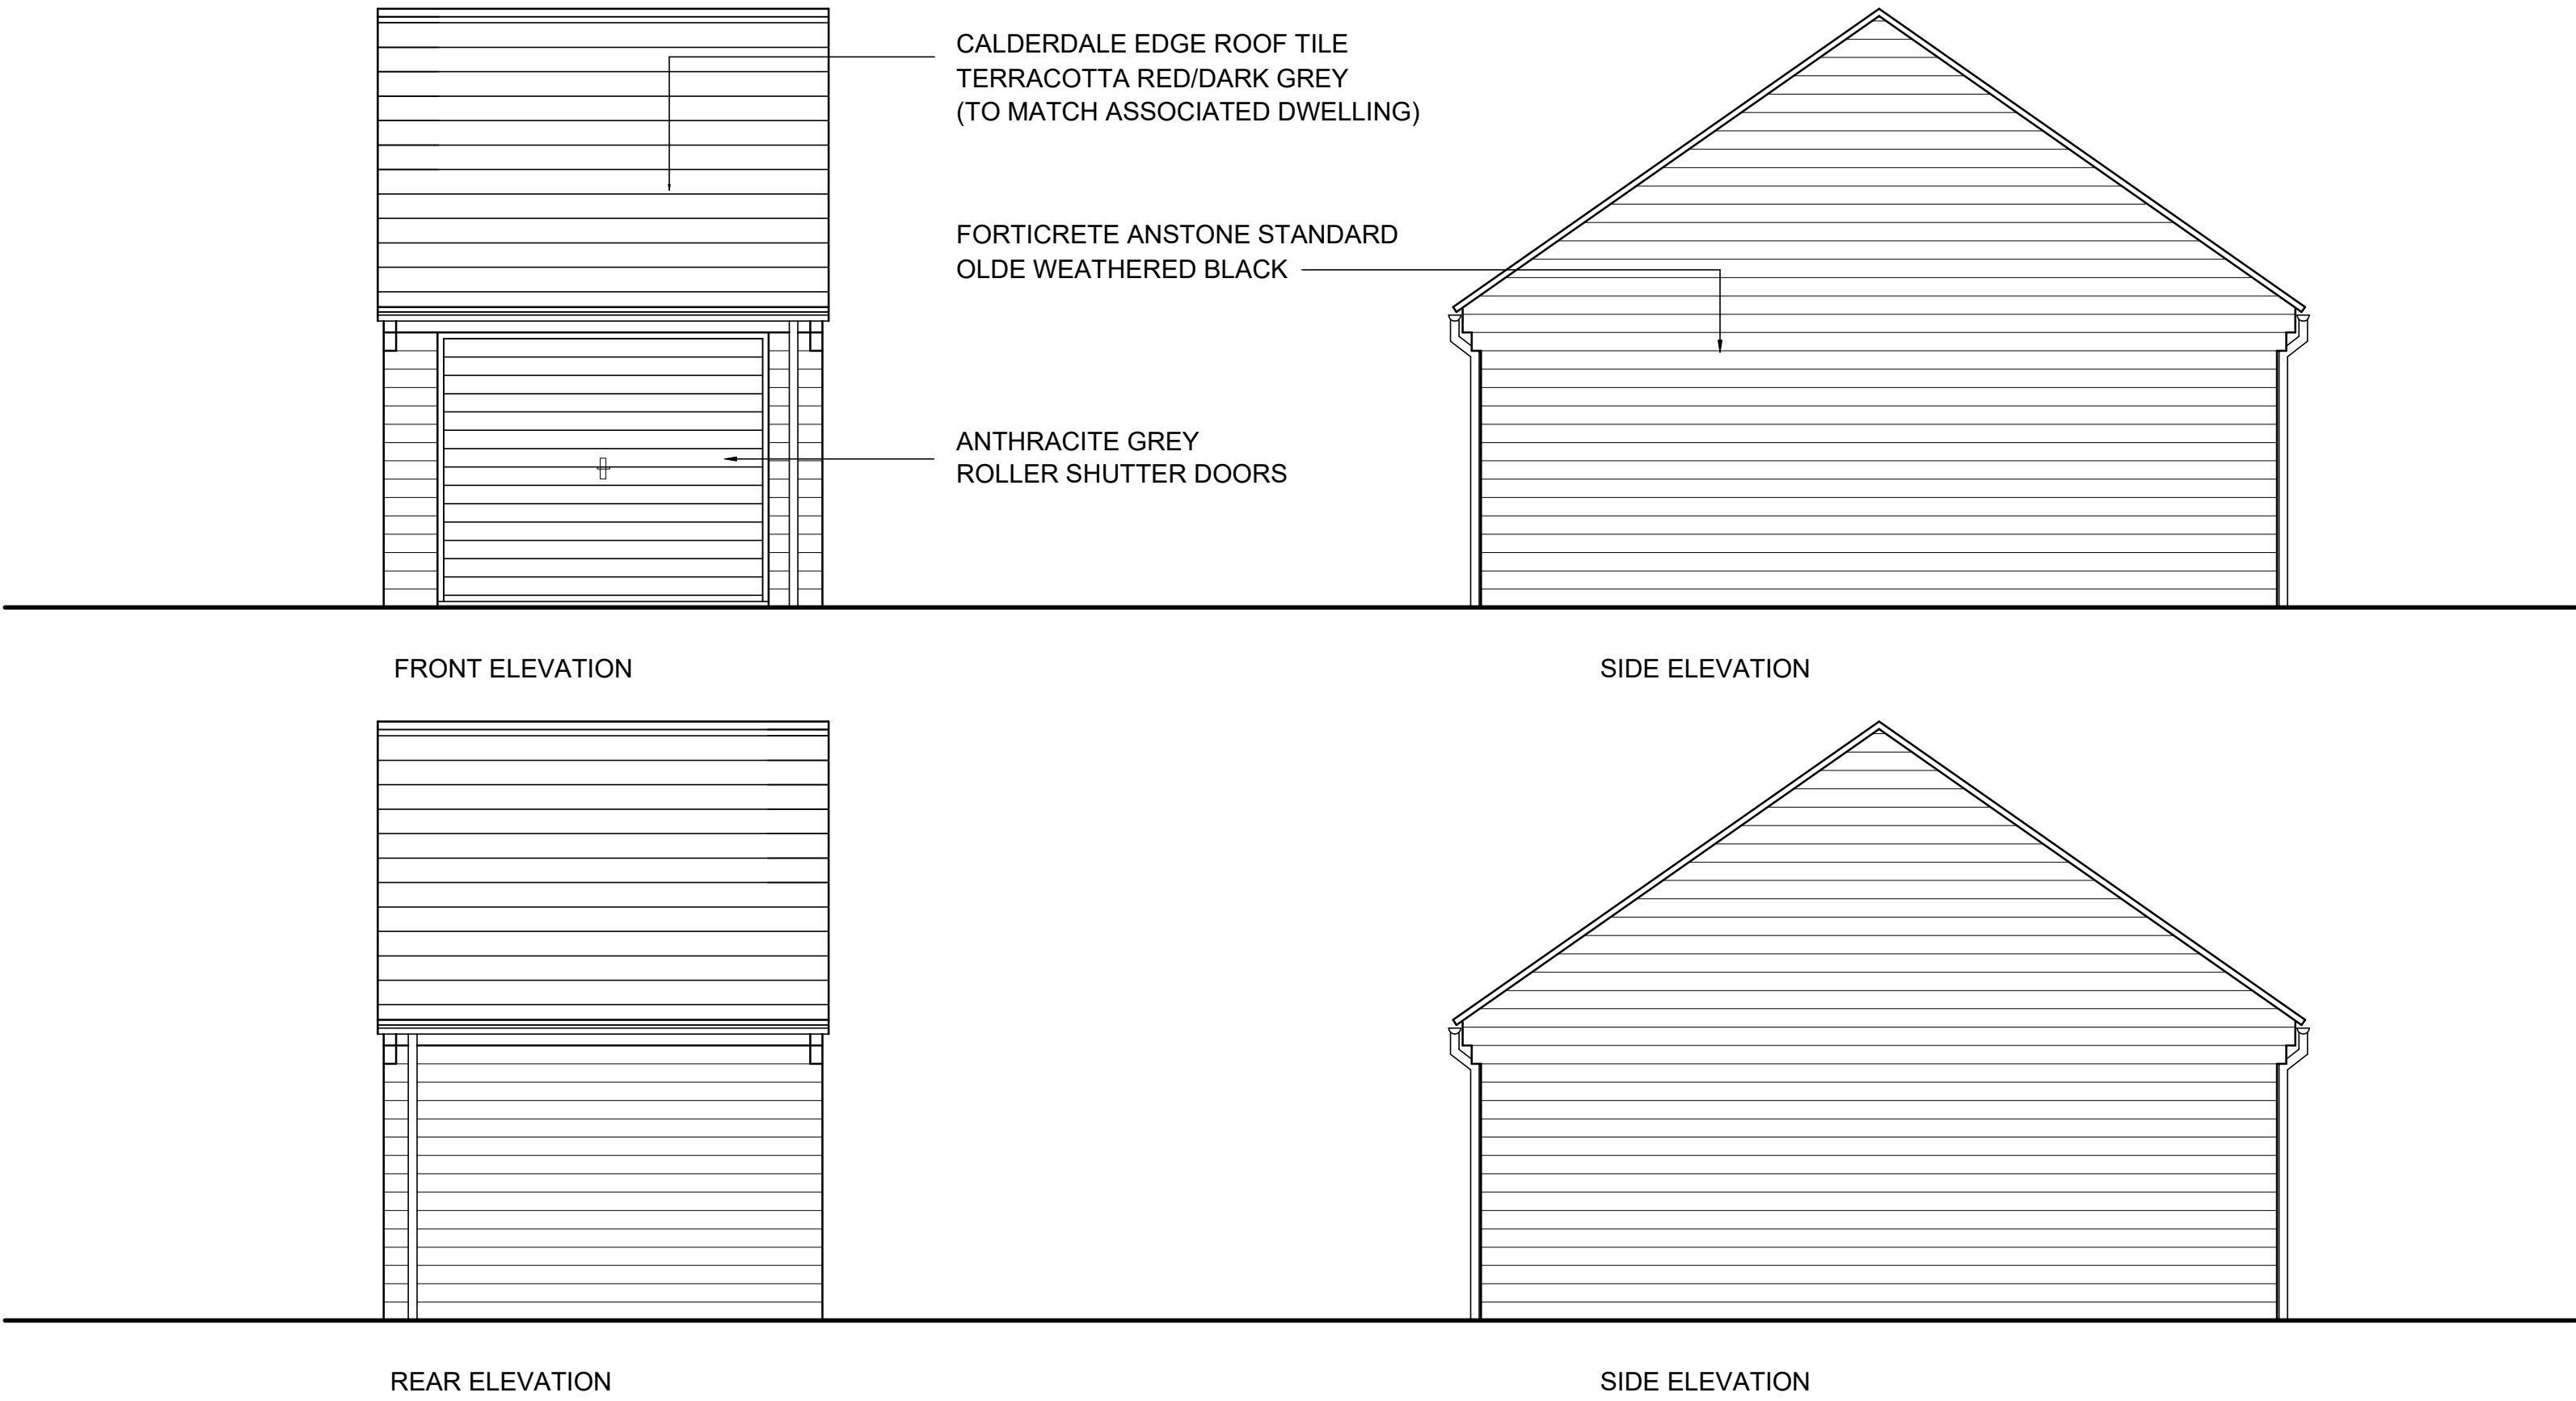

FLOOR PLAN

TYPICAL TWIN GARAGE  
PLOTS 1-2, 3-4

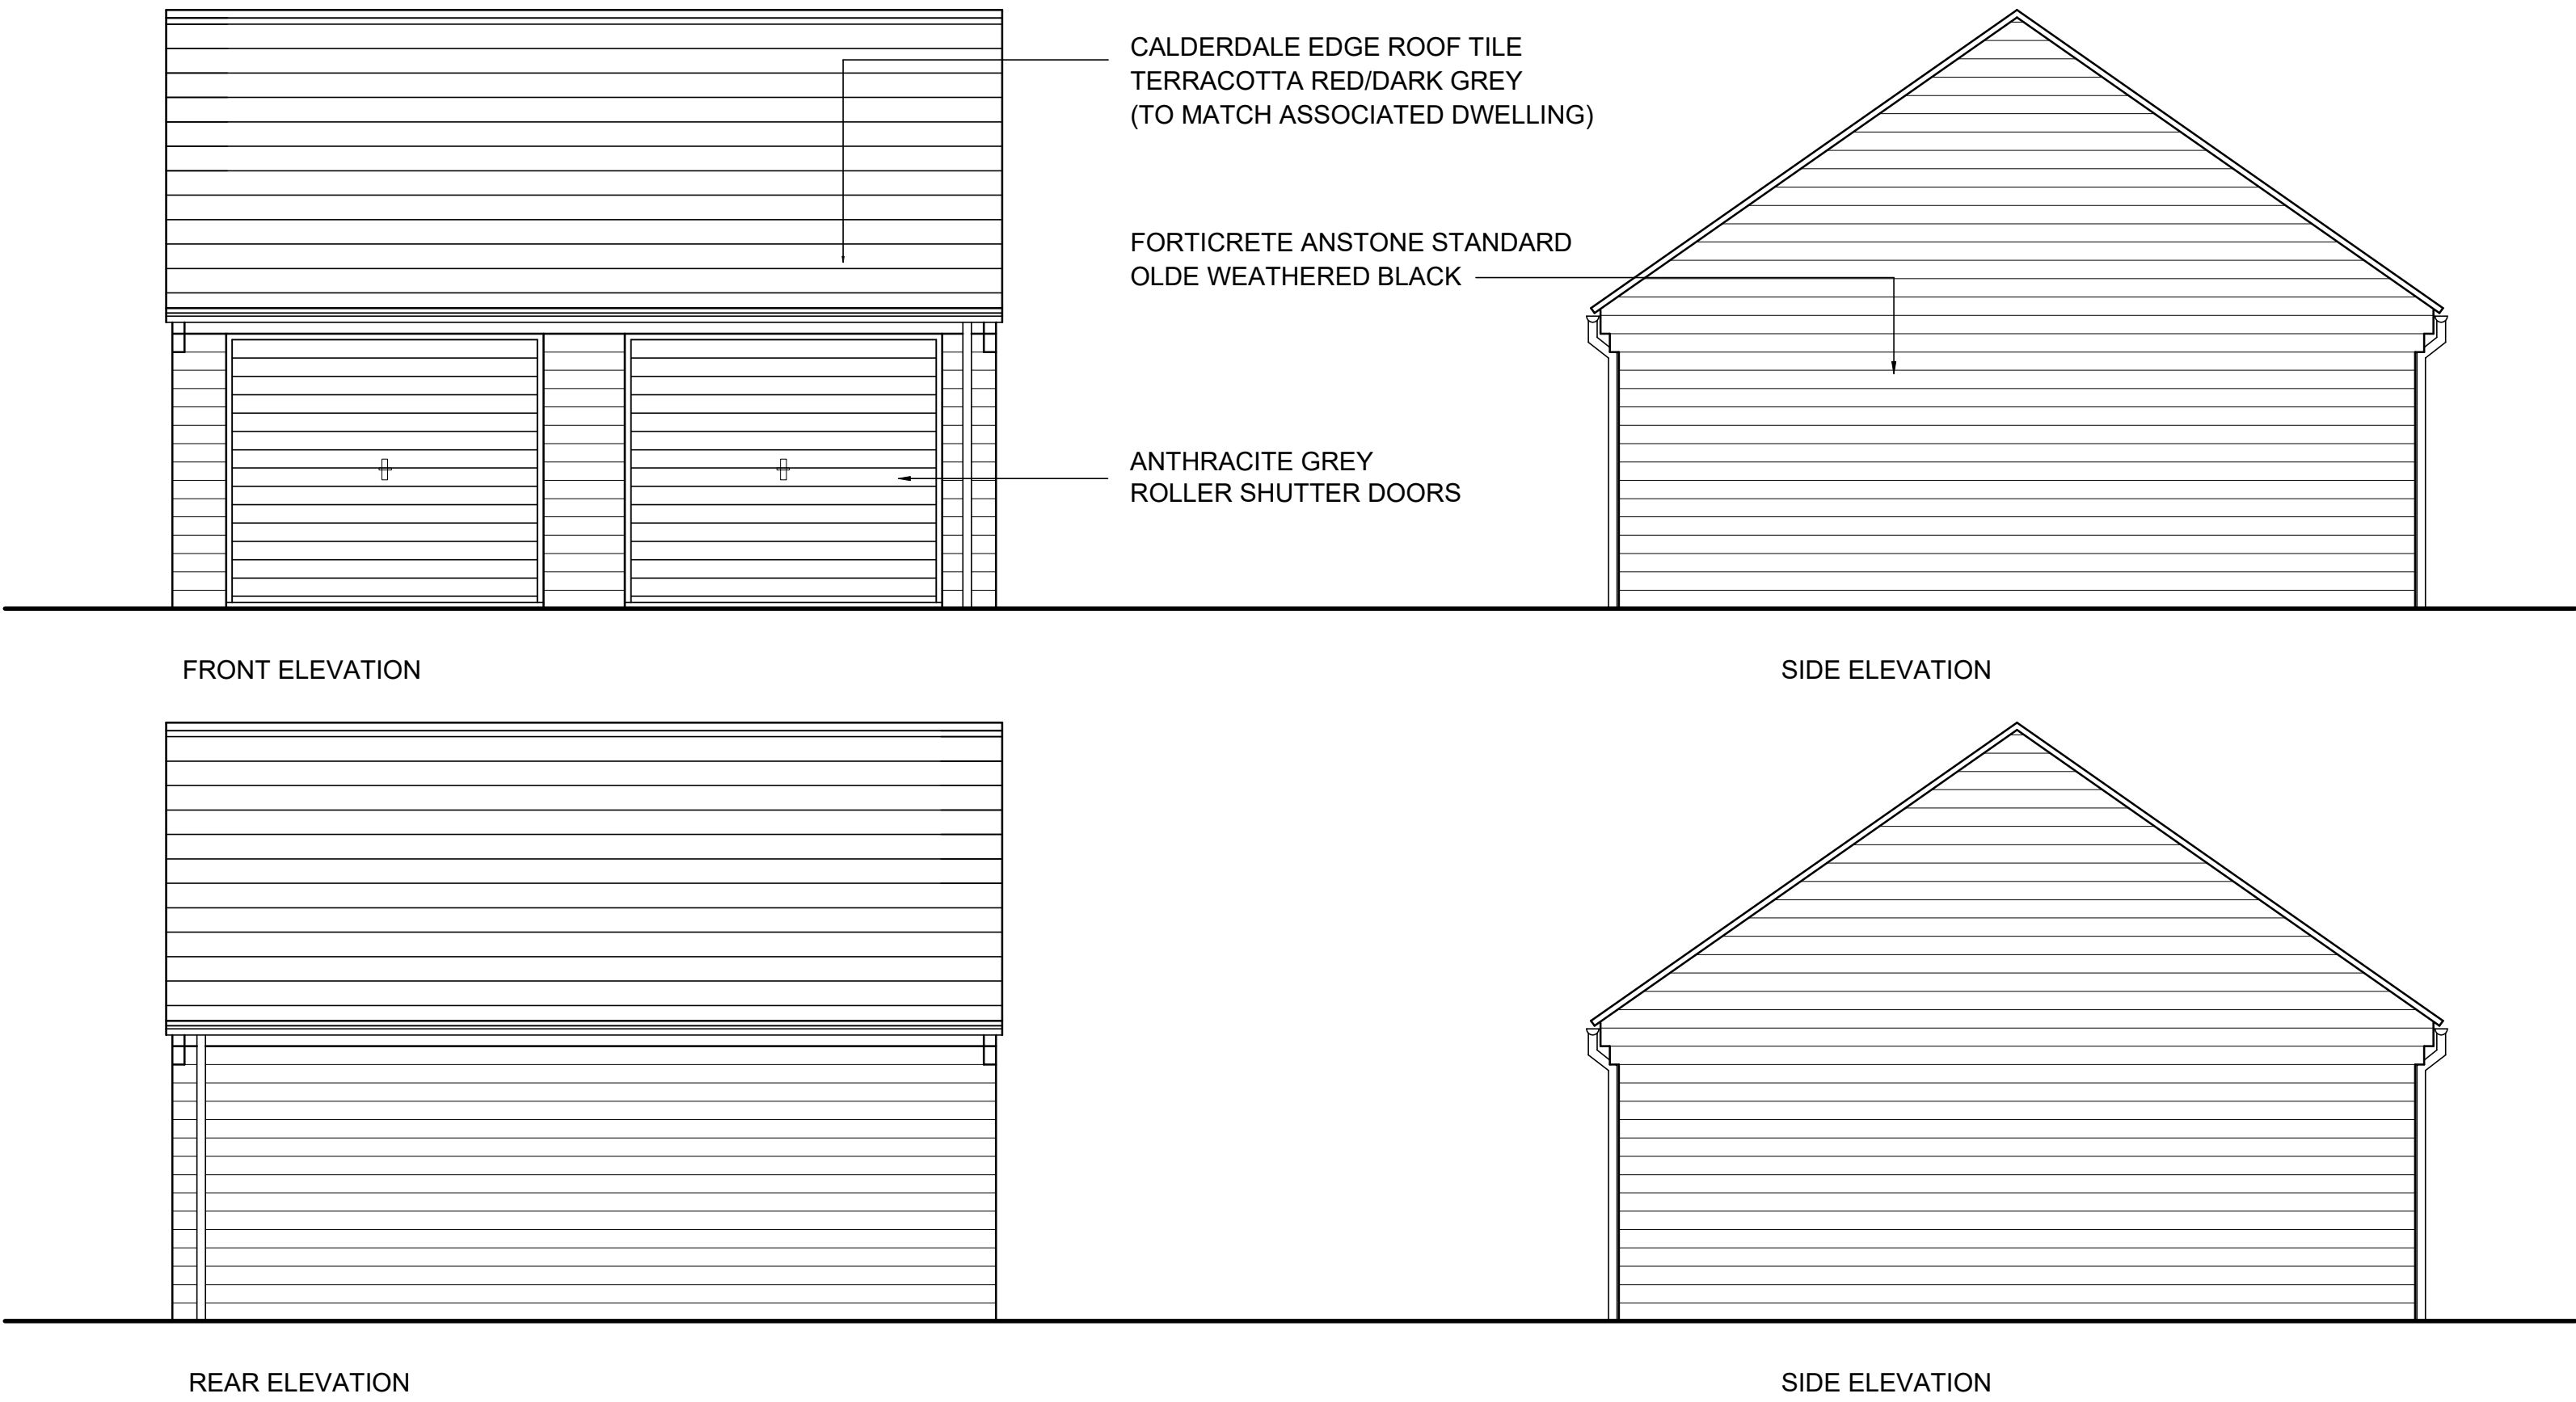

1. CHECK ALL DIMENSIONS ON SITE PRIOR TO WORK COMMENCING  
2. CONTRACTOR TO REPORT ANY DISCREPANCIES TO ELDER LESTER ARCHITECTS  
3. ORDINANCE SURVEY DATA IS USED ON ELDER LESTER DRAWINGS, ELDER LESTER IS NOT RESPONSIBLE FOR THE ACCURACY OF DIMENSIONS RELATING TO ORDINANCE SURVEY DATA OR THAT OUTSIDE OF INSERTED TOPOGRAPHIC SURVEY INFORMATION  
4. WORK WITHIN THE CONSTRUCTION (DESIGN & MANAGEMENT) REGULATIONS 2015 IS NOT TO START UNTIL A HEALTH & SAFETY PLAN HAS BEEN PRODUCED (BY OTHERS)  
5. THIS DRAWING IS FOR USE BY THE CLIENT ONLY AND FOR THE LOCATION SPECIFIED, COPYRIGHT & ANY DESIGNS THEREIN ARE THE PROPERTY OF ELDER LESTER ARCHITECTS & MUST NOT BE COPIED WITHOUT WRITTEN AGREEMENT



PROJECT/CLIENT:  
RESIDENTIAL DEVELOPMENT  
LIMESTONE ROAD  
BURNISTON  
SCARBOROUGH  
THE MANDALE GROUP

DRAWING INFORMATION:  
TYPICAL GARAGE DETAILS

RECENT REVISION NOTES:  
A - 27/06/2022 - PLOT NUMBERS AMENDED  
-  
-  
-

ELDER LESTER ARCHITECTS  
REEDS MILL, ATLAS WYND,  
YARM  
TS15 9AD  
TEL: 01642 782211  
WWW.ELDERLESTER.CO.UK



SCALE & PAPER SIZE: 1:50 @ A1  
DATE CREATED: 30/11/2021  
DATE OF LAST ISSUE: 27/06/2022  
DRAWN/ISSUED BY: RJT  
DRAWING No:  
**2143-P-105A**