


Notes:  
0. General

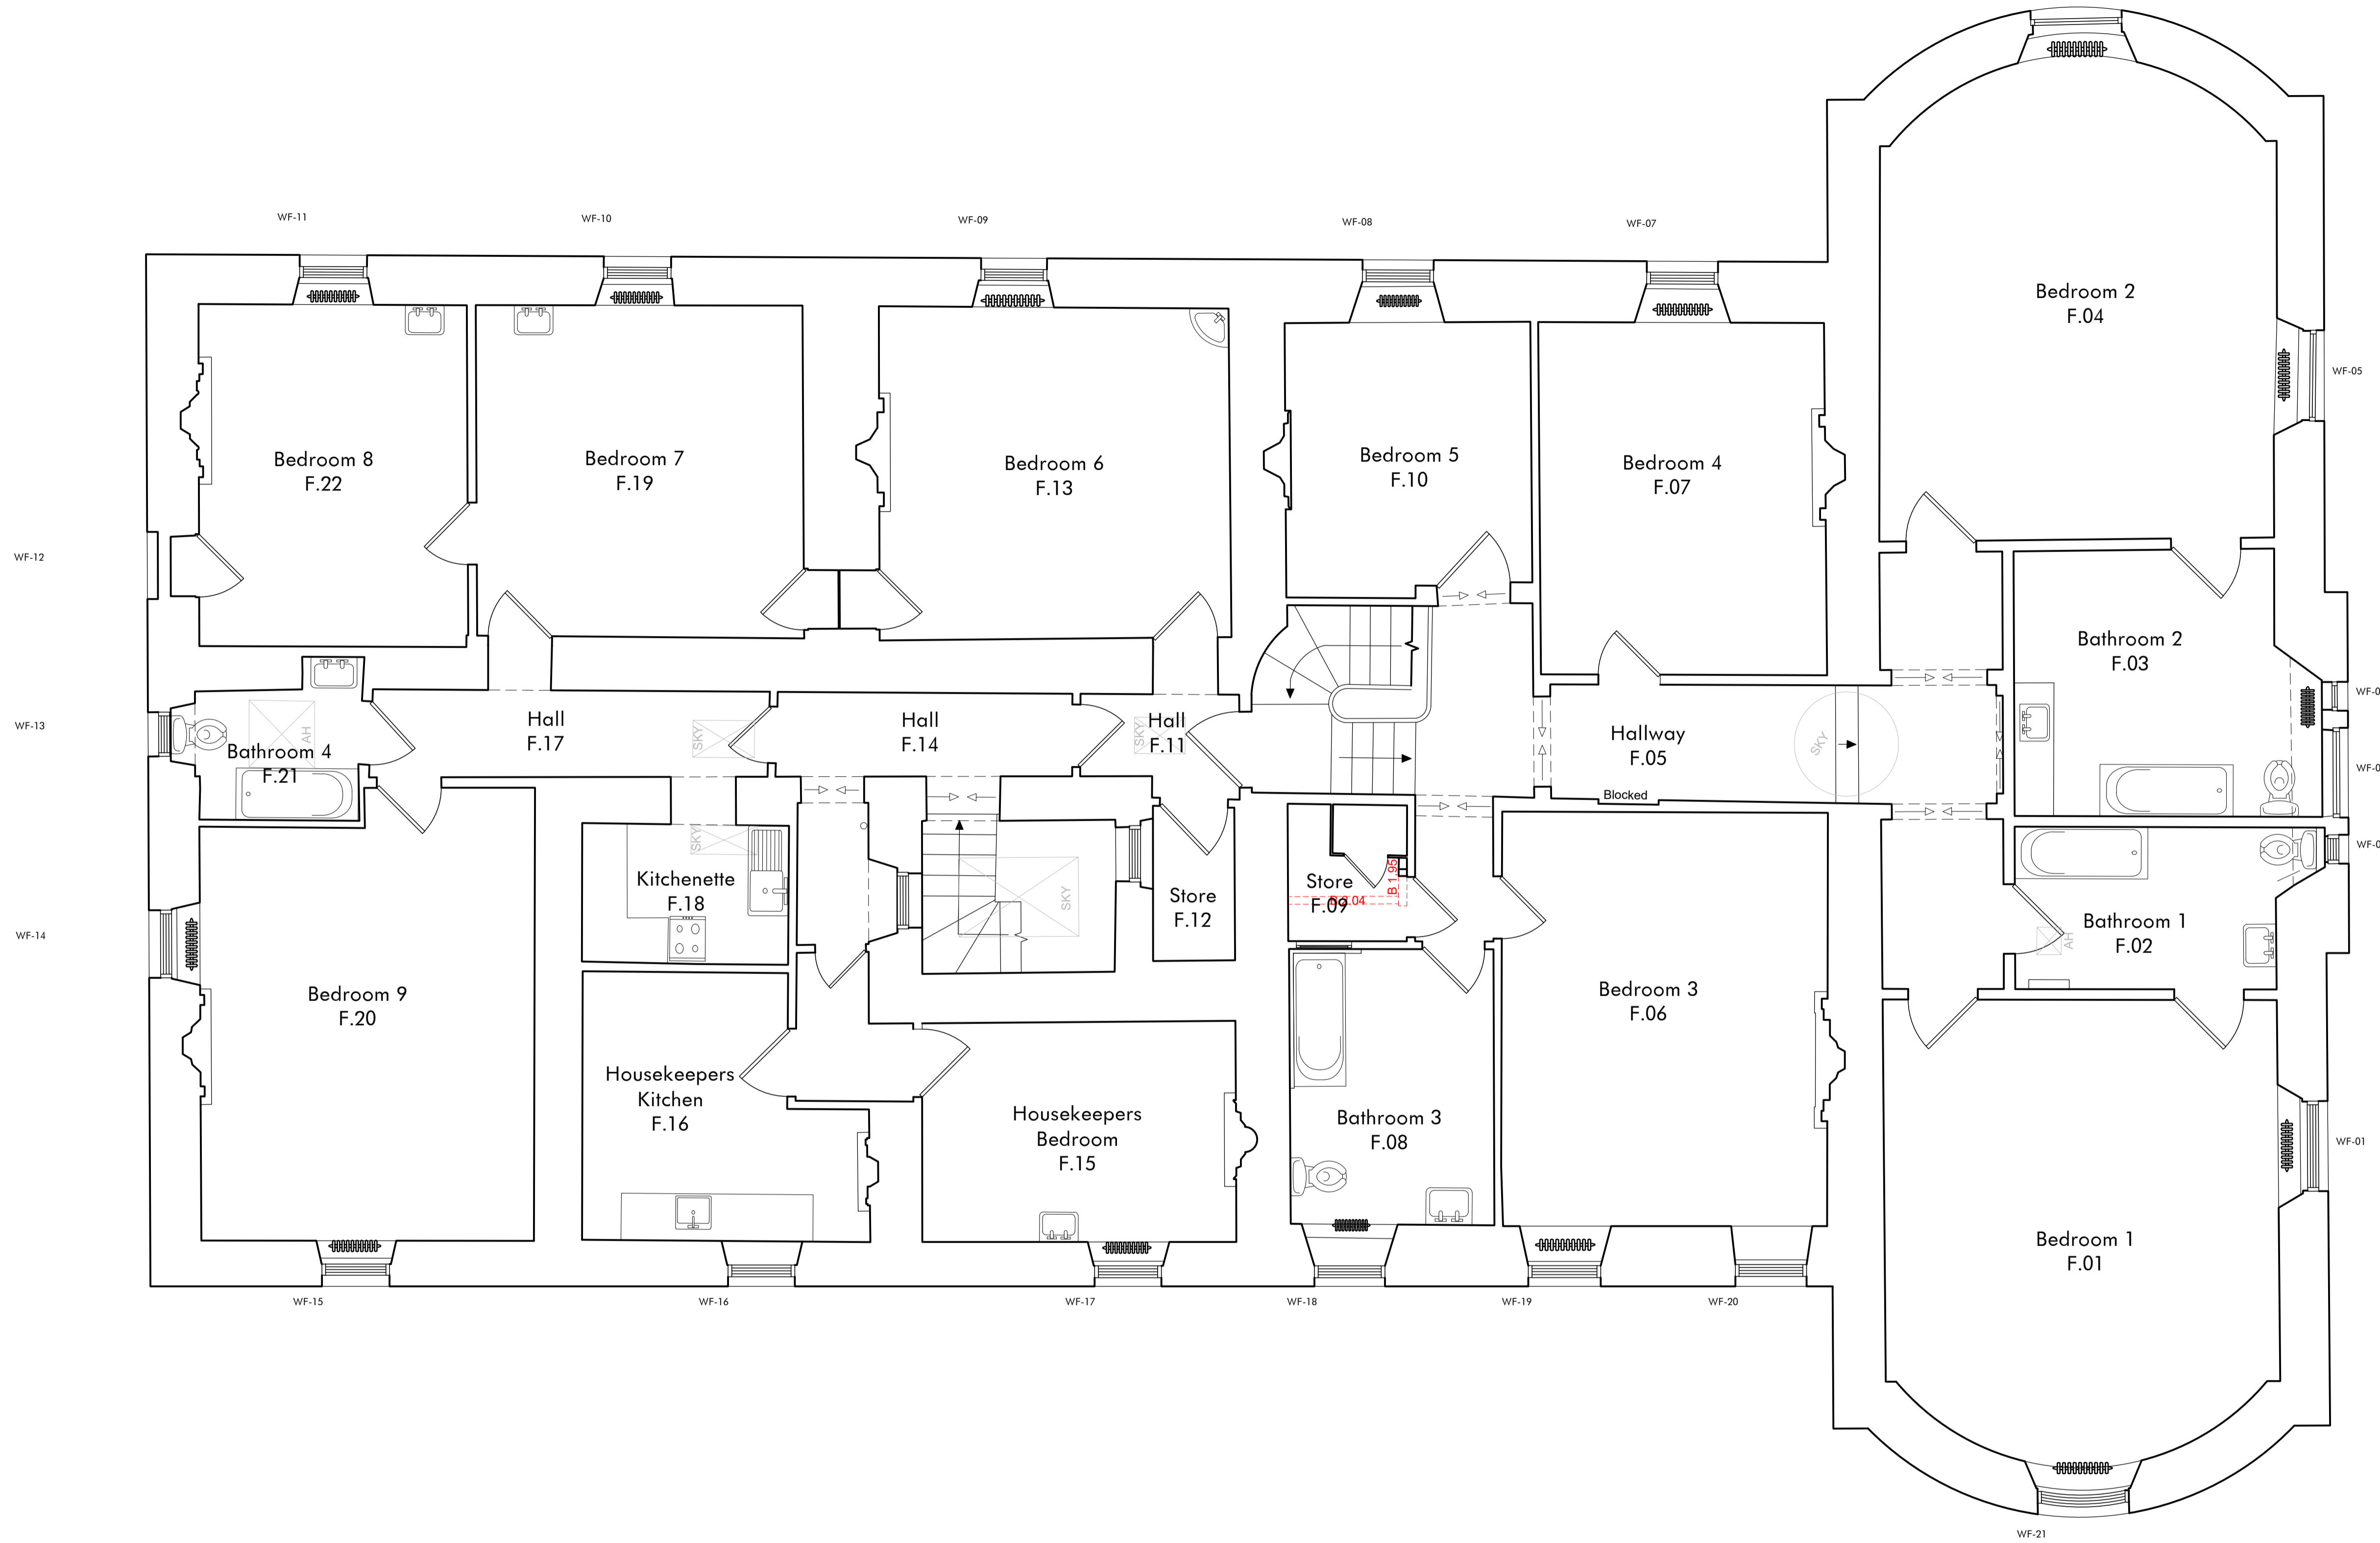

**CDM Regulations 2015:**  
The designs on this drawing and all drawings relating to it have been prepared with due consideration of the need to identify hazards and give regard to their elimination or minimization. Remaining hazards are noted on this drawing where applicable.

Rev	Date	Revision	By

Client:  
Guy Goodfellow

Project:  
**Biggar Park House**  
Biggar, South Lanarkshire  
ML12 6JS


Title:  
Existing First Floor Plan

Issue Status: PLANNING	Scale: 1:100	Original Size: A1
---------------------------	-----------------	----------------------

Date: AUGUST 2022	Drawn by: HB	Checked by: HB
----------------------	-----------------	-------------------

Project No: <b>E3619</b>	Stage: 4 - Technical Design	Drawing No: <b>S (2-) 002</b>	Rev: .
-----------------------------	--------------------------------	----------------------------------	-----------

20 Torphichen Street, Edinburgh, Scotland, EH3 8JB  
Phone +44 (0)131 225 4235 Fax +44 (0)131 220 0499  
enquiries@weareglm.com  
www.weareglm.com  
©Gibson Lawson McKee 2022

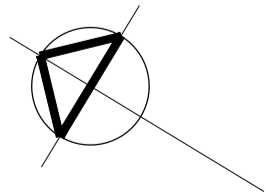

Proposed First Floor

