




EXISTING
GROUND FLOOR PLAN
SCALE 1:50 @ A1

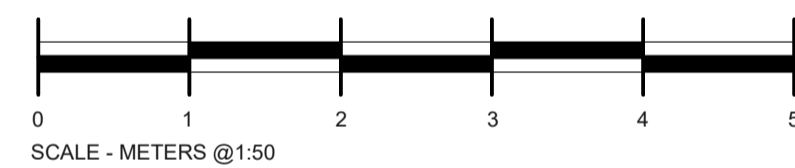


EXISTING
SOUTH FACING ELEVATION
SCALE 1:50 @ A1

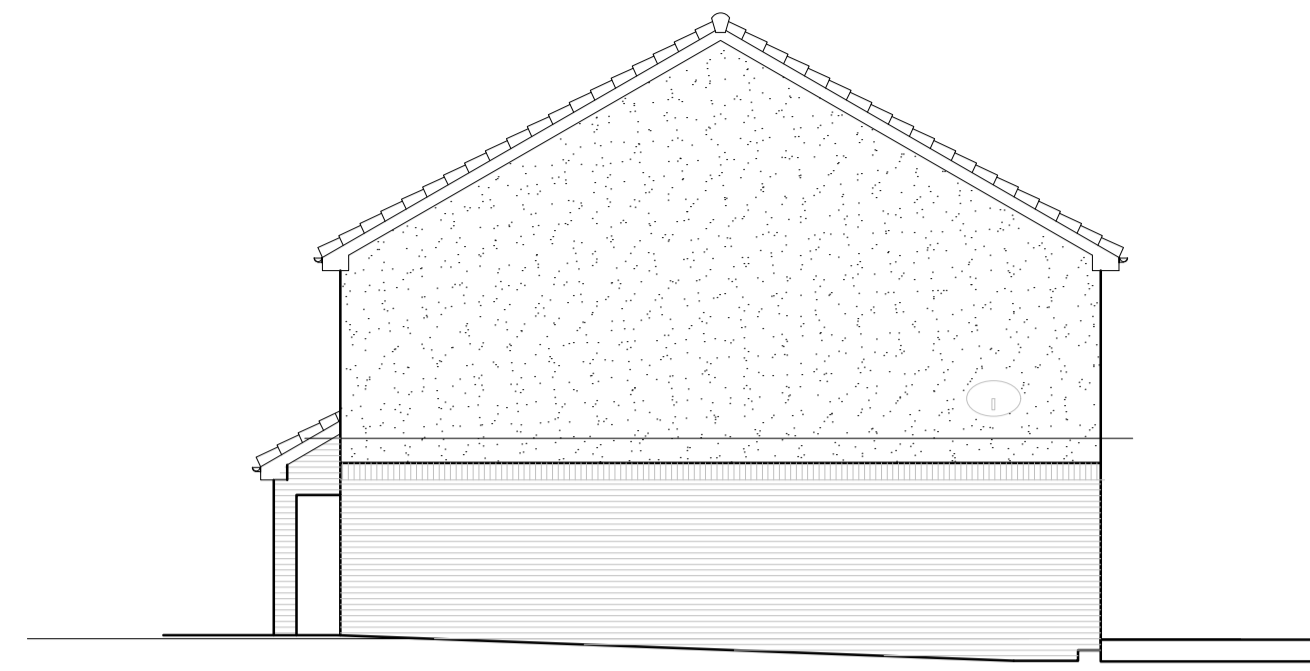


EXISTING
WEST FACING ELEVATION
SCALE 1:100 @ A1

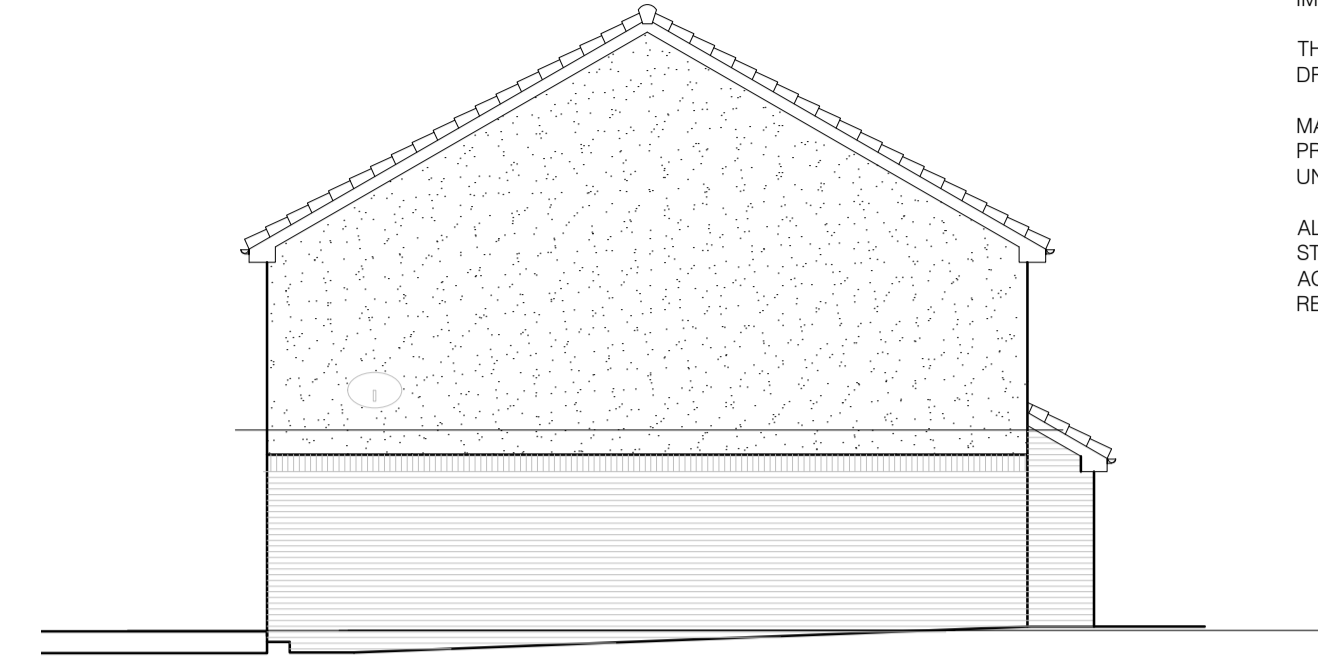

EXISTING
EAST FACING ELEVATION
SCALE 1:100 @ A1

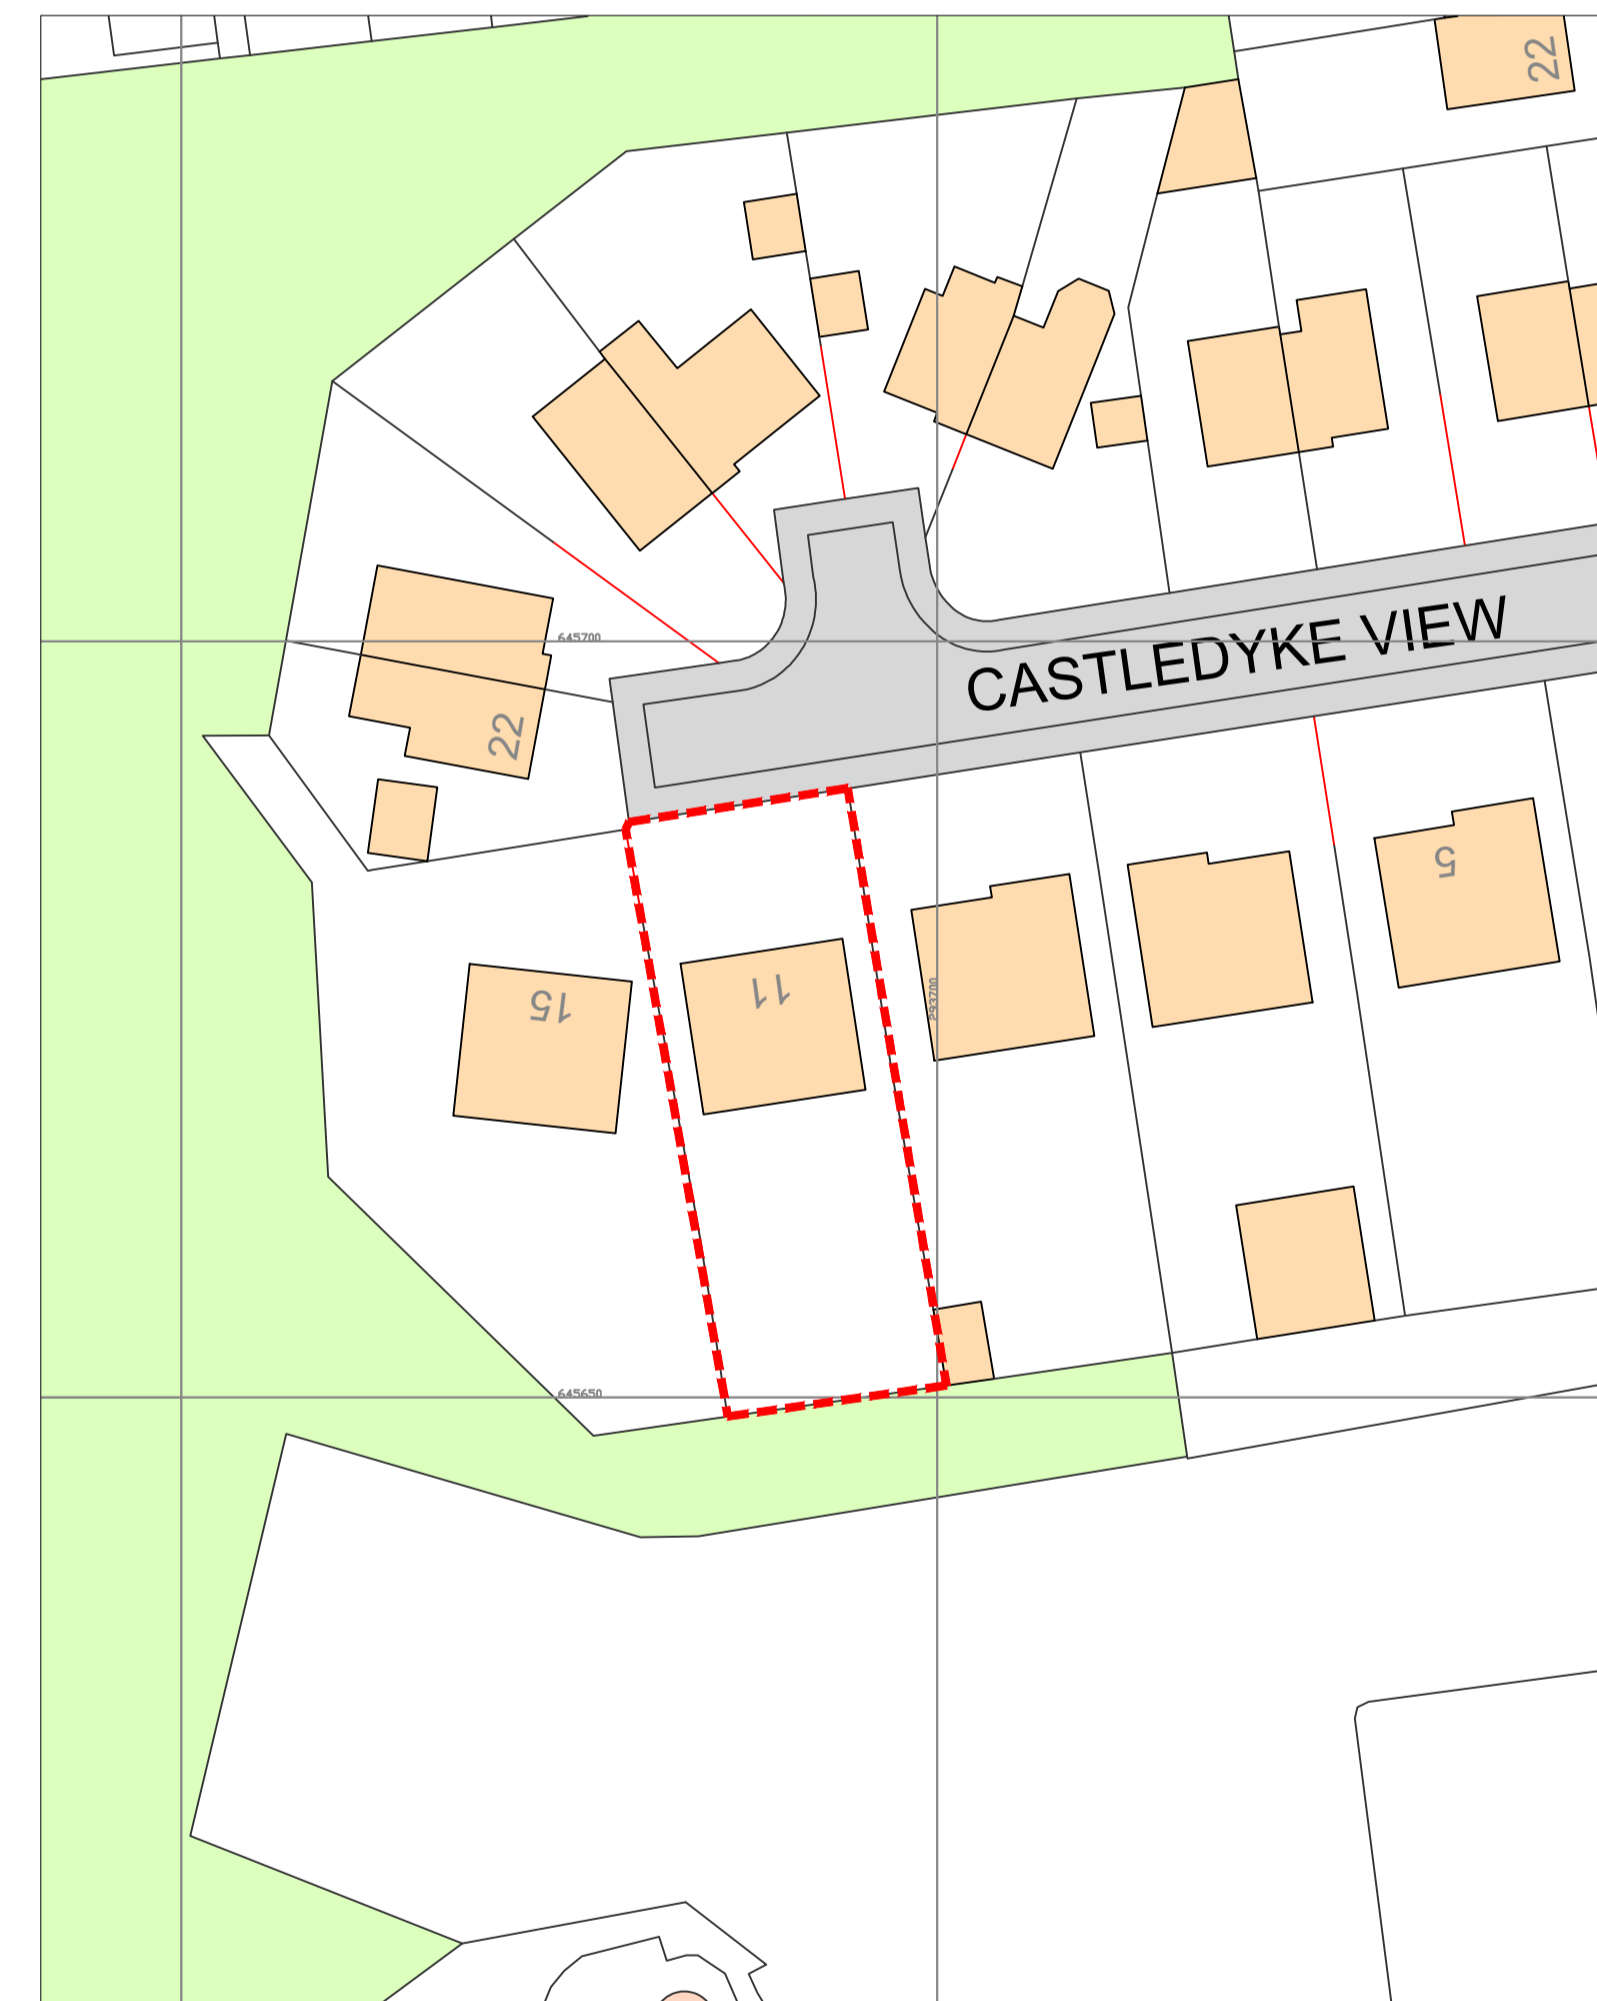

N
BLOCK PLAN
SCALE 1:500 @ A1
SCALE - METERS @1:500

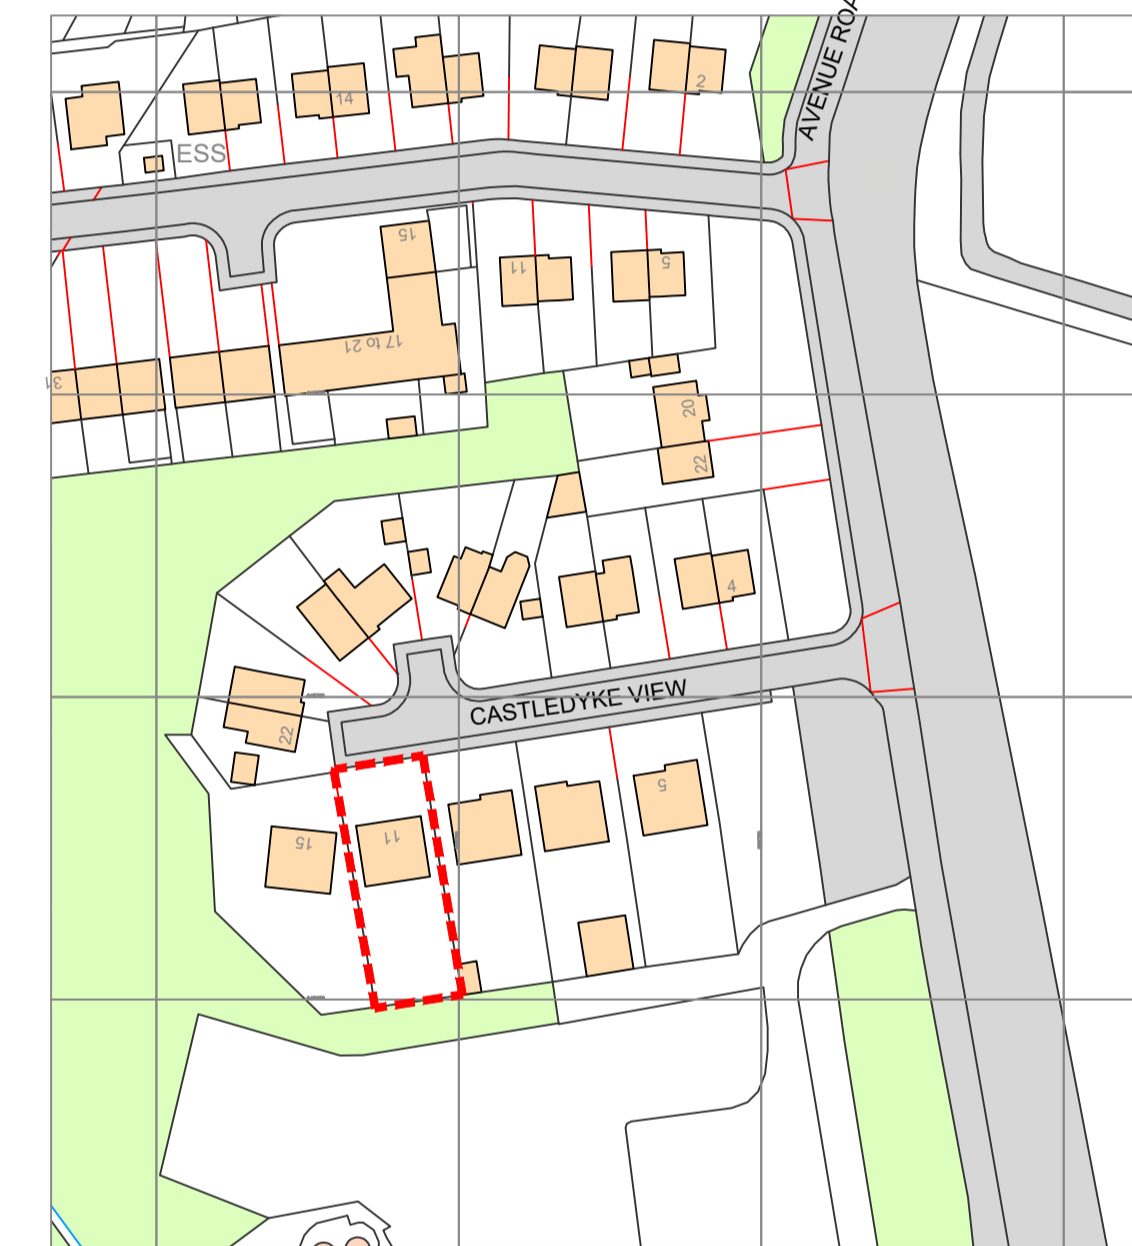

N
LOCATION PLAN
SCALE 1:1250 @ A1
SCALE - METERS @1:1250

VERIFY ALL DIMENSIONS AND LEVELS ON SITE. CONFIRM ALL SETTING OUT DIMENSIONS.
DRAWING FOR THE PURPOSES OF OBTAINING PLANNING AND BUILDING WARRANT ONLY.
SHOULD CONDITIONS ON SITE VARY FROM INFORMATION SUPPLIED REPORT TO ARCHITECT IMMEDIATELY.
THIS DRAWING TO BE READ IN CONJUNCTION WITH ALL RELEVANT CONSULTANTS DRAWINGS AND SPECIFICATIONS.
MATERIALS AND WORKMANSHIP TO BE TO RELEVANT BRITISH STANDARDS AND CODES OF PRACTICE AND MANUFACTURERS' WRITTEN RECOMMENDATIONS WHERE APPLICABLE, UNLESS SPECIFICALLY NOTED OTHERWISE.
ALL WORKS TO BE EXECUTED WITH DUE CARE AND DILIGENCE SO AS NOT TO IMPAIR THE STABILITY OF THE BUILDING, ADJACENT WORKS, SITE PERSONNEL OR THIRD PARTIES. ALL IN ACCORDANCE WITH HSE DIRECTIVES AND RECOMMENDATIONS AND THE CDM REGULATIONS CURRENTLY IN FORCE.

REV	DATE	INITIALS	AMENDMENT
EXISTING PLANS & LOCATION PLAN- DWG No: L(00)01			
ALTERATIONS TO DWELLING AT: 11 CASTLEDYKE VIEW, CARSTAIRS VILLAGE, ML11 8ST			REV:
FOR: MR & MRS CURRY		DATE: AUG 2022	JOB: 1263
B D S BURRELL DESIGN STUDIO		CHARTERED ARCHITECTS AND DESIGN CONSULTANTS 4 SILVERMUIR RAVENSTRUTHER LANARK ML11 7SD TEL: 01555 870377	