



Do not scale from drawing. Use figured dimensions only. All dimensions to be checked on site by the contractor and any discrepancies to be notified to the architect prior to works being carried out.

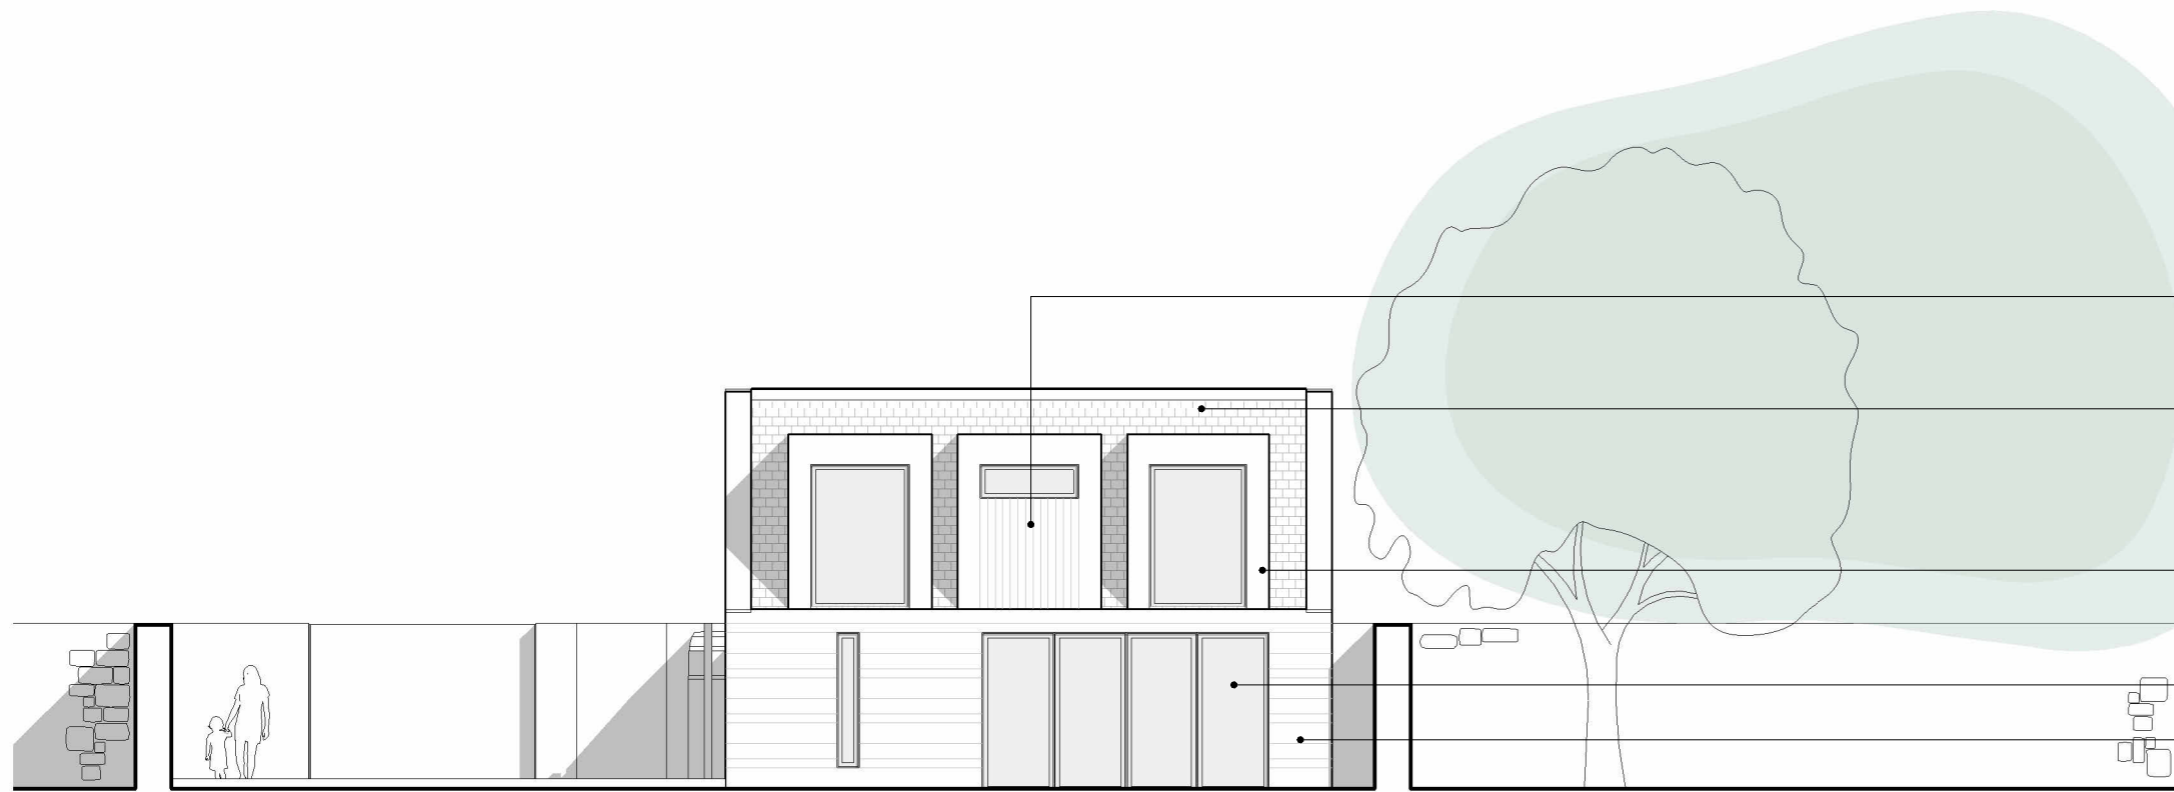

- Blackened timber cladding
- Natural slate roof to match historic villas of Melville Terrace and Gladstone Place
- Anthracite zinc cladding to dormas, sympathetic to the surrounding traditional scotch slate roofs
- Anthracite PPC aluminium glazing
- Natural blonde sandstone to match historic villas of Melville Terrace and Gladstone Place

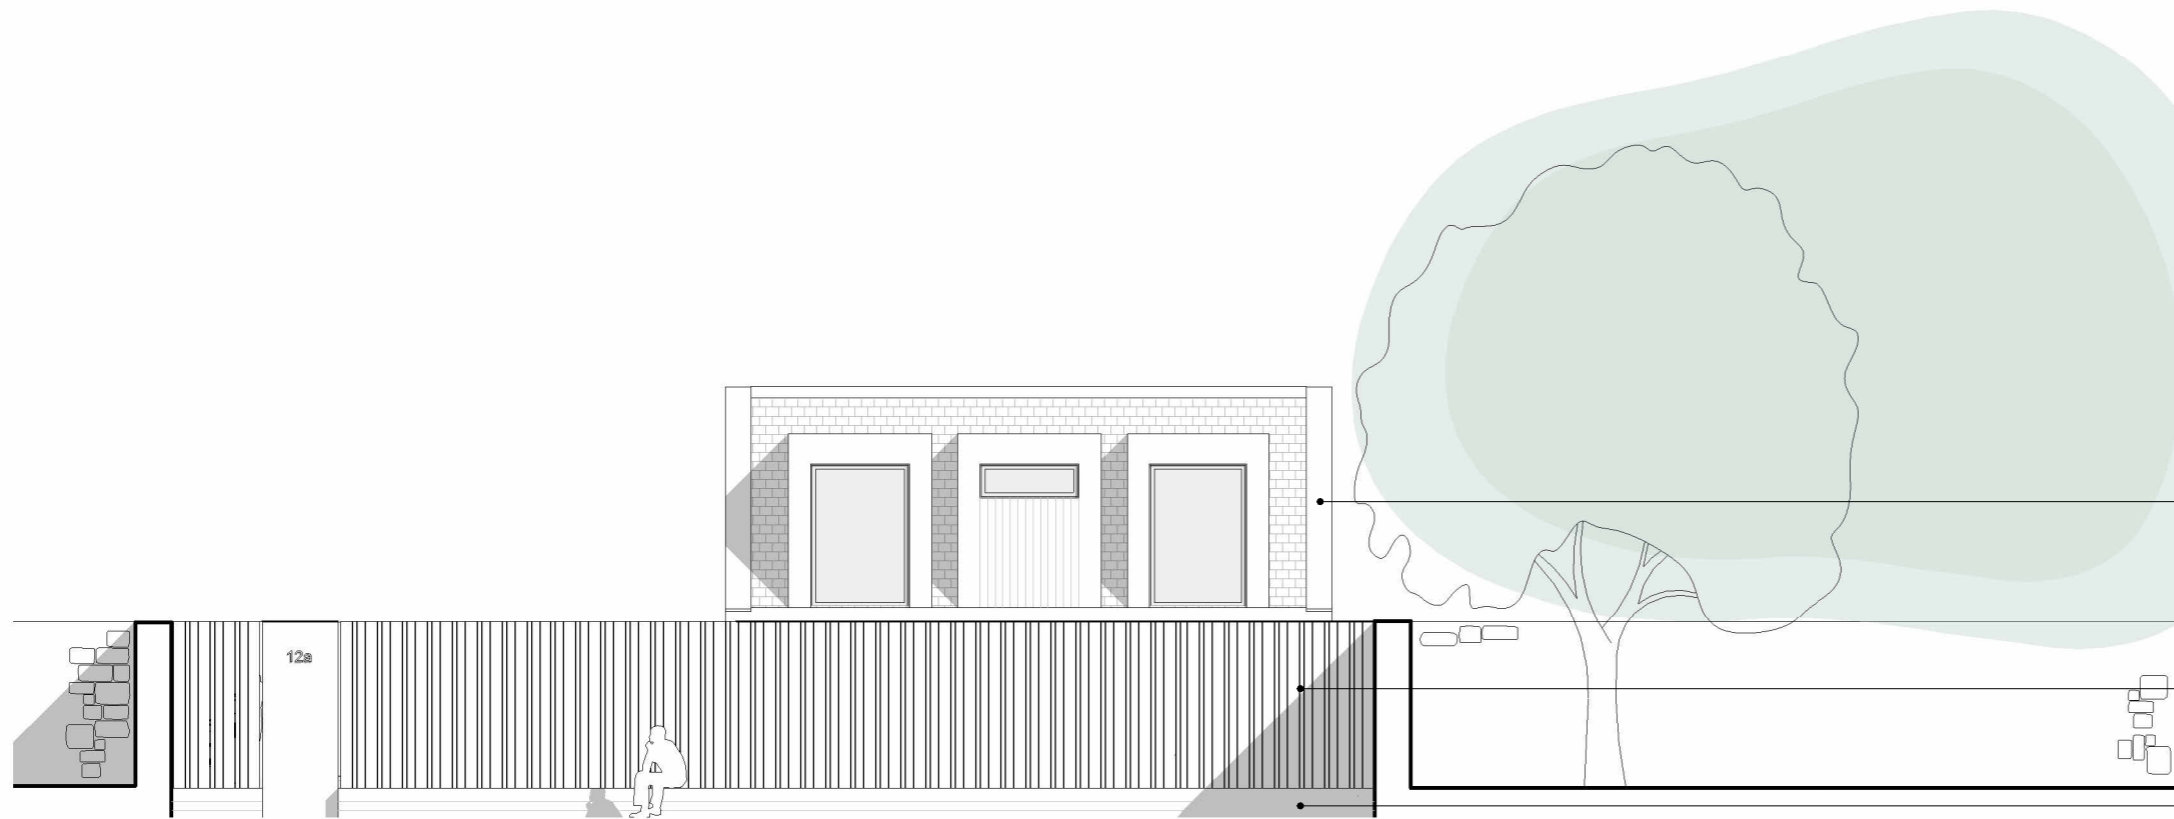

- Natural blonde sandstone copes
- Timber fence and gate
- Natural blonde sandstone to match historic villas of Melville Terrace and Gladstone Place

Revisions:

PLANNING

Title: Proposed East Elevation
 Project: Melville Terrace
 Client: Eric Catterson
 Drawing No: MTR-SJM-0-ZZ-DR-A-1103
 Revision:
 Scale: 1 : 100@ A3
 Date: AUGUST 2022



Studio SJM Architects Ltd
 Wraysbury, Watt Road, Bridge of Weir, PA11 3DN
 T: 07715 374
 www.studiosjm.co.uk