

PROPOSED PLANS AND ELEVATIONS



South Elevation

lead panel with vertical welts to link oak frame to existing stone wall




Section Front Porch




North Elevation



East Elevation

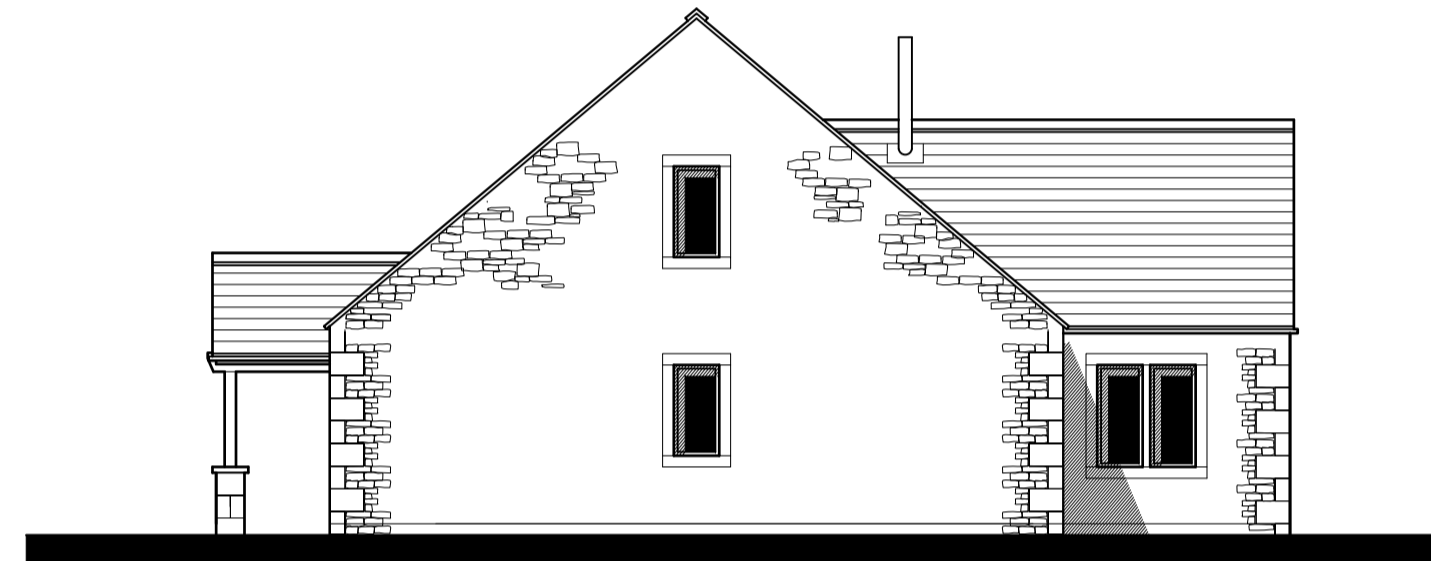

West Elevation

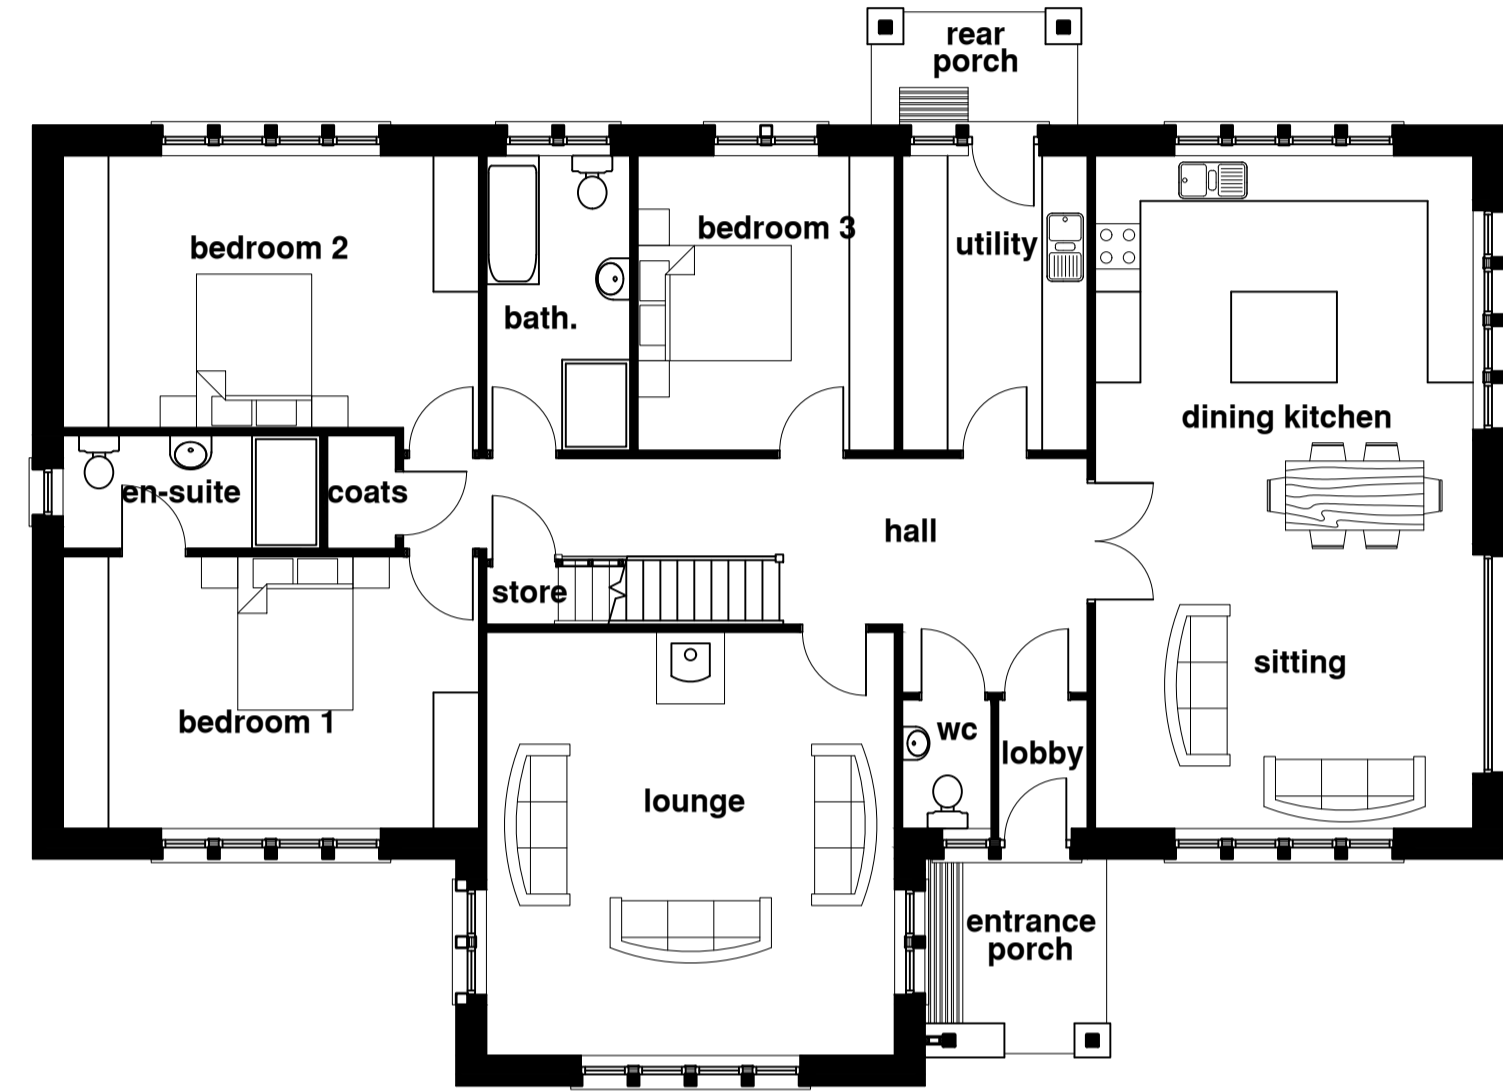


Ground Floor Plan

EXISTING PLANS AND ELEVATIONS




South Elevation

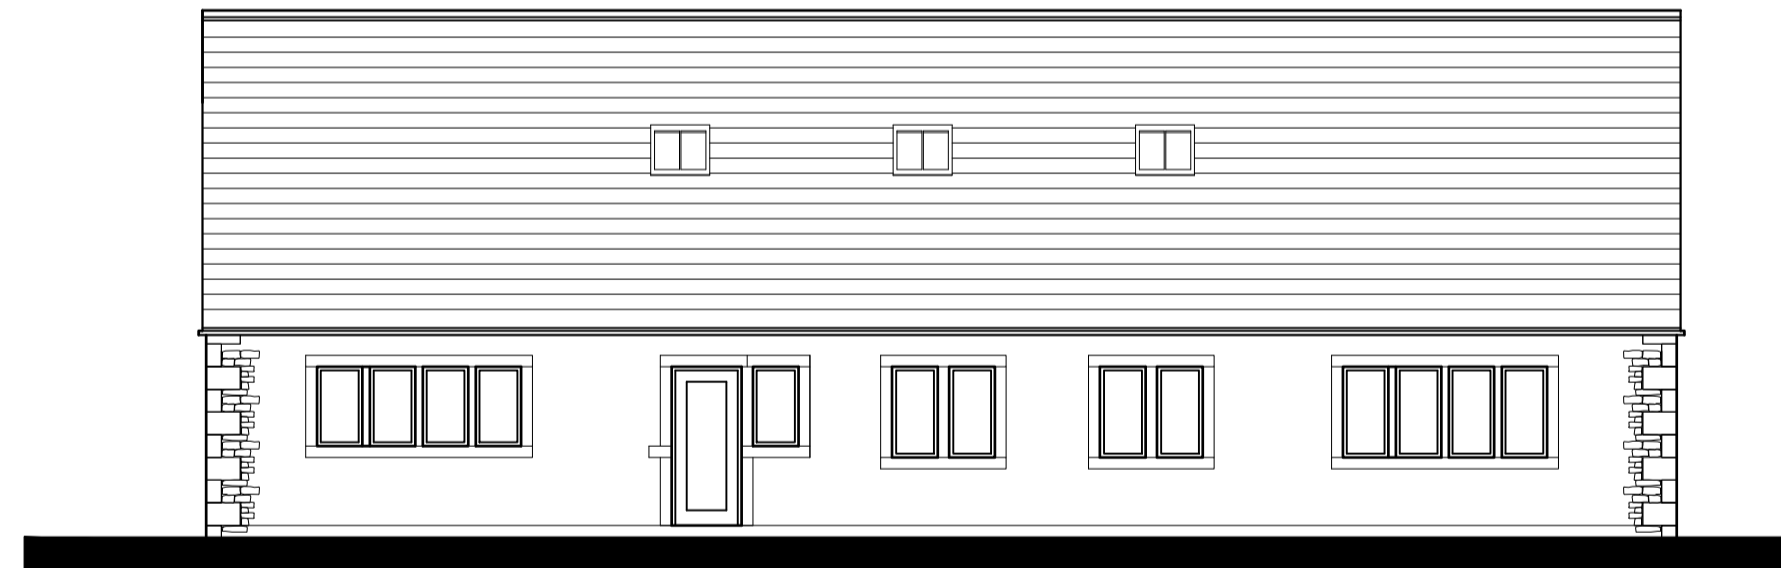


North Elevation



East Elevation

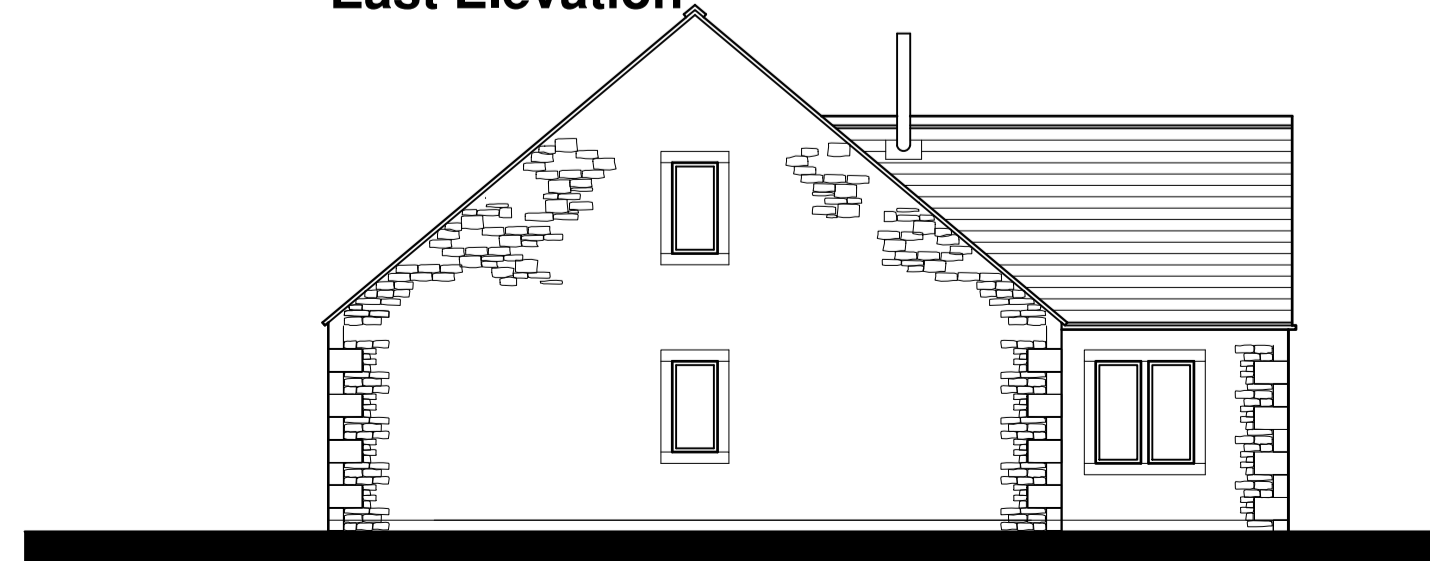

West Elevation

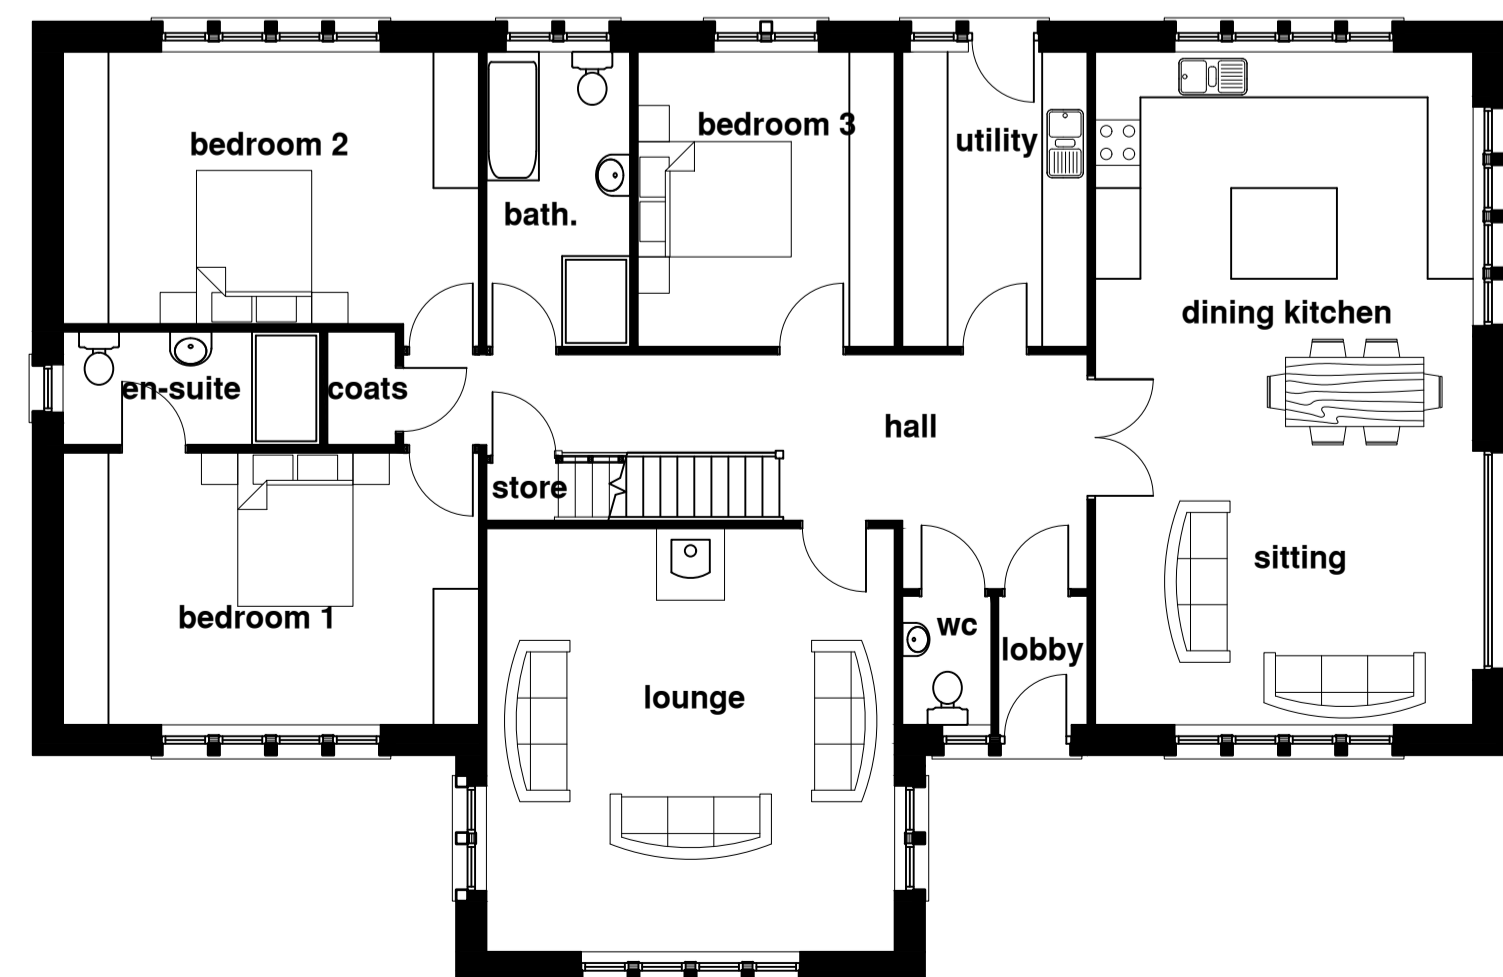

Ground Floor Plan

This drawing is the property of Stephen Craven Building Design Limited. Copyright is reserved and the drawing is issued on condition that it is not copied wholly or in part without the consent in writing of Stephen Craven Building Design Limited. Dimensions should not be scaled. All dimensions to be checked on site by the contractor before commencement of the relevant part of the work.

MATERIALS

Walls: reclaimed stonework to match existing in colour, texture, size and coursing with flush pointing. Sawn stone quoins to wall corners to match colour of stonework.

Roof: blue slates to match existing.


Opening surrounds: sawn stone with colour to match walling stone.

Rainwater Goods: circular section gutters and rws in black finished to match existing.

Entrance and Rear Porch Frame - oak finished built off sawn stone plinth wall

A	Rear porch revised	01.08.22
Revision		Date

Stephen Craven Building Design

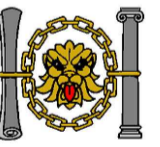

Chartered Architectural Technologist and Building Design Consultant

Town Hall, Market Place
Settle, North Yorkshire BD24 9EJ
Tel 01729 824754 Mobile 07763 766702
E-Mail stephen.craven@tiscali.co.uk
www.stephencraven.org

job:
Proposed Front and Rear Porch Extensions
10 Gallaber Farm
Hellifield
BD23 4HS
client:
Stephen Frisby and Clair Picken

drawing:
Proposed Porch Extensions

scale: 1:100 @ A1 date: 07/22 drawn: smc

job no: 35/2022 drawing no: 01 rev: A