



Proposed Ground Floor Plan
Scale 1:50

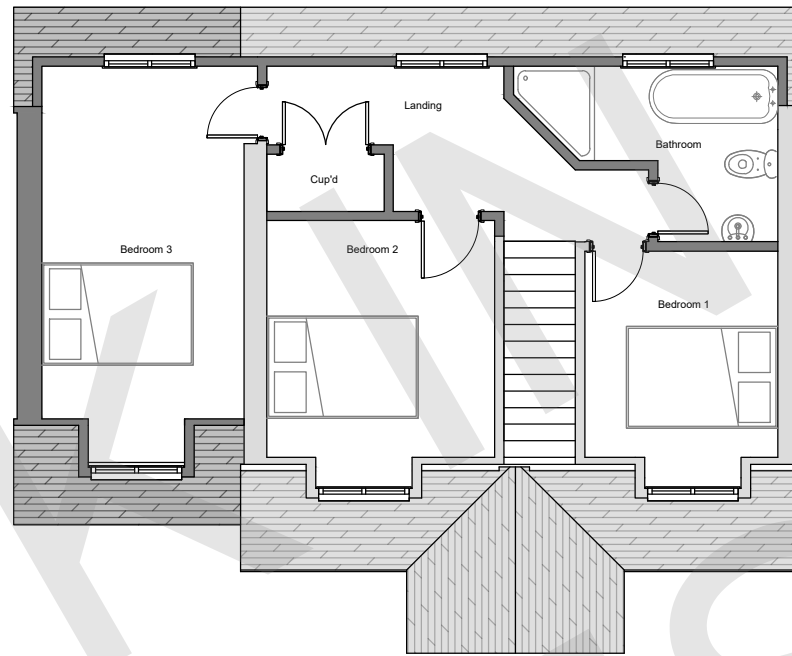

Proposed First Floor Plan
Scale 1:50

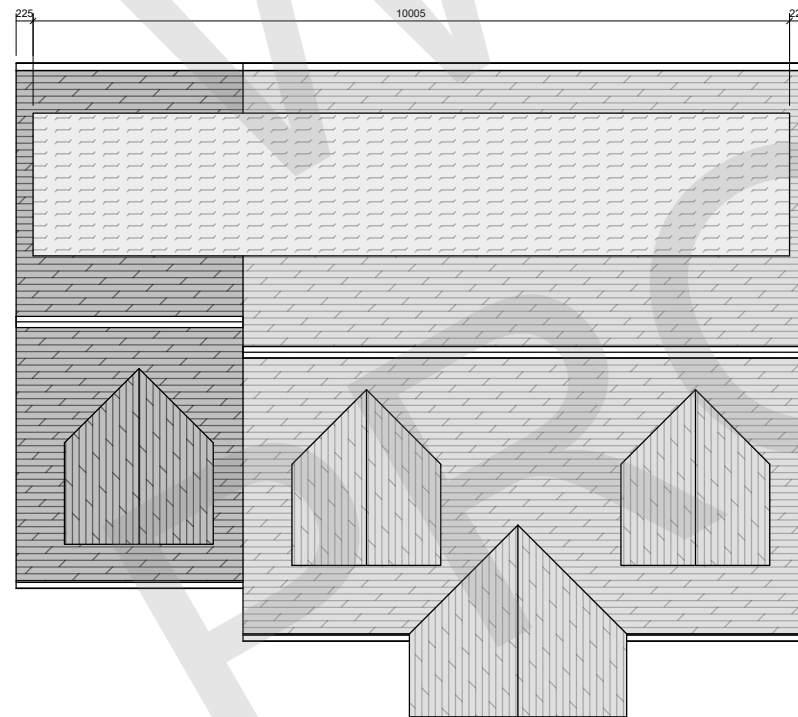

Proposed Roof Plan
Scale 1:50

Disclaimer

PLANNING DRAWINGS
All drawings are provided for planning purposes only. Drawings have been created from a non-intrusive survey and all dimensions must be checked on site before any work commences.
If in doubt please contact the main contractor if one has been appointed.
No responsibility can be taken with from any errors when measuring off this drawing.

Revision notes:

Rev:	Date:	Notes:
-	--	--

PLANNING

Drawn by:

TB

Client:

Emma Crick

Project:

1.5 Storey Side Extension With Dormer and Internal Remodelling

1A Stamford Ln, Warrington, Peterborough PE8 6TW

Drawing Title:

Proposed Plans

Scale @ A1:
1:50/1:100

Date:
17/06/2022

Revision:
A1

SEABROOK
DESIGN

Project no.
20220012

Drawing no.
20220012-P-001

Contact:
07720866003

info@seabrookdesign.com