



Existing Ground Floor Plan
Scale 1:50

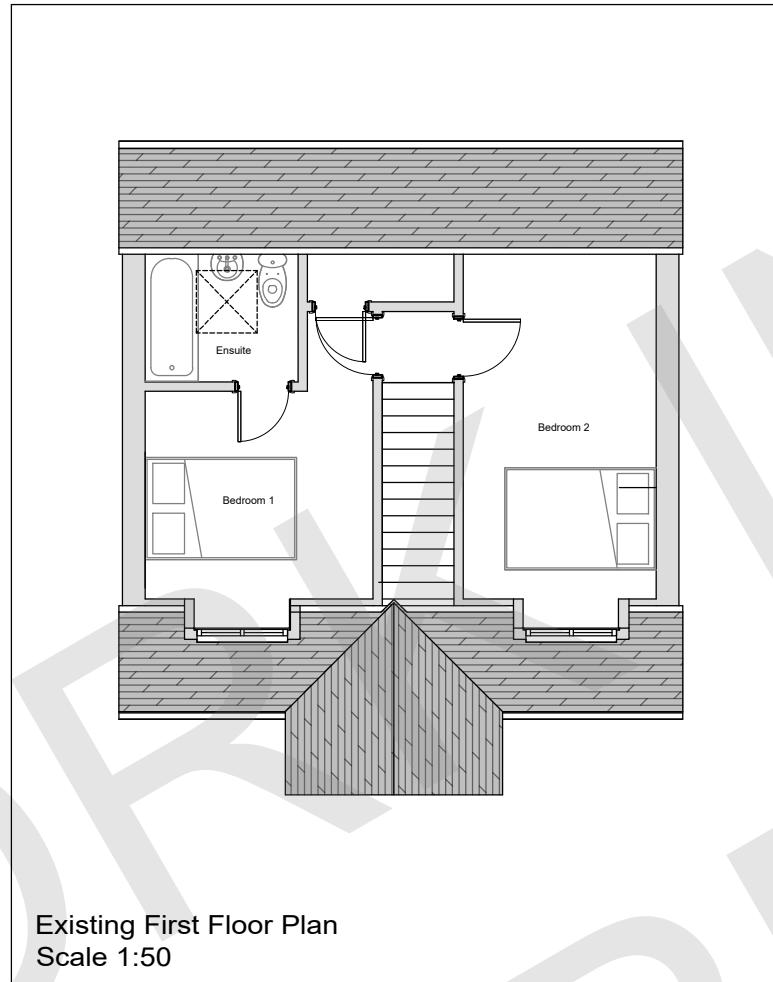

Existing First Floor Plan
Scale 1:50

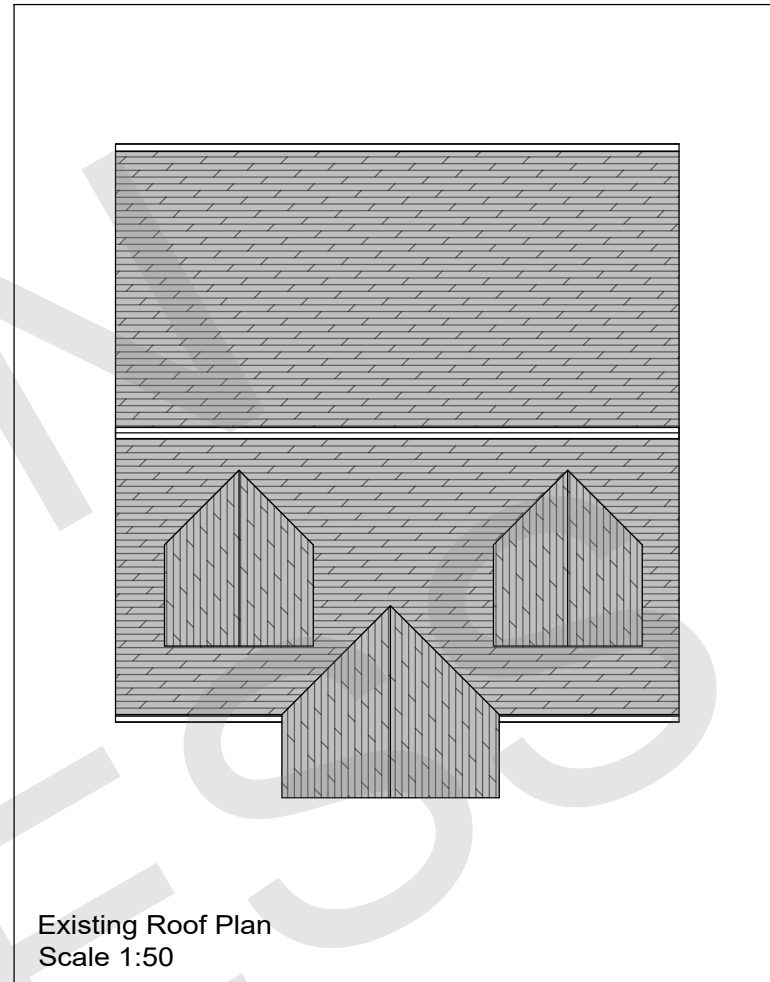

Existing Roof Plan
Scale 1:50

Disclaimer
PLANNING DRAWINGS
 All drawings are provided for planning purposes only. Drawings have been created from a non-intrusive survey and all dimensions must be checked on site before any work commences.
 If in doubt please contact the main contractor if one has been appointed.
 No responsibility can be taken with from any errors when measuring off this drawing.

Revision notes:

Rev:	Date:	Notes:
-	--	--

PLANNING

Drawn by:
TB

Client:
Emma Crick

Project:
1.5 Storey Side Extension With Dormer and Internal Remodelling

1A Stamford Ln, Warrington, Peterborough PE8 6TW

Drawing Title:
Existing Plans & Elevations


Scale @ A1: 1:50/1:100	Date: 17/06/2022	Revision: A1
----------------------------------	----------------------------	------------------------

SEABROOK


DESIGN

Project no. 20220012	Drawing no. 20220012-E-001
-------------------------	-------------------------------

Contact:
 07720866003 info@seabrookdesign.com

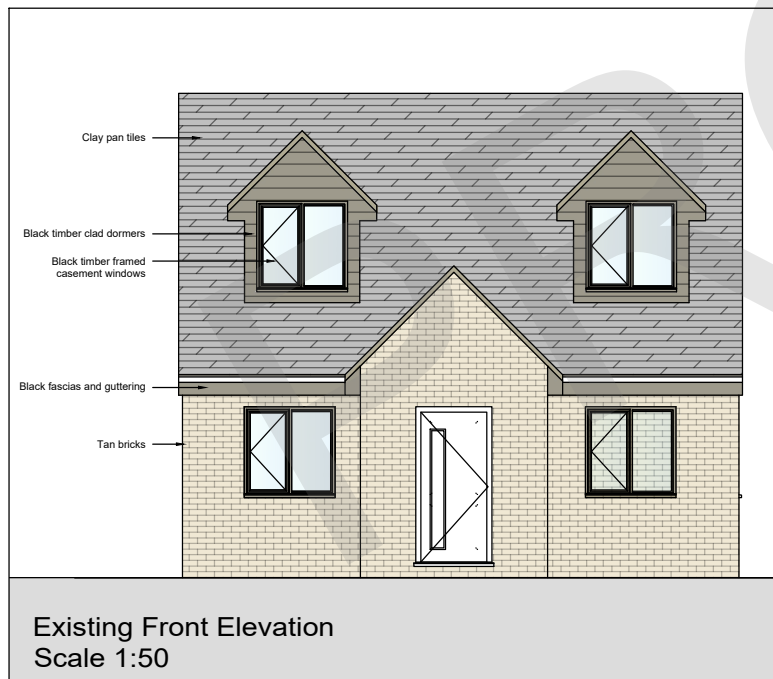

Existing Front Elevation
Scale 1:50

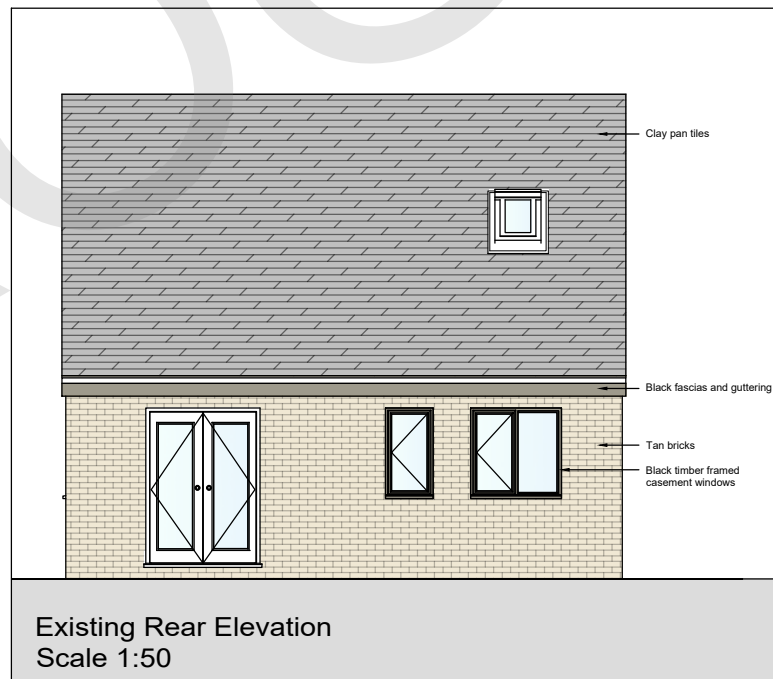

Existing Rear Elevation
Scale 1:50



Existing South Side Elevation
Scale 1:50