


EXISTING GROUND FLOOR PLAN
SCALE 1:50



EXISTING FIRST FLOOR PLAN
SCALE 1:50

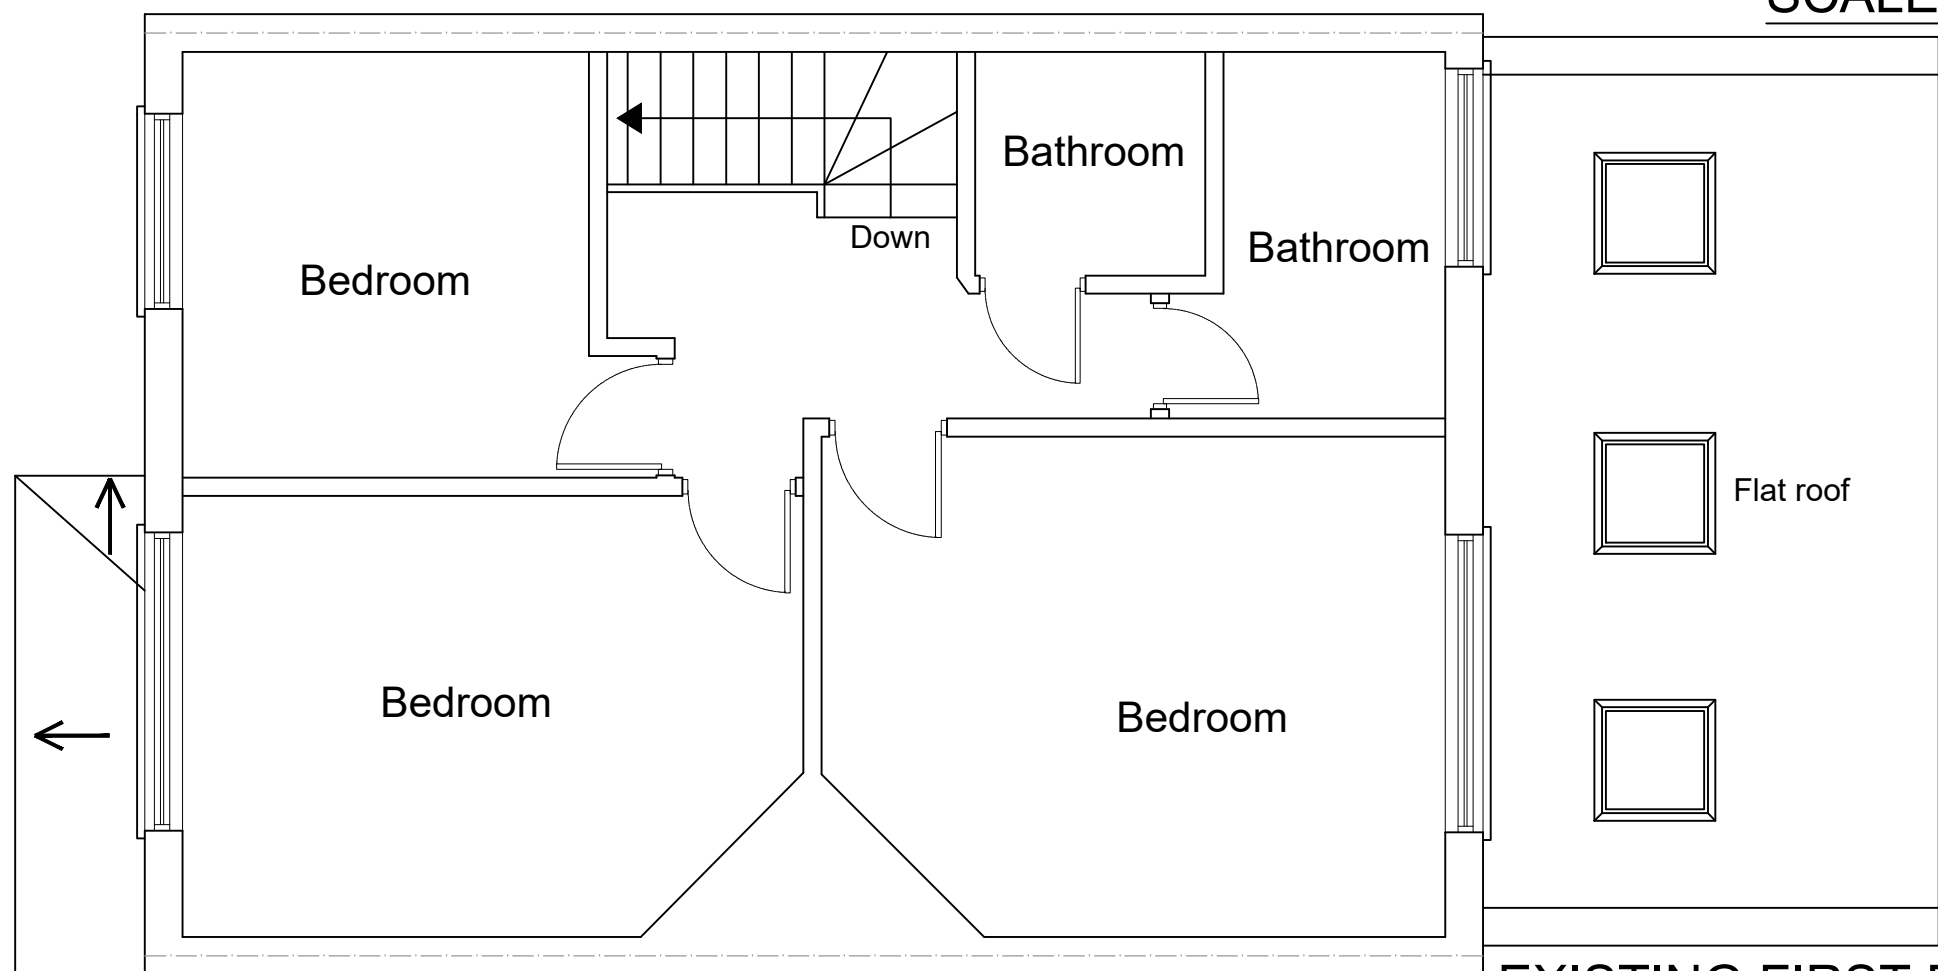

www.FastPlansUK.co.uk

Project: Loft Conversion with
Dormer to Rear.


Address: 4 EASTBOURNE AVE W3 6JN

Scale: 1:50 @ A3	Dwg. no: A01
------------------	--------------


Drawn by: O.B.S	Date Drawn: 25-JULY-2022
-----------------	--------------------------

For Drawings Tel: 020 3542 1777


E-mail: plans@FastPlansUK.co.uk

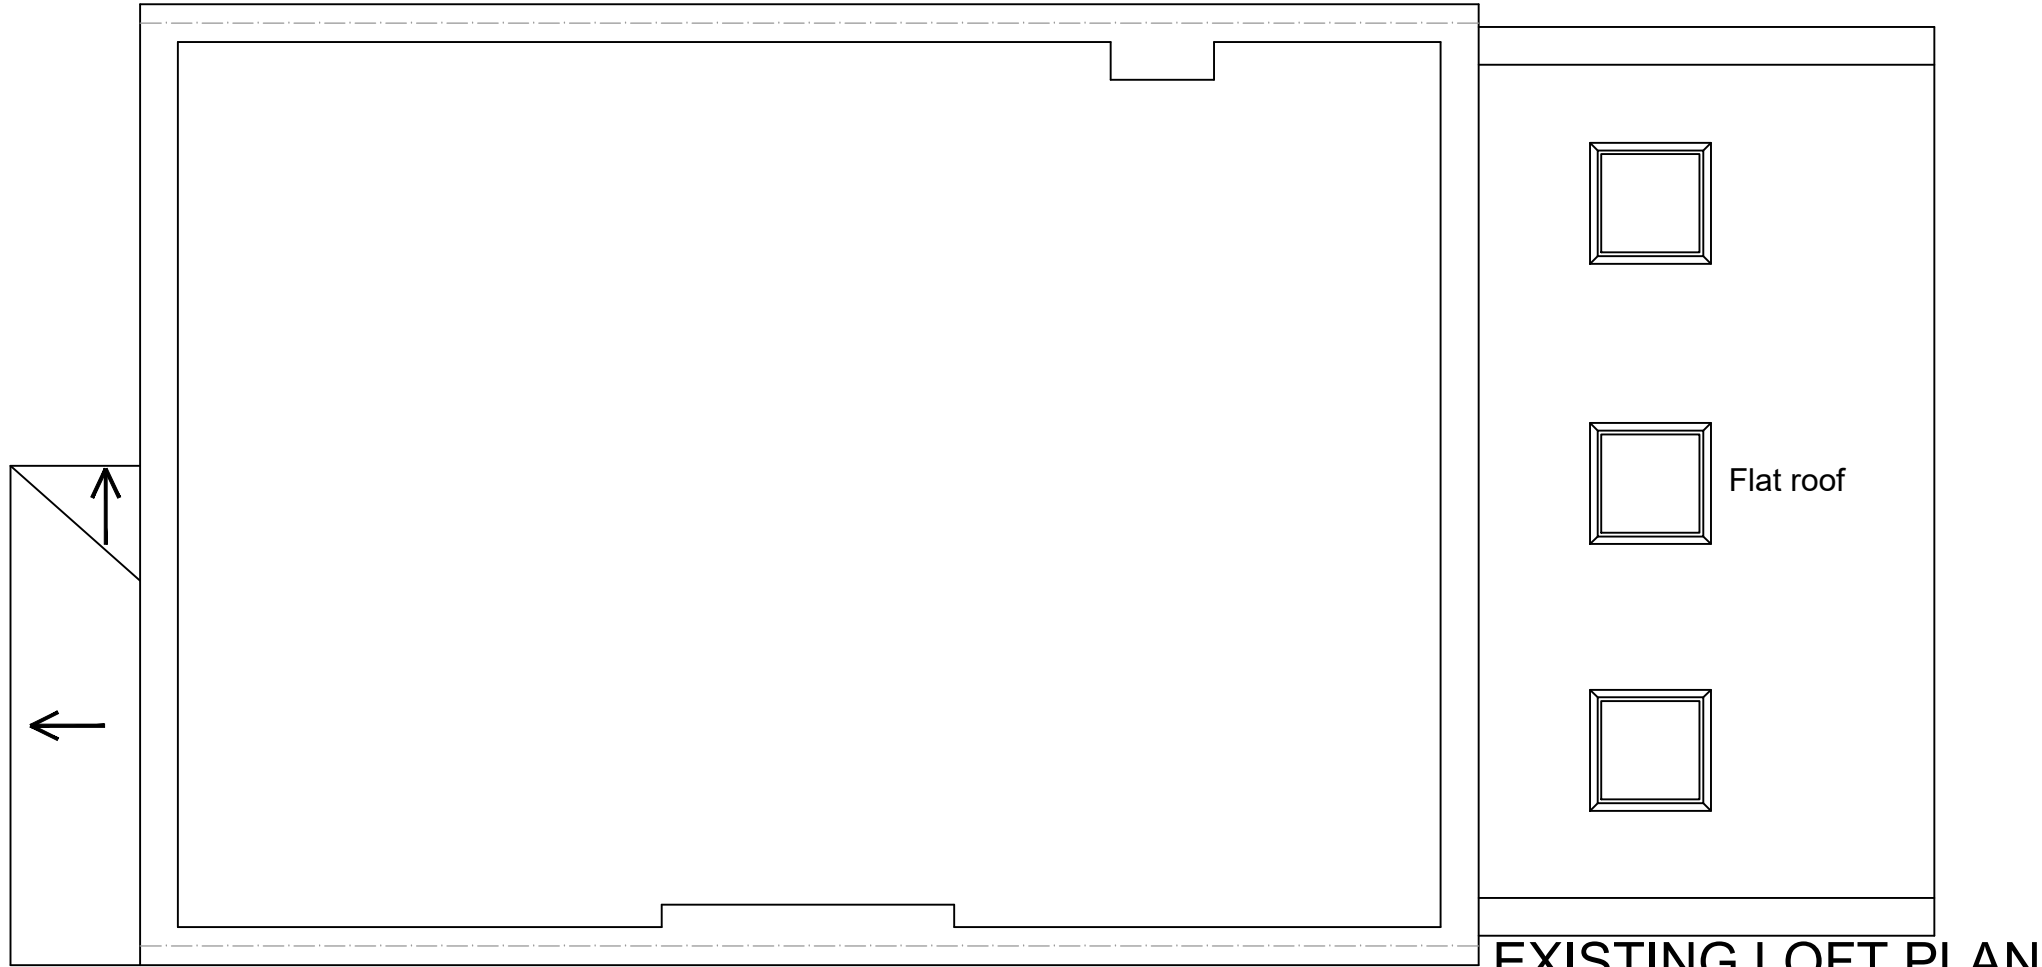

EXISTING LOFT PLAN
SCALE 1:50

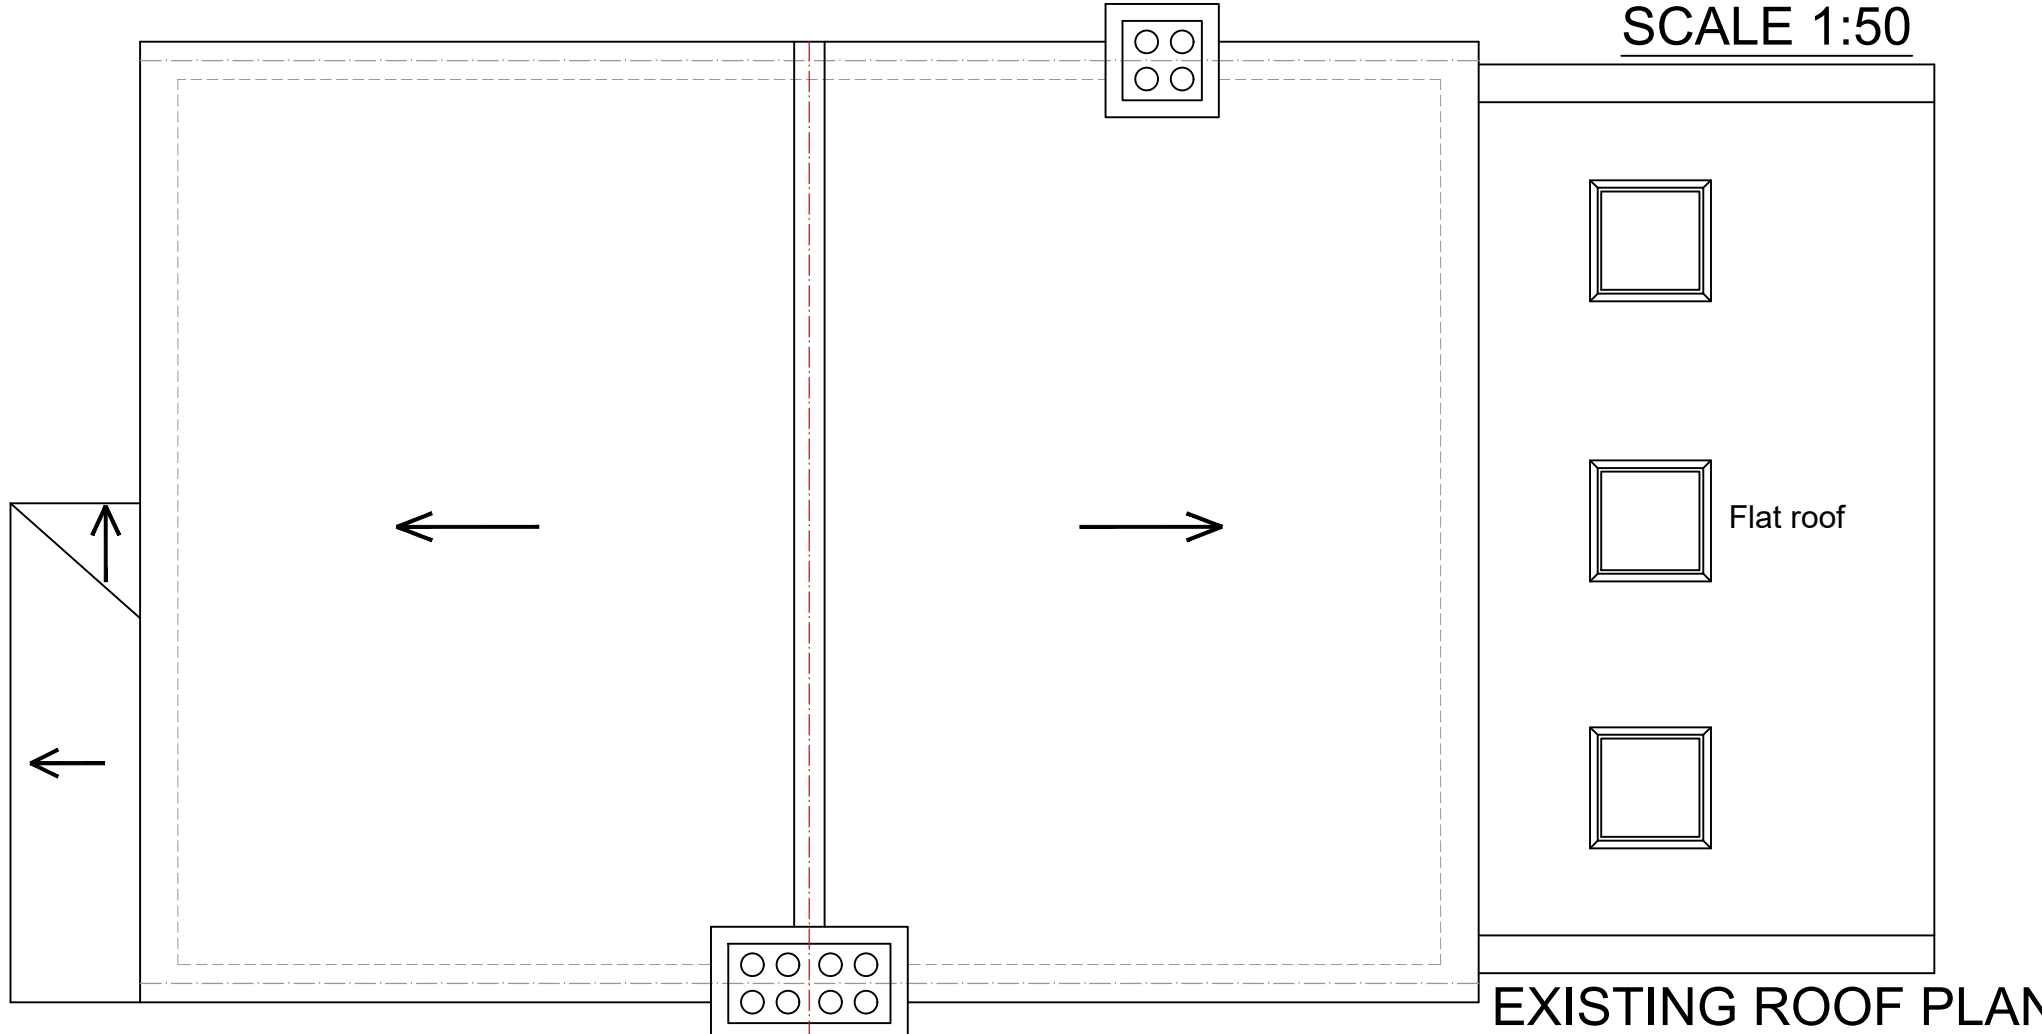

EXISTING ROOF PLAN
SCALE 1:50

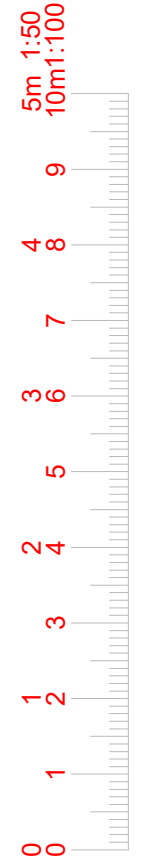

www.FastPlansUK.co.uk

Project: Loft Conversion with Dormer to Rear.


Address: 4 EASTBOURNE AVE W3 6JN

Scale: 1:50 @ A3	Dwg. no: A02
------------------	--------------


Drawn by: O.B.S	Date Drawn: 25-JULY-2022
-----------------	--------------------------

For Drawings Tel: 020 3542 1777


E-mail: plans@FastPlansUK.co.uk

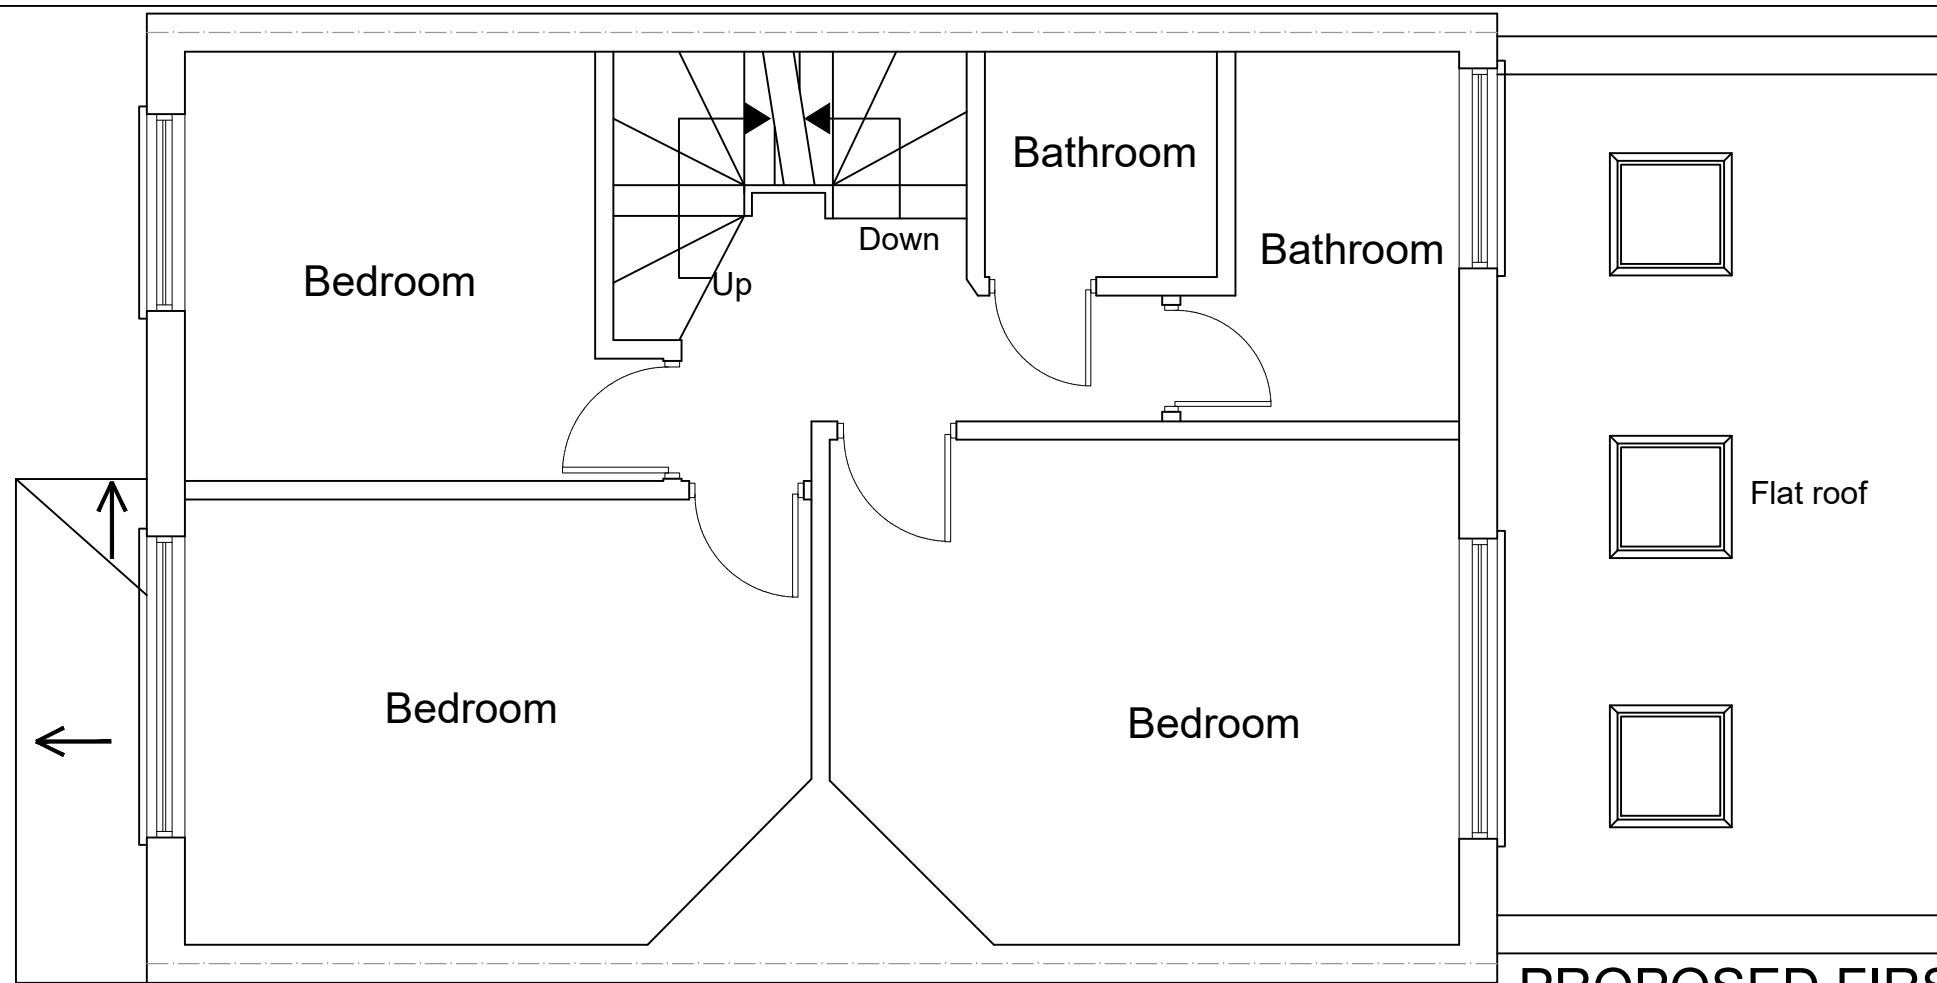

PROPOSED FIRST FLOOR PLAN
SCALE 1:50

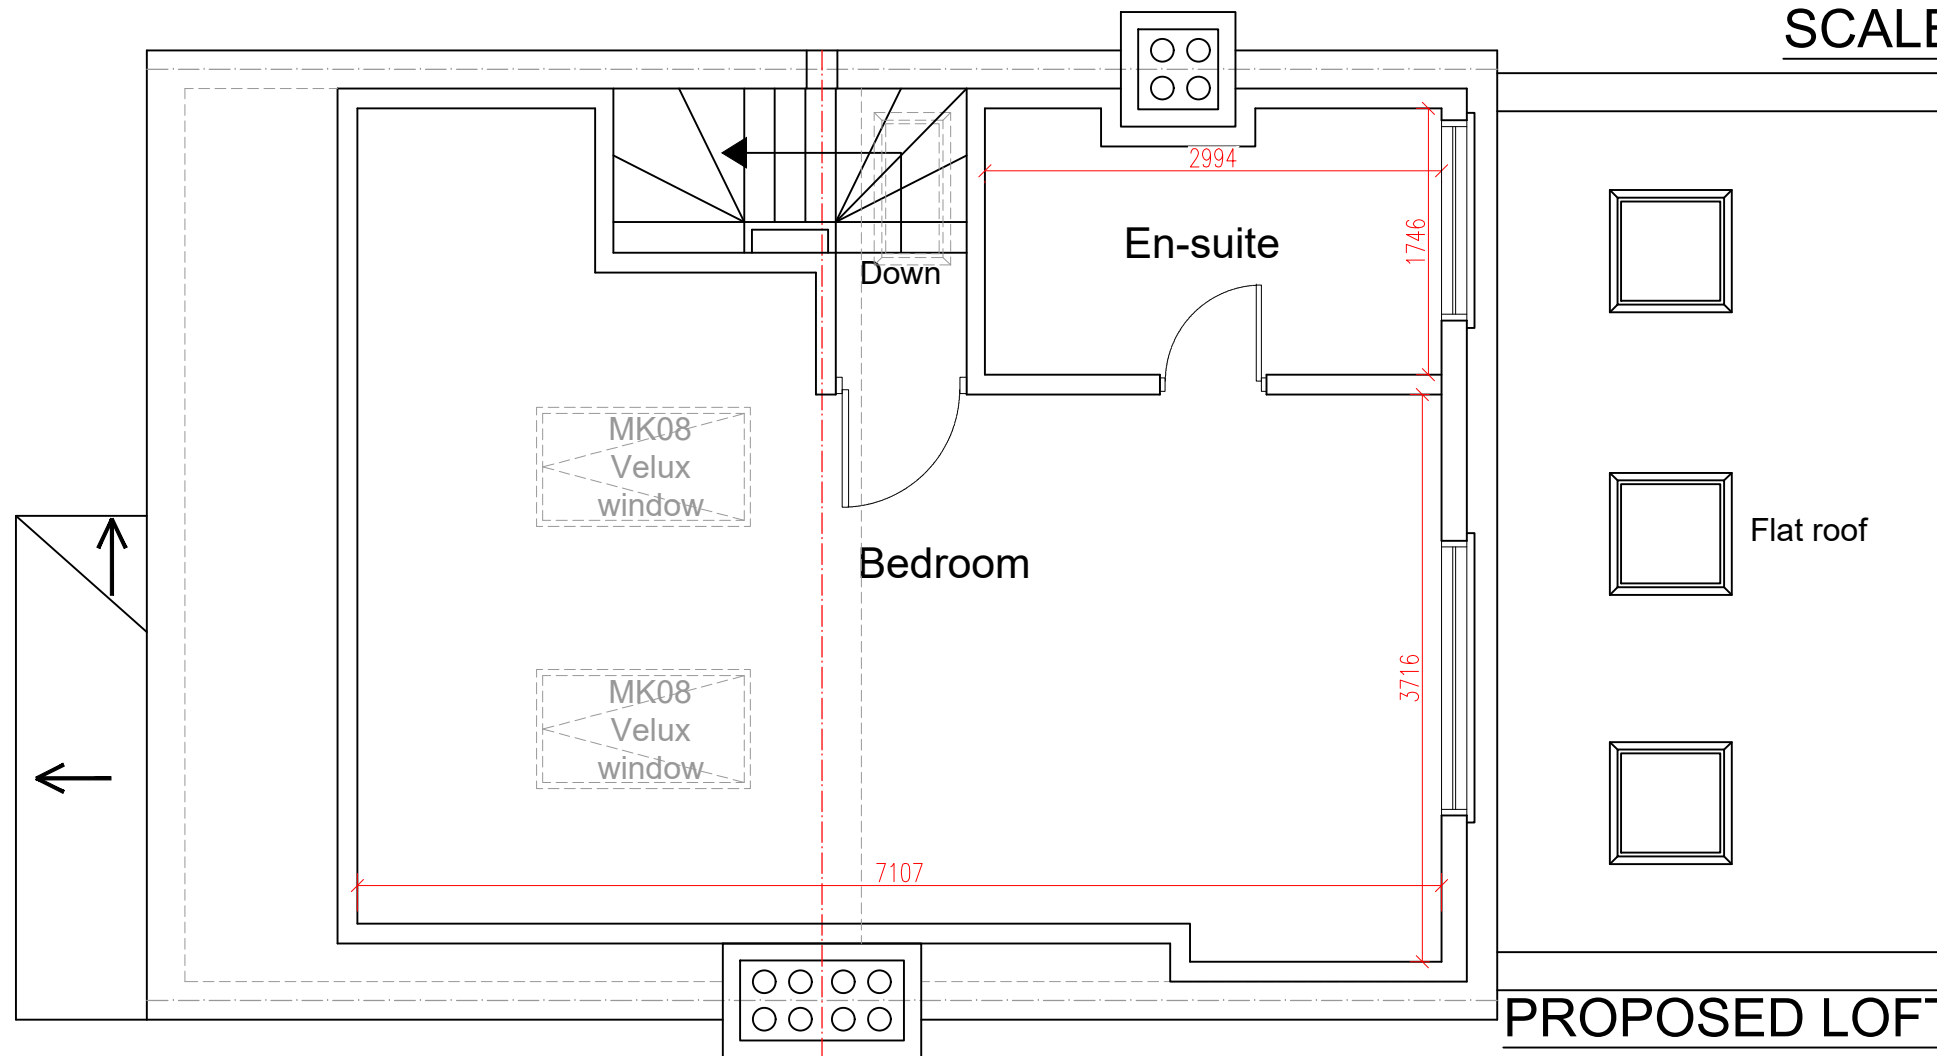

PROPOSED LOFT PLAN
SCALE 1:50

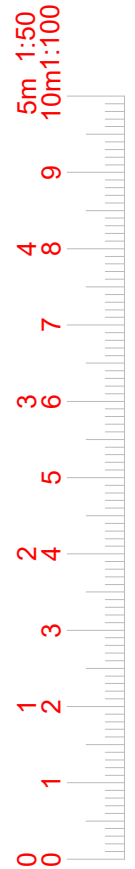

www.FastPlansUK.co.uk

Project: Loft Conversion with
Dormer to Rear.


Address:
4 EASTBOURNE AVE W3 6JN

Scale: 1:50 @ A3 Dwg. no: A03


Drawn by: O.B.S Date Drawn: 25-JULY-2022

For Drawings Tel: 020 3542 1777

E-mail: plans@FastPlansUK.co.uk

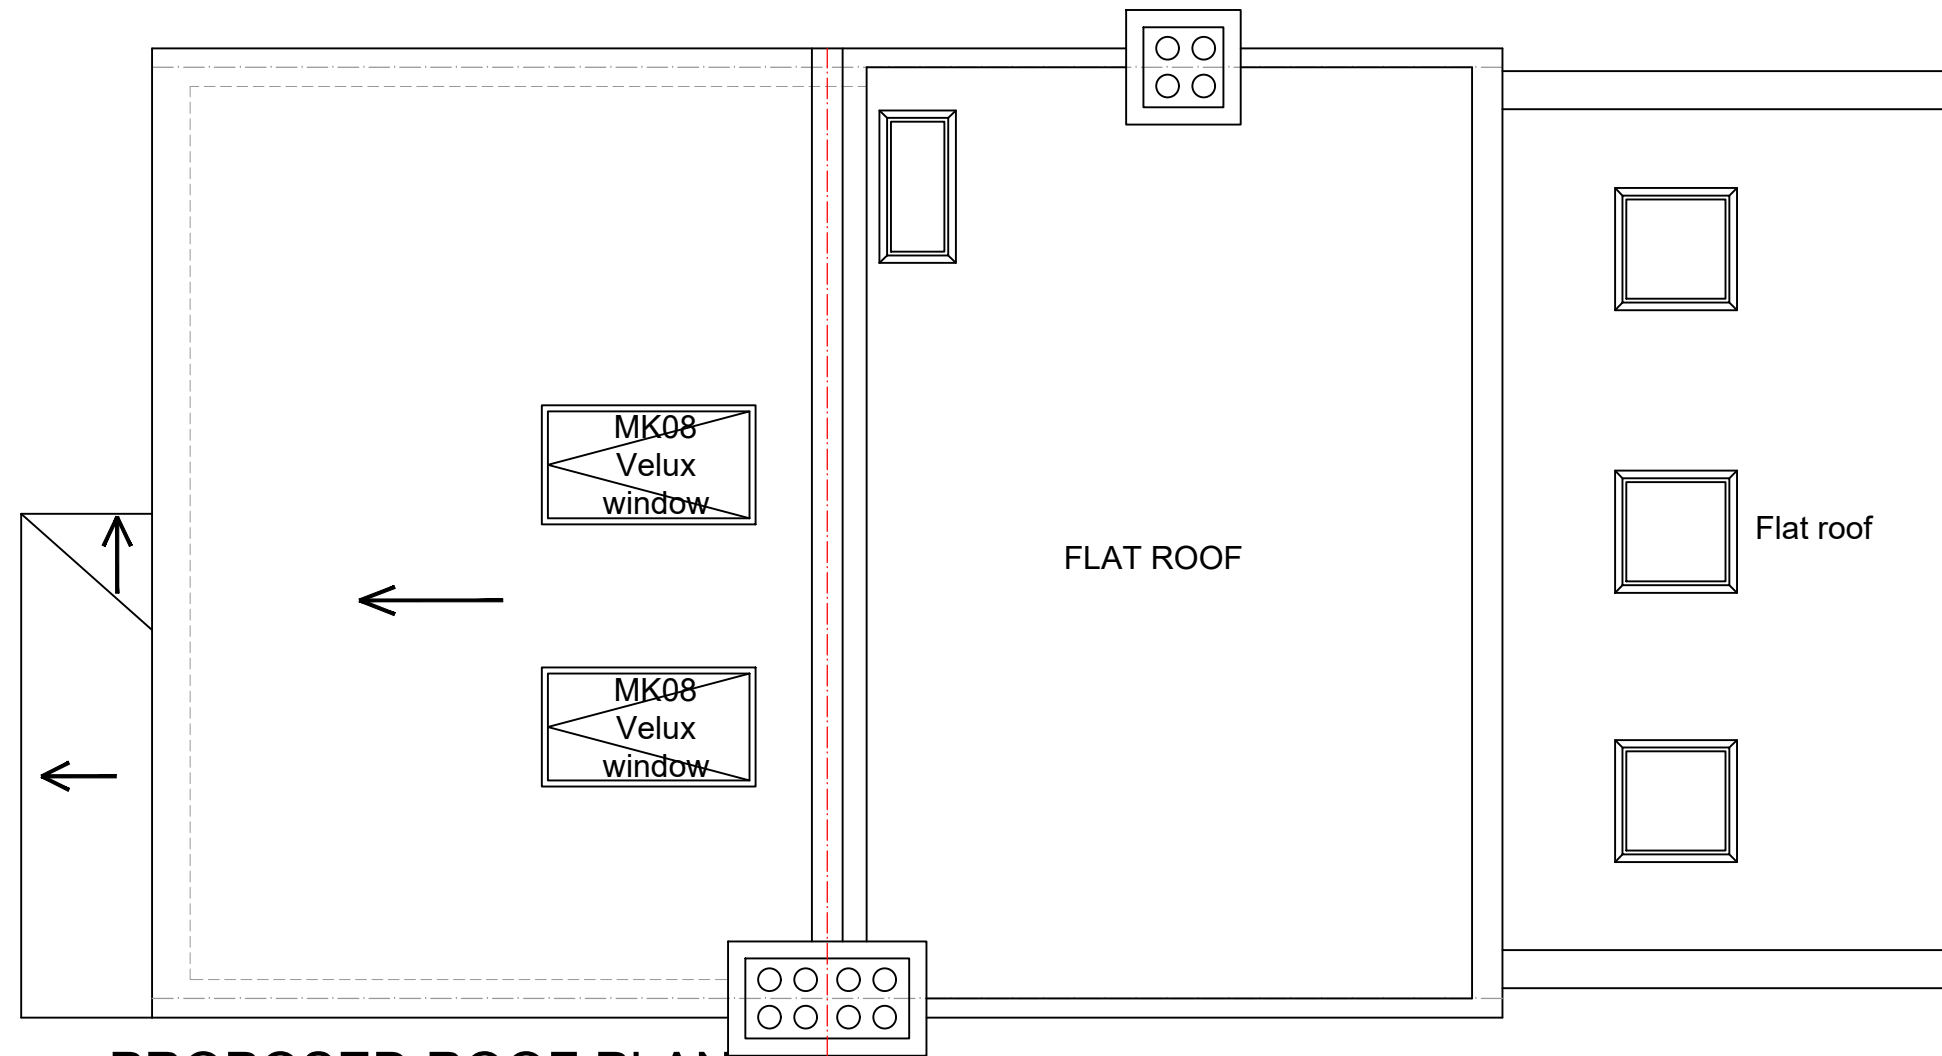

PROPOSED ROOF PLAN
SCALE 1:50

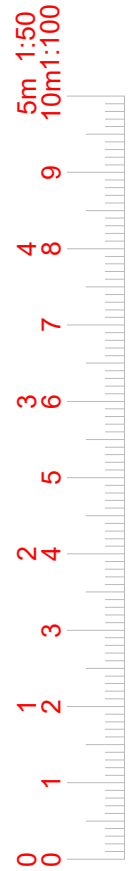

www.FastPlansUK.co.uk


Project: Loft Conversion with
Dormer to Rear.

Address:
4 EASTBOURNE AVE W3 6JN


Scale: 1:50 @ A3	Dwg. no: A04
Drawn by: O.B.S	Date Drawn: 25-JULY-2022

For Drawings Tel: 020 3542 1777

E-mail: plans@FastPlansUK.co.uk

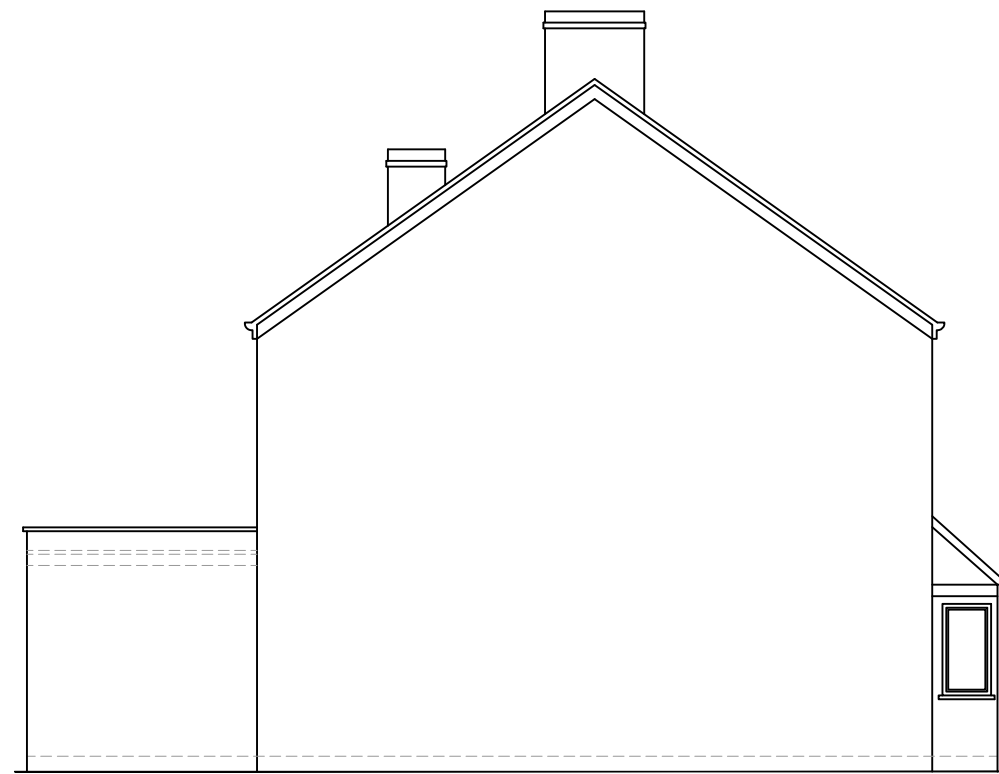


EXISTING ELEVATION SIDE A
SCALE 1:100

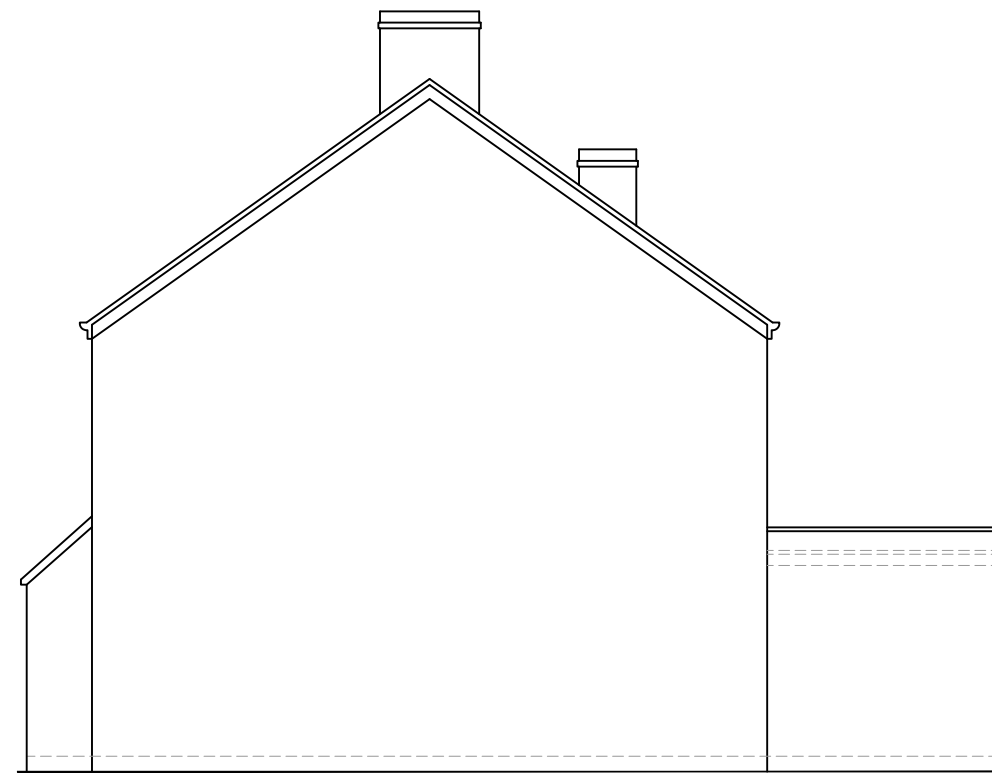


EXISTING ELEVATION SIDE B
SCALE 1:100



EXISTING FRONT ELEVATION
SCALE 1:100

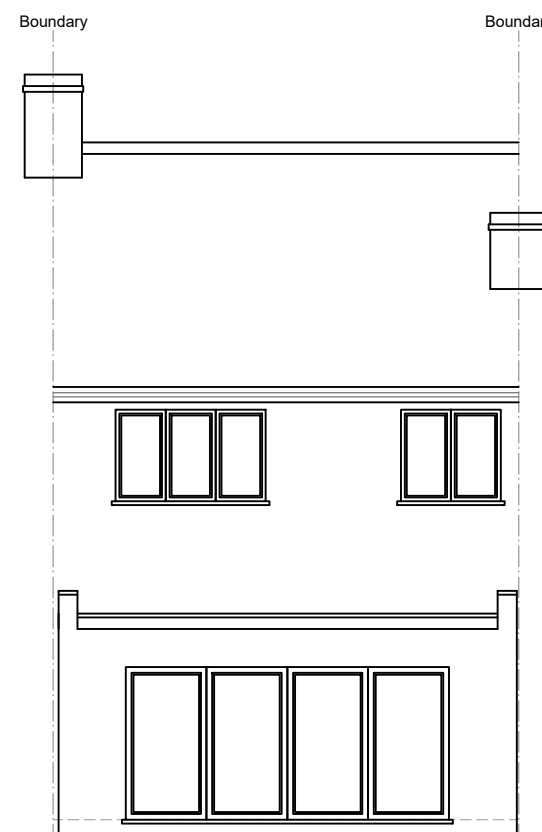

EXISTING REAR ELEVATION
SCALE 1:100

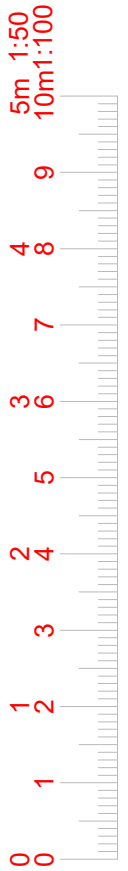

www.FastPlansUK.co.uk


Project: Loft Conversion with
Dormer to Rear.

Address: 4 EASTBOURNE AVE W3 6JN


Scale: 1:100 @ A3	Dwg. no: A05
Drawn by: O.B.S	Date Drawn: 25-JULY-2022

For Drawings Tel: 020 3542 1777


E-mail: plans@FastPlansUK.co.uk

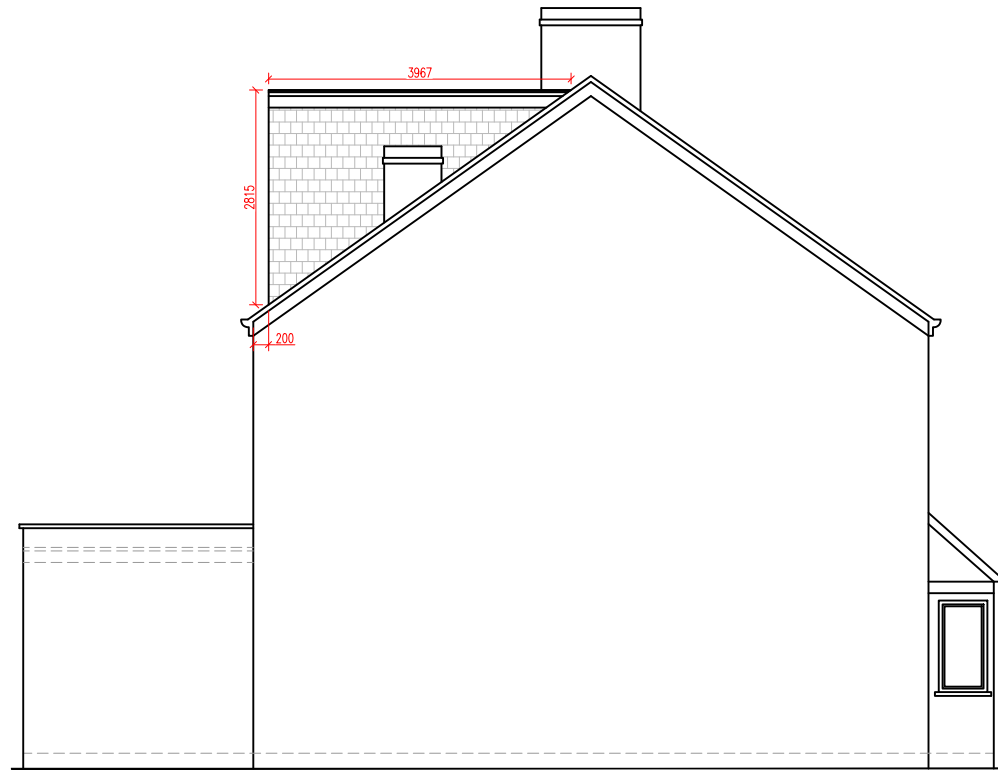


PROPOSED ELEVATION SIDE A
SCALE 1:100

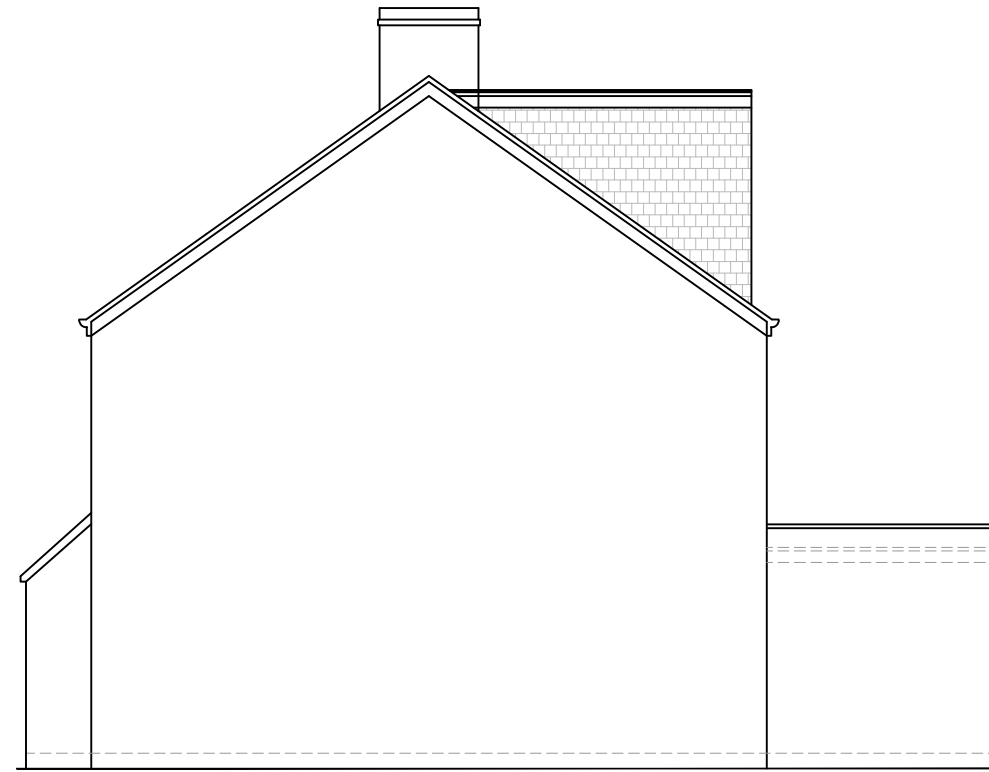


PROPOSED ELEVATION SIDE B
SCALE 1:100

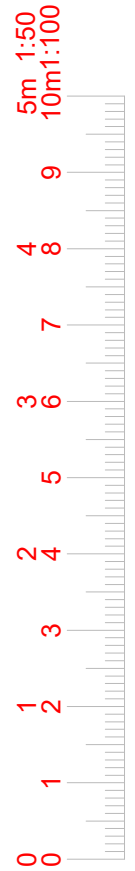

ALL PROPOSED MATERIALS
TO MATCH THOSE OF
EXISTING PROPERTY

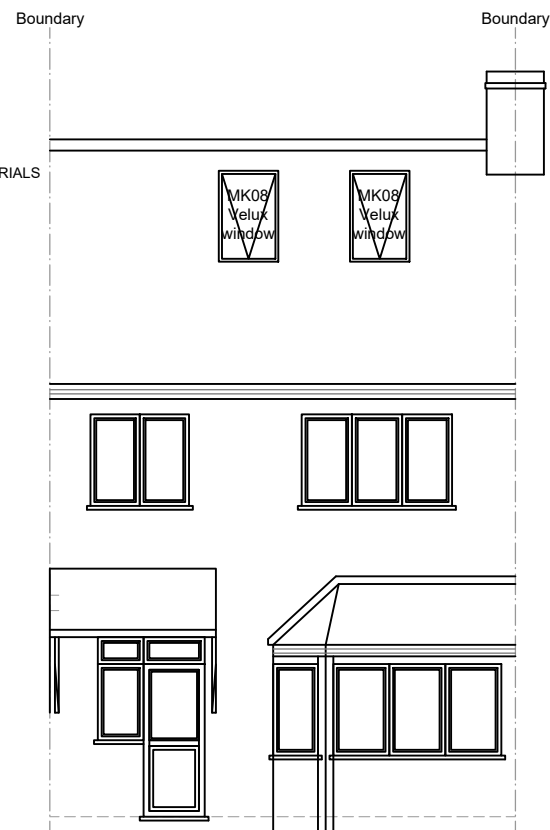

PROPOSED FRONT ELEVATION
SCALE 1:100

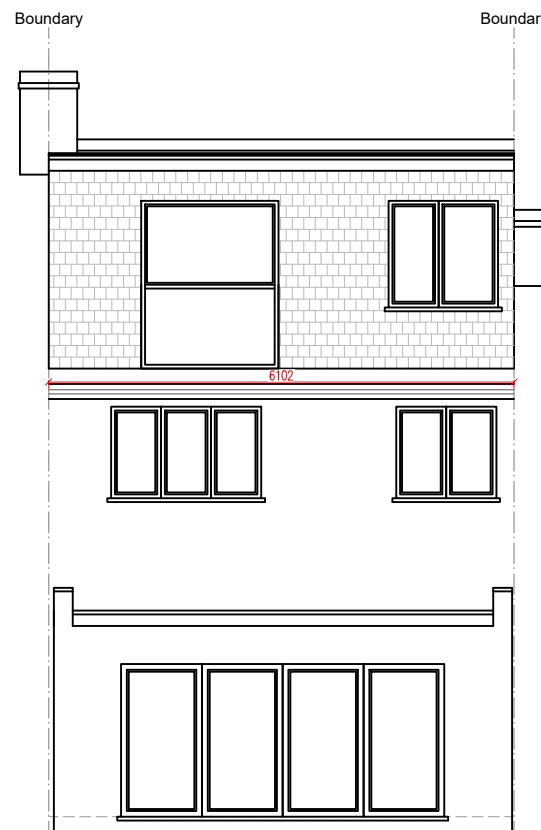

PROPOSED REAR ELEVATION
SCALE 1:100

VOLUME

$$\begin{aligned} & \text{A} \quad \text{B} \quad \text{C} \\ & 3.96 \times 2.81 \times 6.10 \\ & \quad \quad \quad 2 \\ & = \frac{67.87}{2} = 33.93 \text{ m}^3 \\ & 33.93 \text{ m}^3 < 40 \text{ m}^3 \end{aligned}$$



www.FastPlansUK.co.uk

Project: Loft Conversion with
Dormer to Rear.



Address:
4 EASTBOURNE AVE W3 6JN

Scale: 1:100 @ A3 Dwg. no: A06

Drawn by: O.B.S Date Drawn: 25-JULY-2022

For Drawings Tel: 020 3542 1777

E-mail: plans@FastPlansUK.co.uk

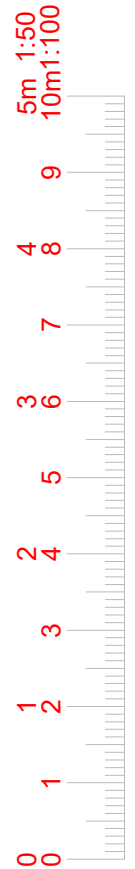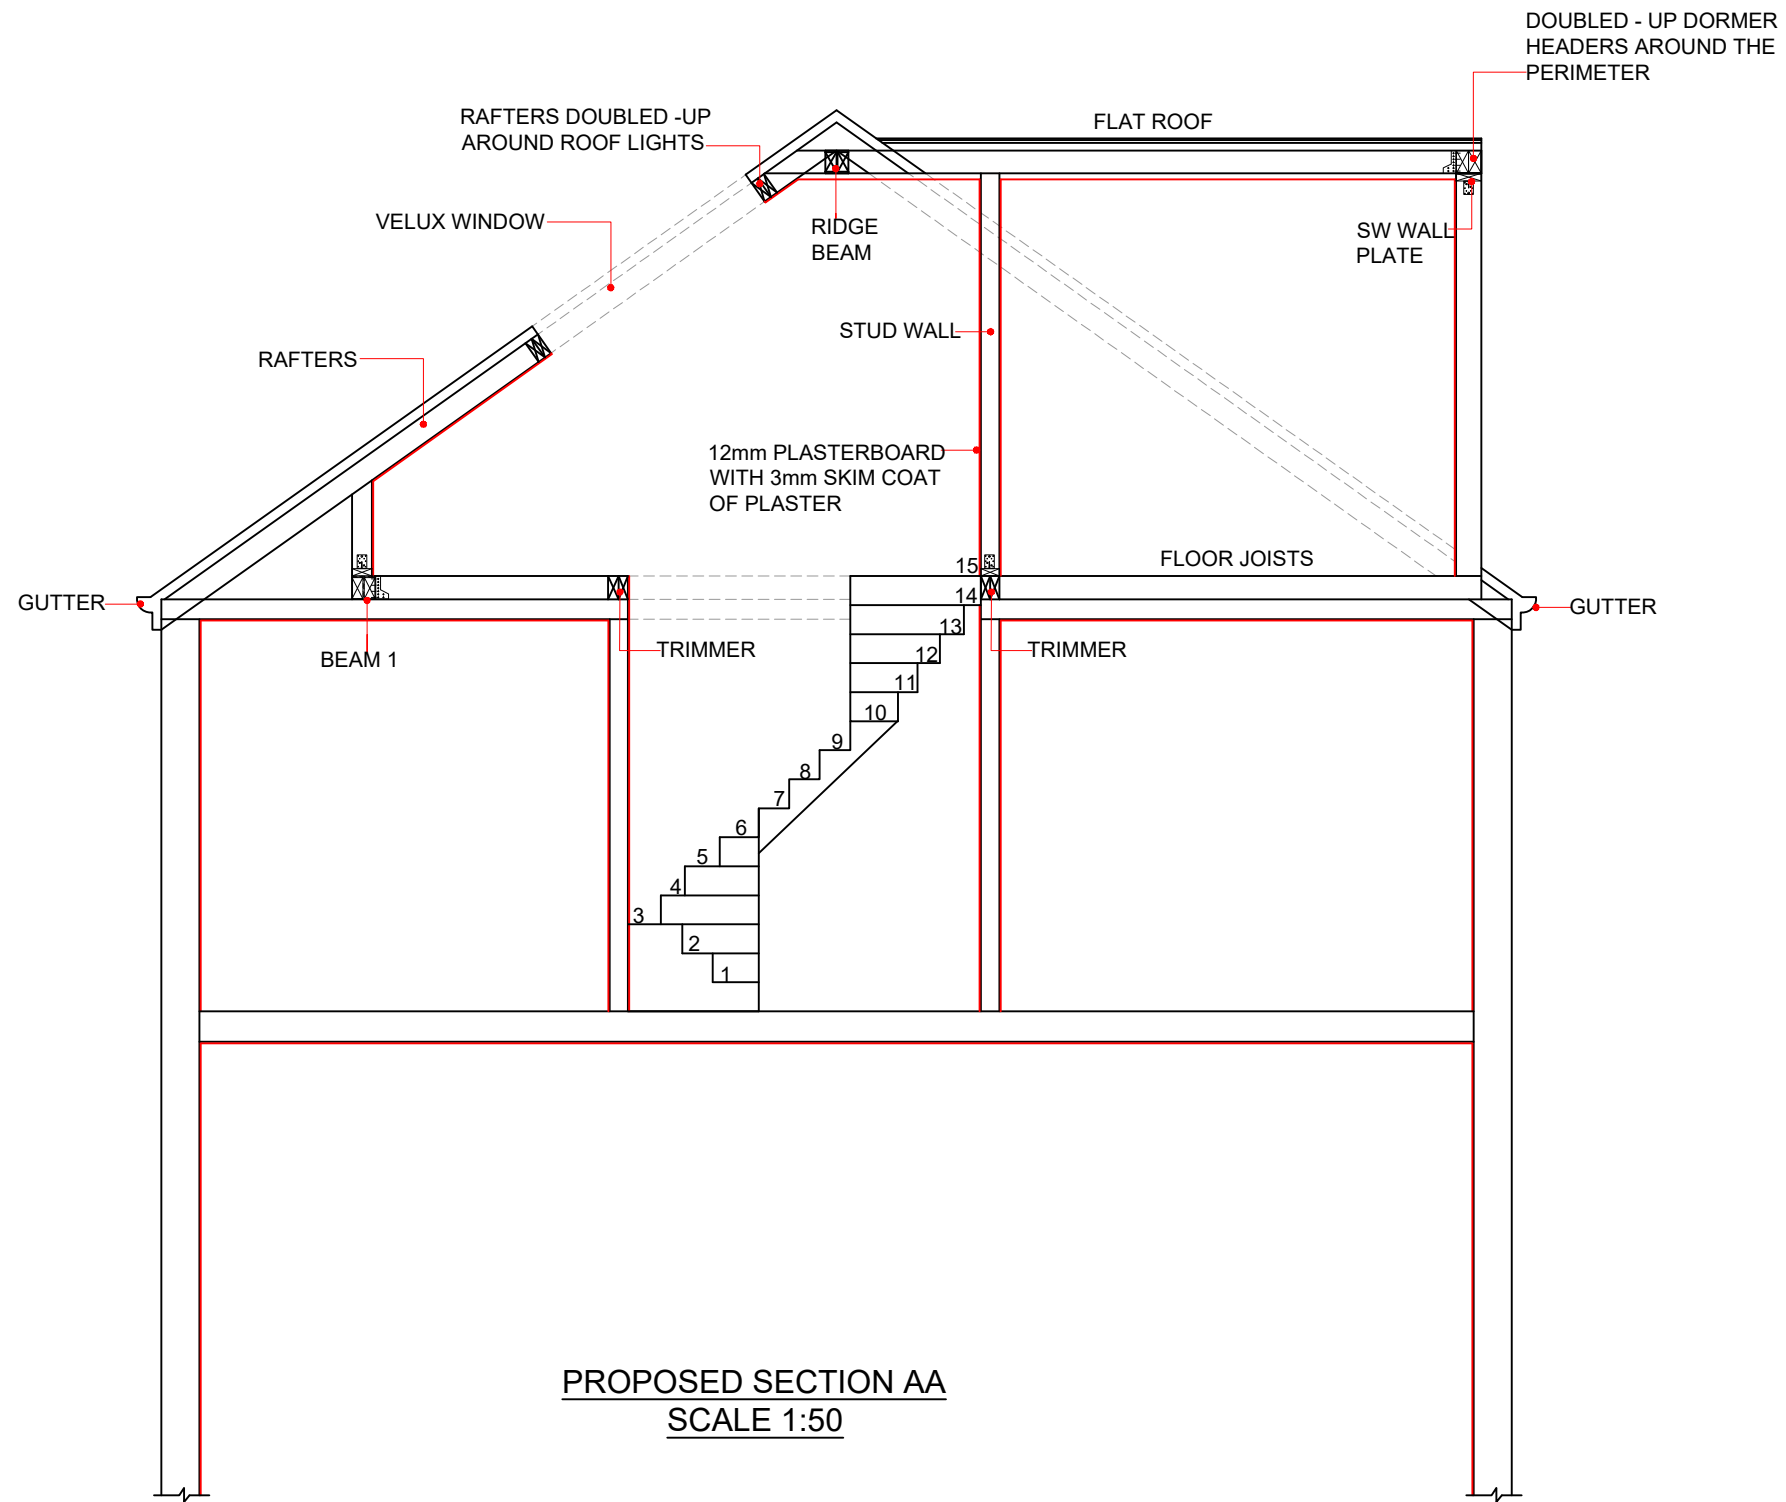

PROPOSED SECTION AA
SCALE 1:50



www.FastPlansUK.co.uk

Project: Loft Conversion with
Dormer to Rear.

Address:
4 EASTBOURNE AVE W3 6JN


Scale: 1:50 @ A3	Dwg. no: A07
Drawn by: O.B.S	Date Drawn: 25-JULY-2022

For Drawings Tel: 020 3542 1777



E-mail: plans@FastPlansUK.co.uk



BLOCK PLAN
SCALE 1:500

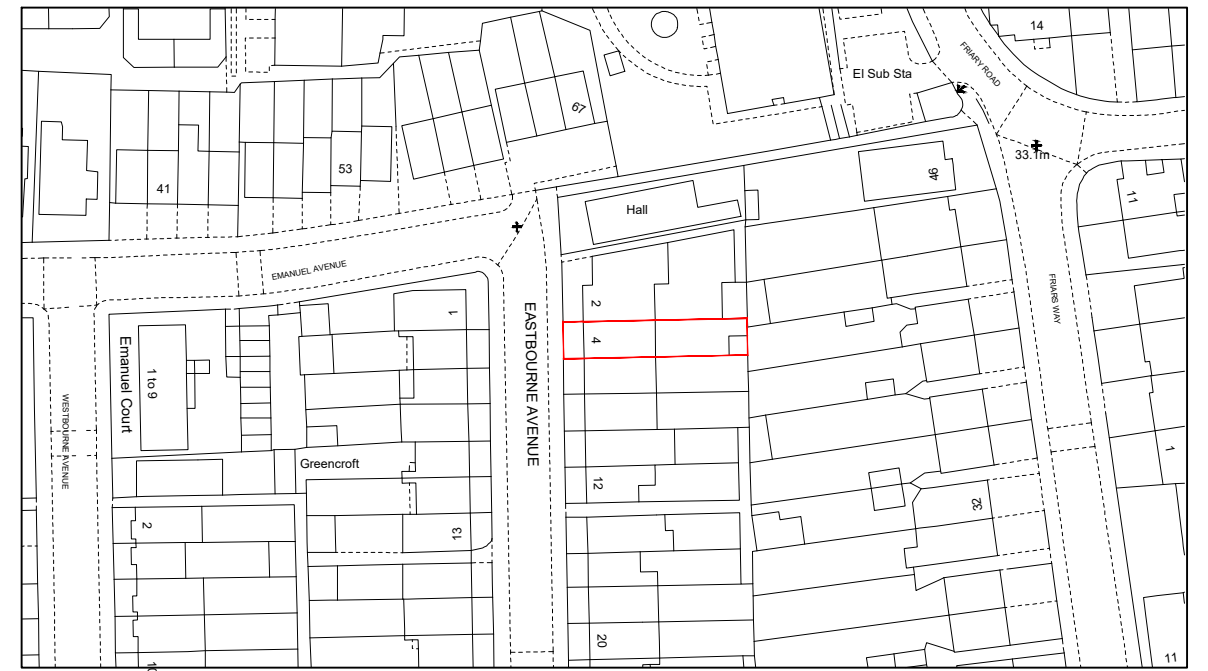

LOCATION PLAN
SCALE 1:1250

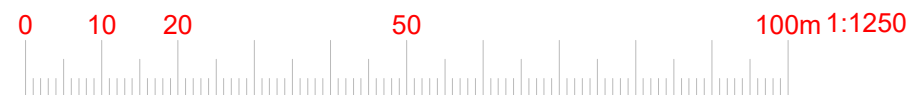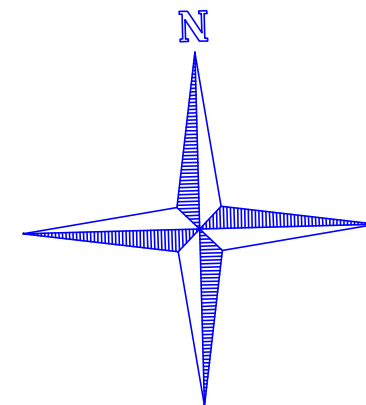

www.FastPlansUK.co.uk

Project: Loft Conversion with
Dormer to Rear.

Address: 4 EASTBOURNE AVE W3 6JN

Scale: 1:500 @ A3 Dwg. no: A08

Drawn by: O.B.S Date Drawn: 25-JULY-2022

For Drawings Tel: 020 3542 1777

E-mail: plans@FastPlansUK.co.uk