

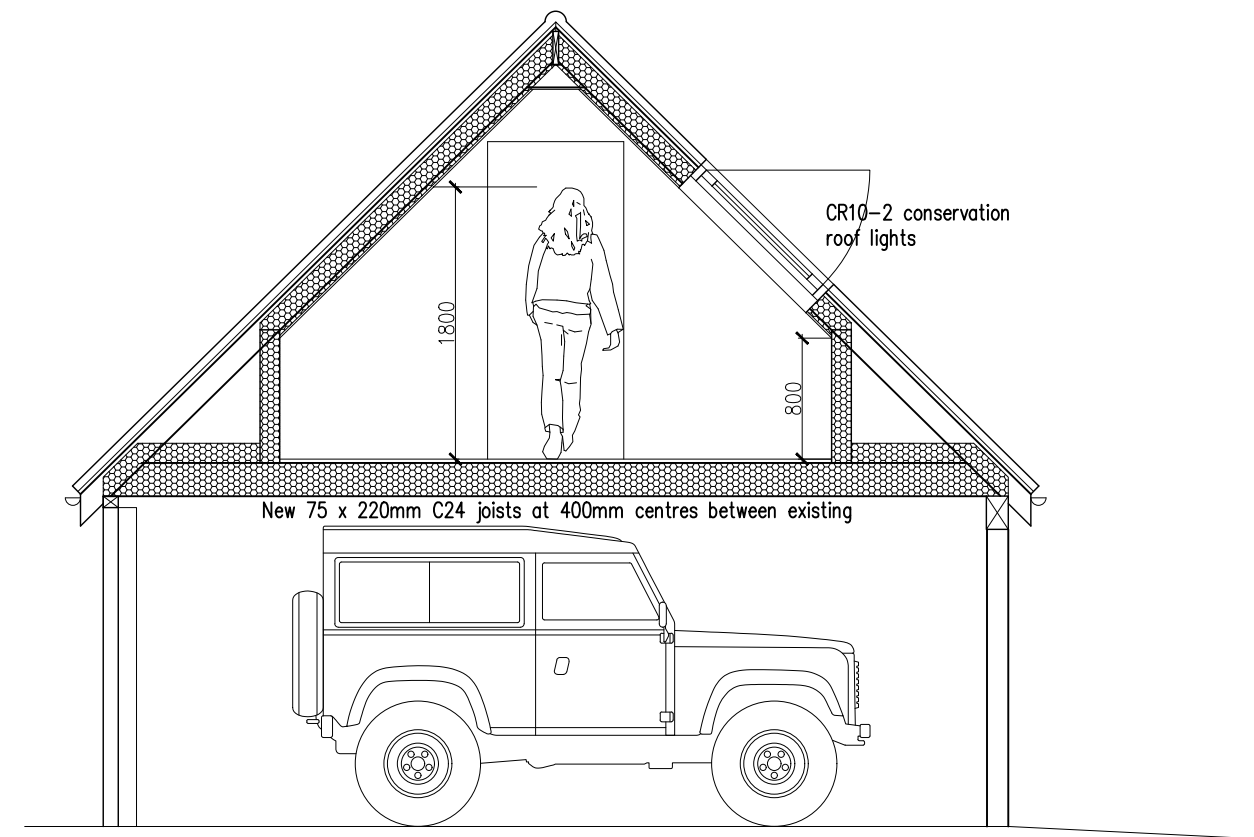




Proposed Elevations
Scale: 1:100

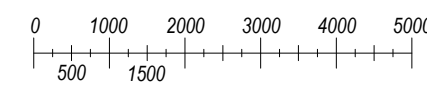

Proposed Section
Scale: 1:50


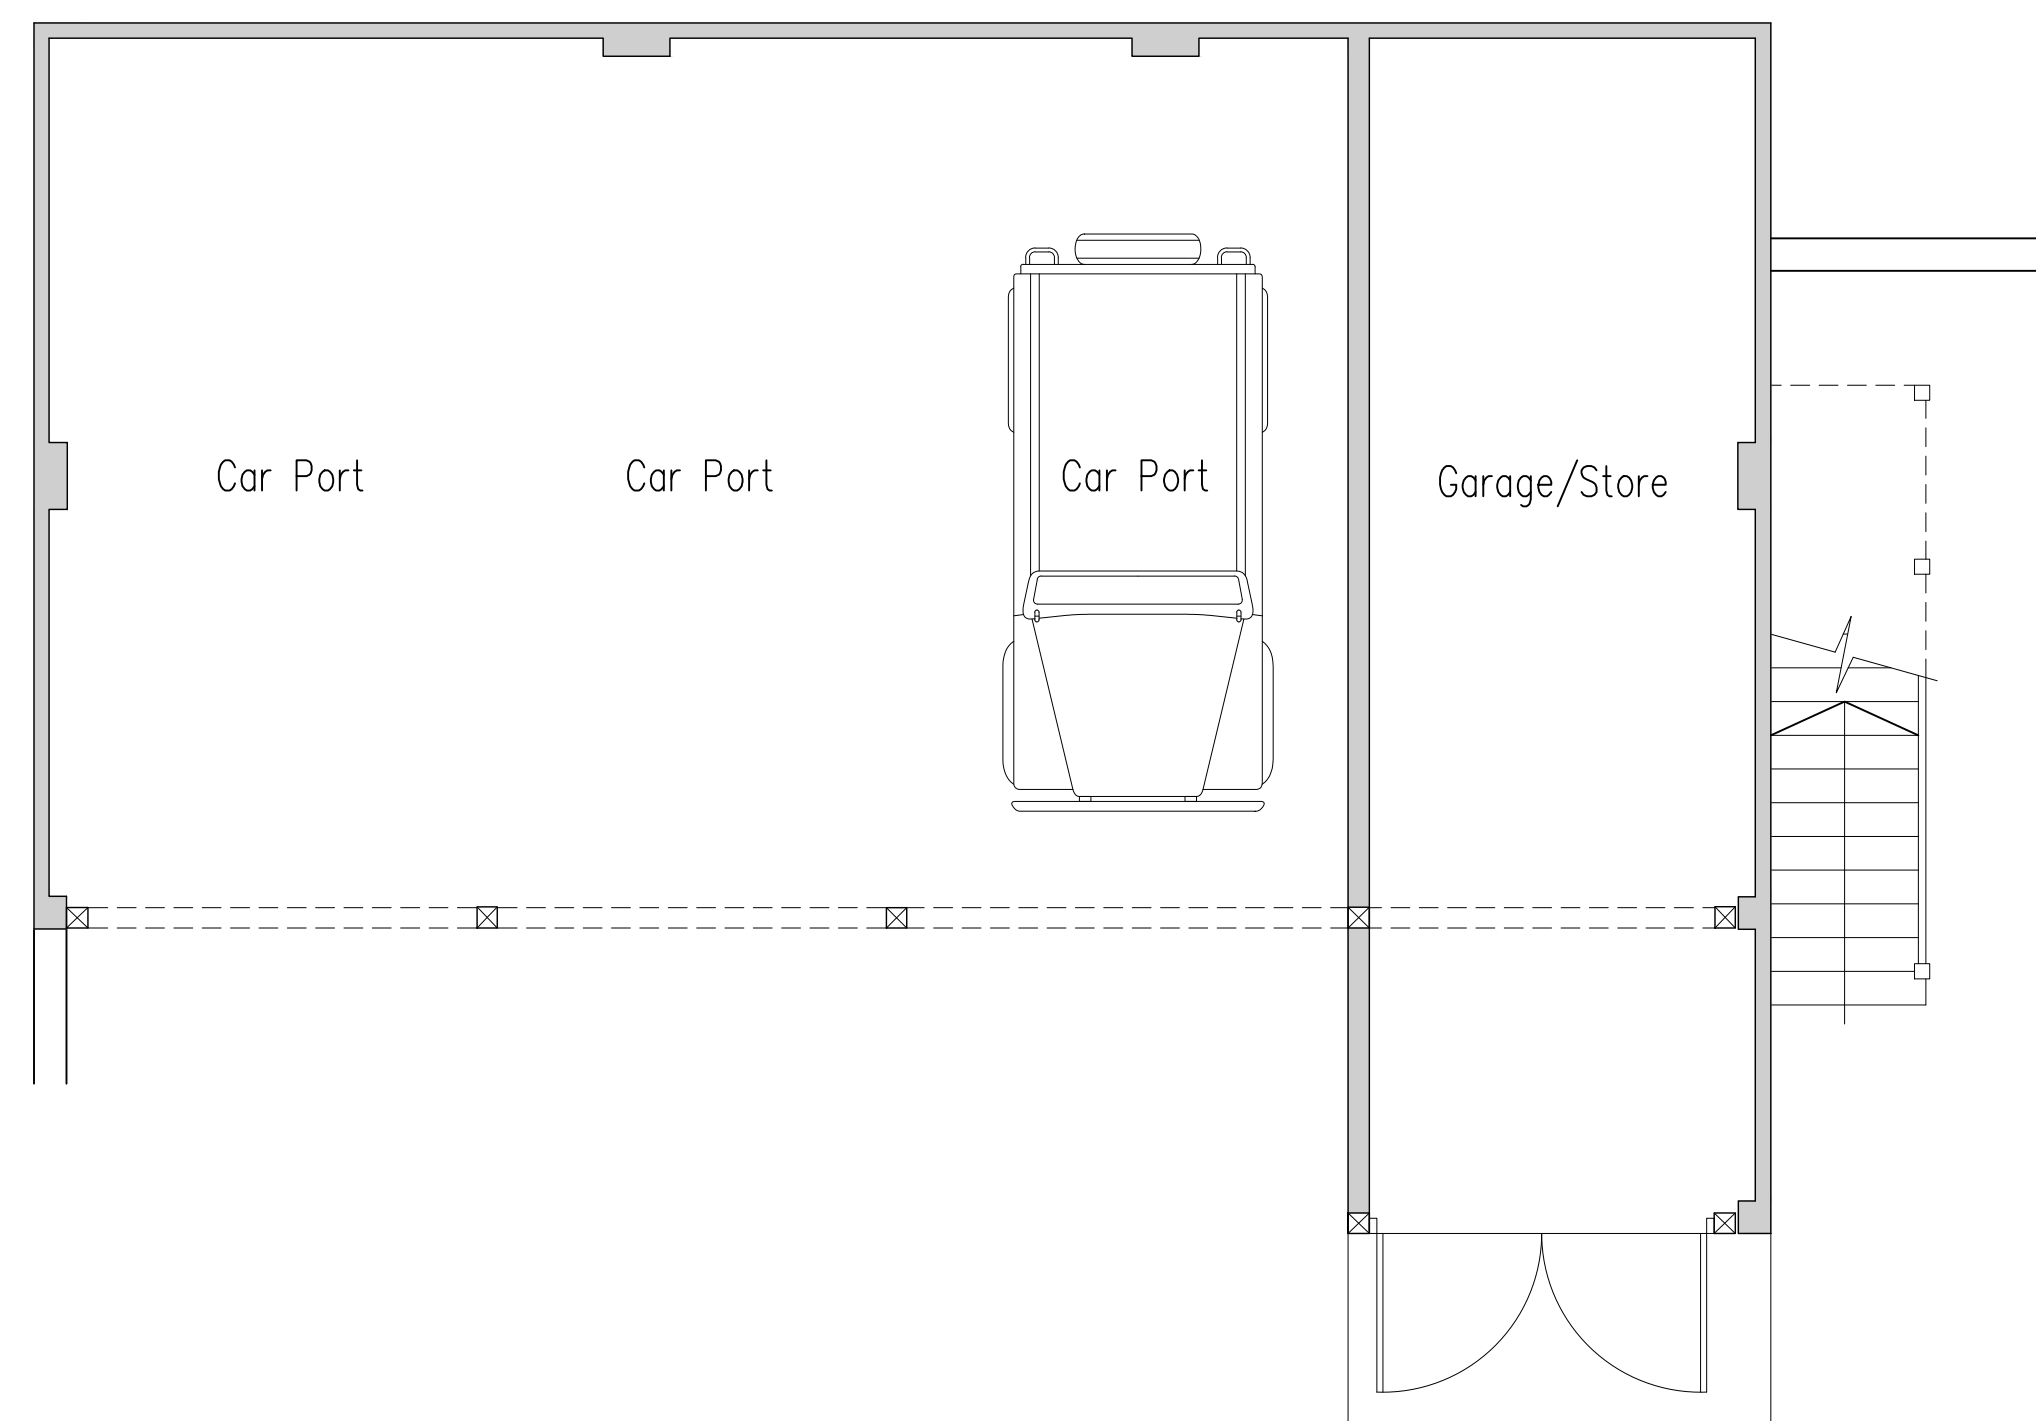


Proposed Ground Floor Plan
Scale: 1:50

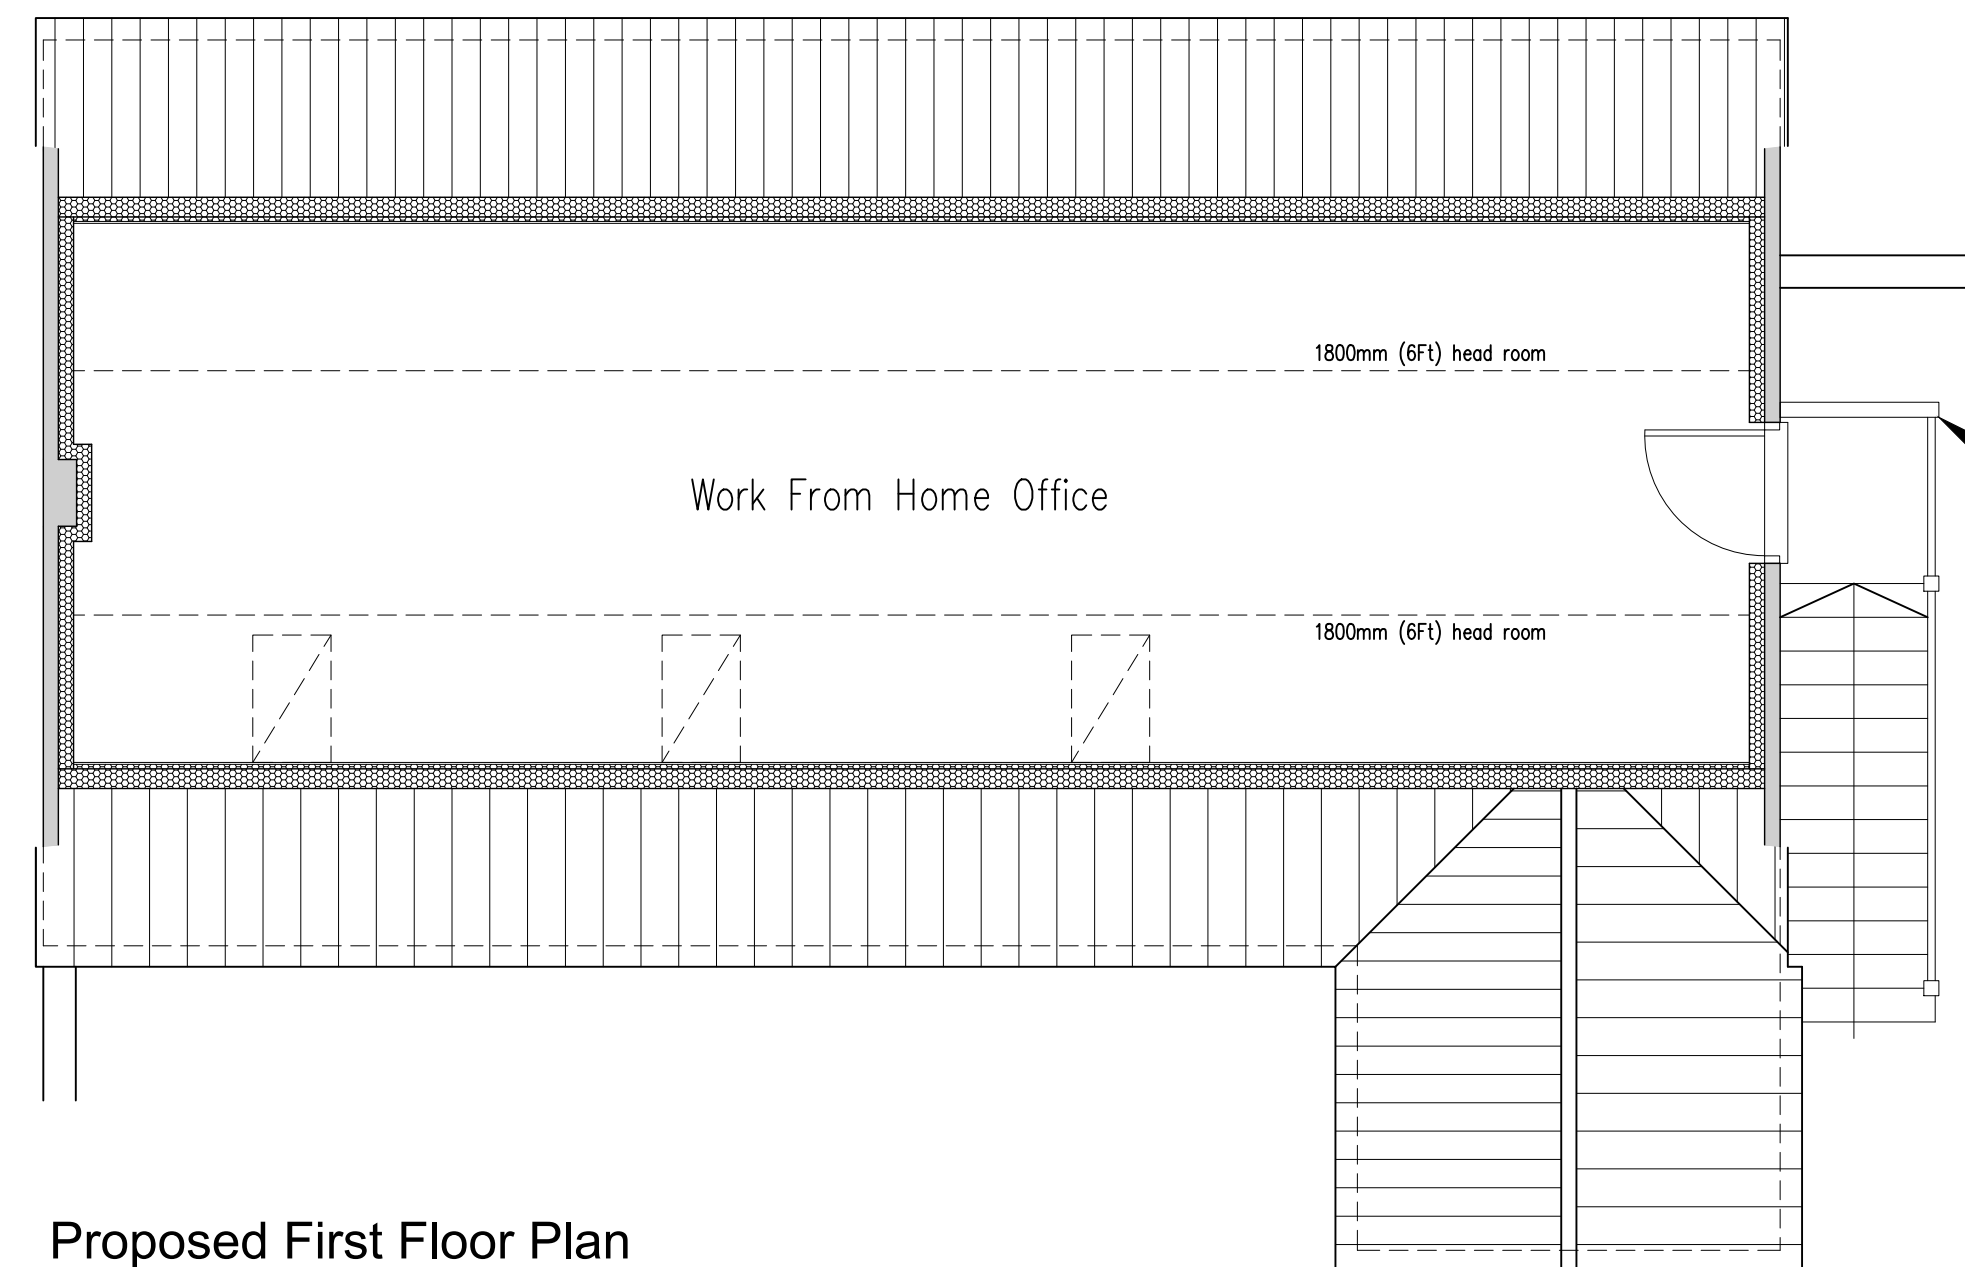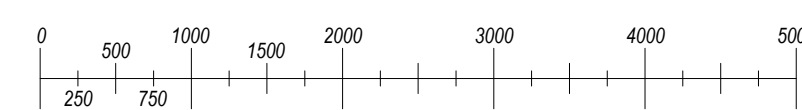

Proposed First Floor Plan
Scale: 1:50

Proposed Site Plan
Scale: 1:200

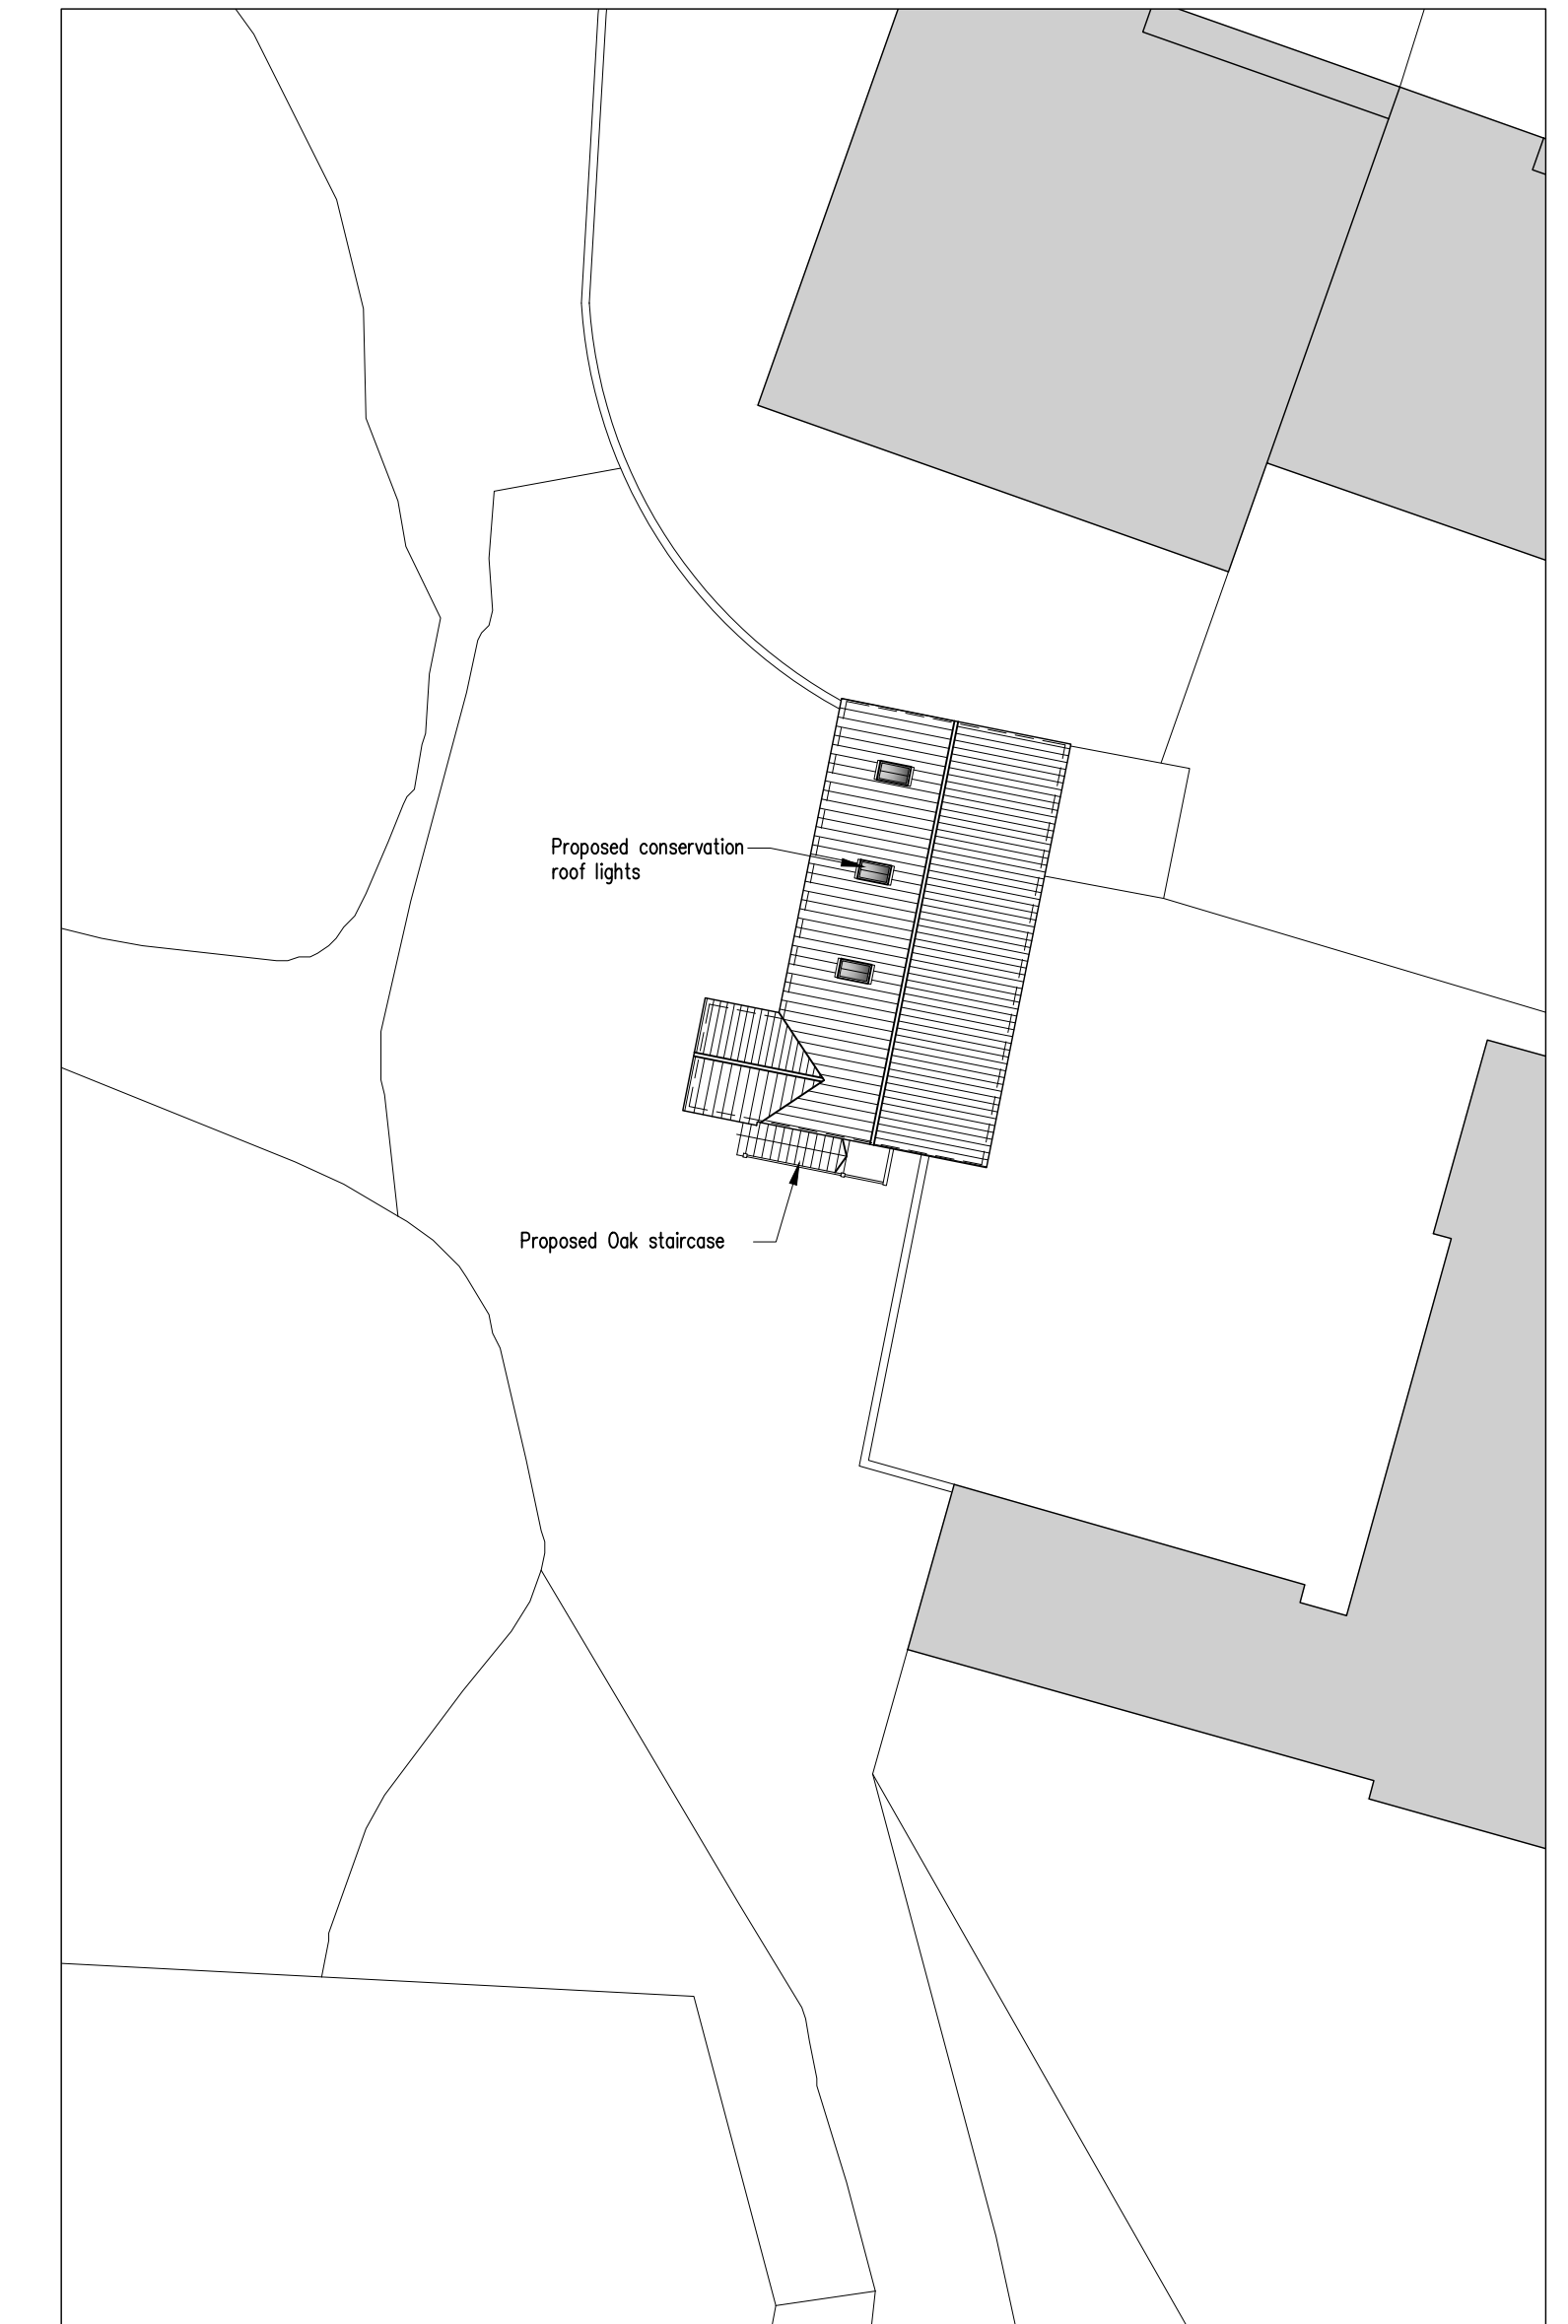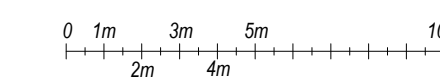

Tim Moll Architecture
Chartered Architect

JOB 1485

TIM MOLL ARCHITECTURE
Suite 10, 9 Station Yard
Needham Market
Suffolk IP6 8SA
T. 01449 708510 M. 07818087280
E. tim@timmollarchitecture.co.uk

CLIENTS	MR & MRS Bolus		
JOB LOCATION	MANOR FARMHOUSE, ASHFIELD ROAD, NORTON LITTLE GREEN, SUFFOLK, IP31 3NN		
JOB DESCRIPTION	LOFT CONVERSION		
DRAWING	PROPOSED		
DATE	SCALE	DRAWING NUMBER	DRAWN BY
JULY 2022	AS SHOWN @ A1	.02	MJM

COPYRIGHT TIM MOLL ARCHITECTURE. ALL DIMENSIONS ARE TO BE MEASURED ON SITE AND NOT SCALED FROM THIS DRAWING.