



Section A-A  
1:50




Front Elevation (North)  
1:100

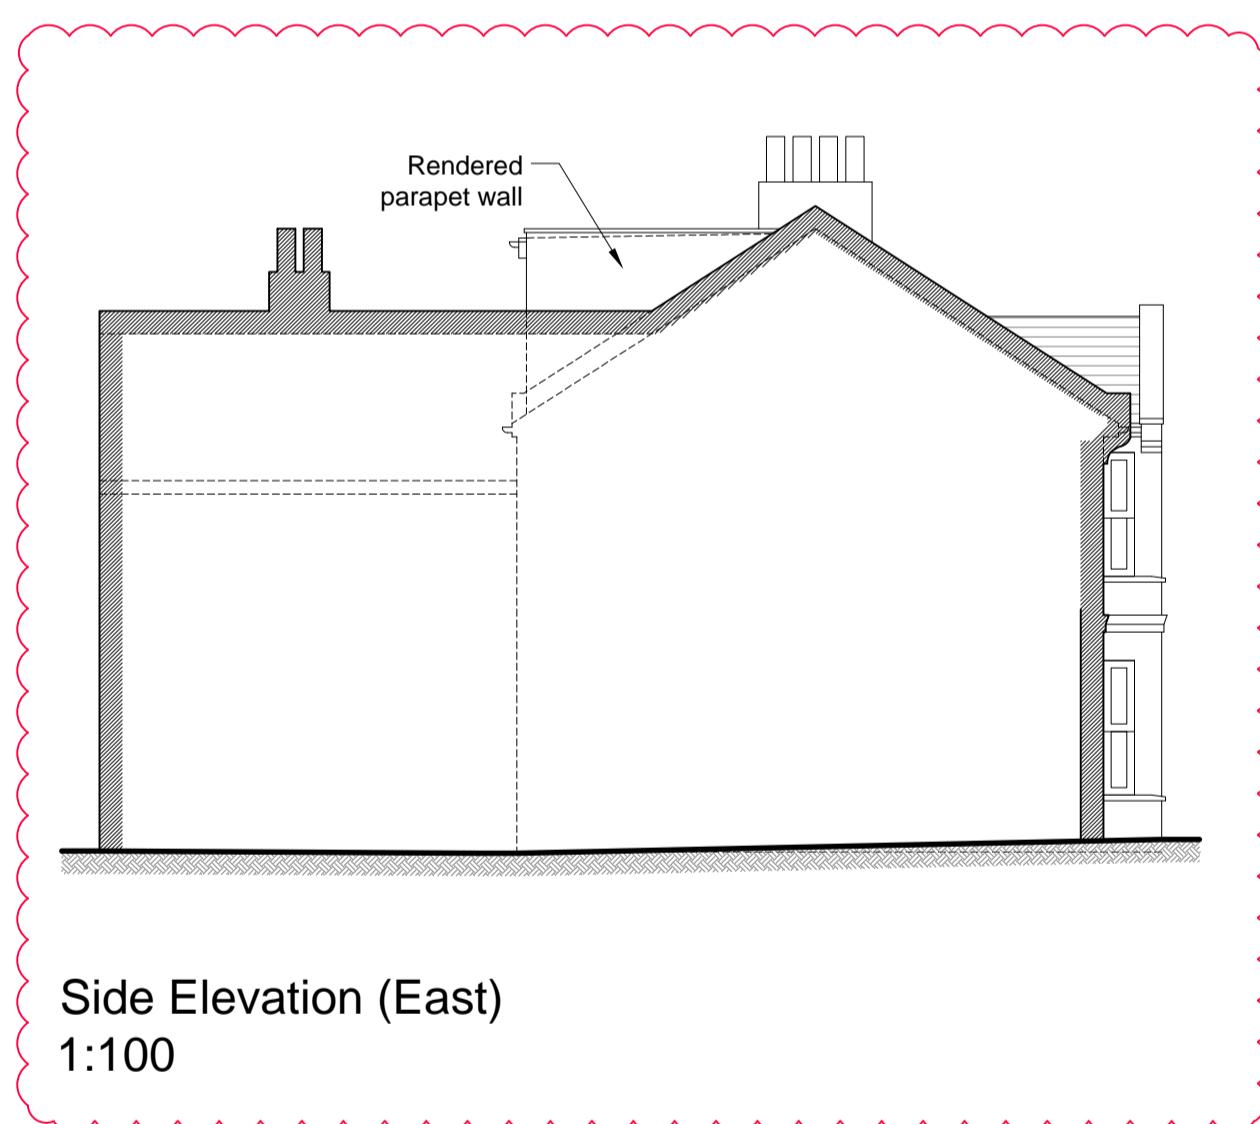



Side Elevation (East)  
1:100

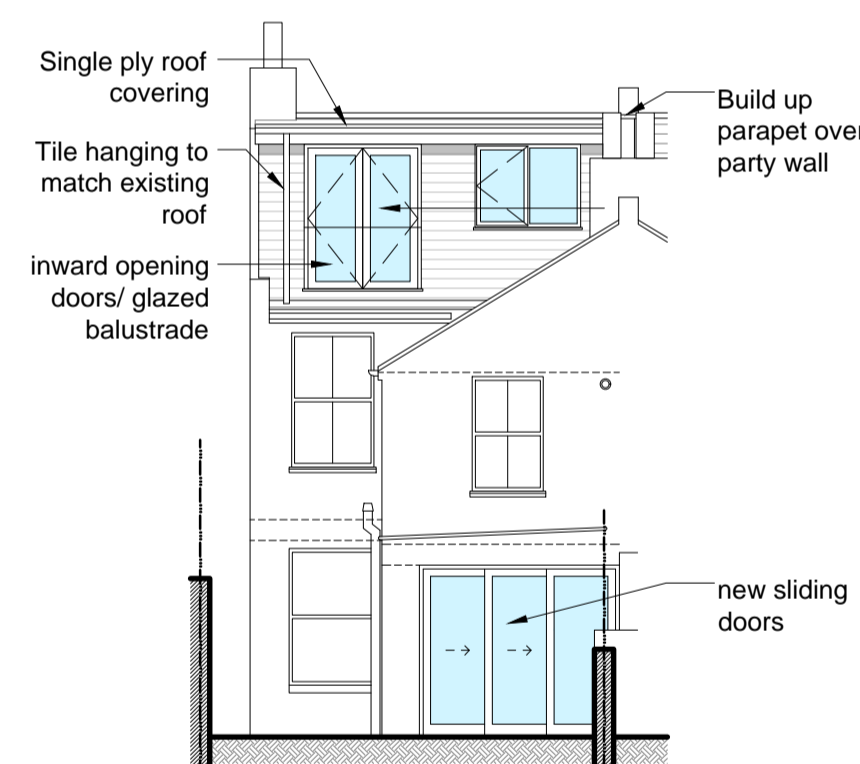

Rear Elevation (South)  
1:100

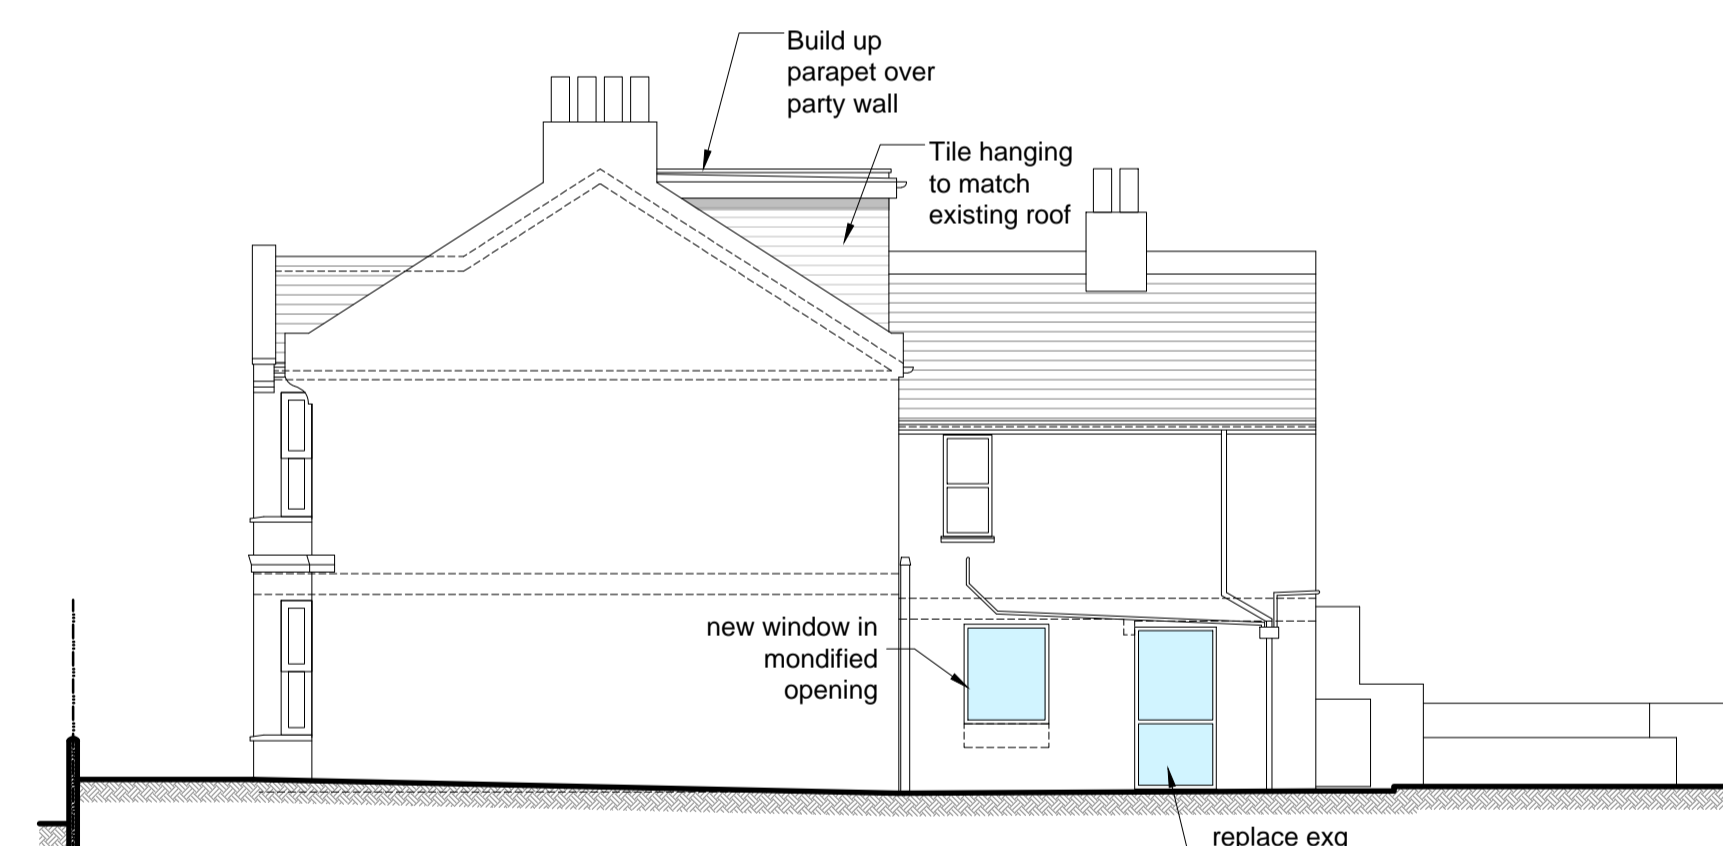

Side Elevation (West)  
1:100

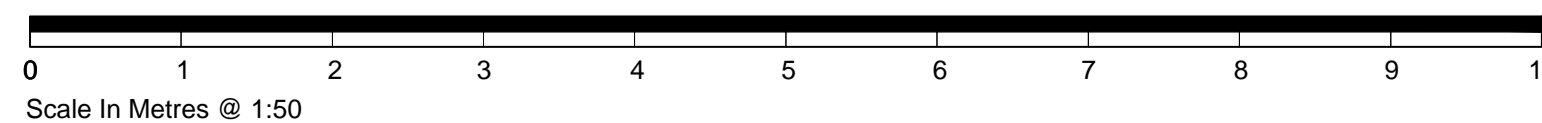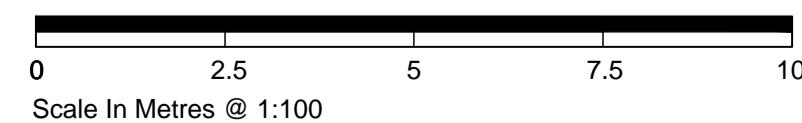

**DEACON + RICHARDSON ARCHITECTS**  
253 Ditchling Road  
Brighton  
BN1 6JD  
email: design@drtd.co.uk  
web: www.drtd.co.uk  
tel: 01273 888080

drawn JB	checked DB	RIBA stage 03	B A	110822 010722	East elevation added, shown bubbled. Kitchen window amended	JB -
			rev	date	comment	-
© Copyright Deacon and Richardson Ltd.						auth. chkd.
client/job Phil Bailey		drawing title Proposed Sections and Elevations			scale/sheet size varies @ A1	
119 Hollingbury Road, Brighton, BN1 7JN		PLANNING			drawing number 3794.PL.02	
					revision B	

Do not scale off drawing except for Planning purposes. Check all dimensions on site before work is commenced. All goods materials workmanship to conform with current regulations BSS & COP.