




Middle Street - Front Elevation



Middle Street - Front Elevation and Side Access



Rear Elevation

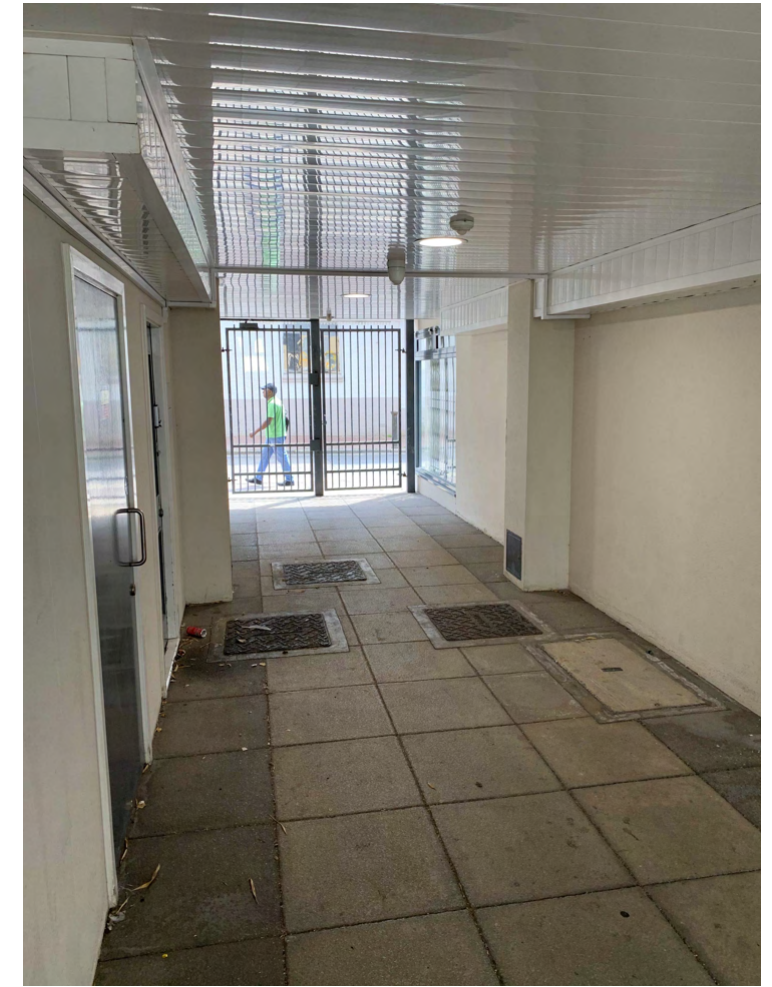

Side Access



Interior - looking towards the rear elevation



Interior - looking towards front elevation



Interior - looking towards front elevation



Area for proposed cycle storage

4 Gloucester Passage, Brighton BN1 4AS
 e: studio@sticklandwright.co.uk
 t: 01273 964051
 Company registered in England No. 11222477

Revisions:

Rev/	03/08/2022	Issued for planning
------	------------	---------------------

Checked

NS

Disclaimer:

This drawing is the copyright of Stickland Wright Ltd. and may not be reproduced or used except by written permission. Figured dimensions to have precedence over scaling. Check all site dimensions prior to fabrication. Refer any discrepancies found to Stickland Wright.

Dwg No. 22043-P-002 Rev/

Drawing Title Site Photos
 Address 21 Middle Street
 Client Moretons Investments
 Scale NTS @A3
 Stage Planning
 Drawn by NC
 Checked by NS



architecture + interiors
 www.sticklandwright.co.uk